


PLAN-DECK SCREED ELEVATIONS

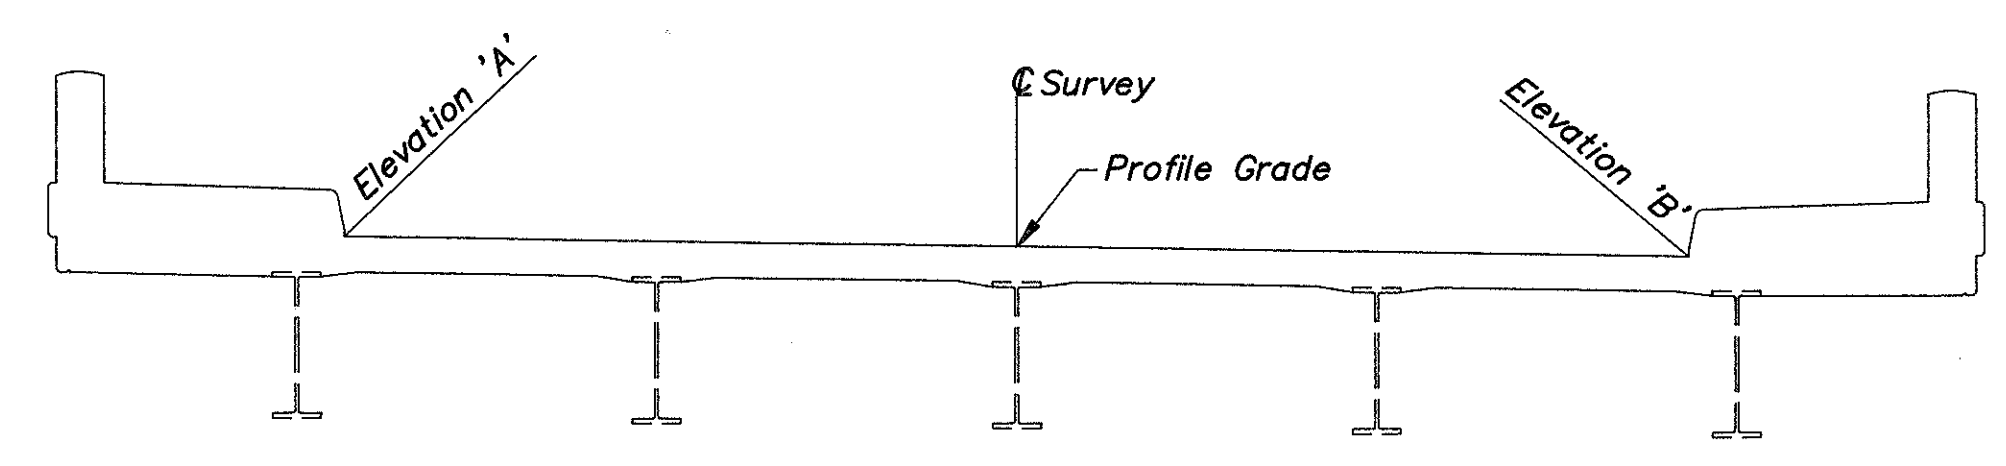

SCREED ELEVATION LOCATIONS

Note: Elevations Shown on Plan are Screed Elevations at Bearings and Quarter Points of Spans Before Placement of Deck Slab. They Include an Allowance for Anticipated Dead Load Deflections of the Beams.

<b>COLPETZER-THOMAS, INC.</b> AN ENGINEERING GROUP		WILLOUGHBY • MENTOR • NORTH CANTON • STEUBENVILLE • LORAIN		70/78		
<b>DECK SCREED ELEVATIONS</b> BRIDGE NO. LAK-2-1029 S.R.2 UNDER MUNSON ROAD LAKE COUNTY						
DESIGNED	DRAWN	TRACED	CHECKED	REVIEWED	DATE	REVISED
J.P.R.	R.L.B.	R.L.B.	R.J.C.	J.E.A.	11/15/88	