


EXTENT OF CONCRETE SEALANT ON ABUTMENTS

ABUTMENT ELEVATION
(TYPICAL ALL STRUCTURES)

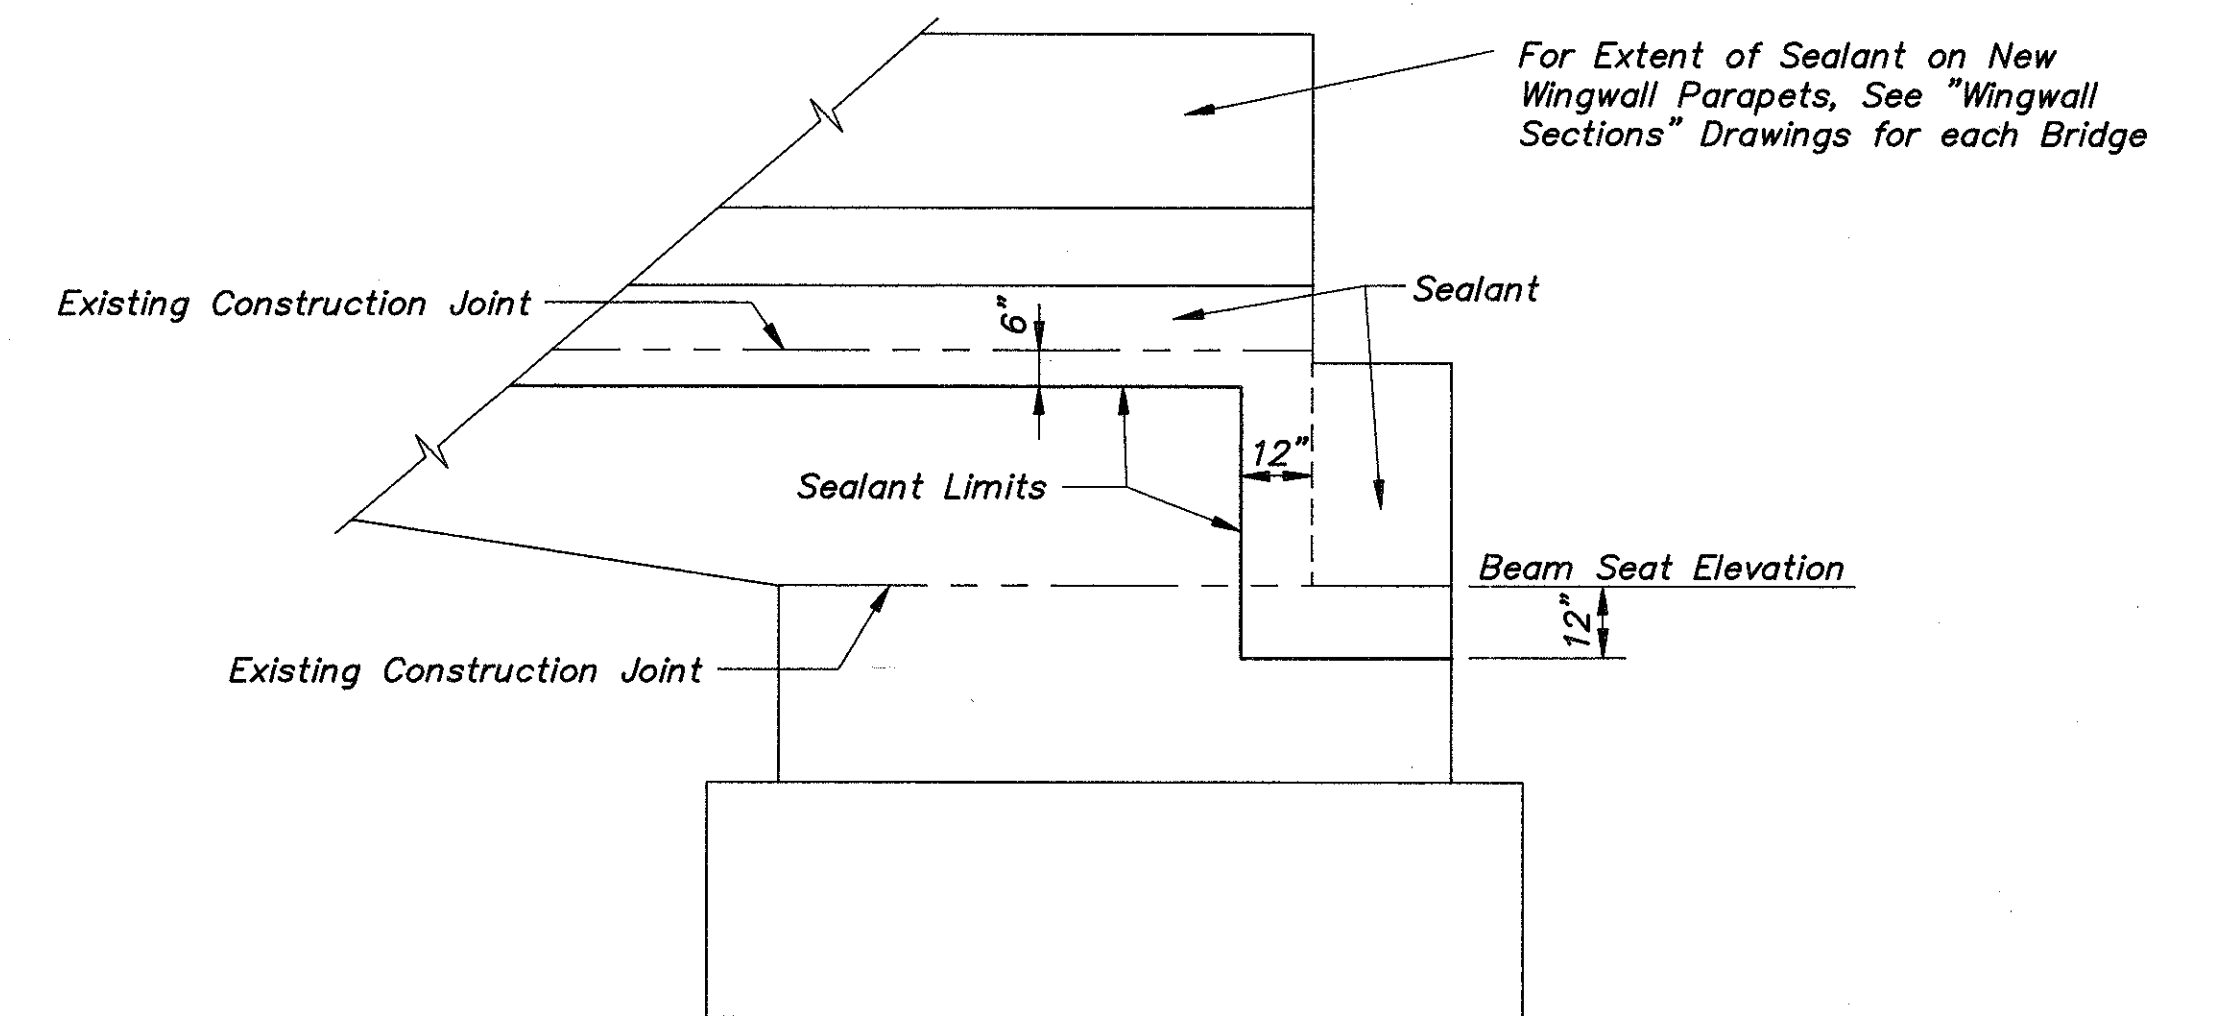

EXTENT OF CONCRETE SEALANT ON WINGWALLS

WINGWALL ELEVATION
(TYPICAL ALL STRUCTURES)

COLPETZER-THOMAS, INC. AN ENGINEERING GROUP <small>WILLOUGHBY • MENTOR • NORTH CANTON • STEUBENVILLE • LORAIN</small>						
77 / 78						
SEALANT DETAILS BRIDGE NO. LAK-2-0180 L & R, LAK-2-0363 L & R, LAK-2-0542 AND LAK-2-1029 LAKE COUNTY						
DESIGNED	DRAWN	TRACED	CHECKED	REVIEWED	DATE	REVISED
B.J.A.	R.L.B.	R.L.B.	R.J.C.	J.E.A.	11/15/88	