
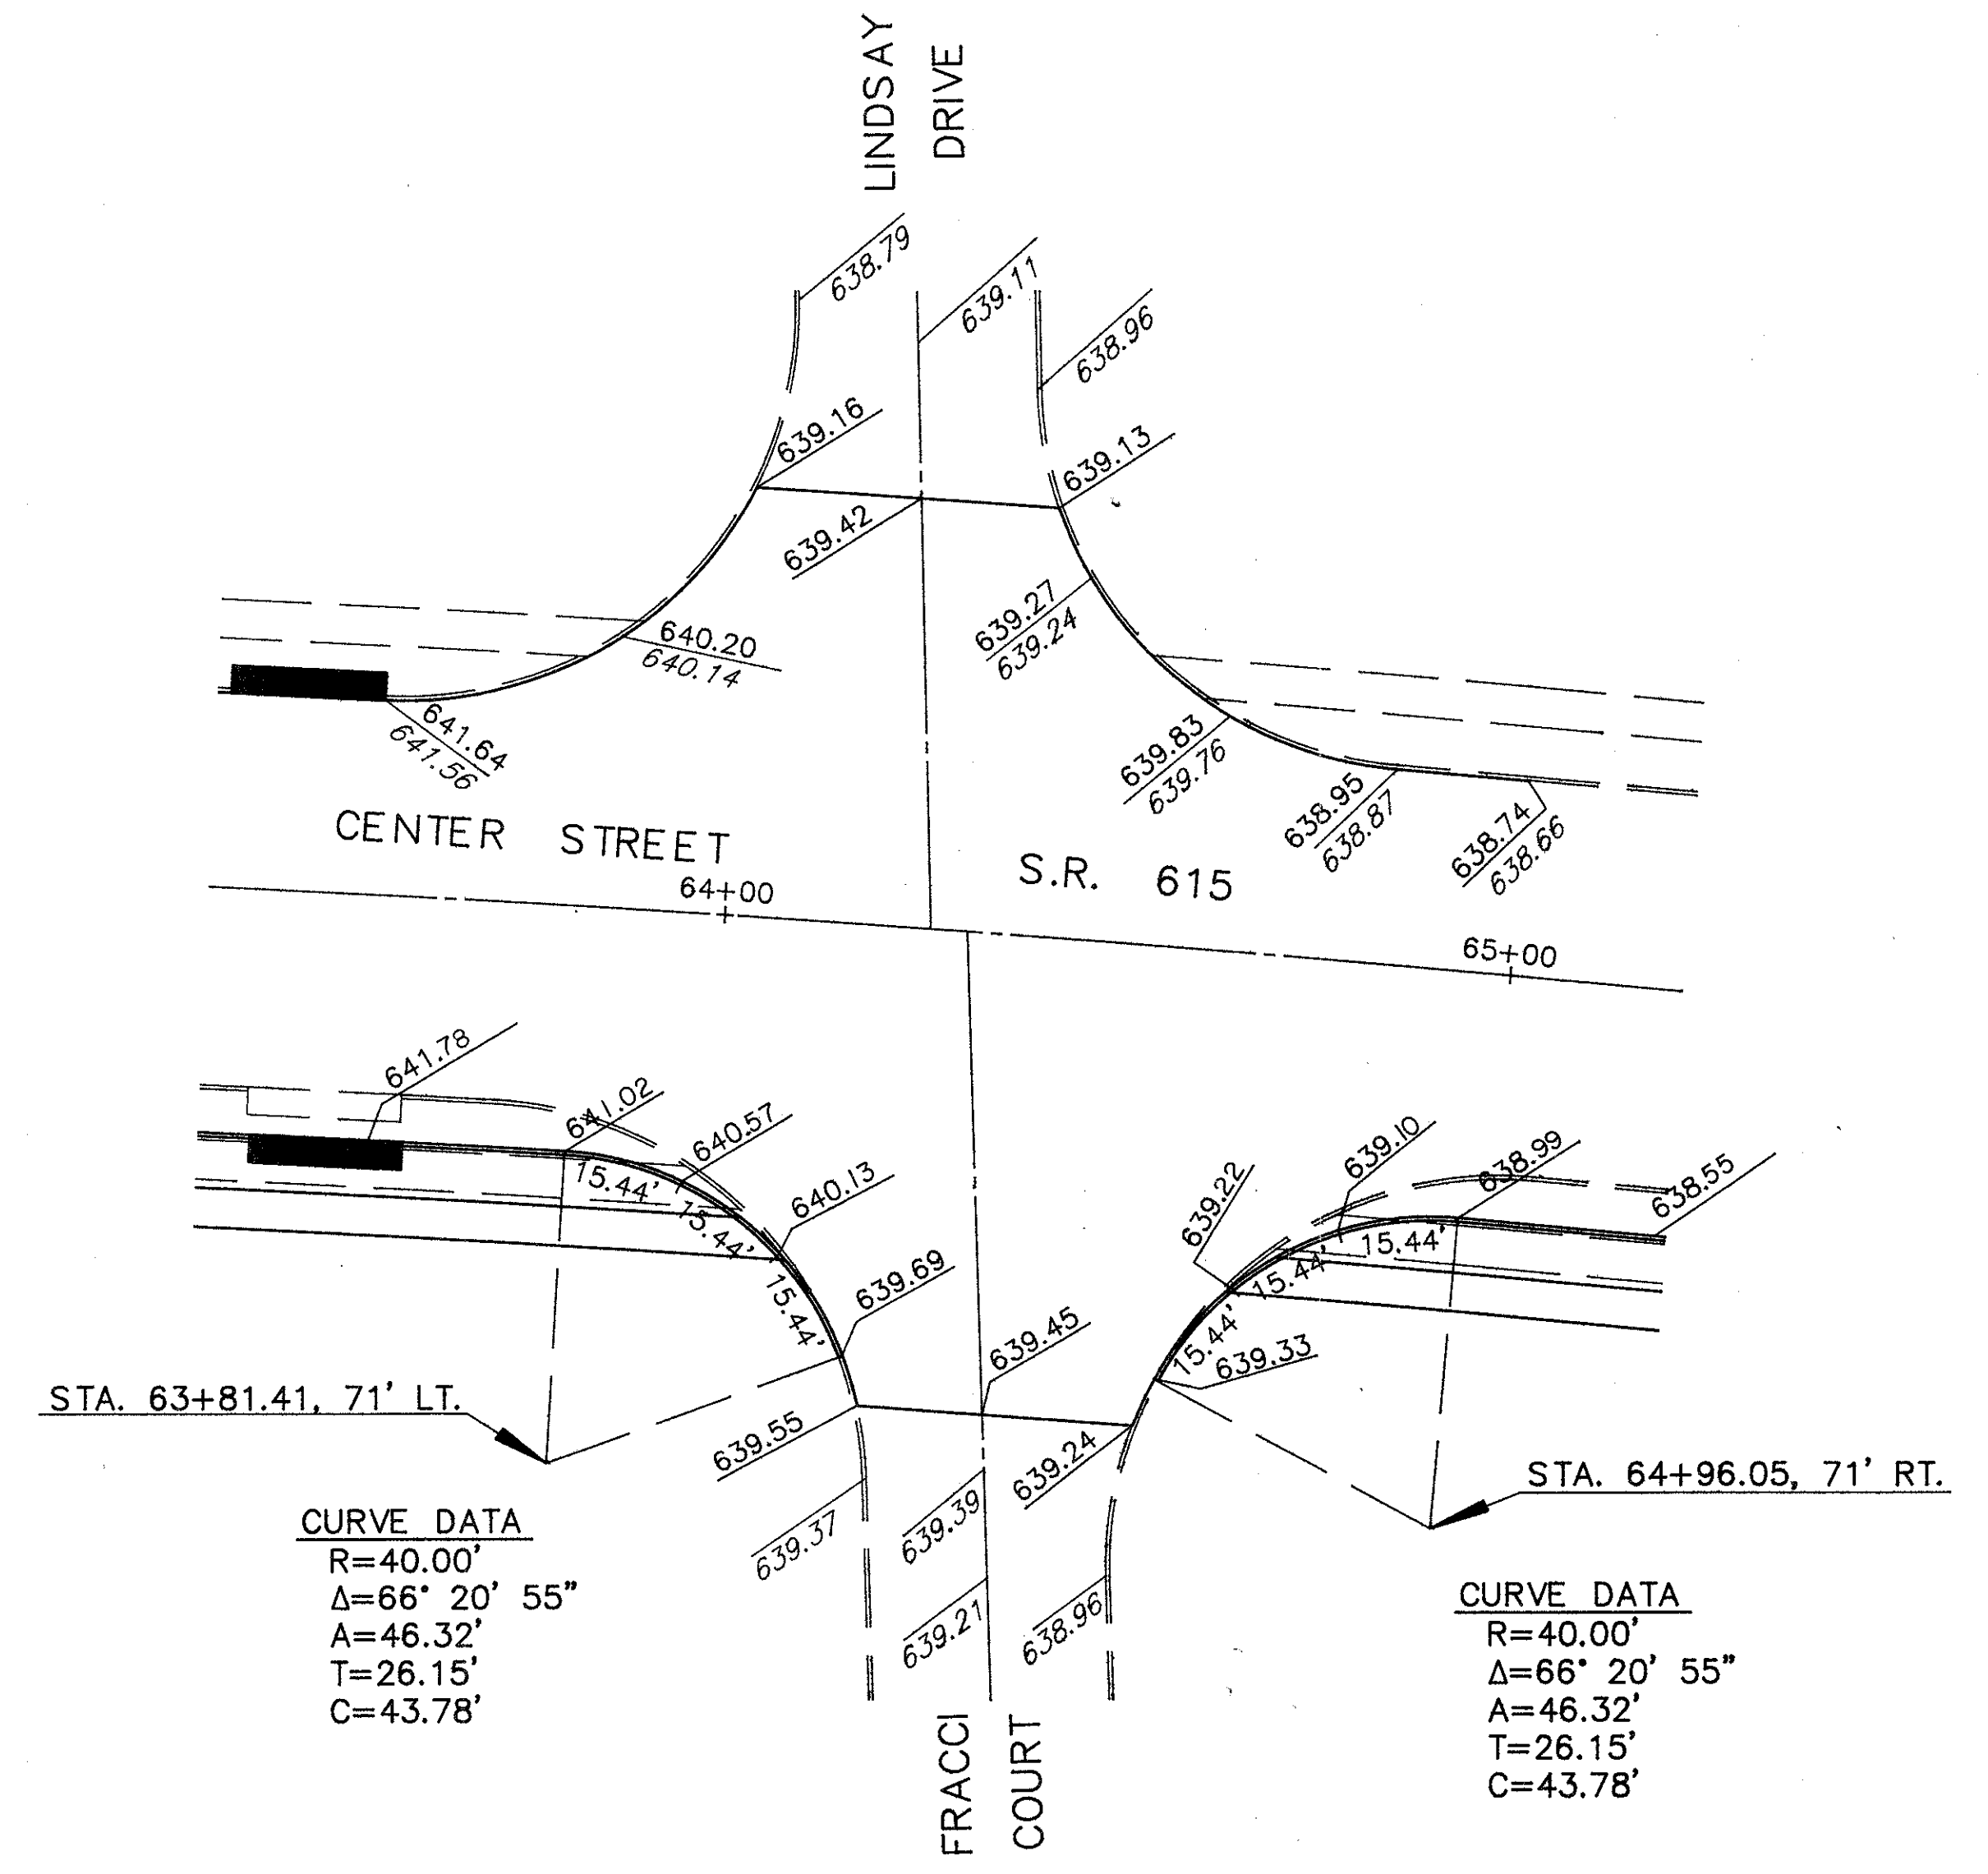
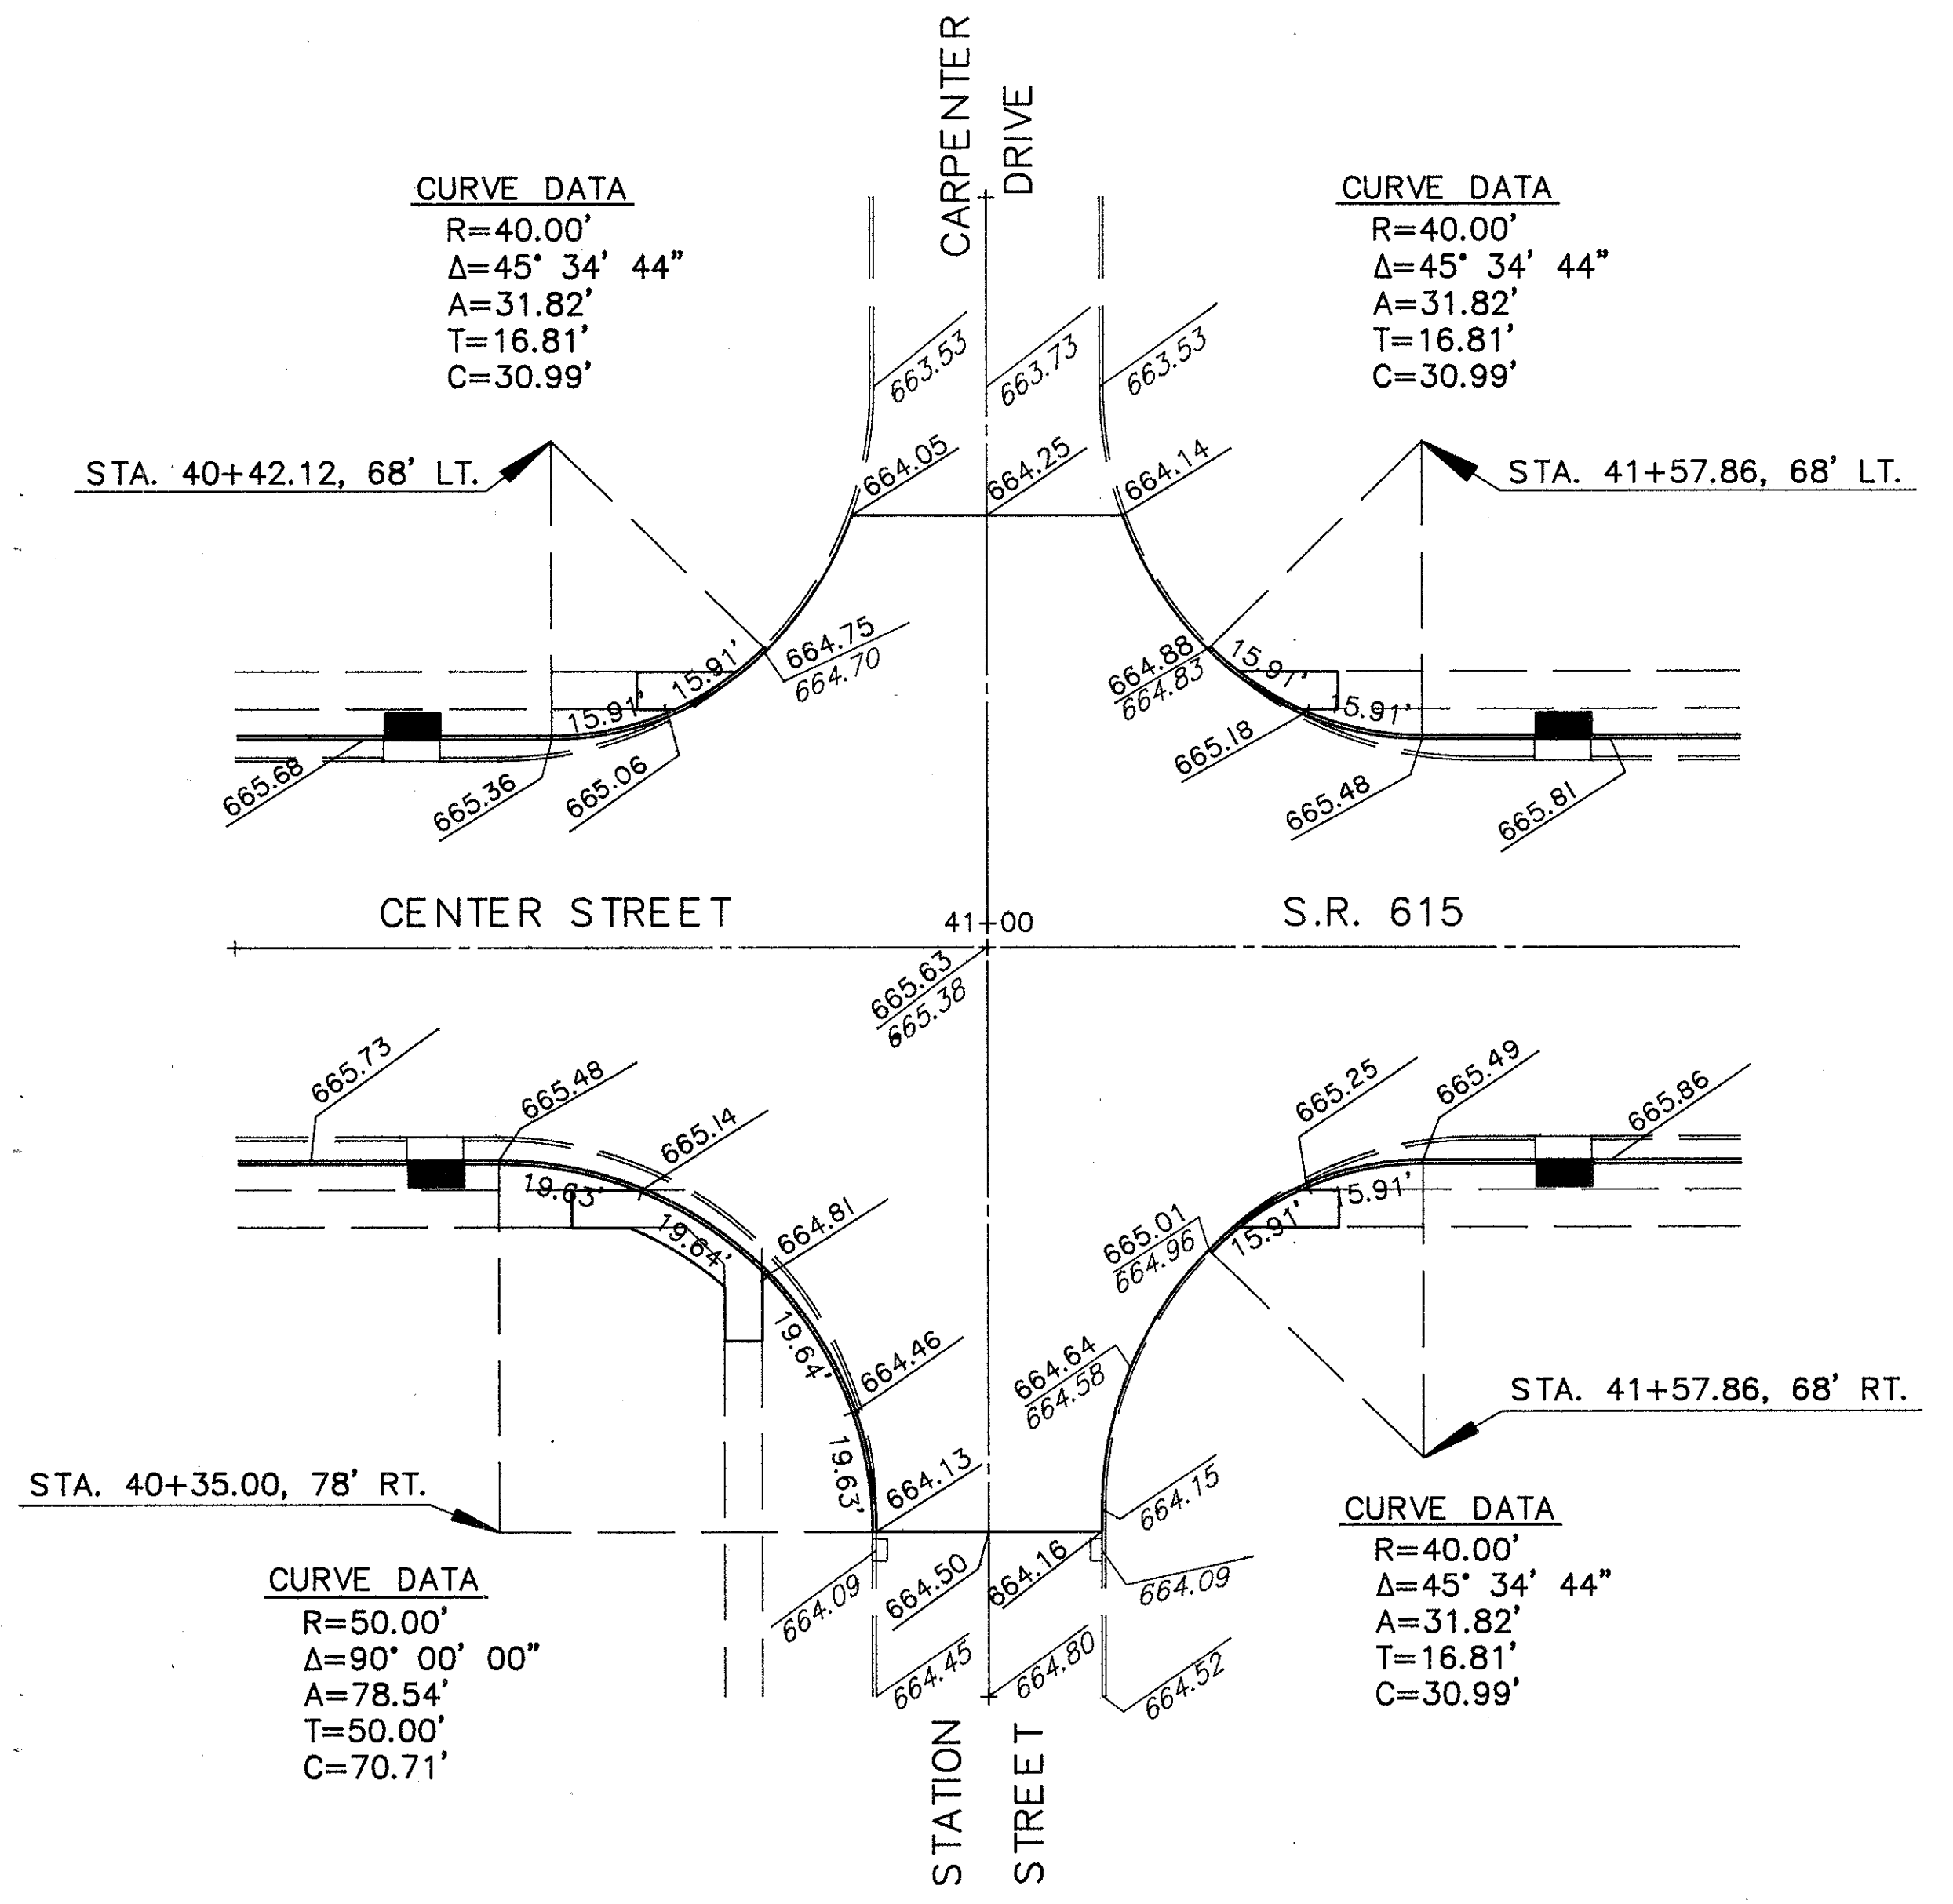


INTERSECTION DETAILS

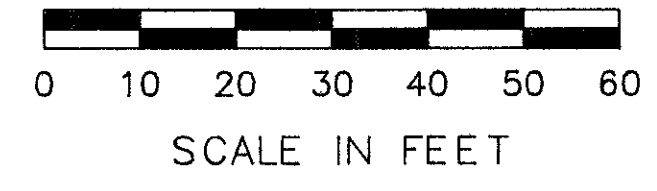

LEGEND

644.50 FINISHED GRADE ELEVATION

644.50 EXISTING GRADE ELEVATION