


# TYPICAL SECTIONS

FED. RD. DIVISION	STATE	PROJECT	4 57
	OHIO		

LAKE COUNTY  
LAK. - 2 - 1.80

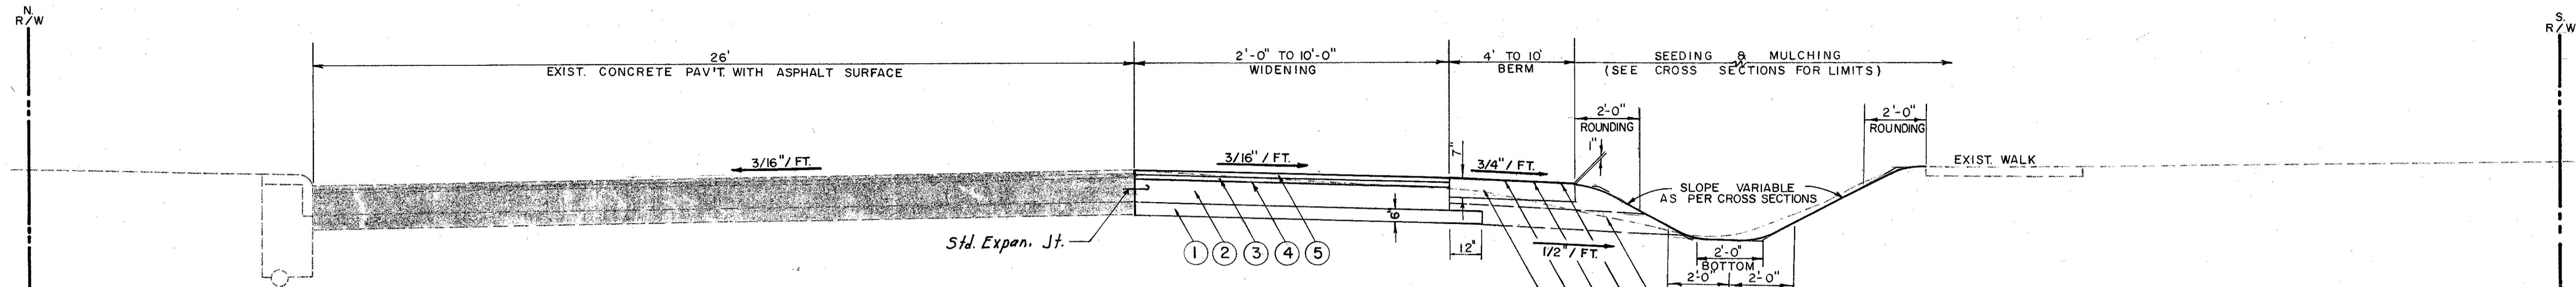

- ① ITEM 310 - SUBBASE, GRADING "A", AS PER PLAN (THICKNESS AS SHOWN)
- ② ITEM 305 - 9" PORTLAND CEMENT CONCRETE BASE
- ③ ITEM 402 - 1 3/4" ASPHALT CONCRETE (LEVELLING COURSE)
- ④ ITEM 404 - 1 1/4" ASPHALT CONCRETE (SURFACE COURSE)
- ⑤ ITEM 407 - TACK COAT 702.04, MS-2 OR RS-1; OR 702.02, RC-70 OR RC-250 AT 0.10 GALS. PER SQ. YD.

## TYPE 404 ON 305 E. & W. LAKELAND BOULEVARD (VARIABLE WIDTH WIDENING)

LAKELAND BLVD. EAST OF 305 TH. ST.  
STA: 0+55 TO STA: 2+00 - 10'-0"  
STA: 2+00 TO STA: 4+75 - VARIABLE WIDTH

LAKELAND BLVD. WEST OF 305 TH. ST.  
STA: 1+50 TO STA: 3+00 - 10'-0"  
STA: 3+00 TO STA: 5+50 - VARIABLE WIDTH


(SEE SHEETS N<sup>OS</sup>. 16-19)

- ⑥ ITEM 304 - AGGREGATE BASE
- ⑦ ITEM 408 - BITUMINOUS PRIME COAT: 702.09 RT-2 OR RT-3 AT 0.40 GALS. PER SQ. YD.
- ⑧ ITEM 409 - SEAL COAT BITUMINOUS MATERIAL: 702.09 RT-9 OR RT-10 OR 702.02 MC-800 OR MC-3000 AT 0.30 GALS. PER SQ. YD.
- ⑨ ITEM 409 - SEAL COAT COVER AGGREGATE N<sup>o</sup> 8 AT 0.008 CU. YDS. PER SQ. YD.
- ⑩ ITEM 605 - AGGREGATE DRAINS (LOCATED AT 50' INTERVALS)

**NOTE:**

1) CROSS SECTIONS SHALL GOVERN OVER TYPICAL SECTIONS WHERE VARIABLE CONDITIONS ARE ENCOUNTERED IN SLOPES.

2) TYPICAL SECTIONS ARE INTENDED TO SHOW THE GENERAL ROADWAY AND PAVEMENT FEATURES ONLY. FOR FURTHER DETAILS SEE REMAINING TYPICALS, EXTRA AREA DETAILS, PLANS AND PROFILES AND CROSS SECTION SHEETS.

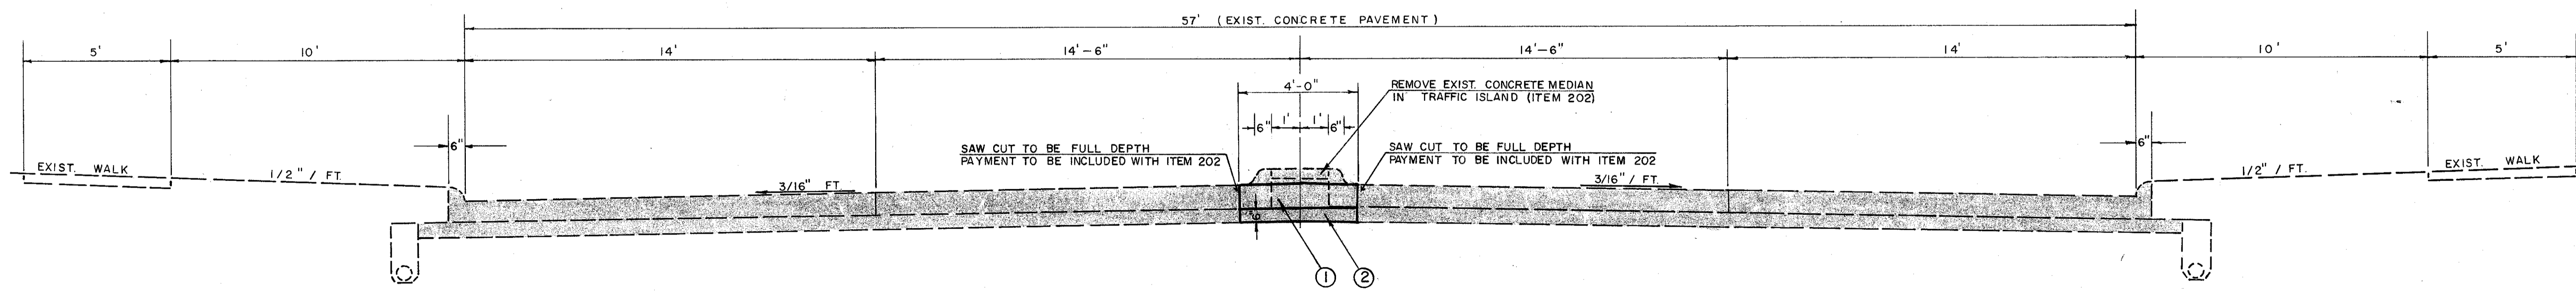

## TYPE 451 E. 305<sup>TH</sup> ST. (WIDENING)

STA: 1+76 TO STA: 3+82  
(SEE SHEET N<sup>o</sup>. 20)

- ① ITEM 451 - 9" REINFORCED PORTLAND CEMENT CONC. PAV'T.
- ② ITEM 310 - 6" SUBBASE, GRADING "A", AS PER PLAN

LAKELAND FREEWAY & E. 305th ST. INTERCHANGE