



ELONGATED ARROWS FOR PAVEMENT MARKINGS

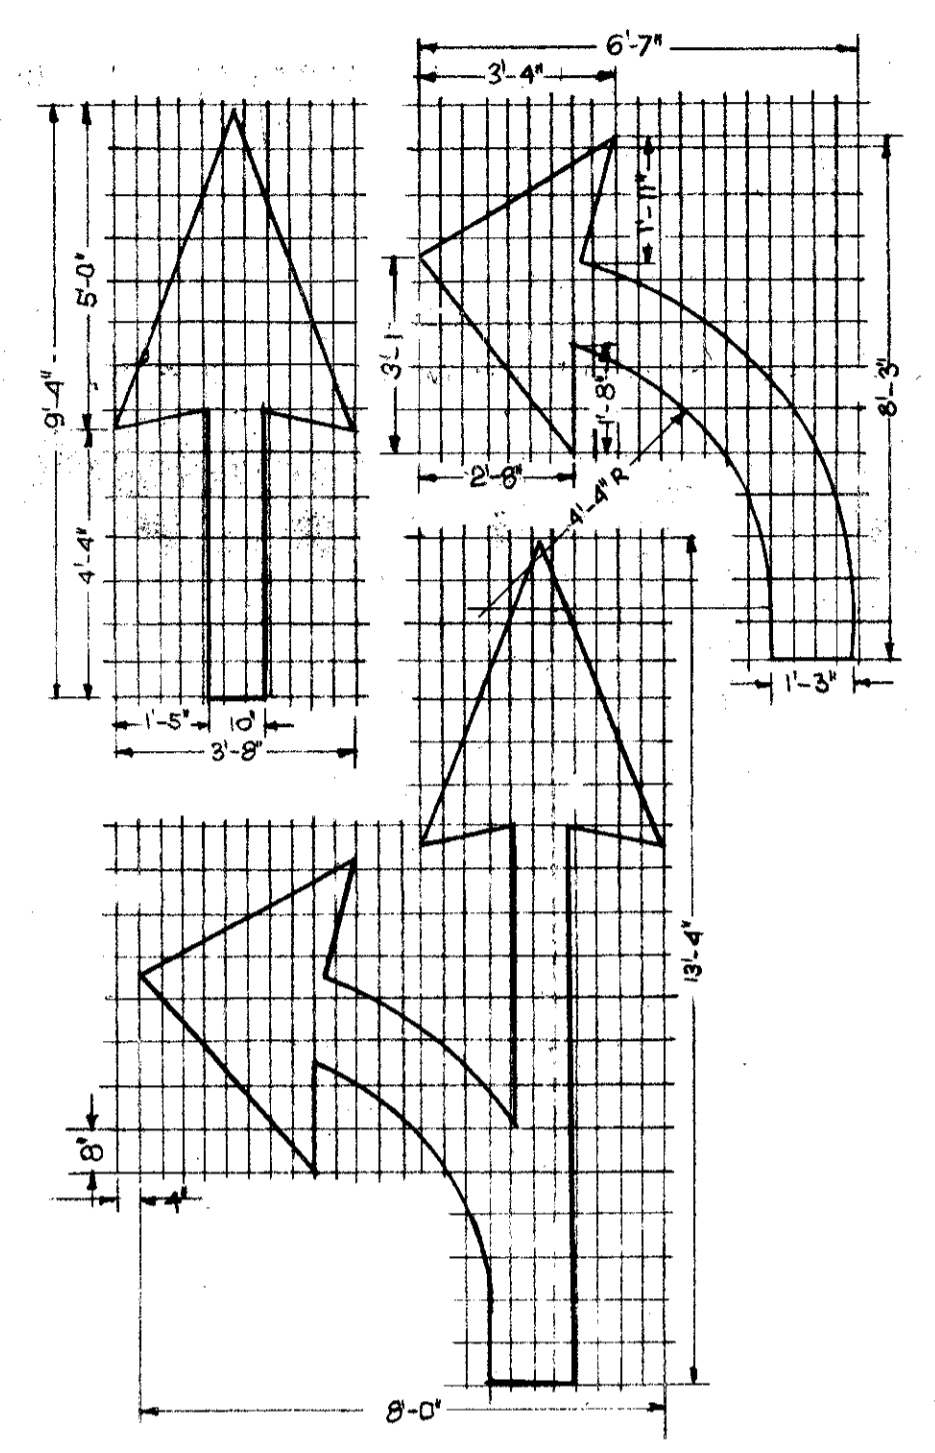

ELONGATED WORD ONLY FOR PAVEMENT MARKINGS

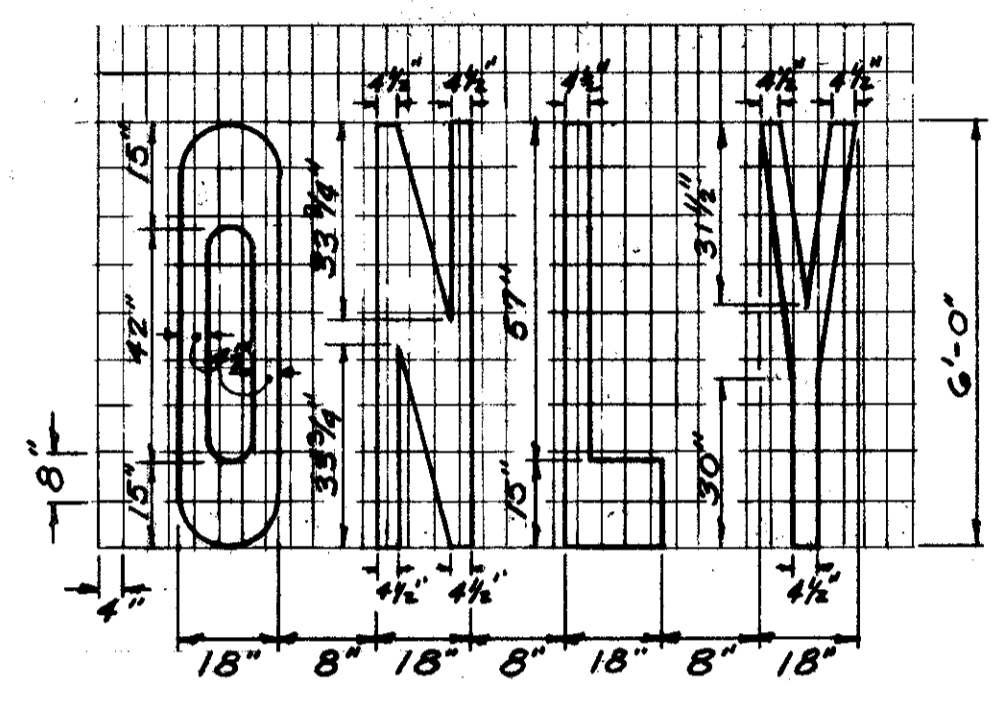

STANDARD PAVEMENT MARKINGS
LINE SPECIFICATIONS

