


FED. RD. DIVISION	STATE	PROJECT
2	OHIO	


195
379

LAKE COUNTY
LAK-2-10.35

RAMP D
CURVE DATA
P.I. Sta. 3 + 58.91
 $\Delta = 47^\circ 41' 23.22''$
D = 8° 00' 00"
R = 716.197'
L = 596.12'
T = 316.55'

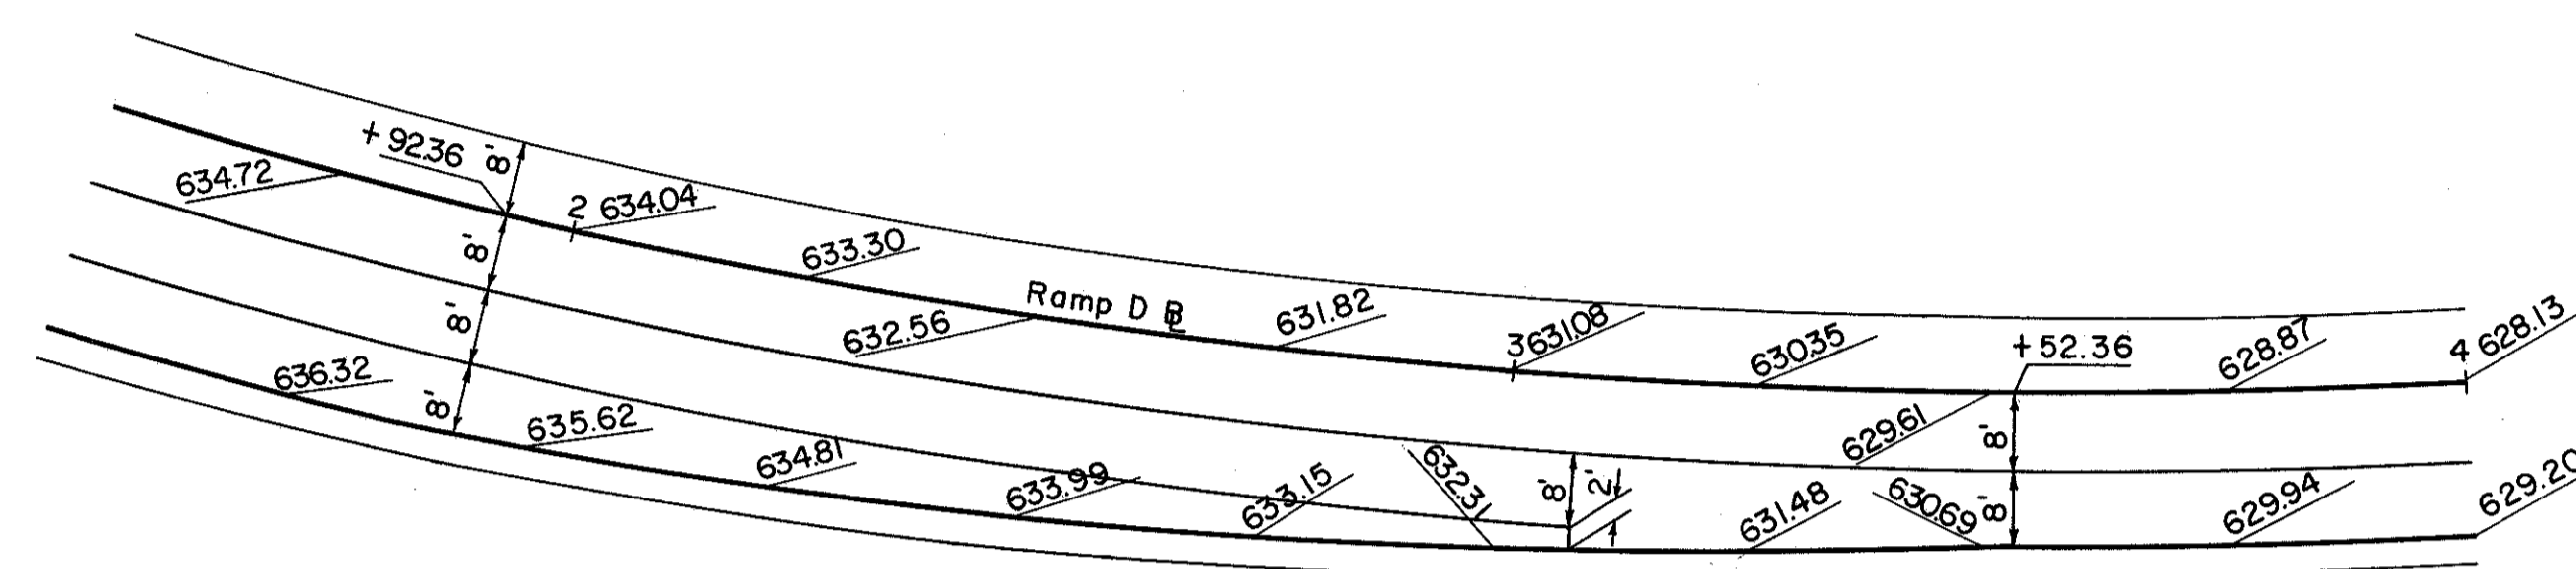

RAMP D EXIT TERMINAL

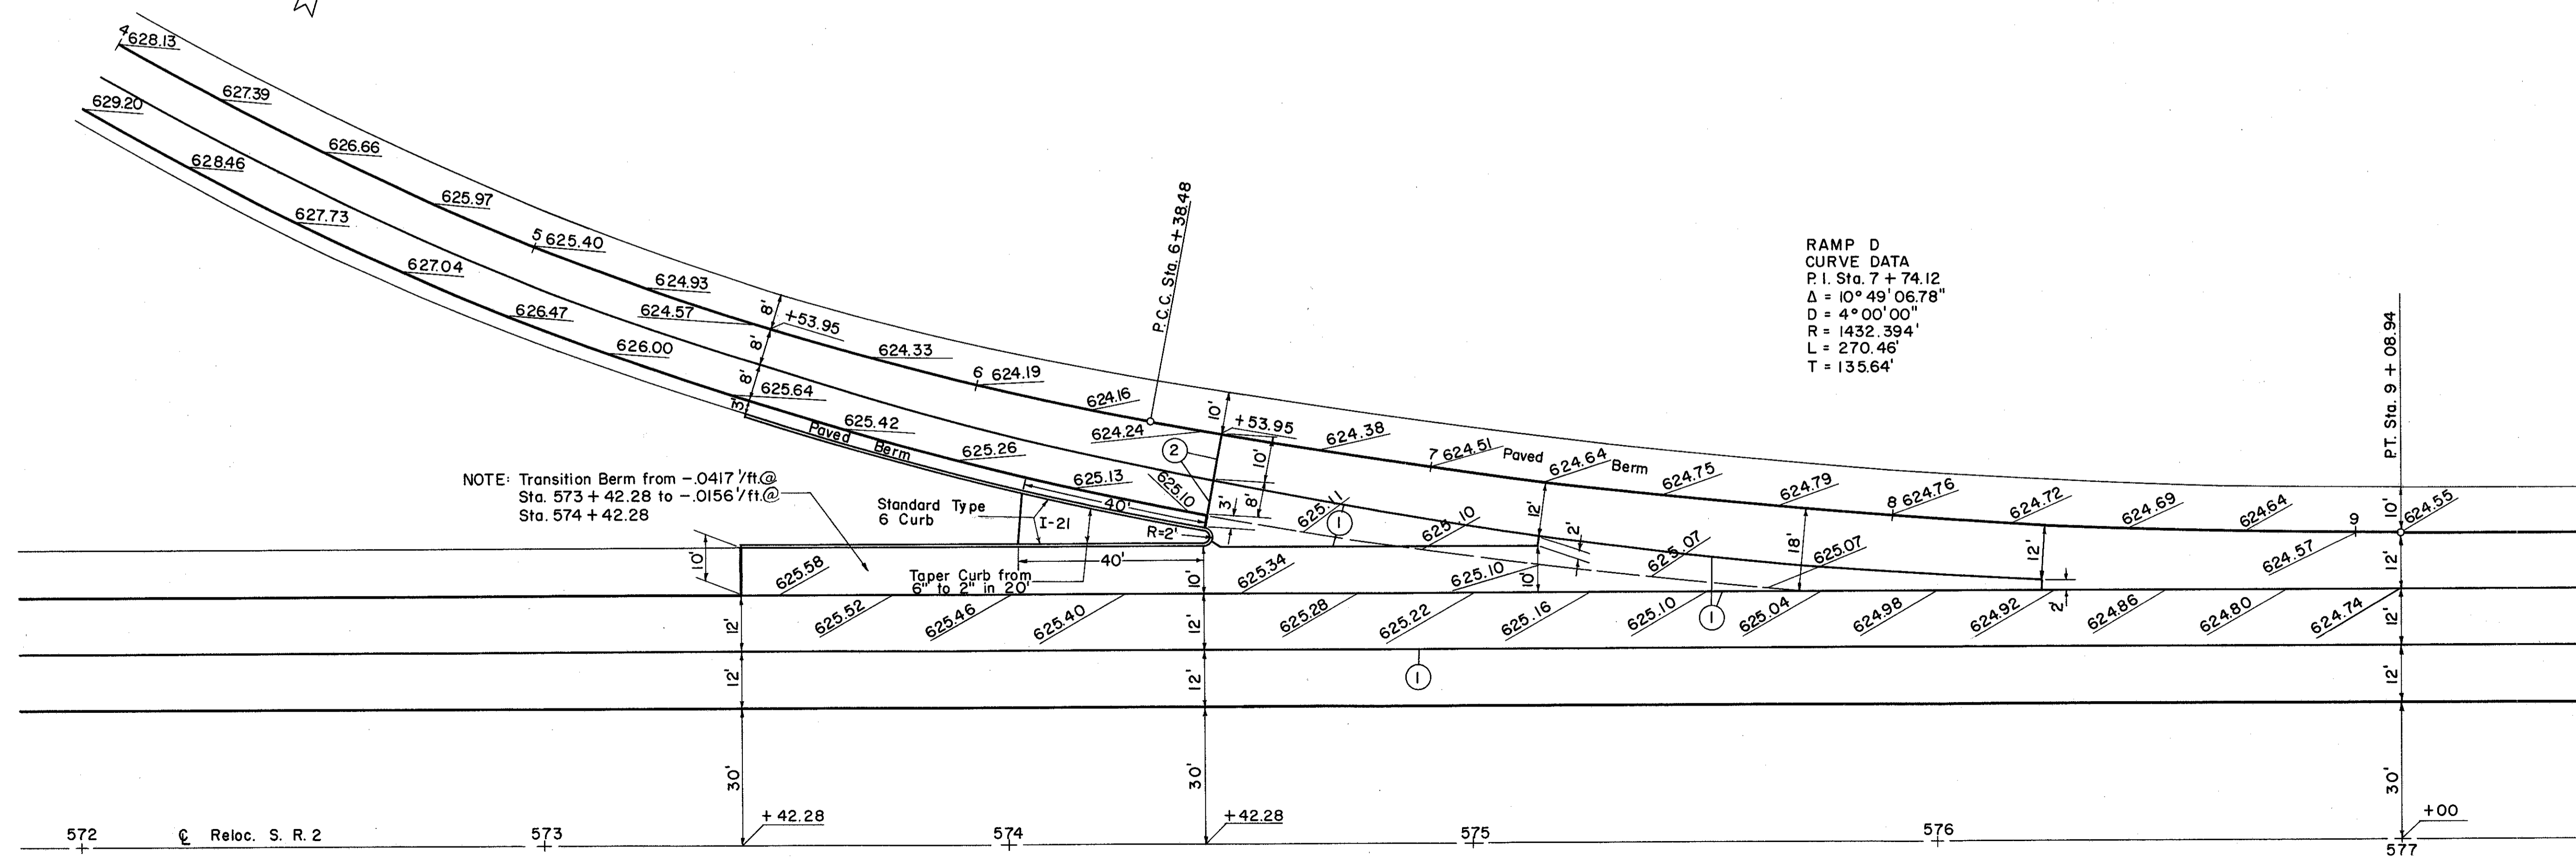

RAMP D
CURVE DATA
P.I. Sta. 7 + 74.12
 $\Delta = 10^\circ 49' 06.78''$
D = 4° 00' 00"
R = 1432.394'
L = 270.46'
T = 135.64'

NOTE: Transition Berm from $-0.0417'/ft.$ @ Sta. 573 + 42.28 to $-0.0156'/ft.$ @ Sta. 574 + 42.28

Standard Type 6 Curb

Taper Curb from 6" to 2" in 20'

HEISLEY ROAD INTERCHANGE
RAMP D

Scale: 1" = 20'

Tracing checked 11/11/59 RML

L-33