

STATE OF OHIO
DEPARTMENT OF TRANSPORTATION

LAK - 2 - 11.40

CITY OF MENTOR, LAKE COUNTY


PROJECT DESCRIPTION

PLACE CONCRETE OVERLAY ON BRIDGE DECK
AND FORWARD APPROACH SLAB;
INSTALL VANDAL PROTECTION FENCE;
UPGRADE APPROACH GUARDRAIL AND APPROACH
PAVEMENT.

1997 SPECIFICATIONS



THE STANDARD SPECIFICATIONS OF THE STATE
OF OHIO, DEPARTMENT OF TRANSPORTATION,
INCLUDING CHANGES AND SUPPLEMENTAL SPECI-
FICATIONS LISTED IN THE PROPOSAL SHALL
GOVERN THIS IMPROVEMENT.

I HEREBY APPROVE THESE PLANS AND DECLARE
THAT THE MAKING OF THIS IMPROVEMENT WILL
REQUIRE THE CLOSING TO TRAFFIC OF THE HIGHWAY
AND THAT DETOURS WILL BE PROVIDED AS
INDICATED ON THESE PLANS.

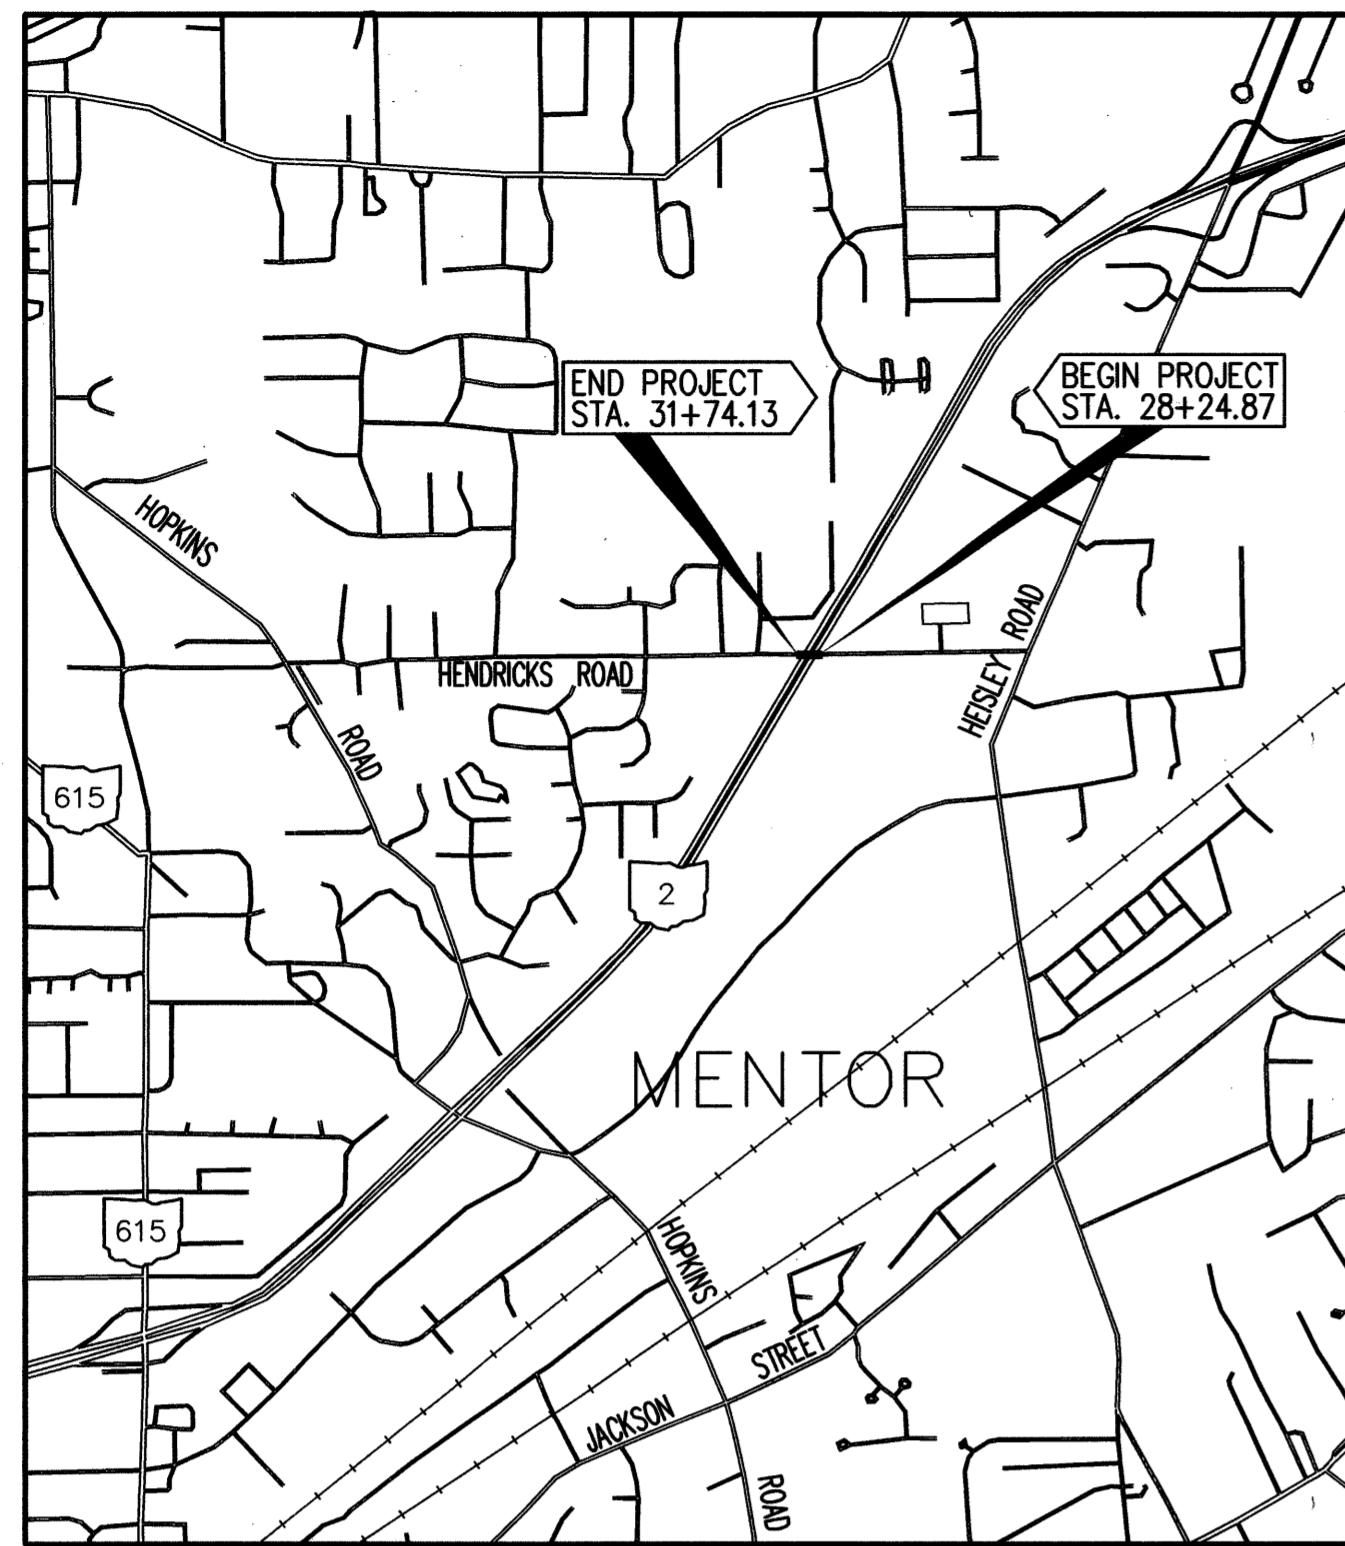

LOCATION MAP

SCALE IN FEET

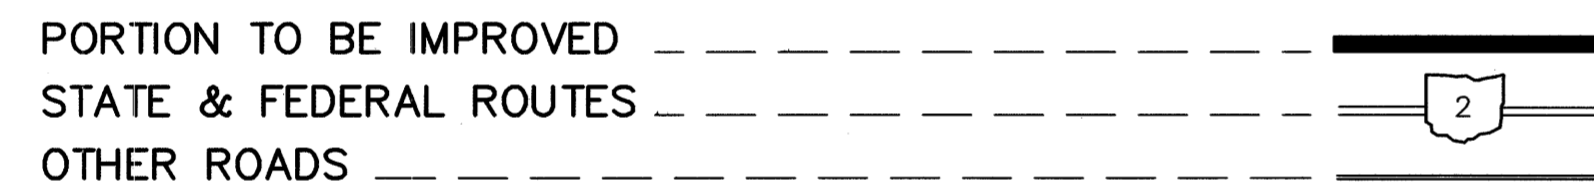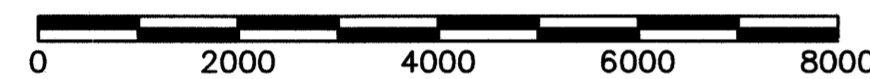

DESIGN DESIGNATION

CURRENT YEAR 1999 A.D.T. 6950
DESIGN YEAR 2009 A.D.T. 8300
LEGAL SPEED 35 MPH
DESIGN EXCEPTION NONE

UNDERGROUND UTILITIES
TWO WORKING DAYS
BEFORE YOU DIG
CALL 800-362-2764 (TOLL FREE)
OHIO UTILITIES PROTECTION
SERVICE
NON-MEMBERS
MUST BE CALLED DIRECT

Plan Prepared By:
CT Consultants, Inc.
Engineers • Architects • Planners
Wilmington • Mentor • Columbus • Lorain • North Canton • Youngstown
30000 Kalamit Court - Wilmington, Ohio 44096
(216) 951-9000

John E. Alexandrou
REGISTERED ENGINEER No. E-43788



INDEX OF SHEETS

TITLE SHEET	1
GUARDRAIL PLAN	2
MAINTANANCE OF TRAFFIC	3
STRUCTURE OVER 20' SPAN	4-9

SUPPLEMENTAL PRINTS OF STANDARD CONSTRUCTION DRAWINGS		SUPPLEMENTAL SPECIFICATIONS	
BP-3.1	7-28-00	828	7-28-98
GR-1.1M	10-21-97	848	6-30-98
GR-1.2M	01-03-96	899	10-21-98
GR-2.1M	04-14-98	954	9-9-97
GR-3.6M	11-30-94		
GR-4.3M	10-21-97		
GR-4.4M	11-30-94		
VPF-1-90M	03-20-95		

APPROVED *Alan Kayle*
DATE 12/10/00 DISTRICT DEPUTY DIRECTOR OF TRANSPORTATION

APPROVED _____
DATE _____ DIRECTOR, DEPARTMENT OF TRANSPORTATION

FEDERAL PROJECT NO. N/A

PID NO. 21381

CONSTRUCTION PROJECT NO.

RAILROAD INVOLVEMENT NONE

LAK-2-11.40

1/9

H:\2000\00173\DWG\BRIDGE\0017309.DWG, PLOT SCALE 1:20