




FILE: s:\projects\31329\600\1\2cre3.dgn
DATE: 05-06-98 15:23

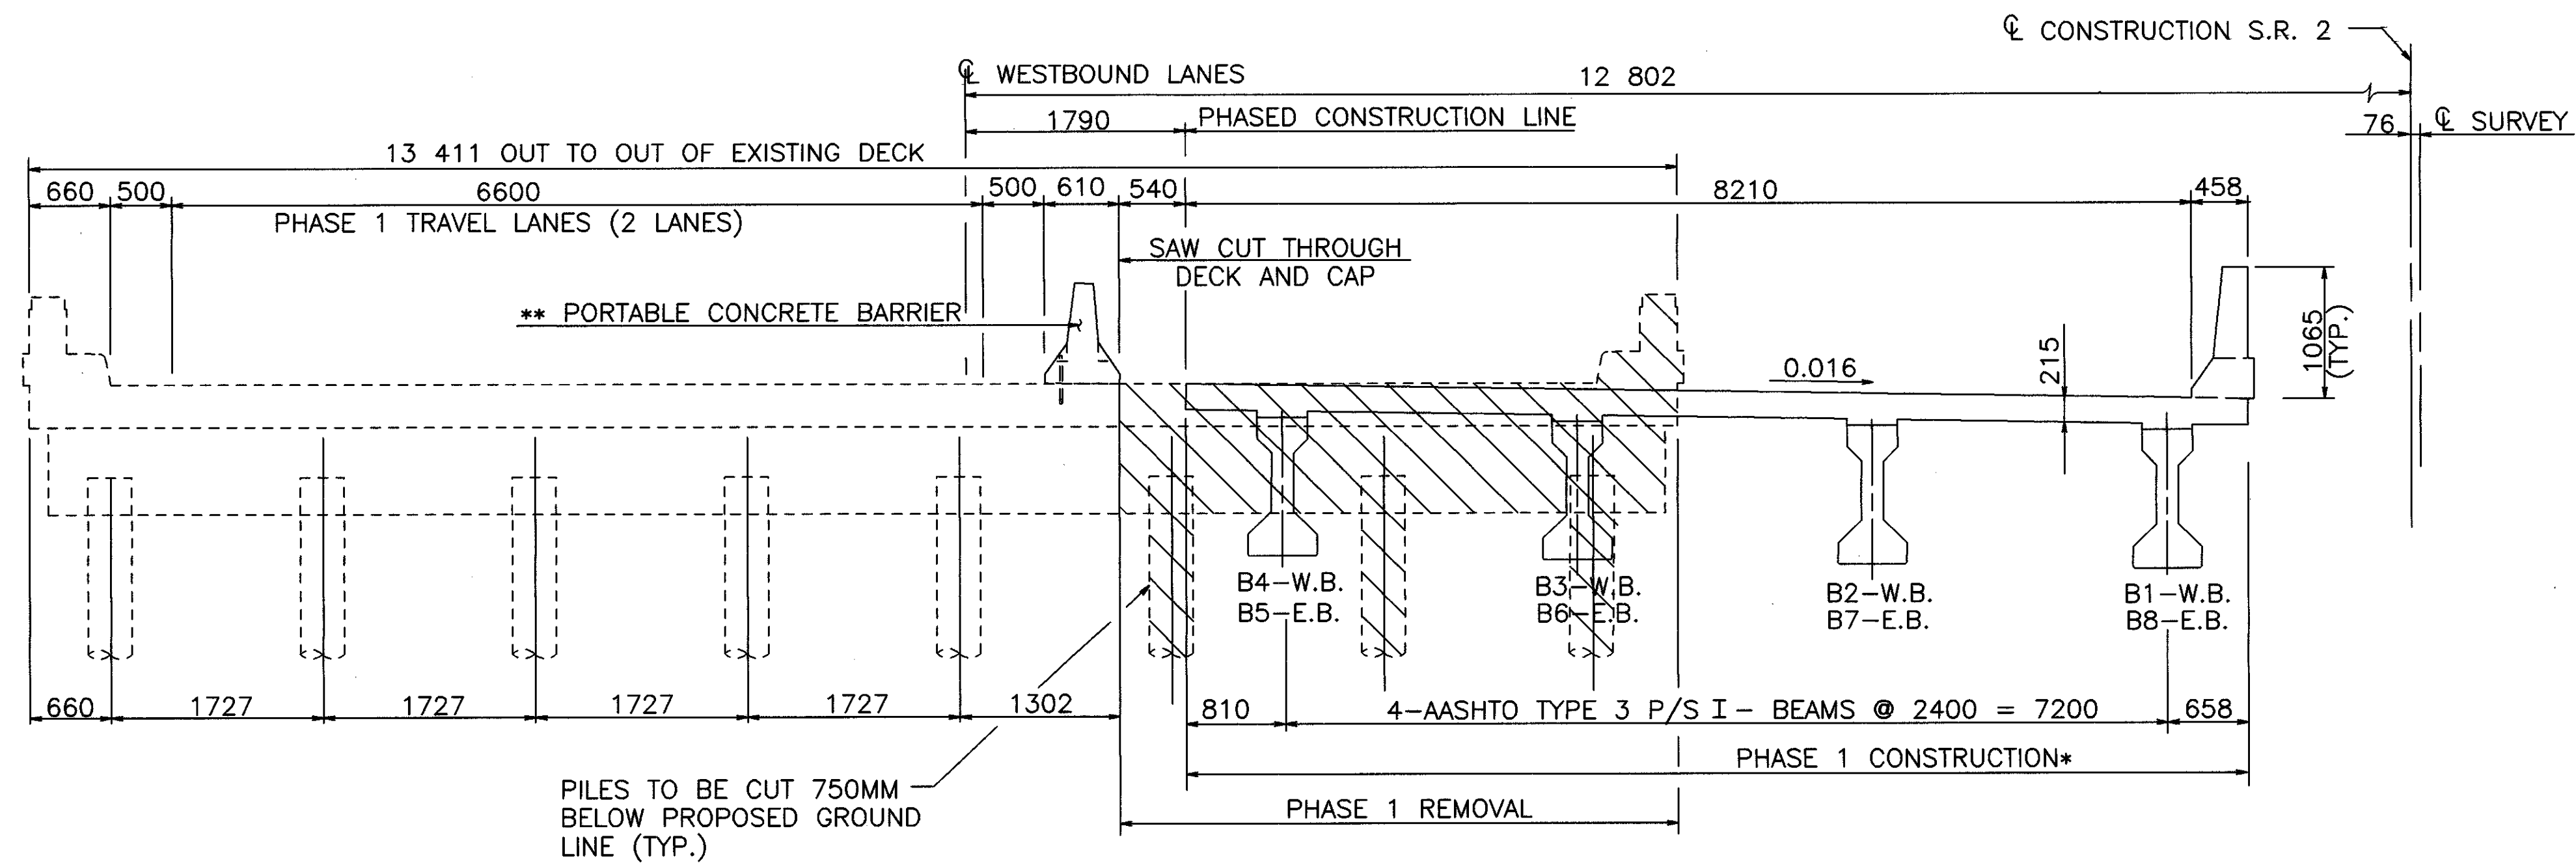

STAGE 1 REMOVAL AND CONSTRUCTION LIMITS
(WESTBOUND SHOWN, EASTBOUND OPP. HAND)

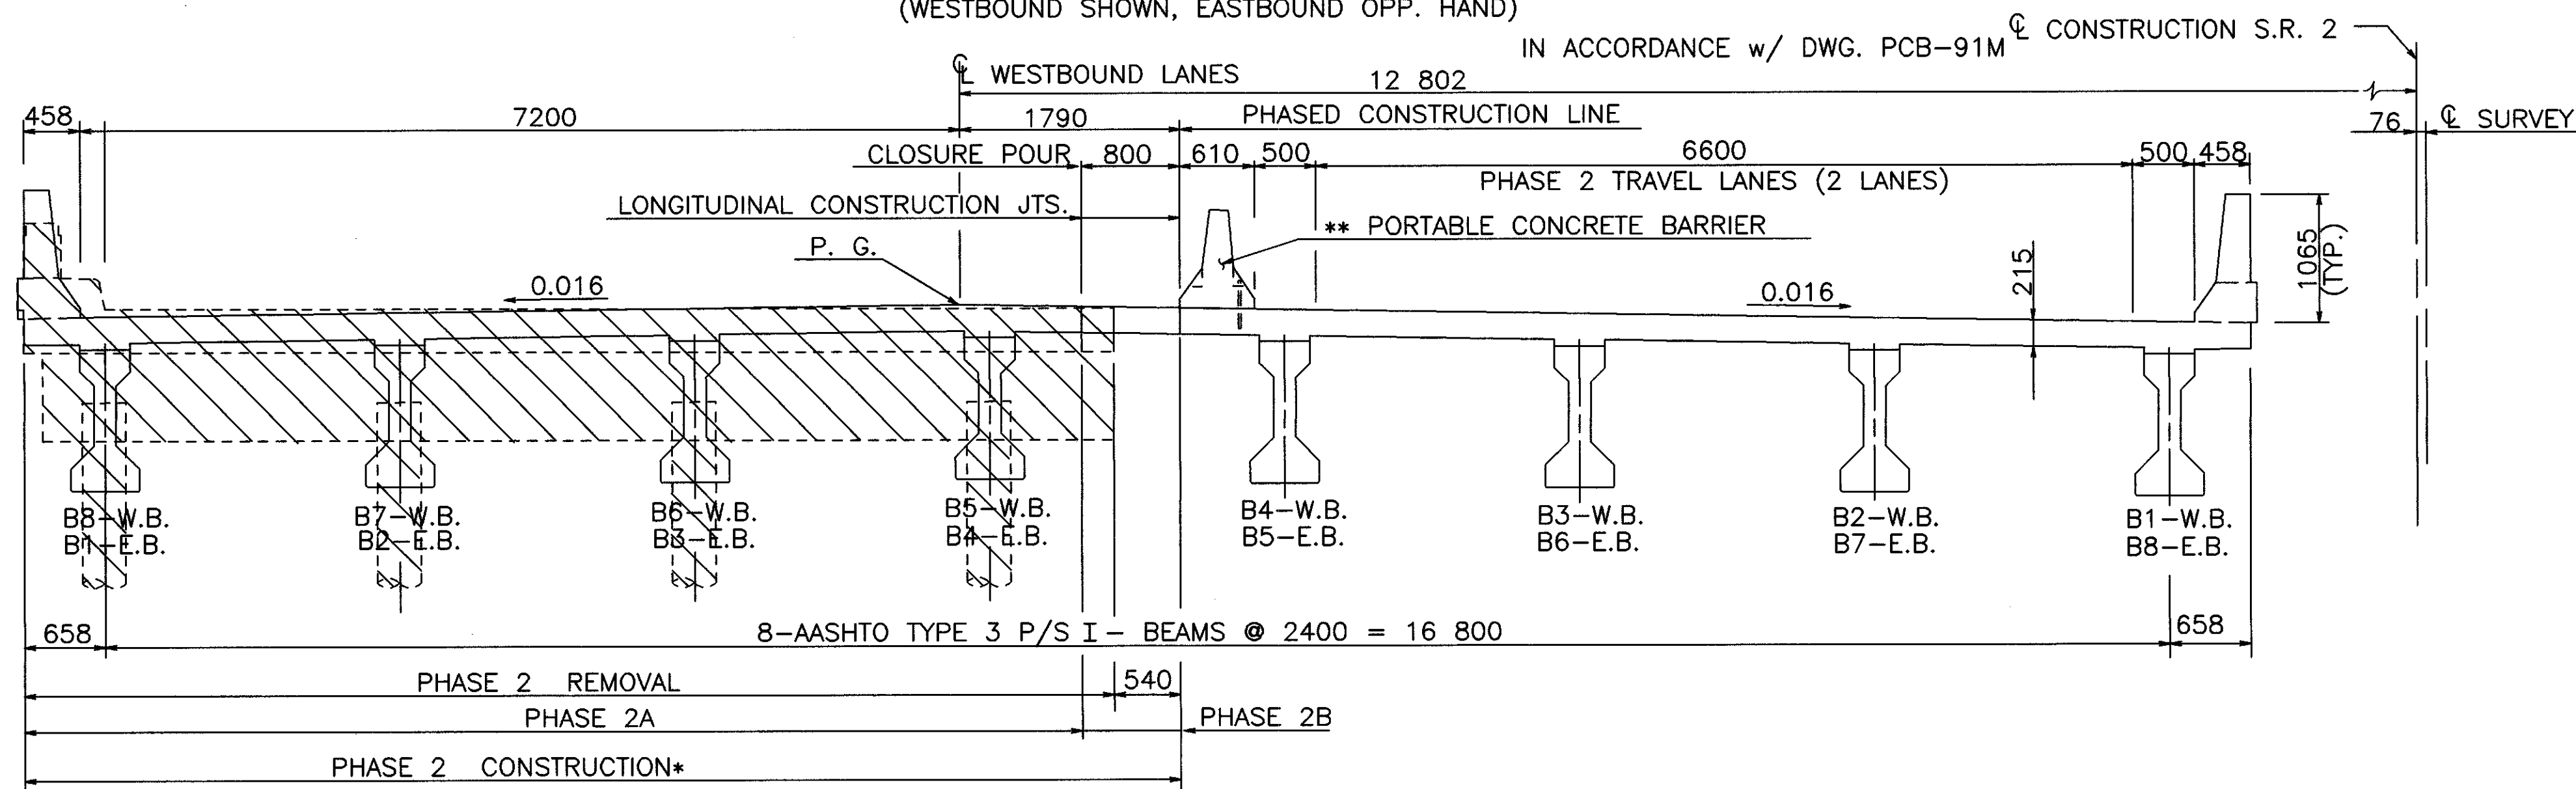

STAGE 2 REMOVAL AND CONSTRUCTION LIMITS
(WESTBOUND SHOWN, EASTBOUND OPP. HAND)

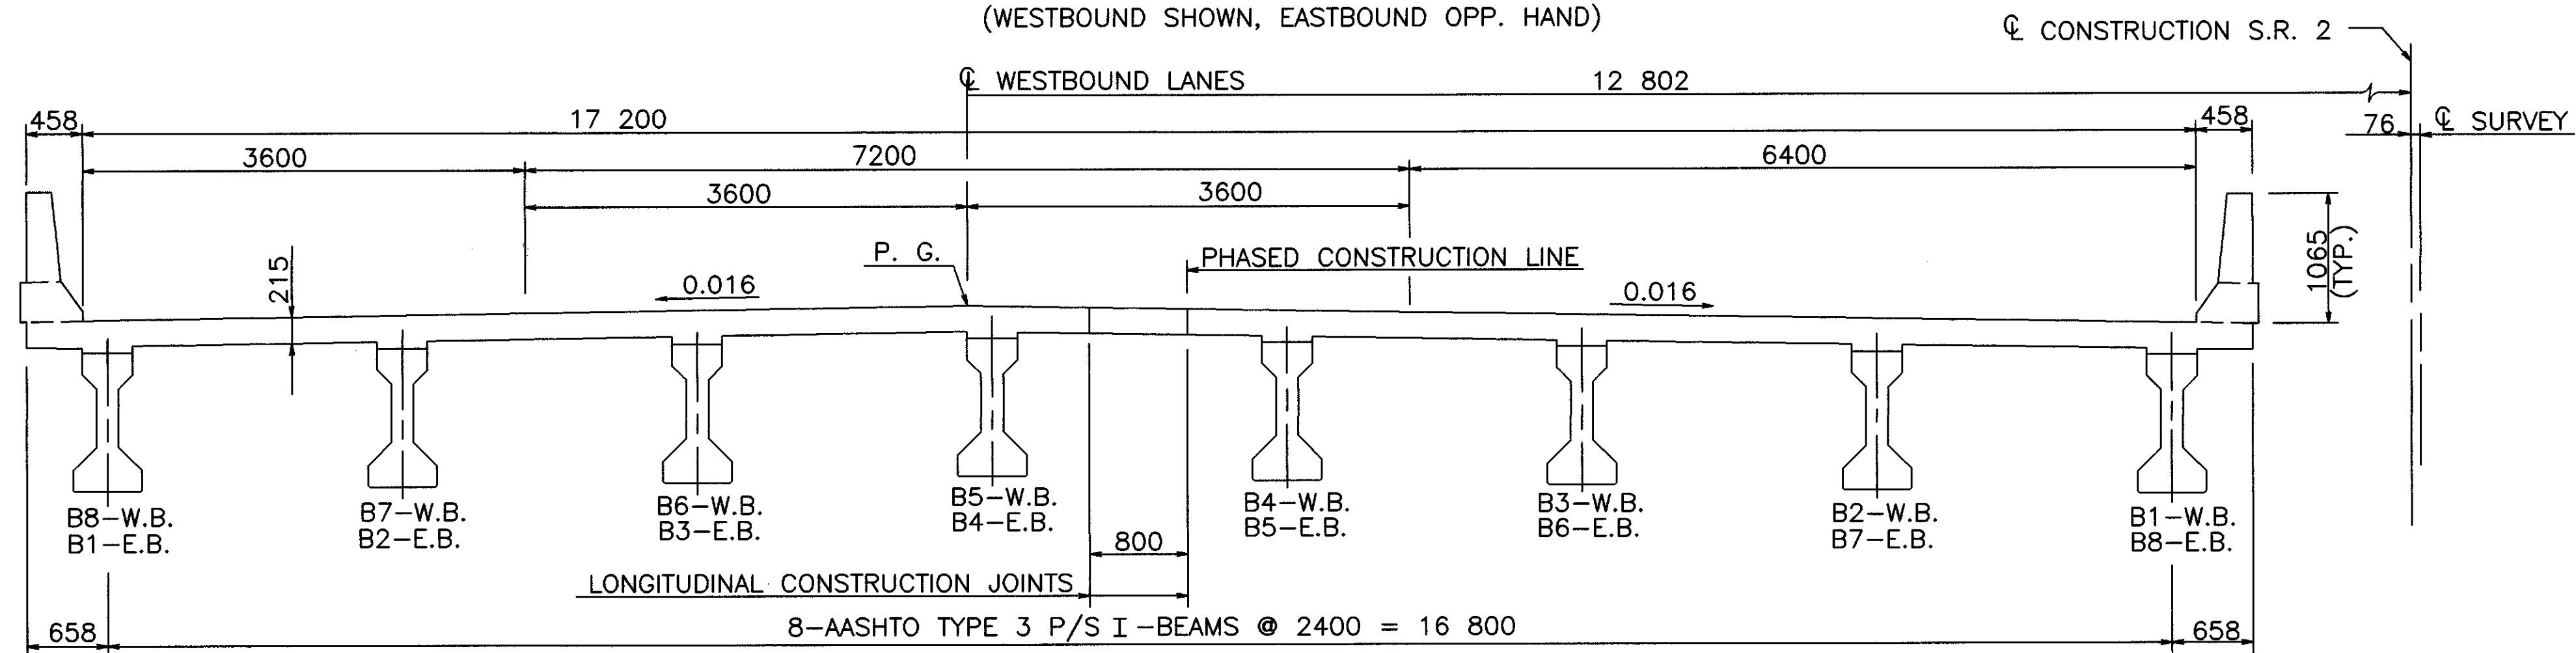

TYPICAL STRUCTURE SECTION

OVERALL BRIDGE CONSTRUCTION SEQUENCE

- CONSTRUCTION AREAS AND SEQUENCE WILL BE AS INDICATED BY PHASE.
- IMPLEMENT PHASE I TRAFFIC CONTROL. INSTALL PORTABLE CONCRETE BARRIER IN ACCORDANCE WITH STANDARD BRIDGE DRAWING PCB-91M.
- REMOVE EXISTING STRUCTURE WITHIN PHASE I REMOVAL LIMITS AS INDICATED THROUGHOUT THIS PLAN SET AND SUMMARIZED AS FOLLOWS:
 - SAW CUT EXISTING DECK FULL DEPTH ALONG PHASE I REMOVAL LINE AND REMOVE.
 - SAW CUT EXISTING PILE CAP FULL DEPTH ALONG PHASE I REMOVAL LINE AND REMOVE THE EXISTING PILE CAPPED PIERS TO ELEVATION 189.75.
 - INSTALL PHASE 1A TEMPORARY SHEET PILING AND SAW-CUT EXISTING ABUTMENT FULL DEPTH ALONG PHASE I REMOVAL LINE. REMOVE EXISTING ABUTMENT, WINGWALLS AND PILES WITHIN PHASE I REMOVAL LIMITS TO ELEVATION 192.00.
- CONSTRUCT SUBSTRUCTURE AND SUPERSTRUCTURE TO PHASE I CONSTRUCTION LIMITS.
- INSTALL PHASE 1B SHEETING.
- IMPLEMENT PHASE 2 TRAFFIC CONTROL. INSTALL PORTABLE CONCRETE BARRIER IN ACCORDANCE WITH STANDARD BRIDGE DRAWING PCB-91M.
- REMOVE EXISTING STRUCTURE WITHIN PHASE 2 REMOVAL LIMITS AS INDICATED THROUGHOUT THIS PLAN SET AND SUMMARIZED AS FOLLOWS:
 - REMOVE EXISTING DECK.
 - REMOVE EXISTING PILE CAPPED PIERS TO ELEVATION 189.75.
 - REMOVE PHASE 1A TEMPORARY SHEET PILING AND EXISTING ABUTMENTS.
- CONSTRUCT SUBSTRUCTURE TO PHASE 2 CONSTRUCTION LIMITS.
- CONSTRUCT SUPERSTRUCTURE WITHIN PHASE 2 CONSTRUCTION LIMITS IN TWO PHASES DESCRIBED AS FOLLOWS:
 - PHASE 2A: CONSTRUCT DECK AND BEAMS WITHIN PHASE 2A CONSTRUCTION LIMITS.
 - PHASE 2B: COMPLETE DECK CONSTRUCTION WITH THE CLOSURE POUR.
- REMOVE TEMPORARY SHEET PILING.
- REMOVE PHASE II TRAFFIC CONTROL.


NOTE:

* SEE ABUTMENT ELEVATION ON SHEET 3 OF 3 FOR LIMITS OF ABUTMENT PHASED CONSTRUCTION

** PLACE PORTABLE CONCRETE BARRIER IN ACCORDANCE WITH STD. DWG. PCB-91M AND PCB-DDM

LEGEND:

EXISTING TO BE REMOVED

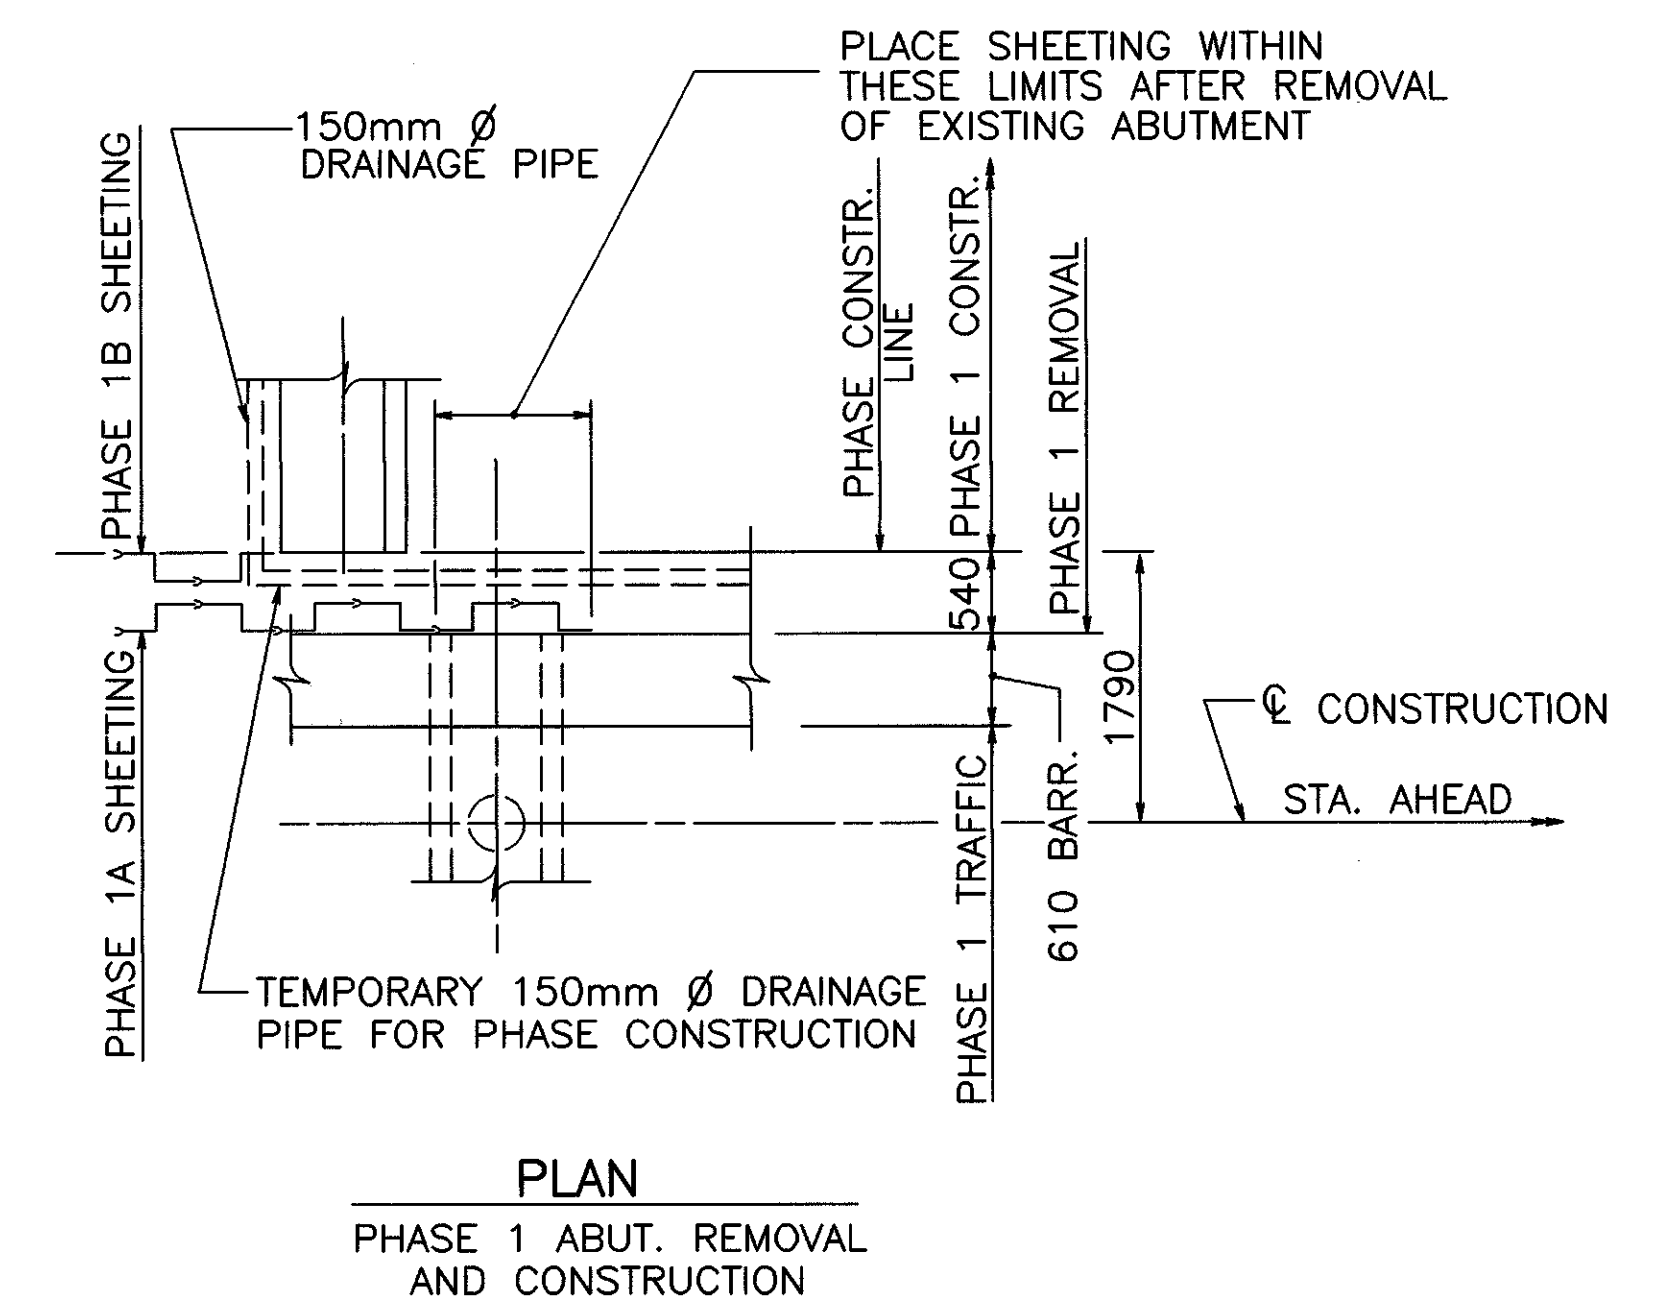

PLAN

PHASE 1 ABUT. REMOVAL AND CONSTRUCTION

NOTE:

- ALL DIMENSIONS ARE IN MILLIMETERS
- HORIZONTAL DIMENSIONS ARE SYMMETRICAL ABOUT C CONSTRUCTION
- SEE 2/13 FOR GENERAL NOTES