
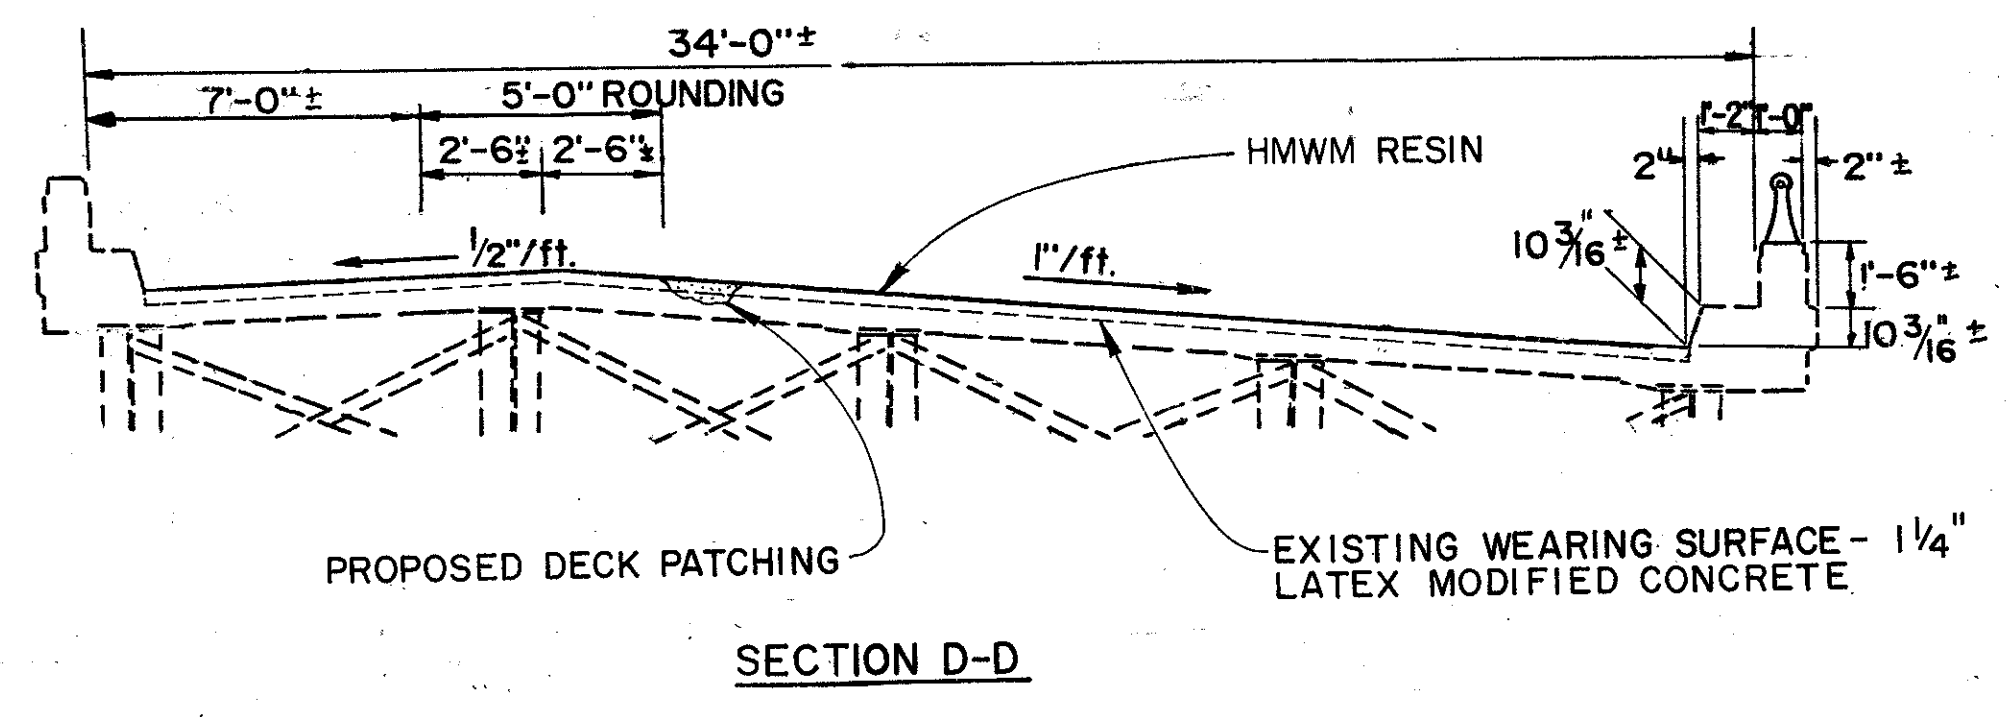
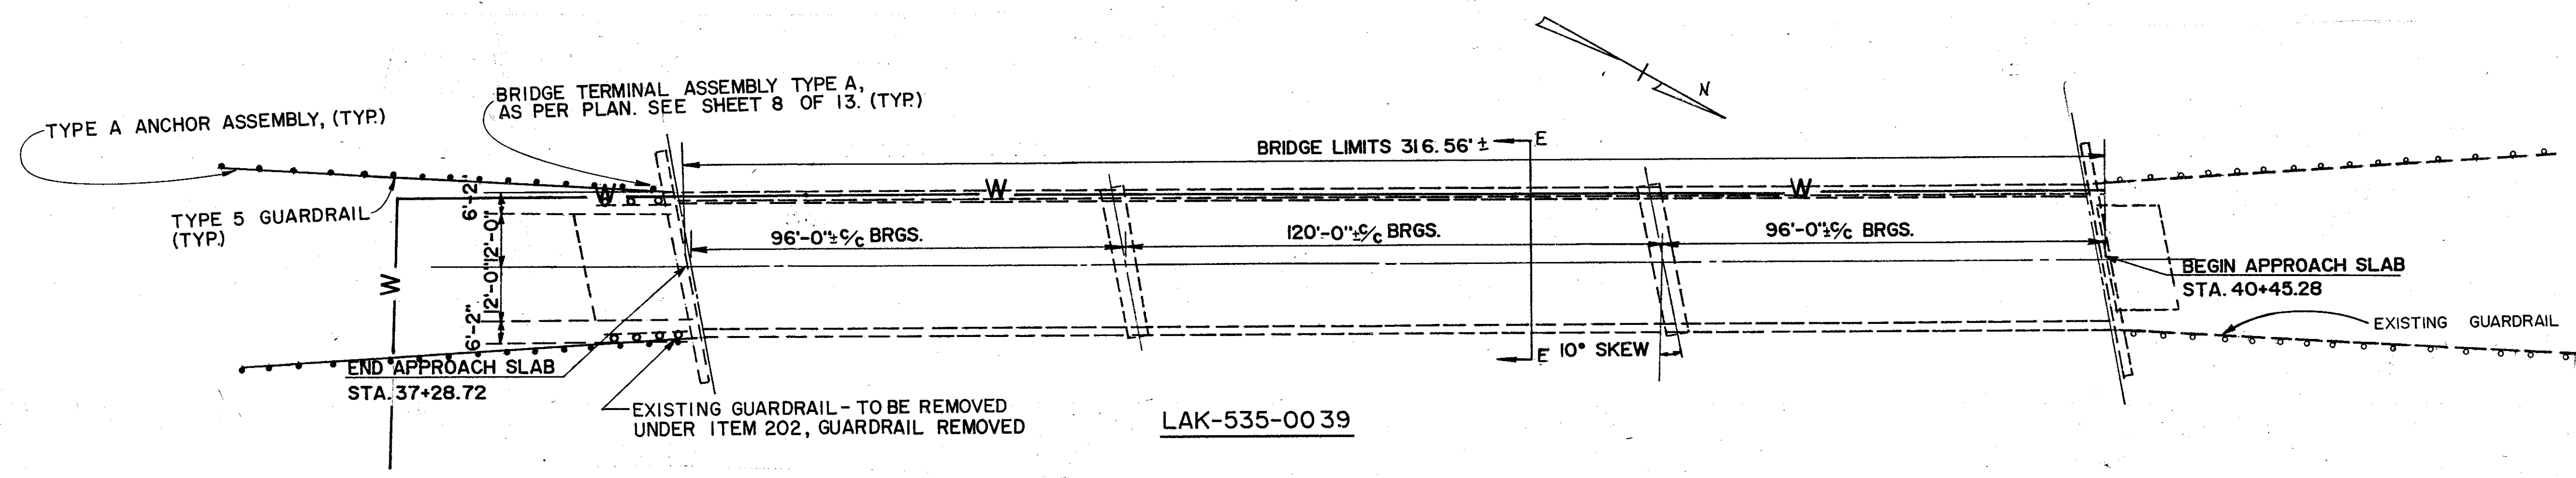
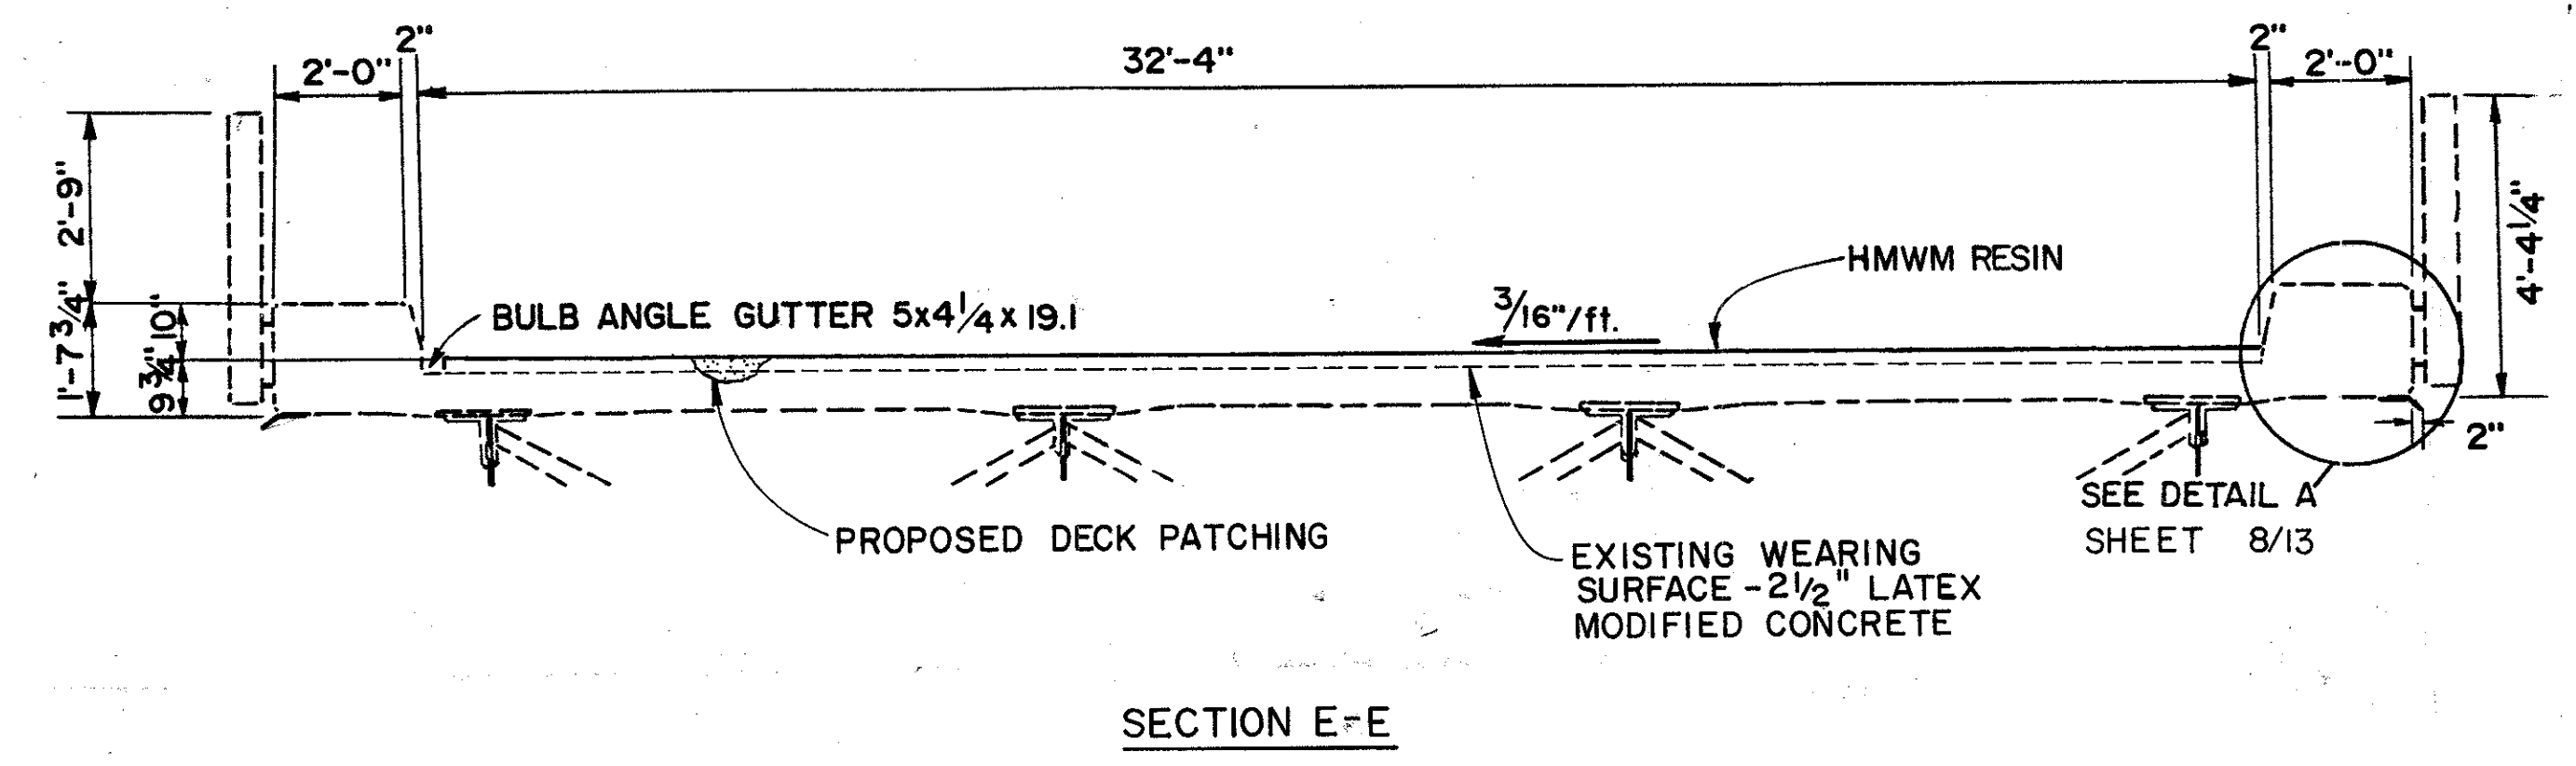


BR-1-89

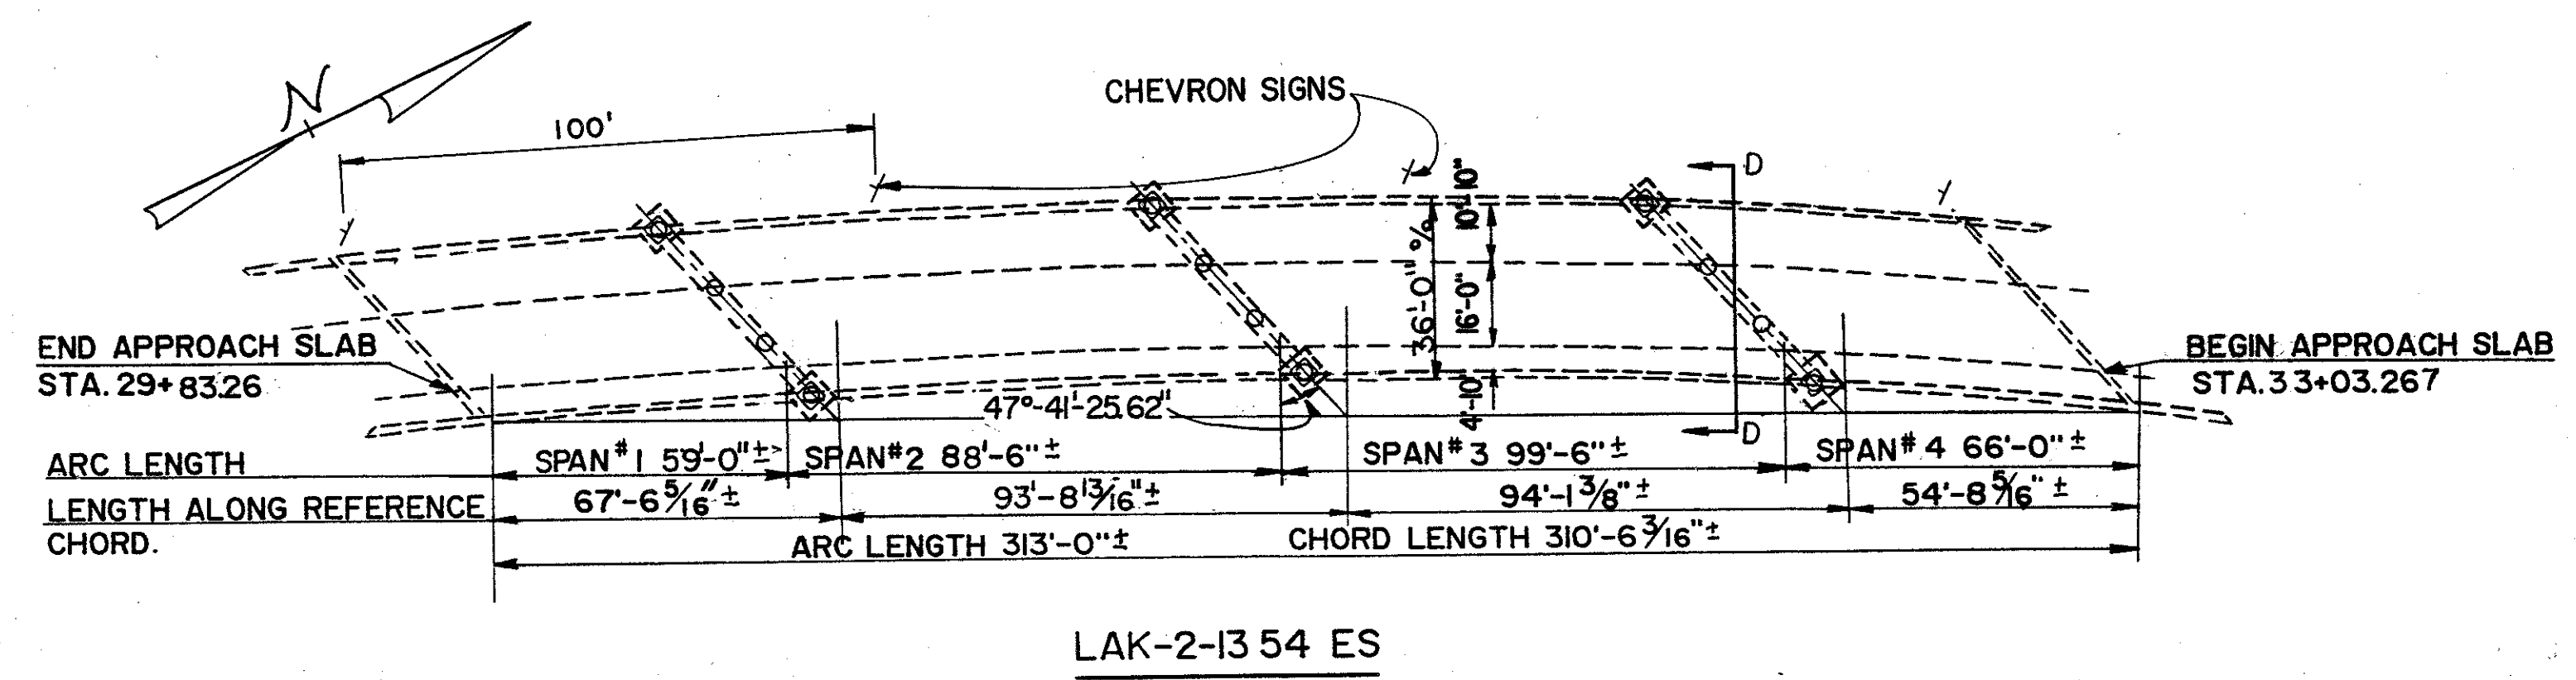

STATE OF OHIO DEPARTMENT OF TRANSPORTATION DISTRICT 12 BRIDGE DEPARTMENT						7/13
PLAN AND SECTION BR. NOS. LAK-2-1354ES LAK-535-0039						
DESIGNED	DRAWN	TRACED	CHECKED	REVIEWED	DATE	REVISED
BGW	JPH	JPH	EJA	DWL	1-7-89	