


TYPICAL SECTIONS

FED. RD. DIVISION	STATE	PROJECT
2	OHIO	

11
384

LAKE COUNTY
LAK-2-14.22


TYPE T-71

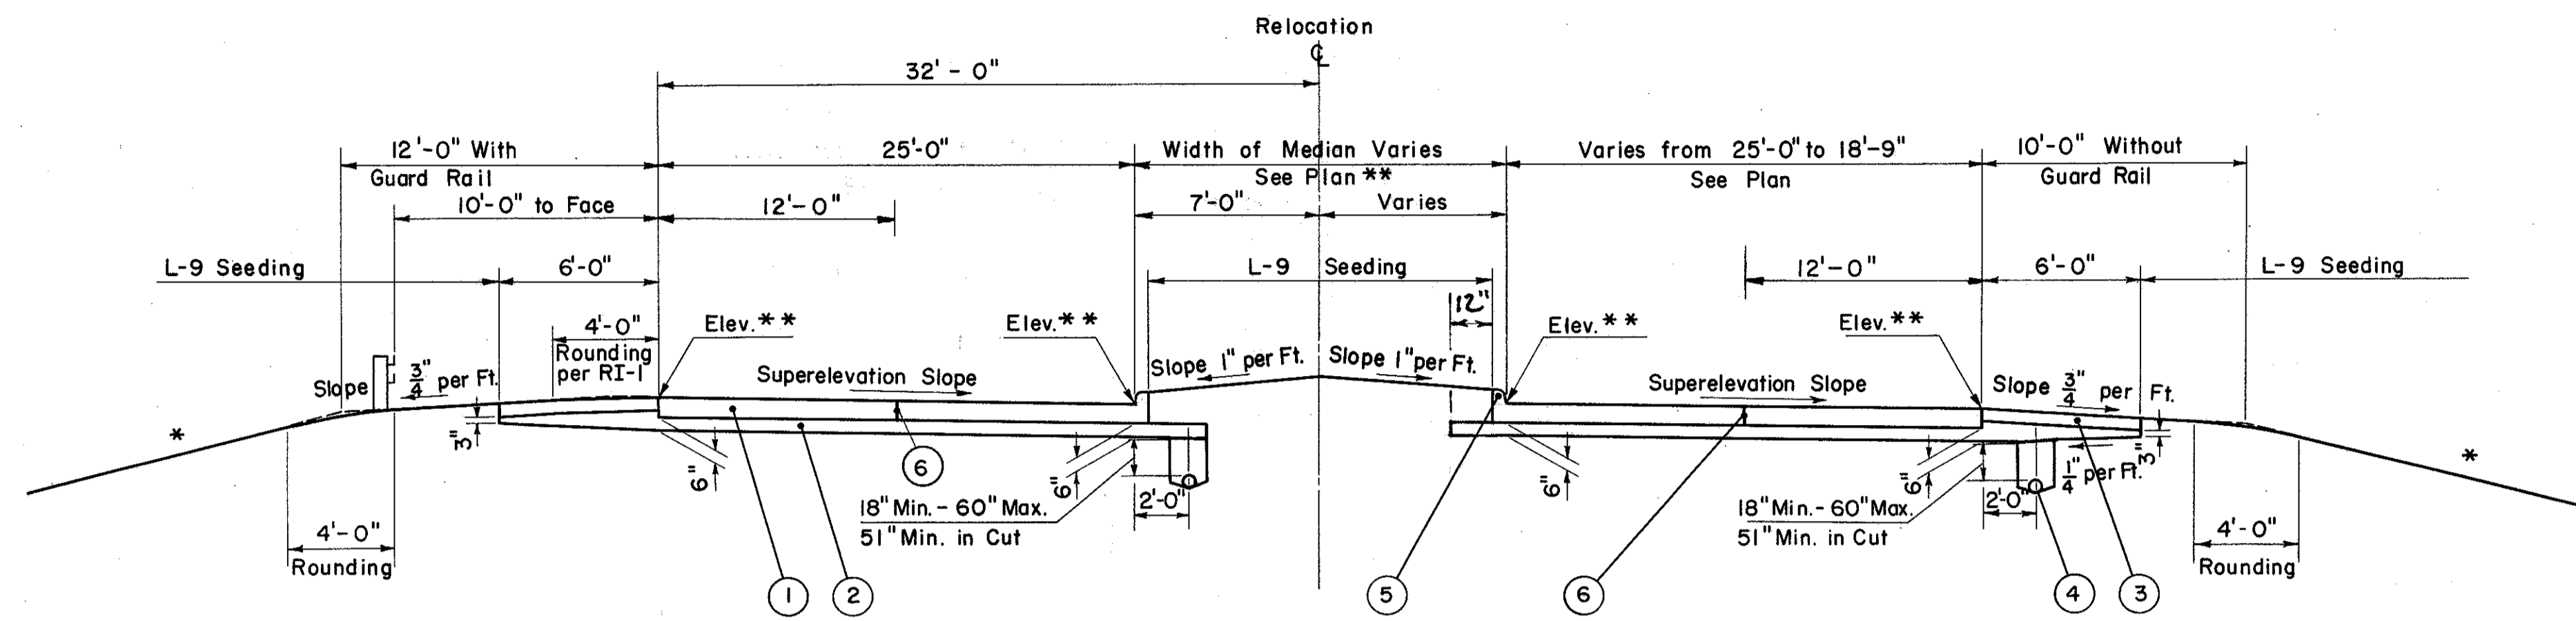

SUPERELEVATED SECTION

LIMITING STATIONS
RELOCATION OF RICHMOND STREET
STA. 38+88.10 TO STA. 40+81.25


* Slope & Ditch Details per Standard Drawing RI-1 or X-Sections
** See Plan, X-Sections or Standard Drawing I-21-23

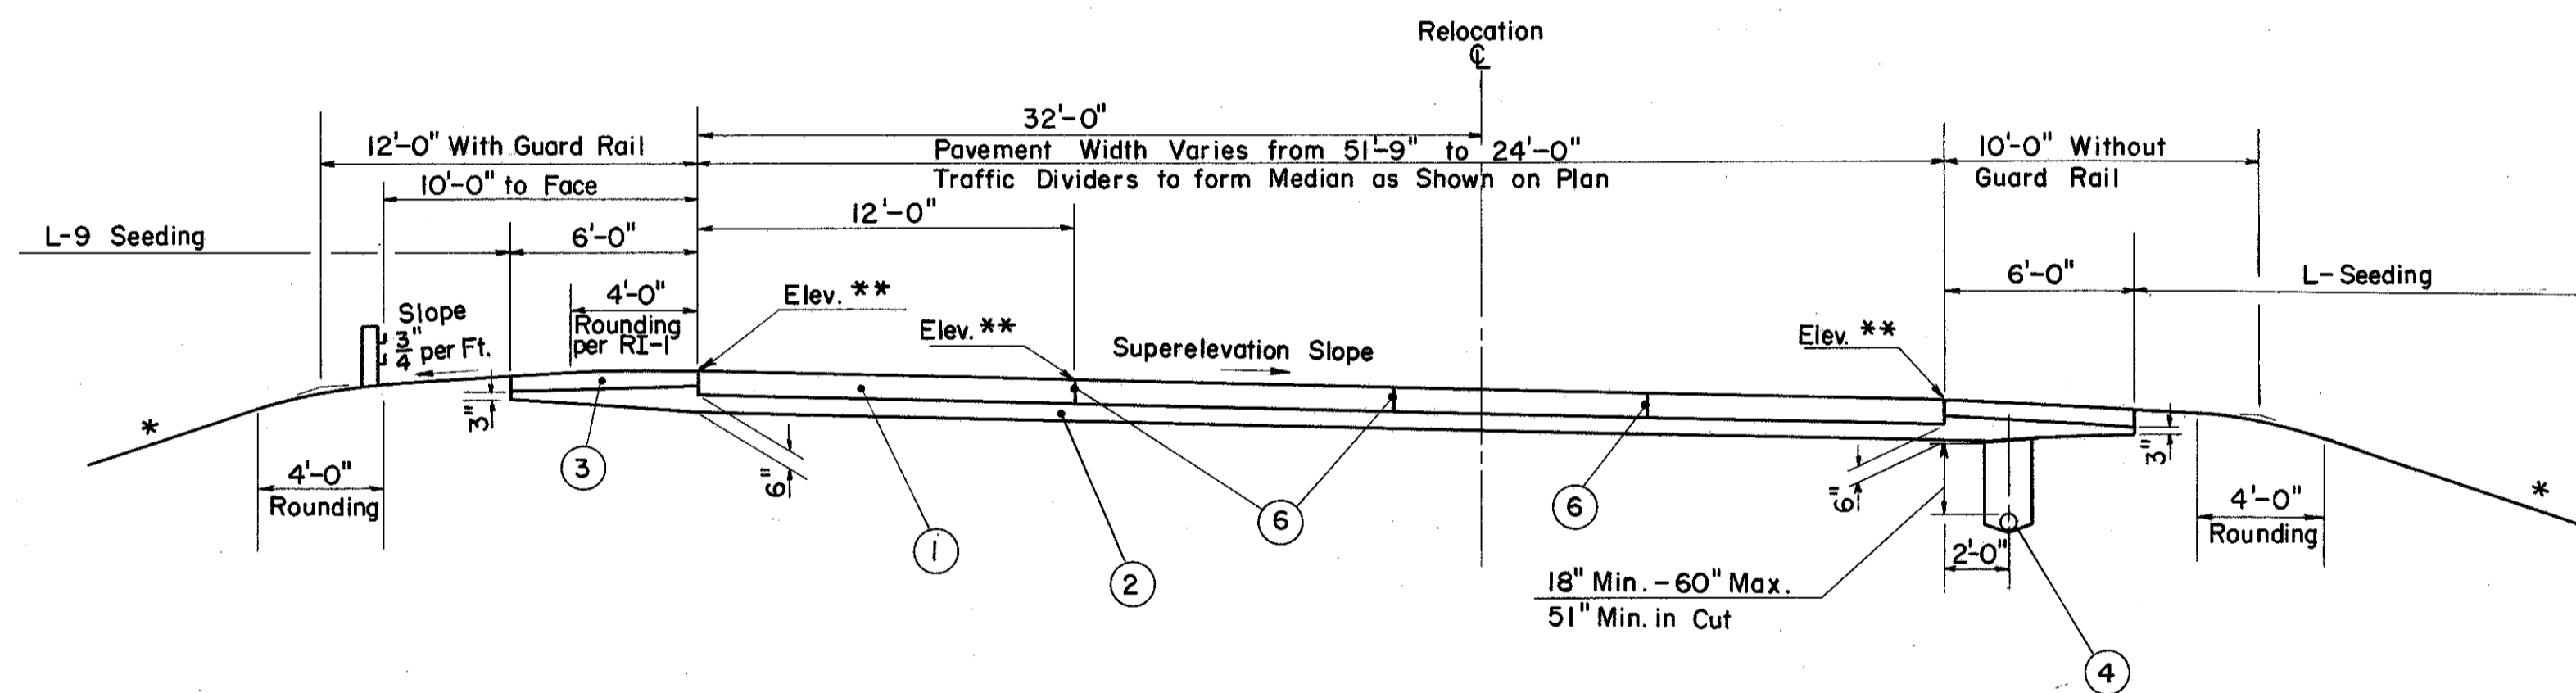


SUPERELEVATED SECTION

LIMITING STATIONS
RELOCATION OF RICHMOND STREET
STA. 40+81.25 TO STA. 44+24.92

* See note in Proposal for additional stabilization with Calcium Chloride in upper three (3) inches of this item.

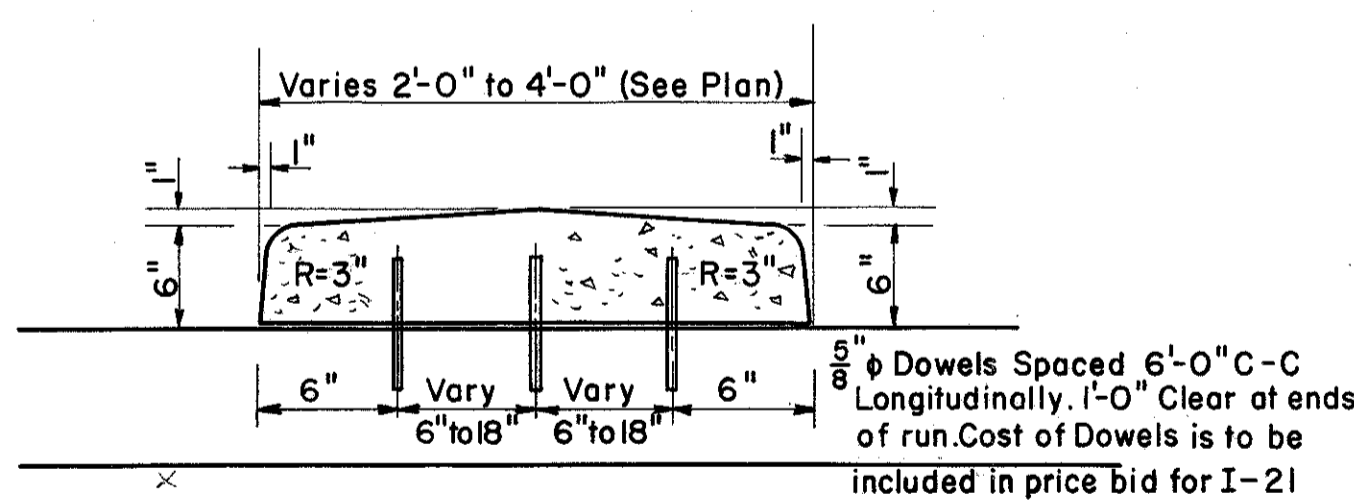

DETAIL CONCRETE MEDIAN
NO SCALE

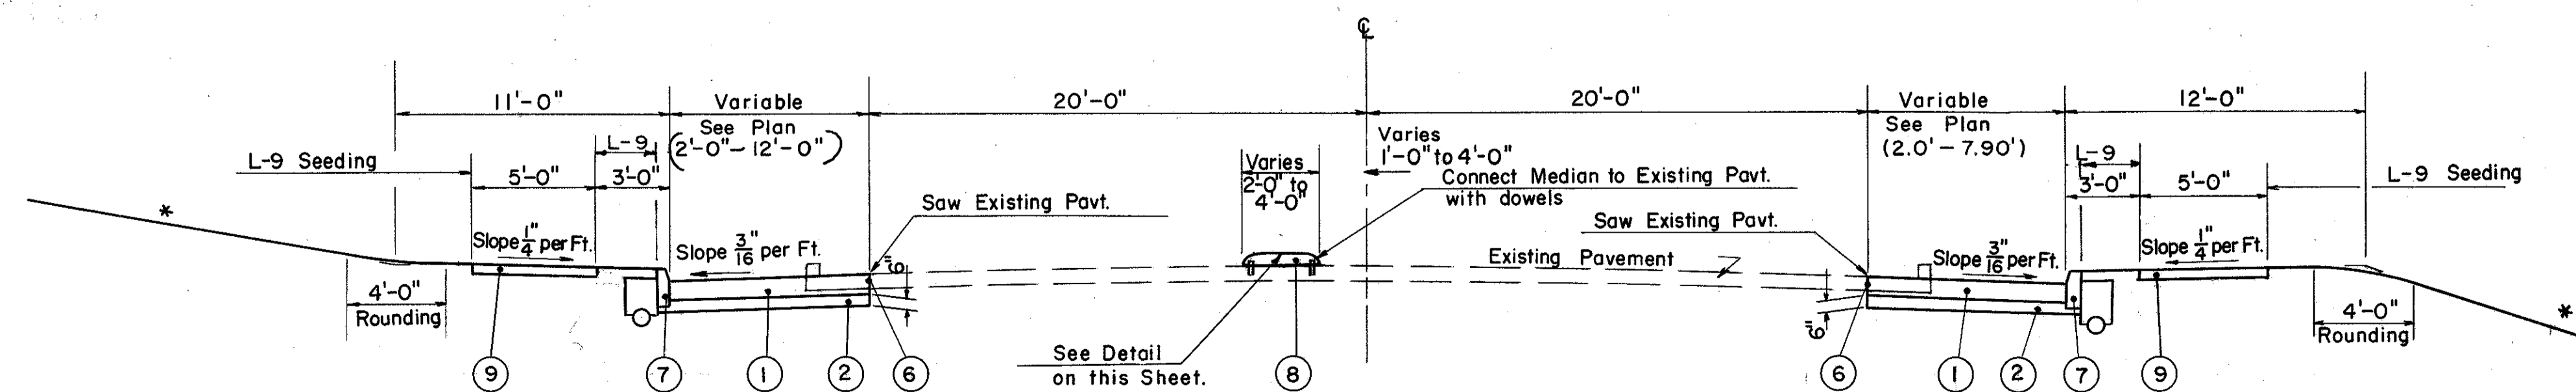

NORMAL SECTION

LIMITING STATIONS
RELOCATION RICHMOND STREET
STA. 18+40.00 TO STA. 19+90.00

LEGEND

- ① T-71 9" Reinforced Portland Cement Concrete
- ② I-22 Variable Depth Subbase Grading A or B see note on Sh. 17.
- ★ ③ I-18 6" Stabilized Crushed Aggregate Shoulder
- ④ I-1 6" Class I-3 Pipe
- ⑤ I-12 Concrete Curb, Standard Type 2A
- ⑥ Standard Longitudinal Expansion Bolt Joint
- ⑦ I-12 Concrete Curb, Standard Type 6
- ⑧ I-21 Concrete Median, Standard Type 2
- ⑨ I-13 4" Concrete Sidewalk

Traced L.S.L. 9-16-59