
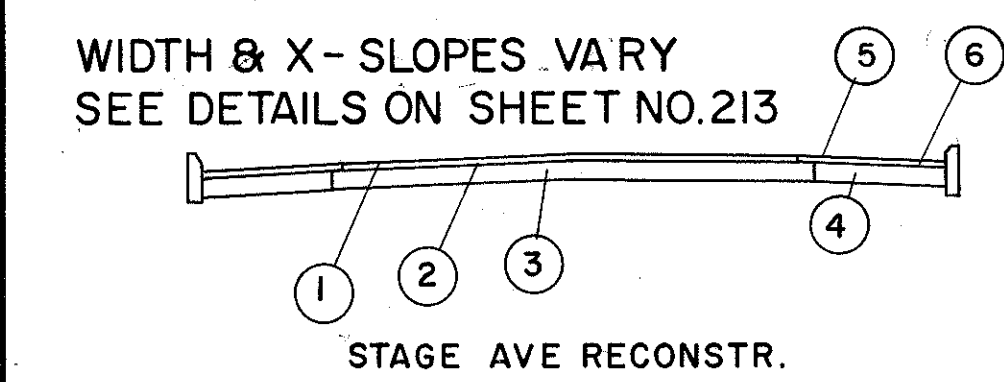


REF. 18U

STATION	OFFSET	ELEVATION
20+51	15' Rt.	635.54
20+71	37' Rt.	635.08
20+85	24' Rt.	635.25
20+98	39' Rt.	634.98
21+04	5' Rt.	635.43
21+14	14' Rt.	635.22
21+30	13' Rt.	635.10
21+38	15' Rt.	635.01
21+41	20' Rt.	634.80

NOTE: Curb Quantities for the Islands at Service Stations are included with Richmond Street Curb Quantity.

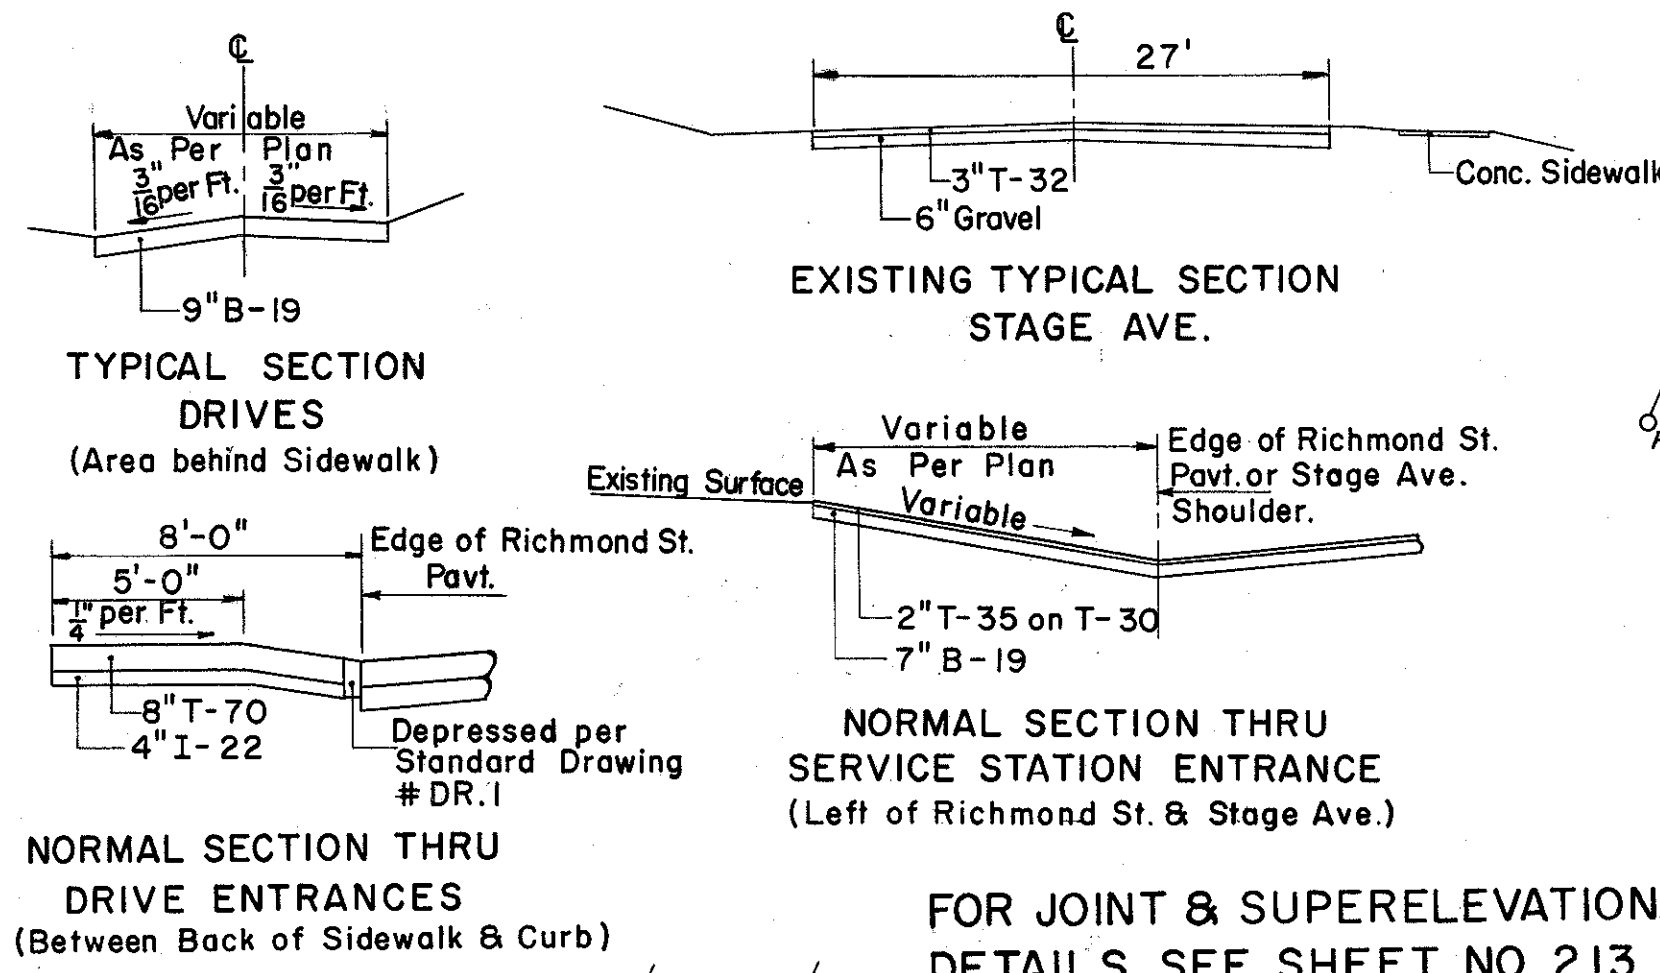

- 1 T-35-2" Asphaltic Conc. Surf. Crse. Type C (70-85)
- 2 T-30- Bit. Prime Coat M-5.7 Rt. 2 or 3-0.4 gal. per Sq. Yd.
- 3 B-19-8" Aggregate Base Course
- 4 T-18-6" Stabilized Crushed Aggregate Shoulders
- 5 T-31 Bituminous Surface Treatment
- 6 B-219-3" Water Proofed Aggregate Base Course

