
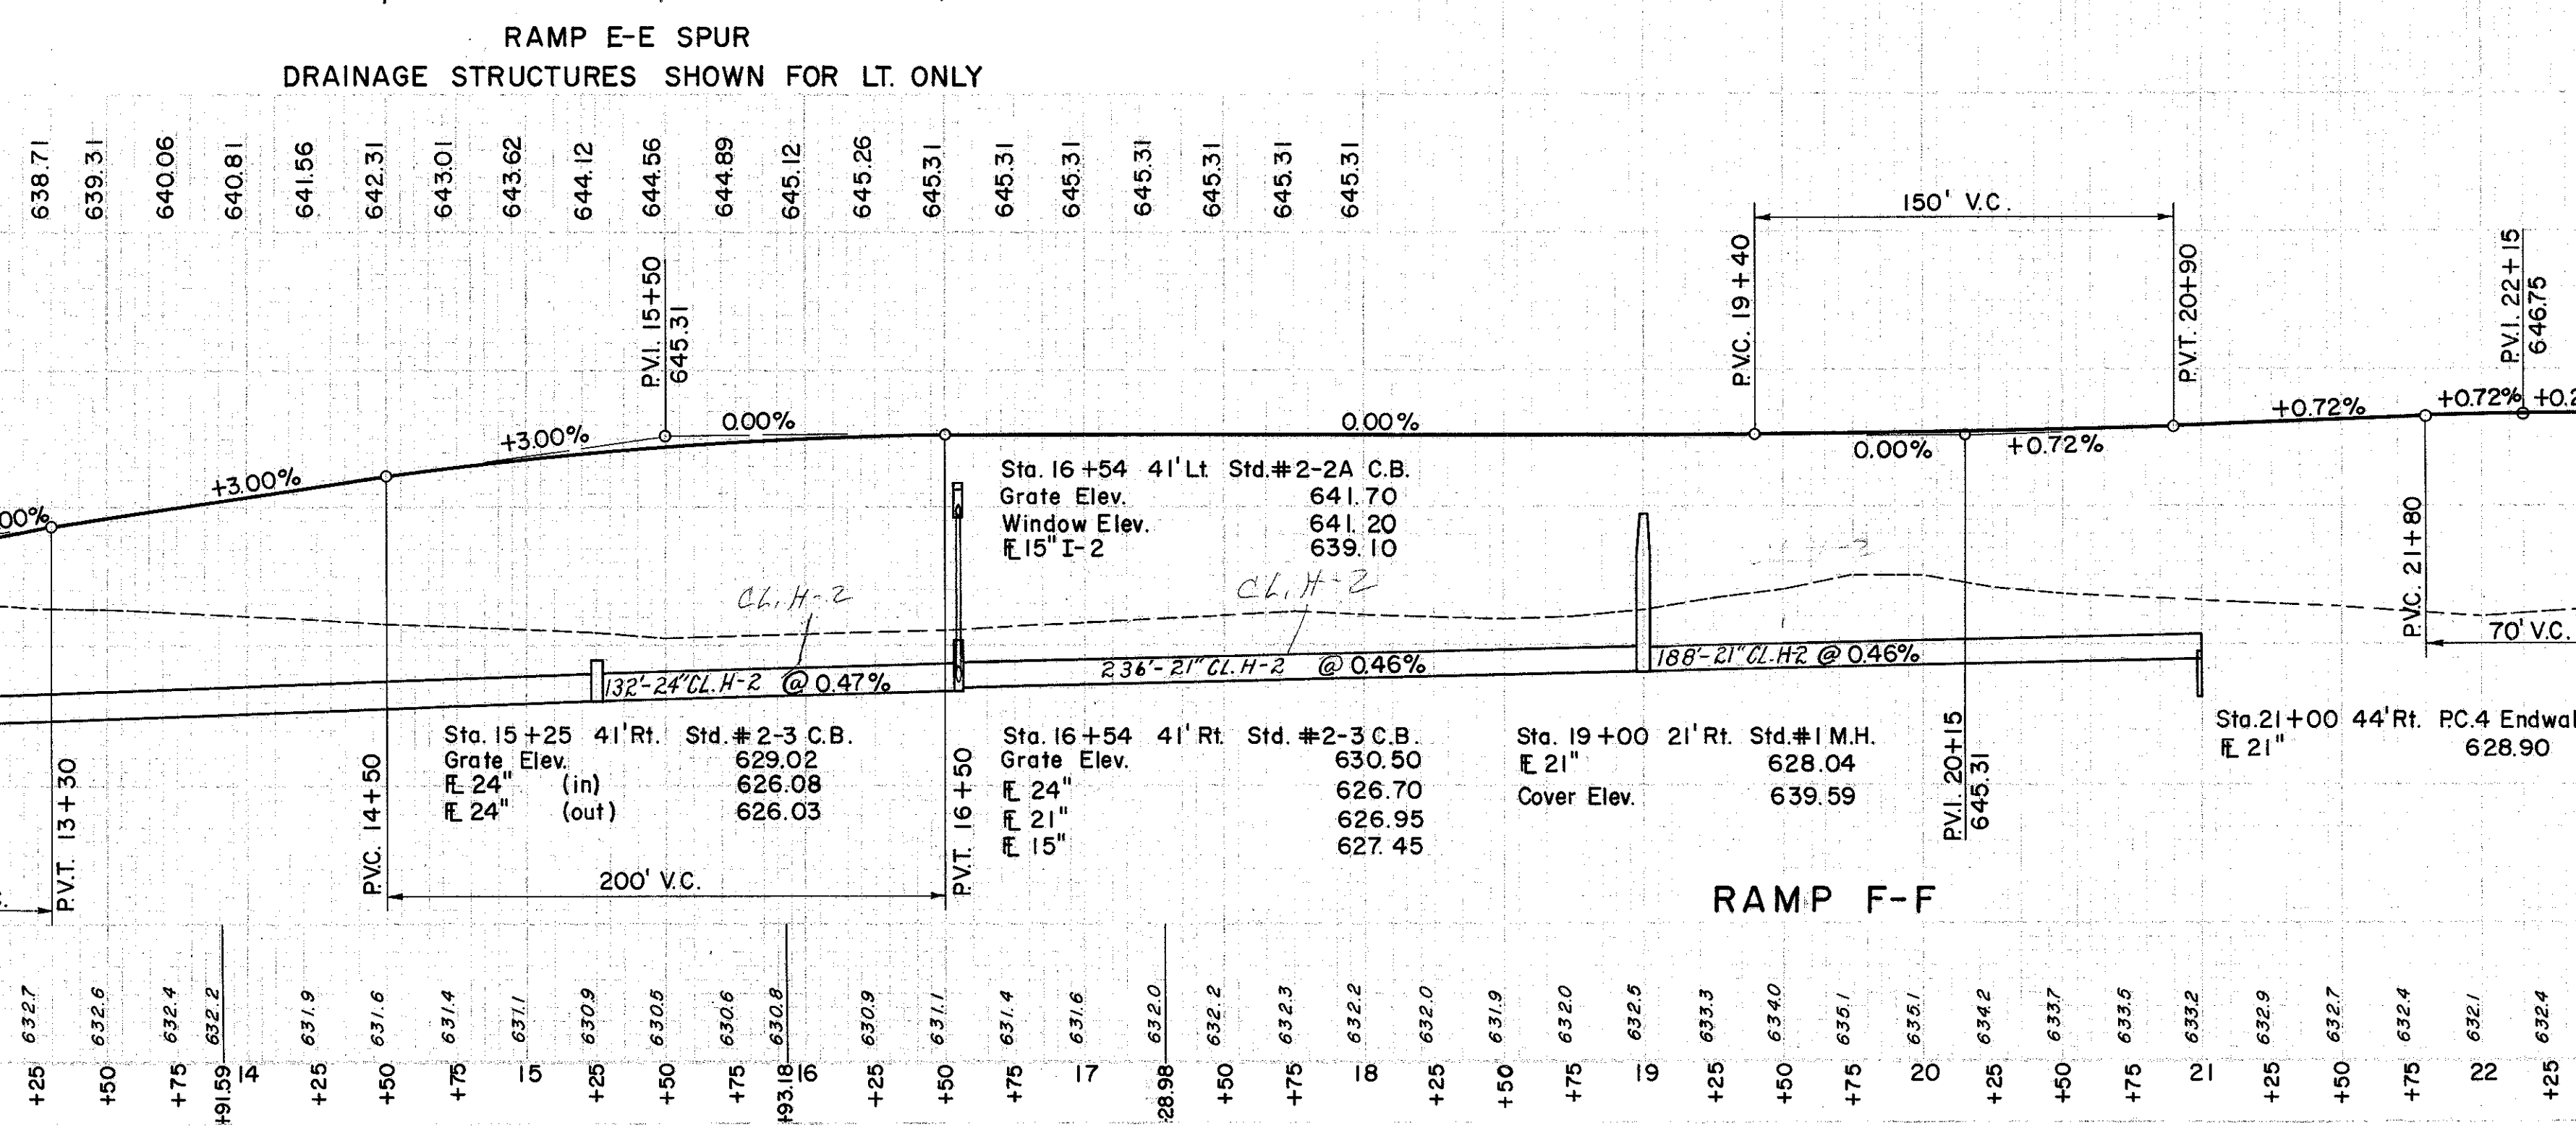
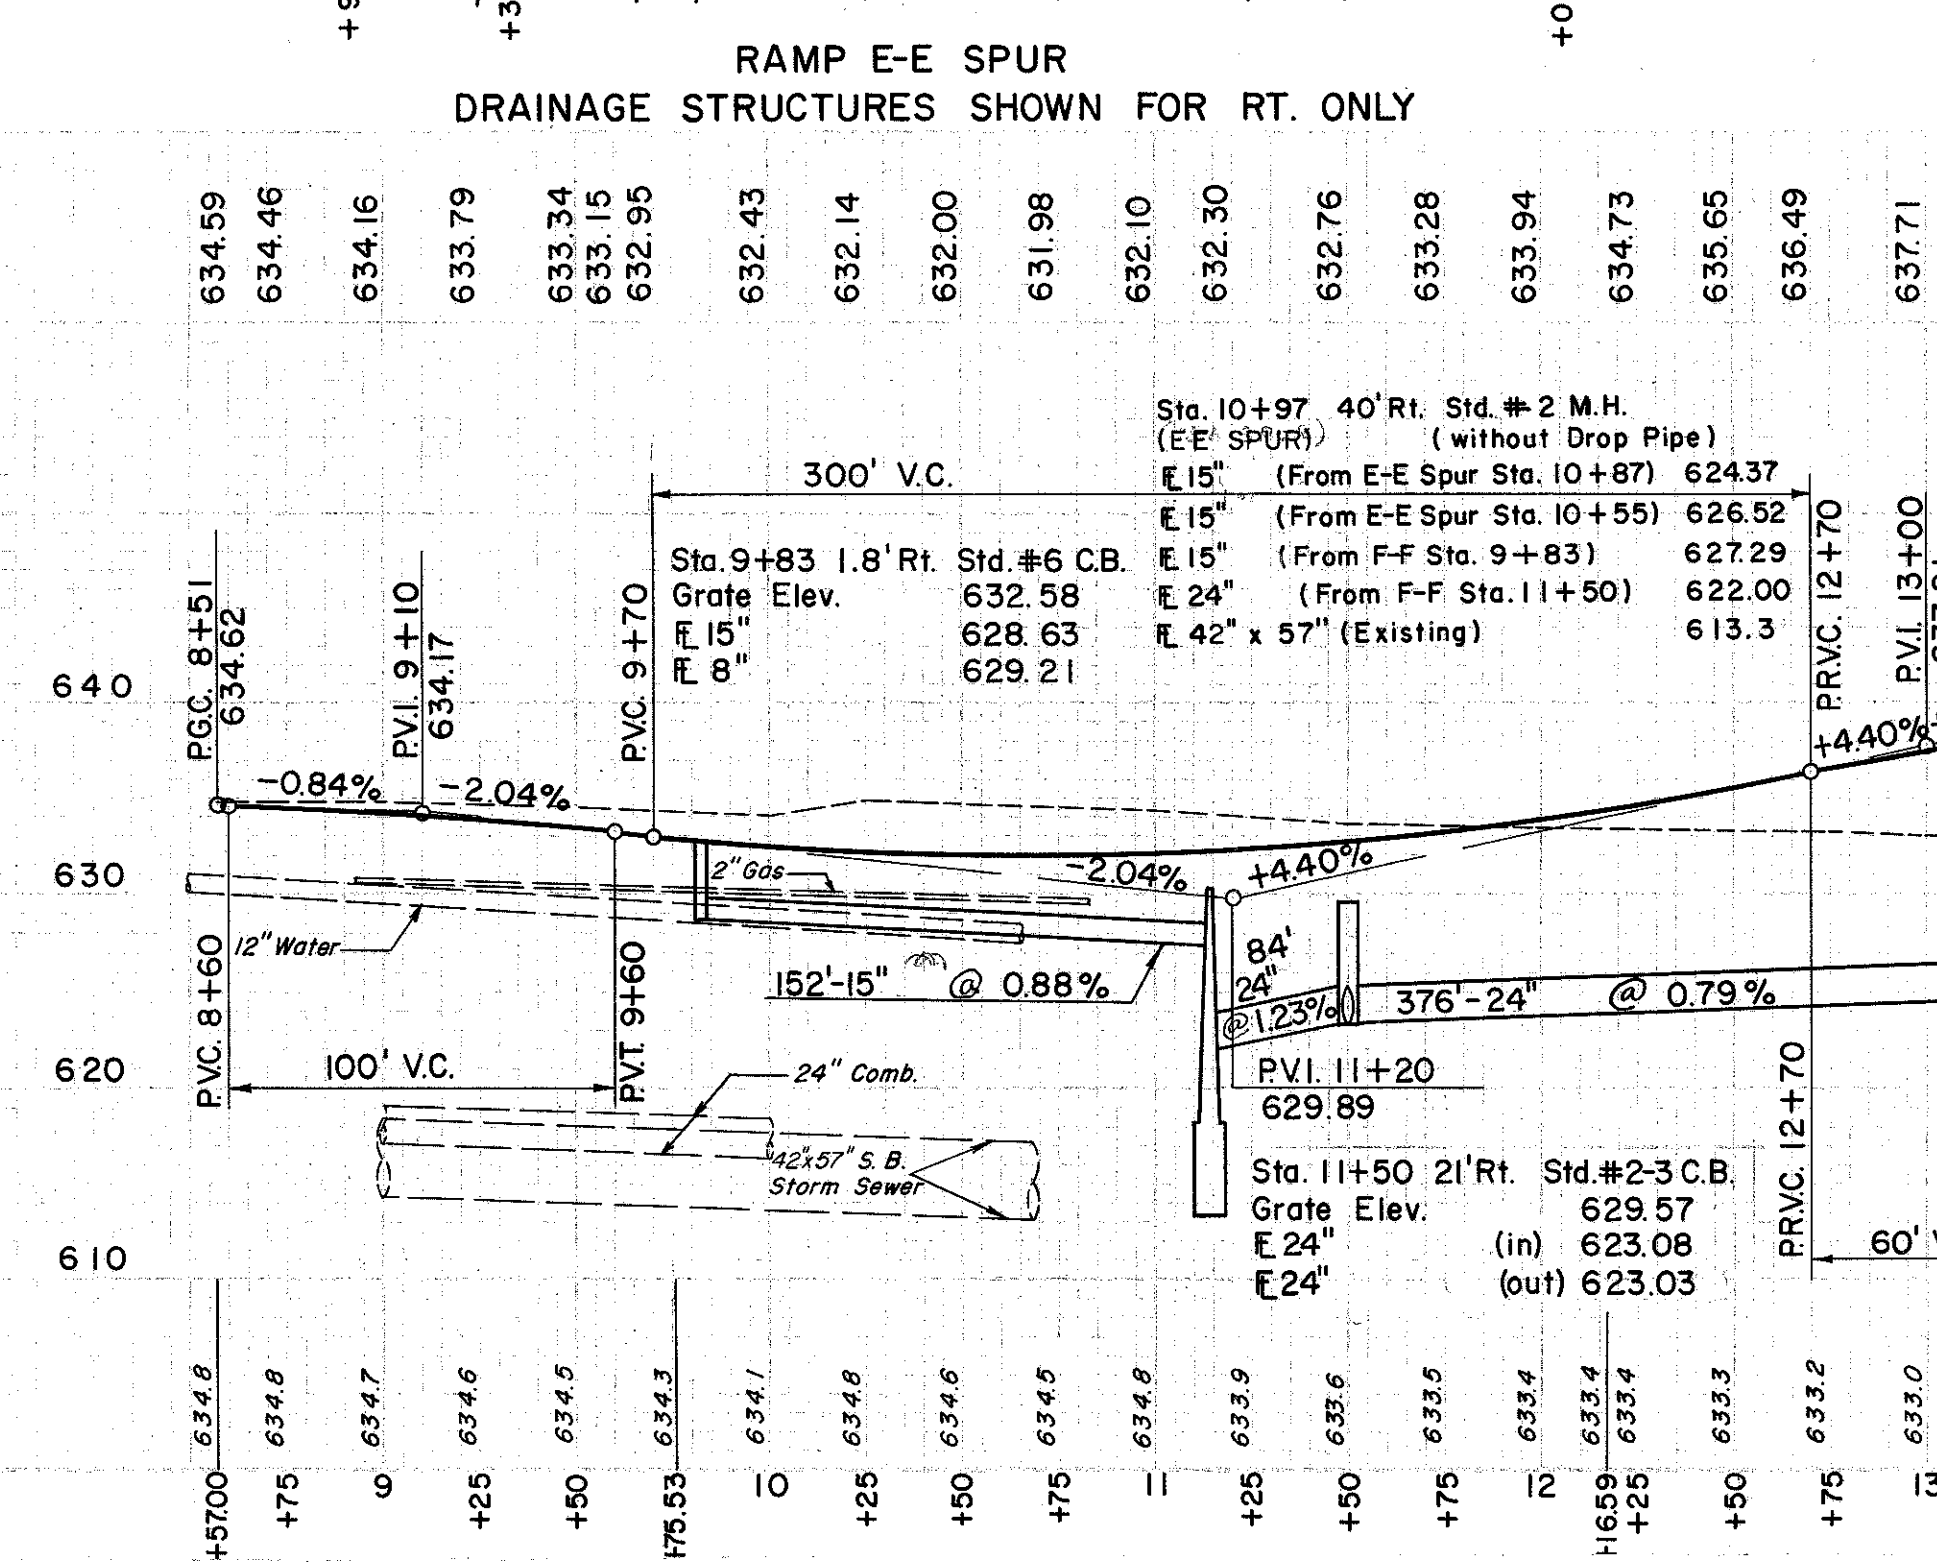
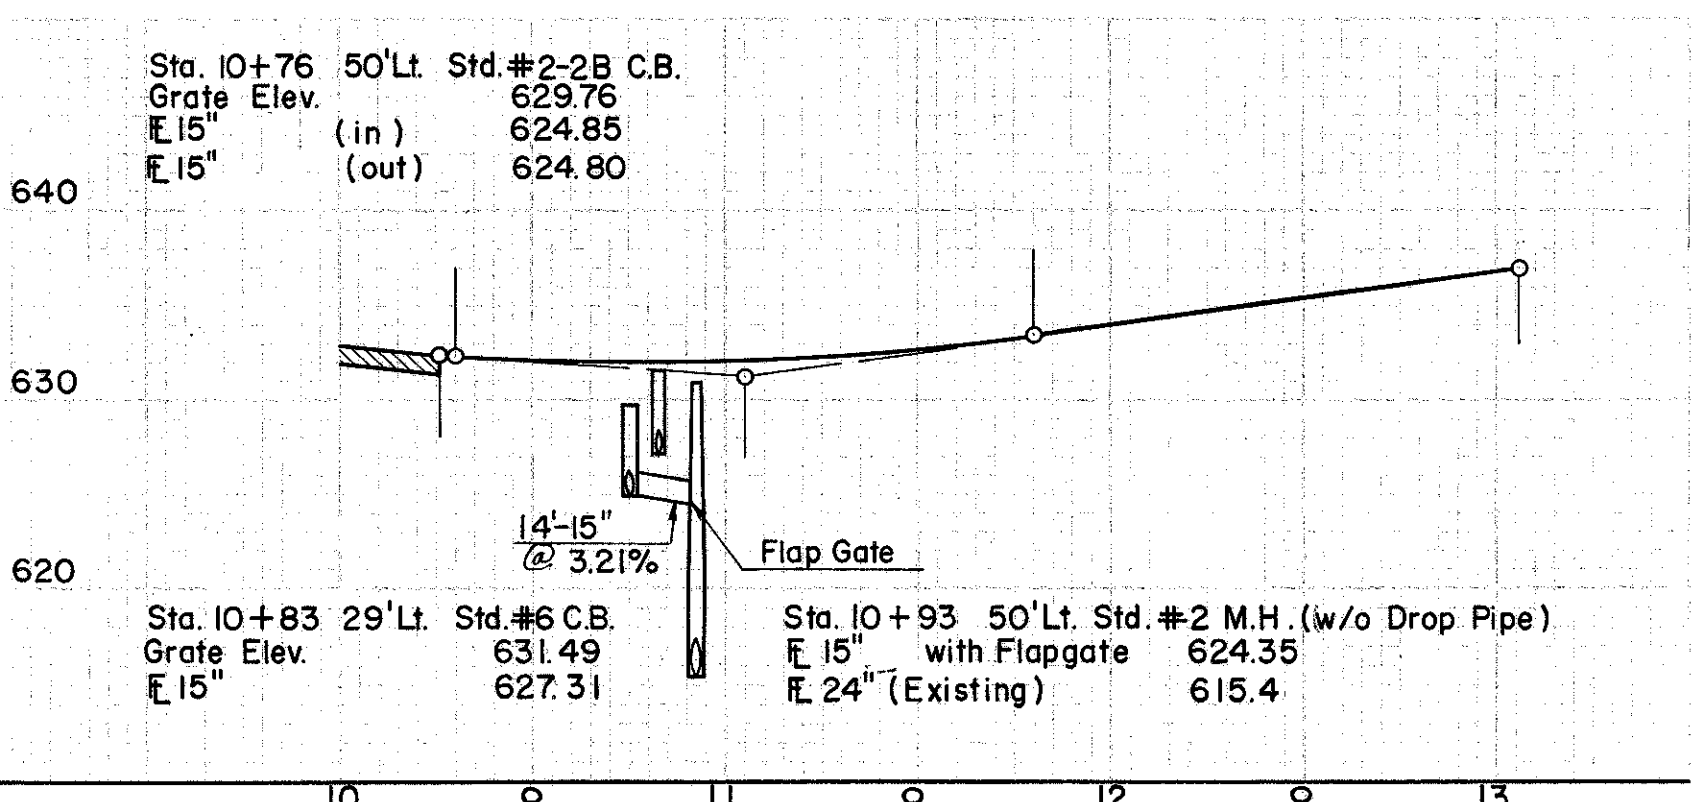
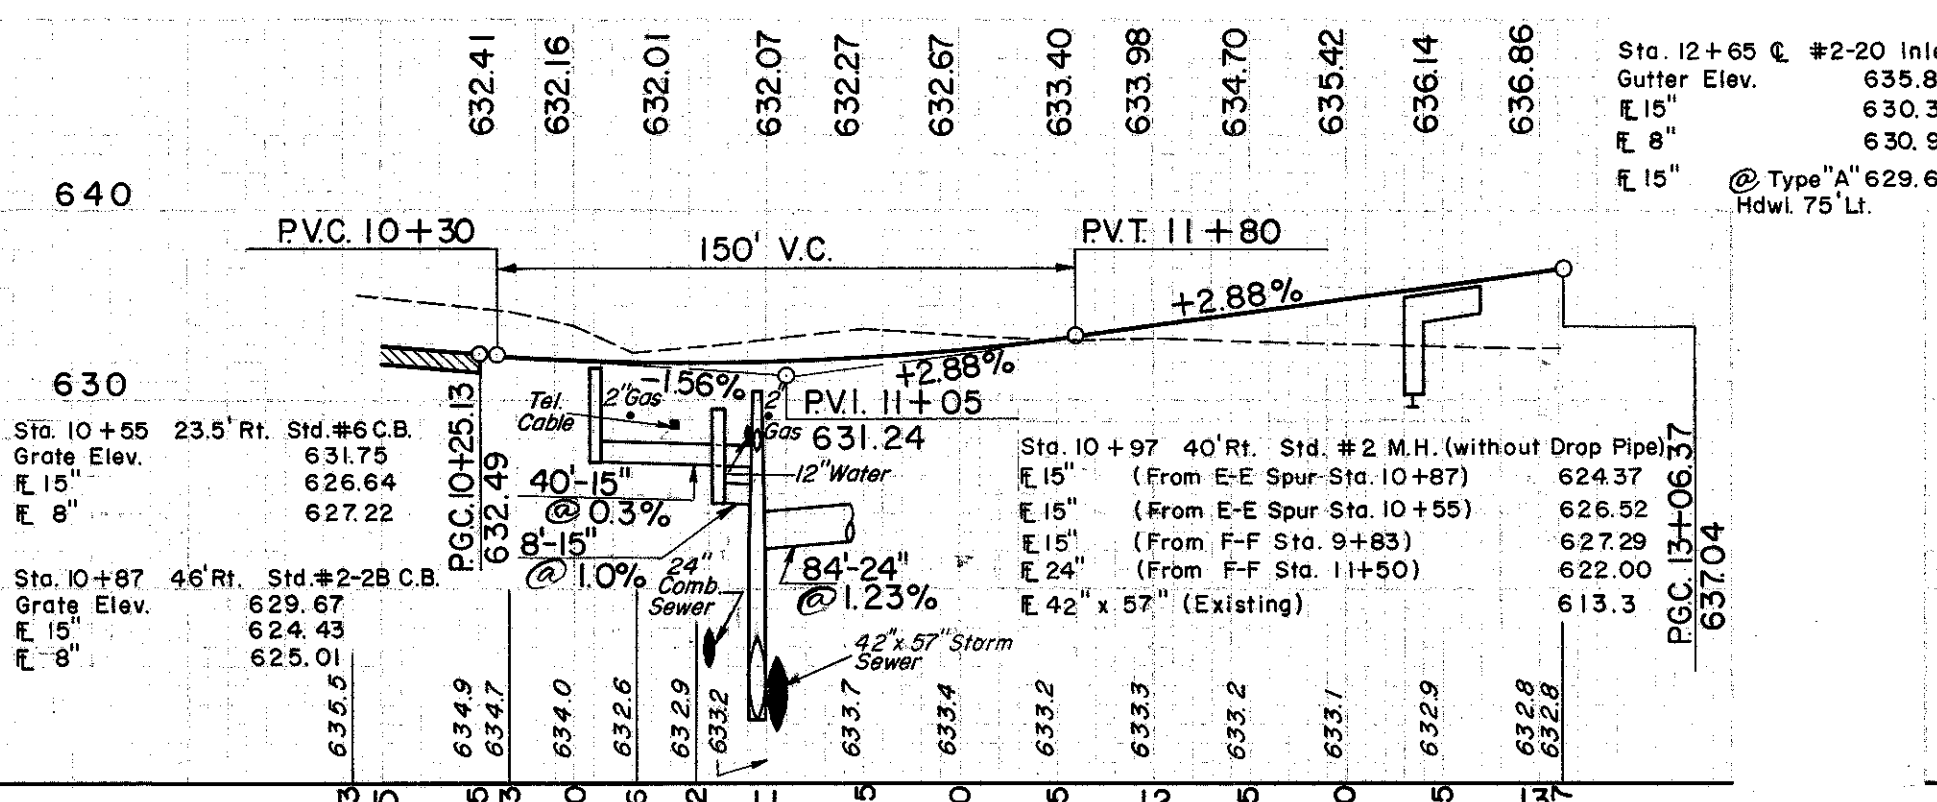


LAKE COUNTY  
LAK-2-14.22

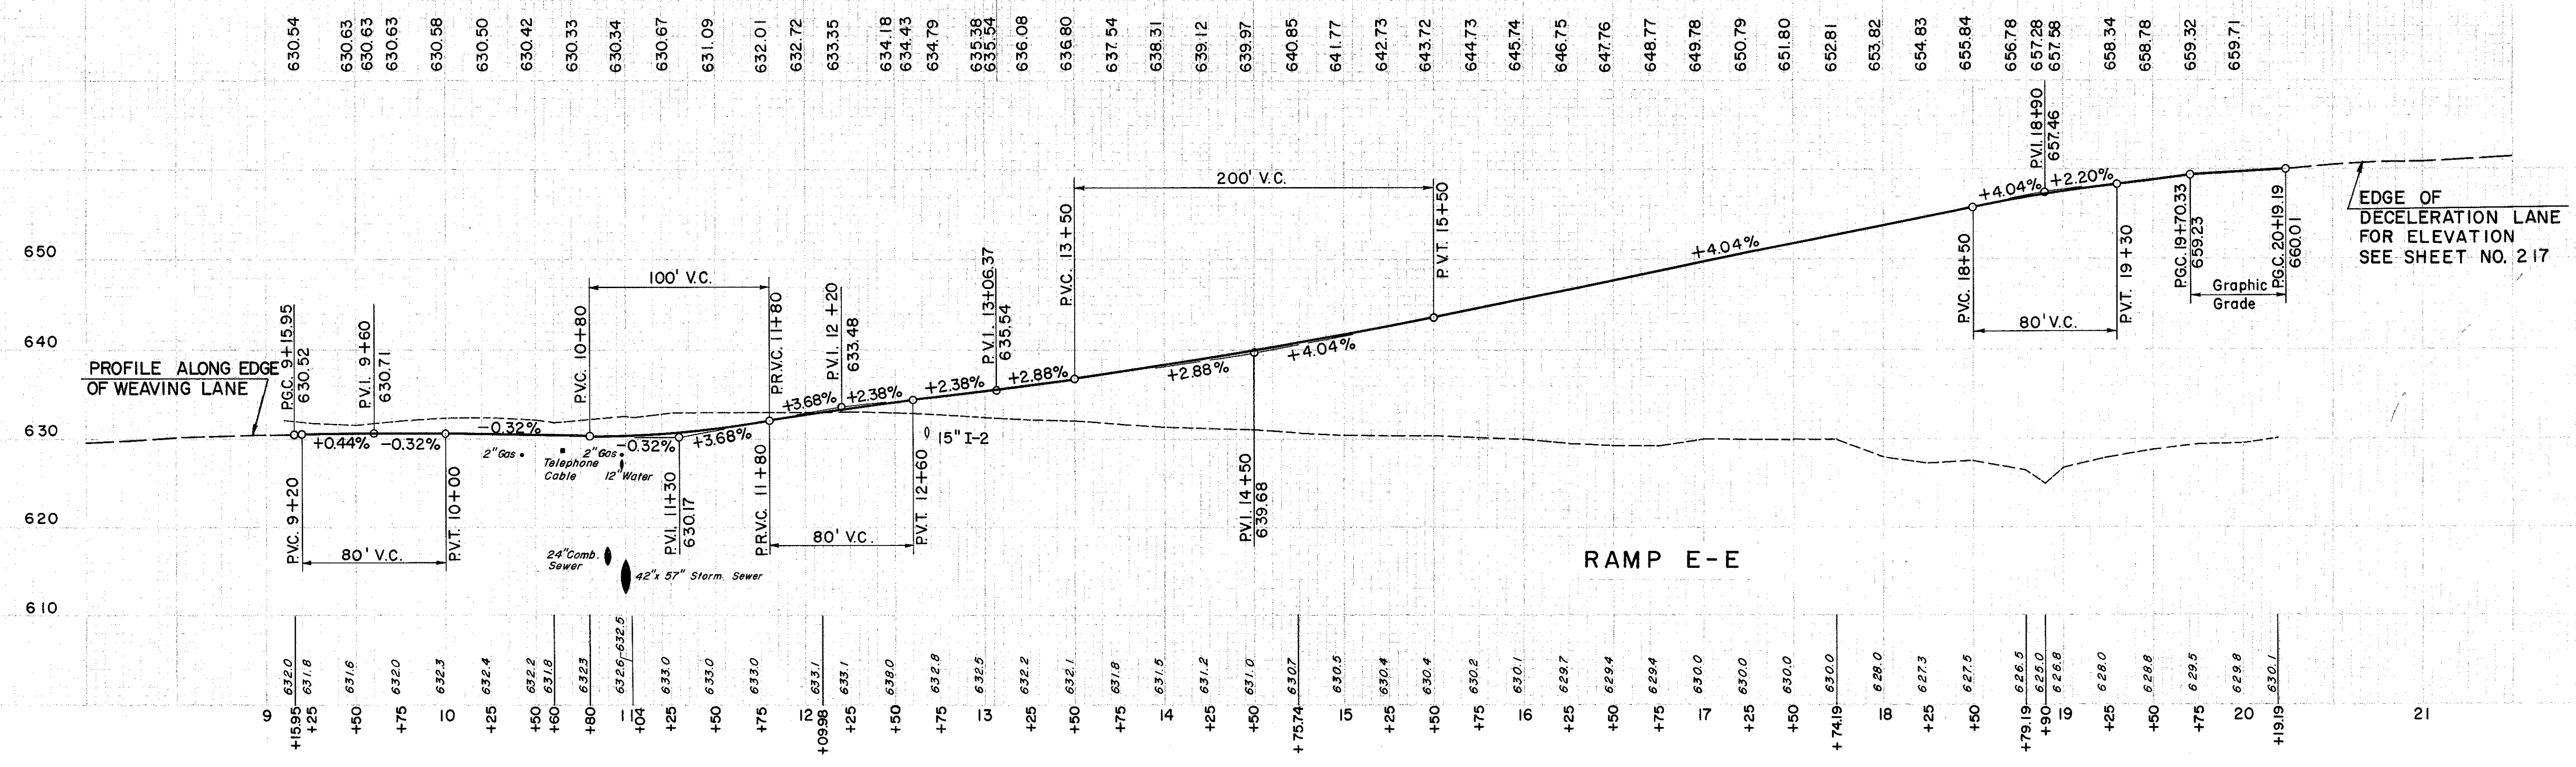

EDGE OF DECELERATION LANE FOR ELEVATION SEE SHEET NO. 217

RICHMOND ST. INTERCHANGE  
PROFILE RAMPS E-E & F-F