

Seedling
End Sp
Width

40 30 20 10 0 10 20 30 40

End Area, Cu Yds.
Cut Fill Cut Fill


Limit of Work
Sta 31+70

Existing Manhole 20" Lt.
Sta. 31+70 FL. 619.36

31+50
63003

10" Sanitary Sewer
S Relocation


End Sidewalk Constr.
Sta 31+00 Lt. (See Note)

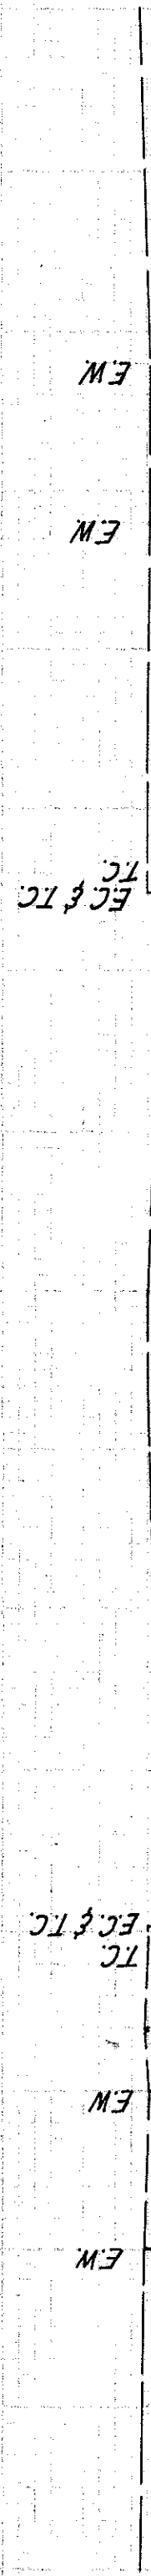

31+00
630.47


10" Sanitary Sewer
N Relocation

End Sidewalk Constr.
Sta 30+85 Rt. (See Note)

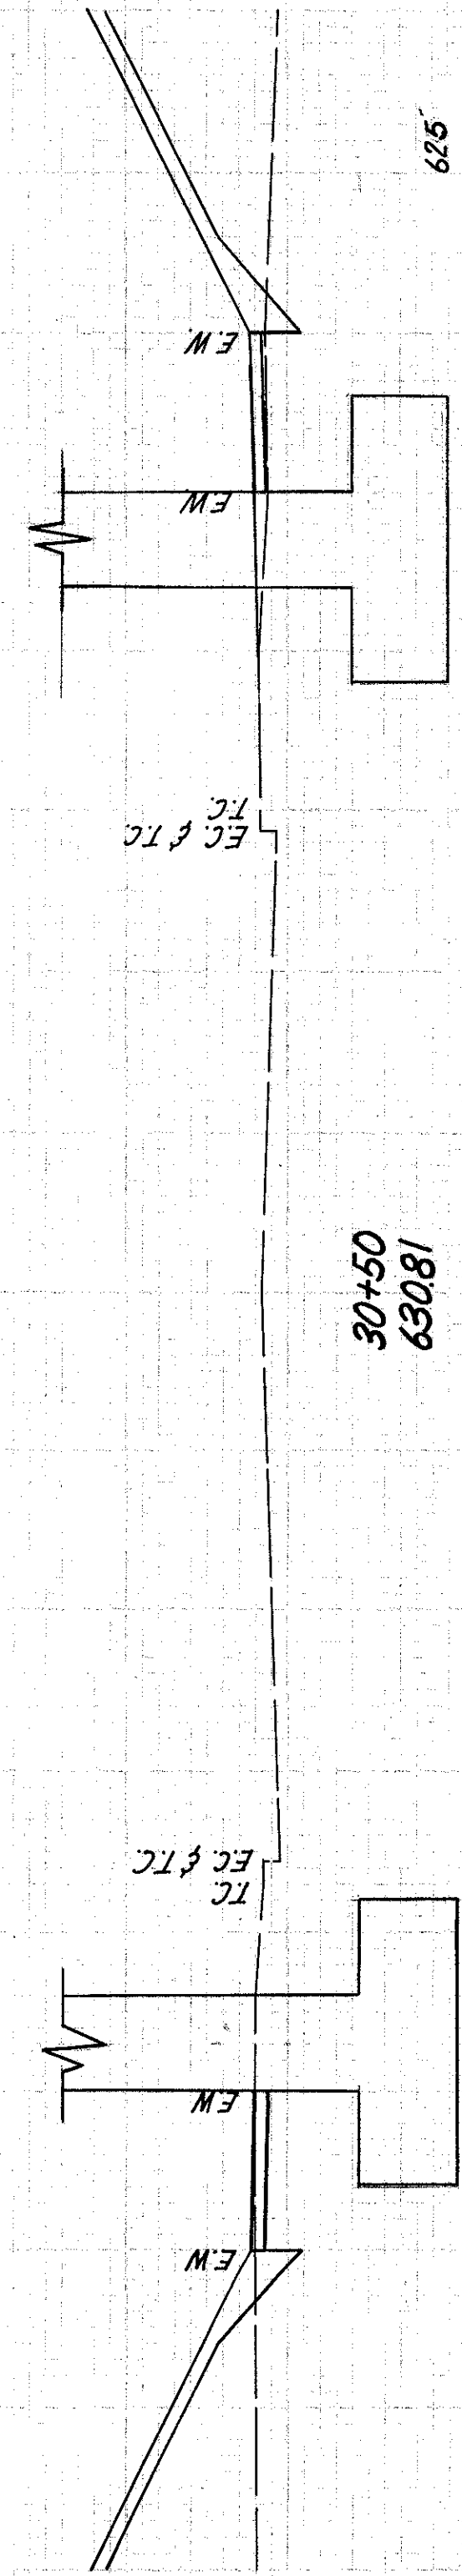


30+50
630.81

10" Sanitary Sewer
W Relocation

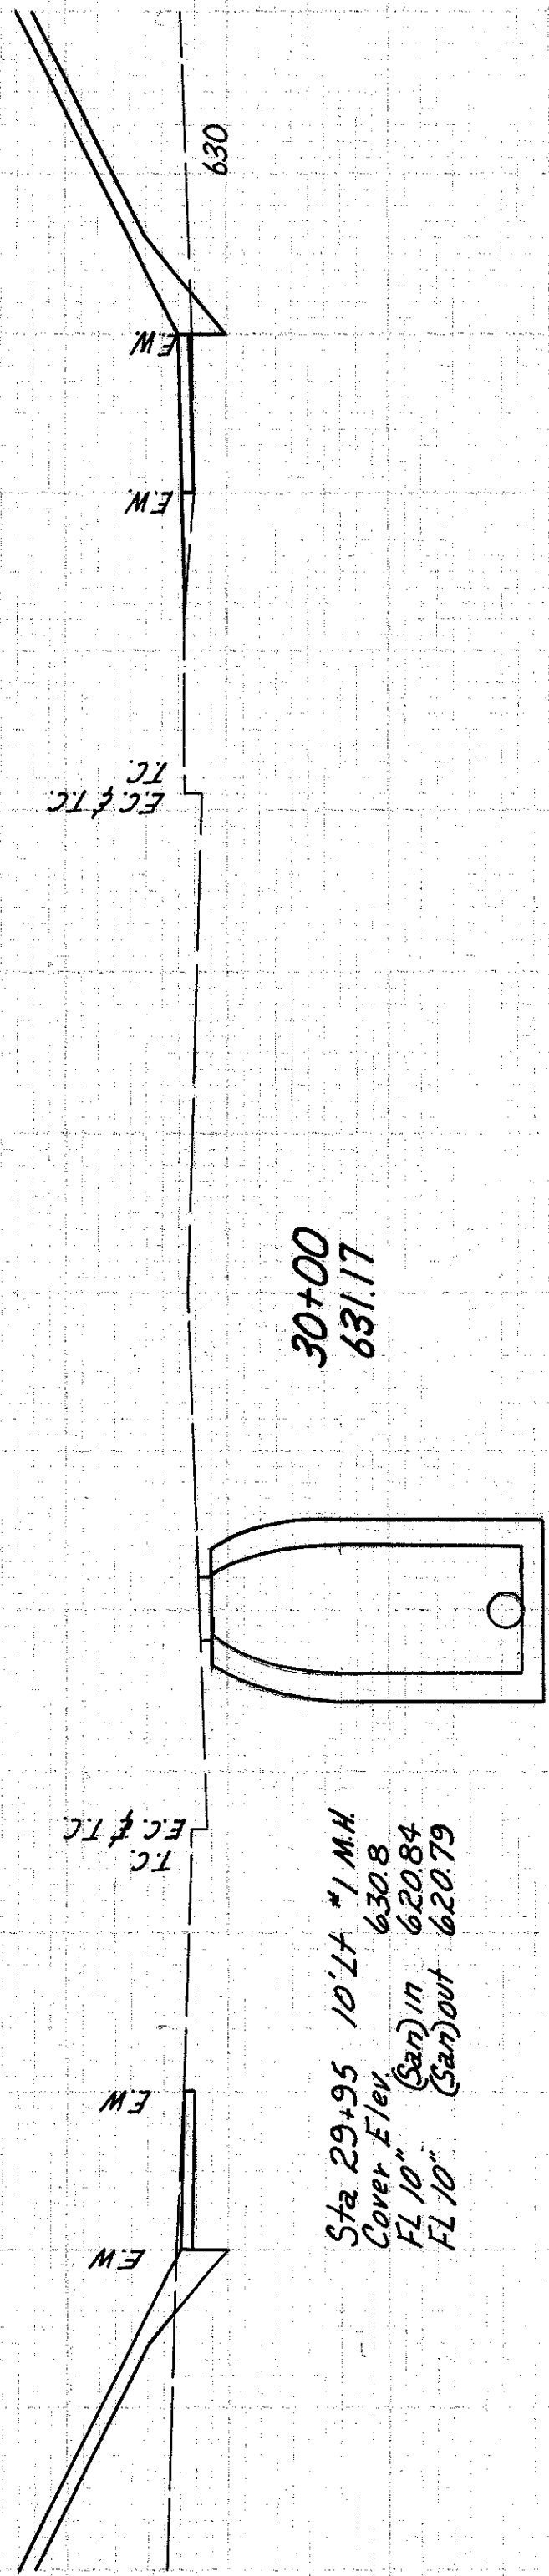

30+00
631.17

Sta 29+95 10" Lt. 1" M.H.
Cover Elev. 632.8
FL 10" (Sew) in 620.84
FL 10" (Sew) out 620.79

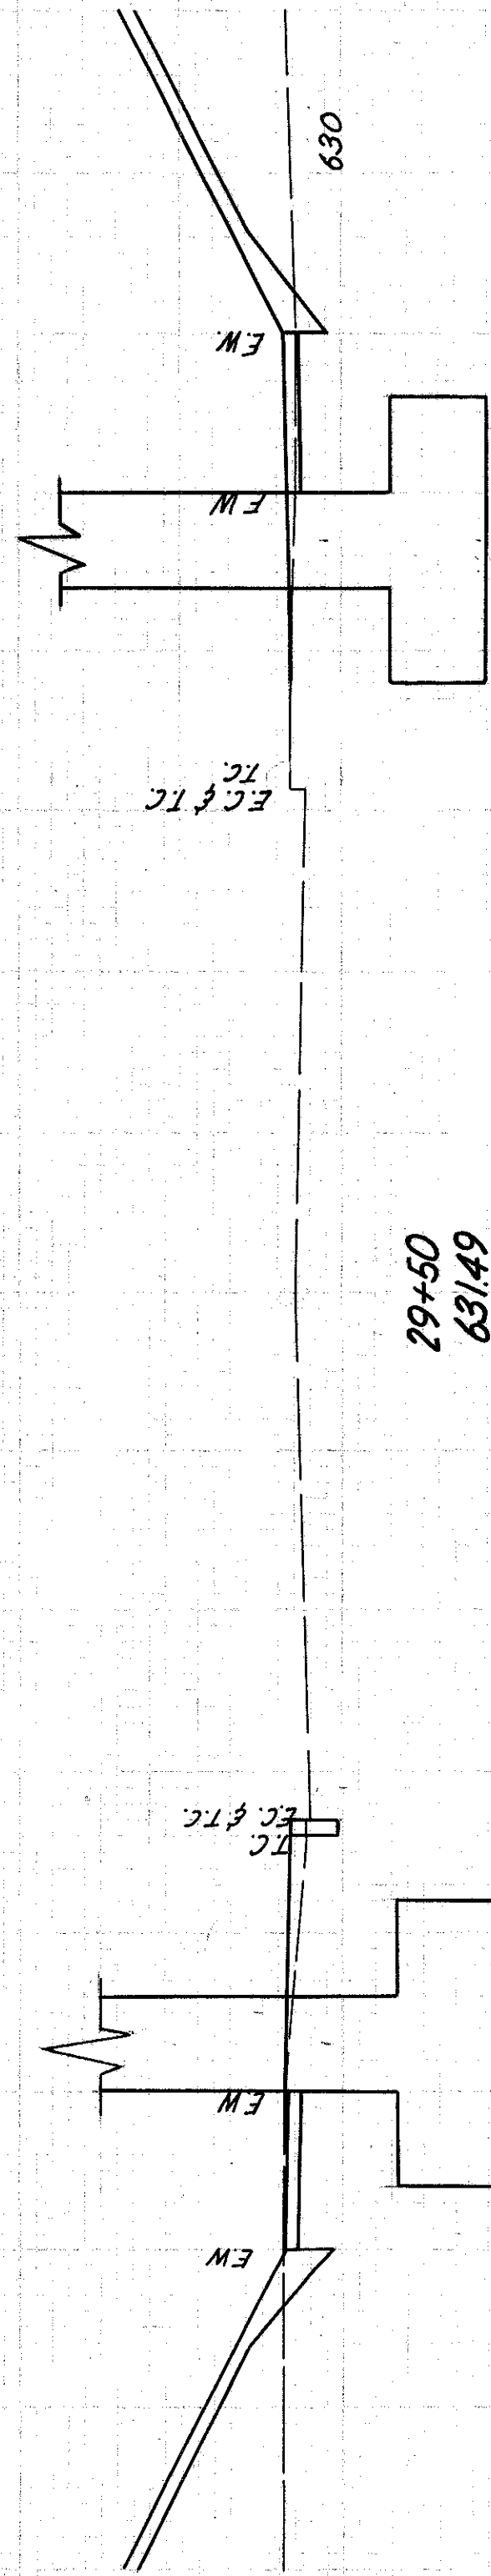


29+50
631.49

10" Sanitary Sewer
W Relocation

29+28 19" Lt. 1" M.H.
Cover Elev. 631.7
FL 10" (Sew) in 621.37
FL 10" (Sew) out 621.32

Begin Sidewalk Constr.
Sta 29+05 Rt. (See Note)

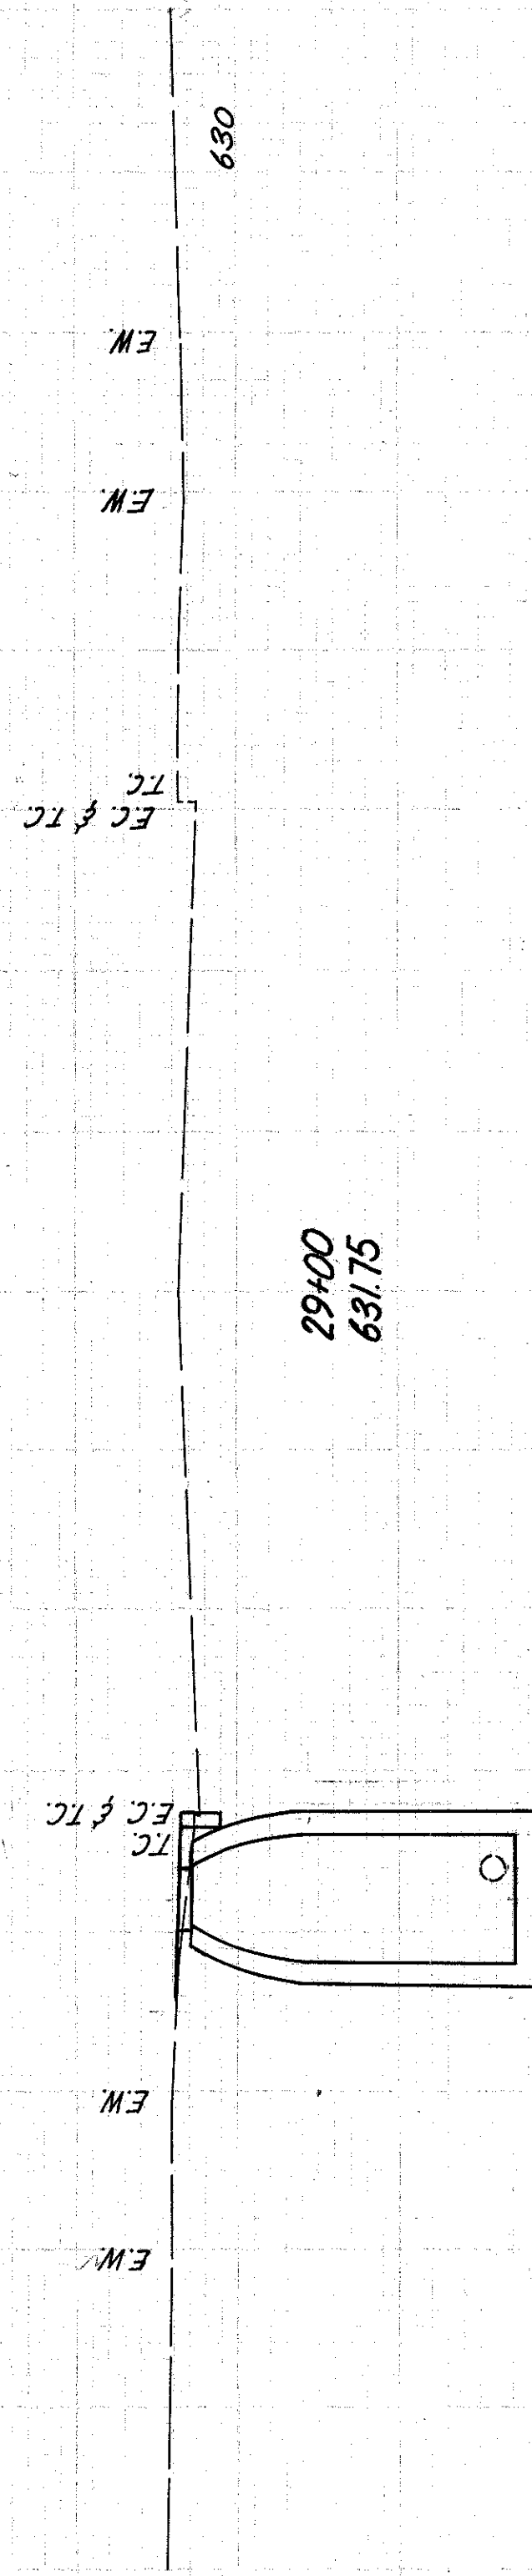

29+00
631.75

28+50
631.95

Limit of Work
Sta 28+45

40 30 20 10 0 10 20 30 40