


FOR DETAIL OF PAVED GUTTER
SEE SHEET NO. 261

FOR ADDITIONAL DETAILS
SEE SHEET NO. 119

FOR DETAILS ON CULVERT
UNDER BUTTON AVENUE
SEE SHEET NO. 262

Scale: 1" = 20'

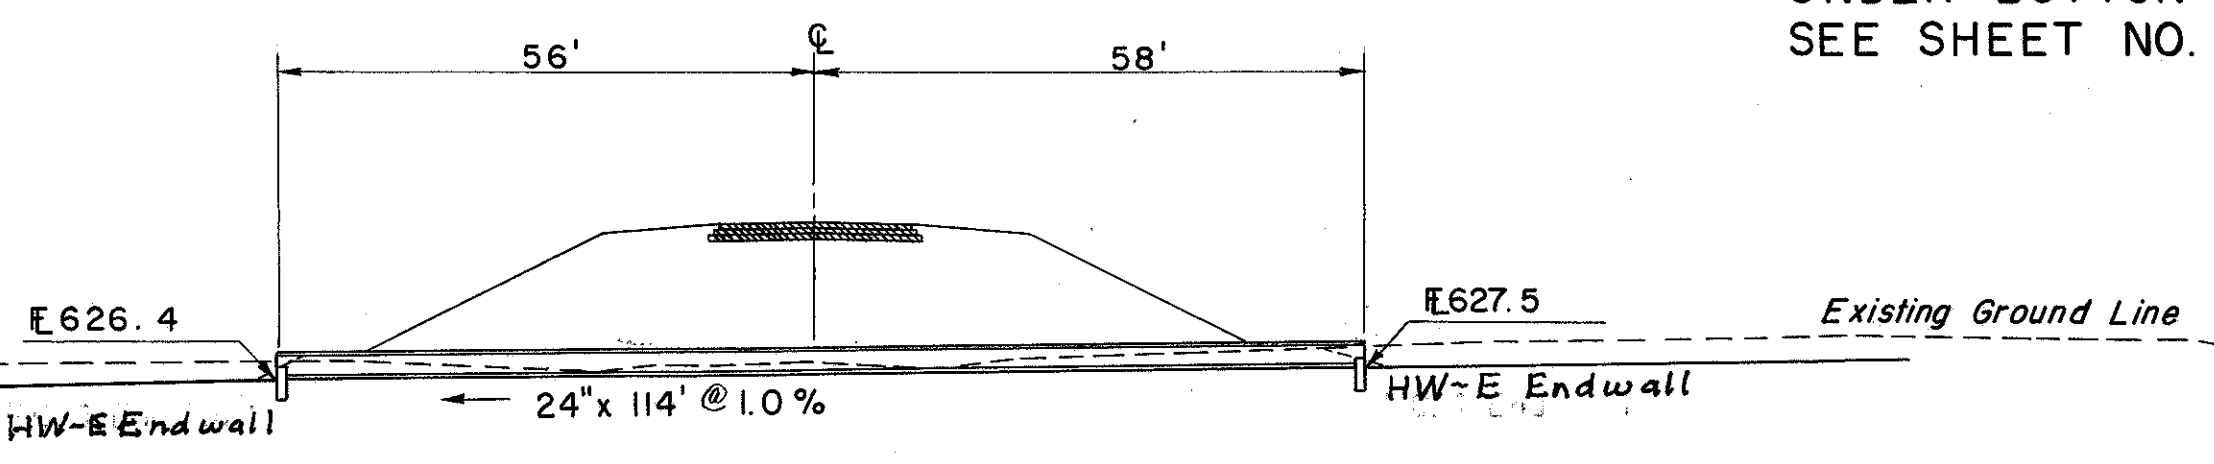

AREA = 11 AC. ±
Q₂₅ = 24 C.F.S.

CULVERT DATA

TYPE: *Culvert with HW-E Endwalls*
 SIZE: 24" x 114"
 WORK REQUIRED: Build 24" Pipe Culvert with HW-E End Walls Rt. & Lt. Place 18" Sodding around End Walls and Excavate Channel as shown.

ESTIMATED QUANTITIES

E-3	Channel Excavation	137 C.Y.
I-2	Masonry (Headwall)	0.82 C.Y.
J-1	24" Pipe Class B-1	114 L.F.
L-10	Sodding	6 S.Y.

