



MICROFILMED
JUL 9 1986

FED. RD. DIVISION	STATE	PROJECT	306
2	OHIO		384

LAKE COUNTY
SEC. LAK-2-14.22

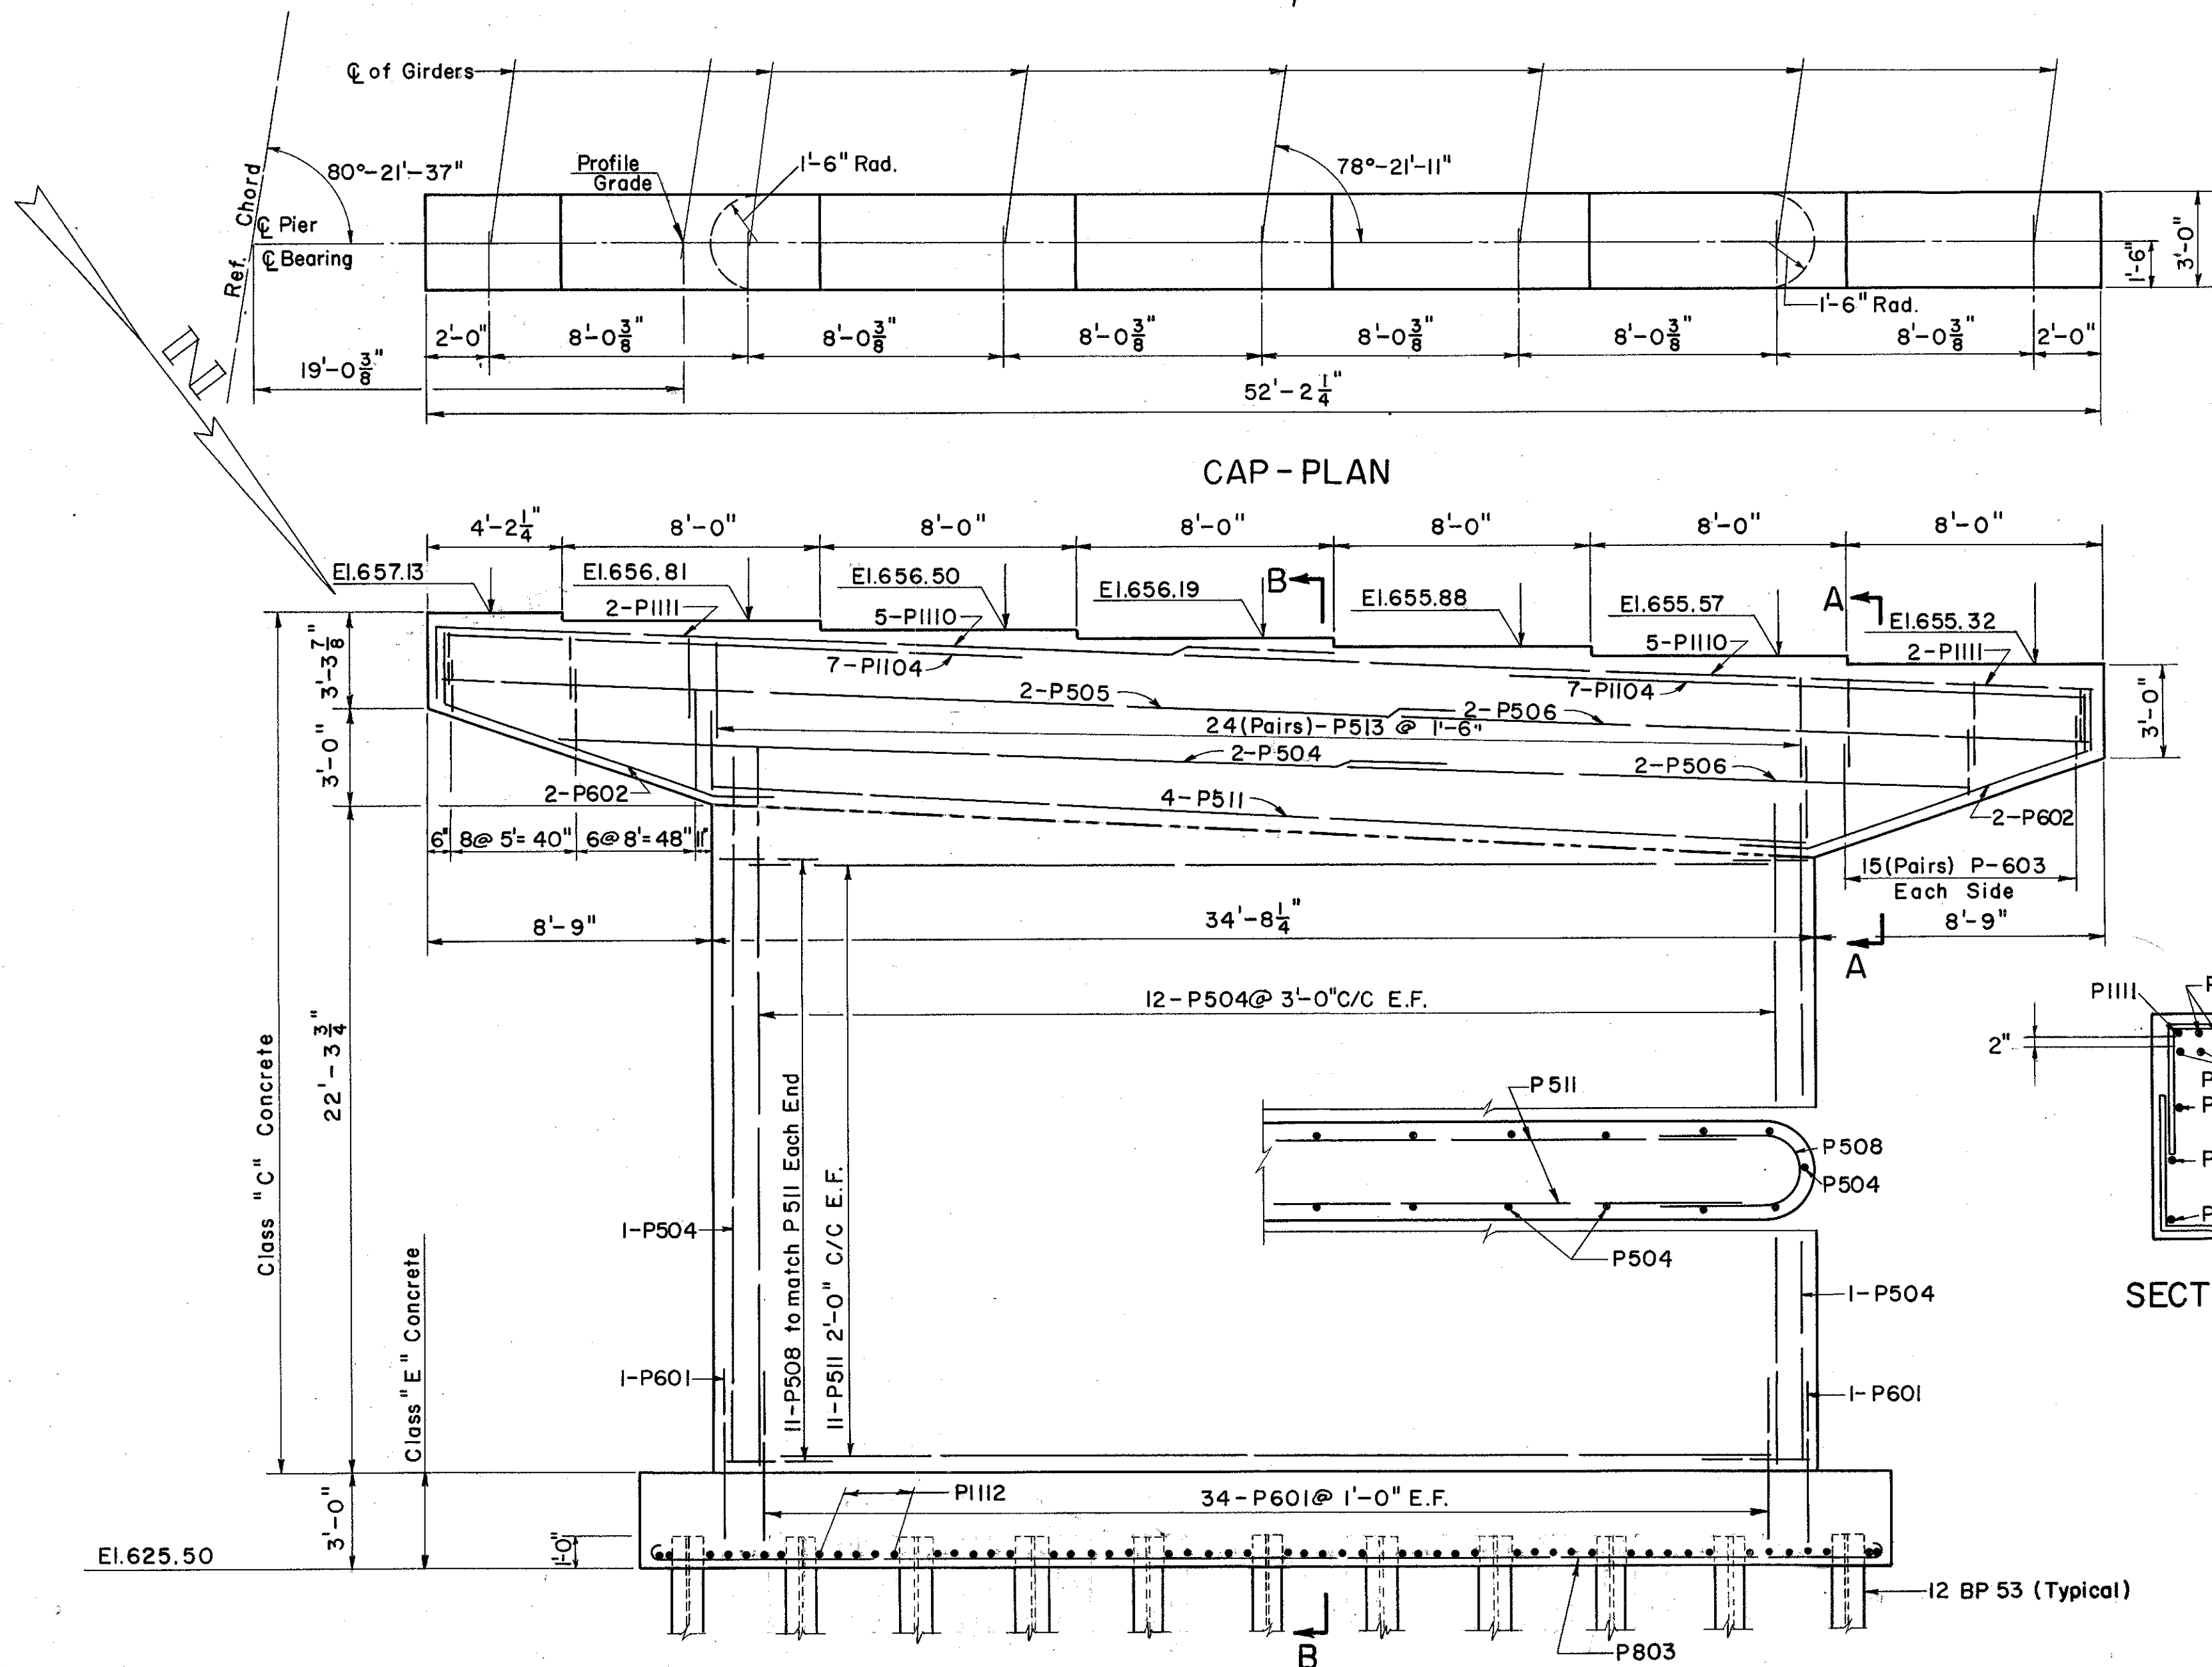


SECTION A-A

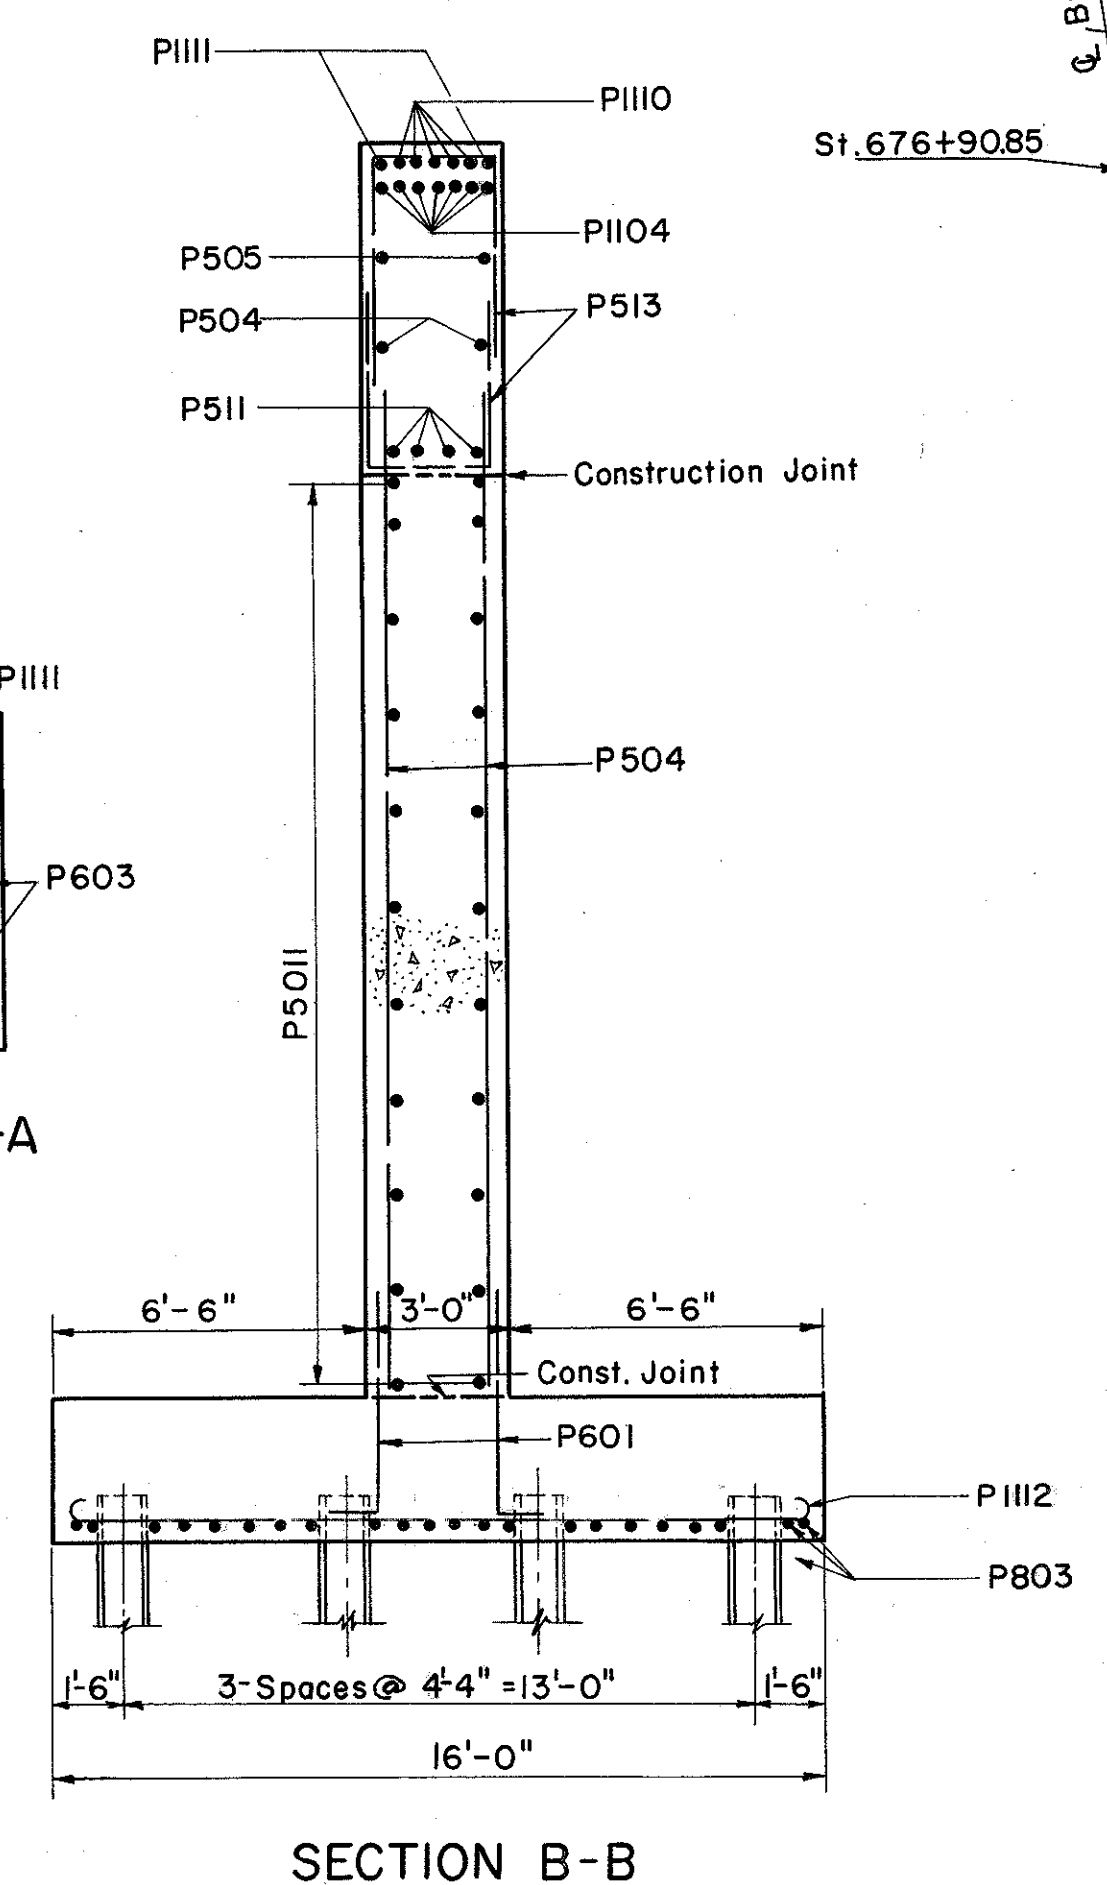

FOOTING LAYOUT

NOTES:
All reinforcing shall have a minimum of 3" of cover in the bottom of footing and 2" elsewhere.
All piles 12-BP-53.
E.F. = Each face
For additional notes see "General Notes"

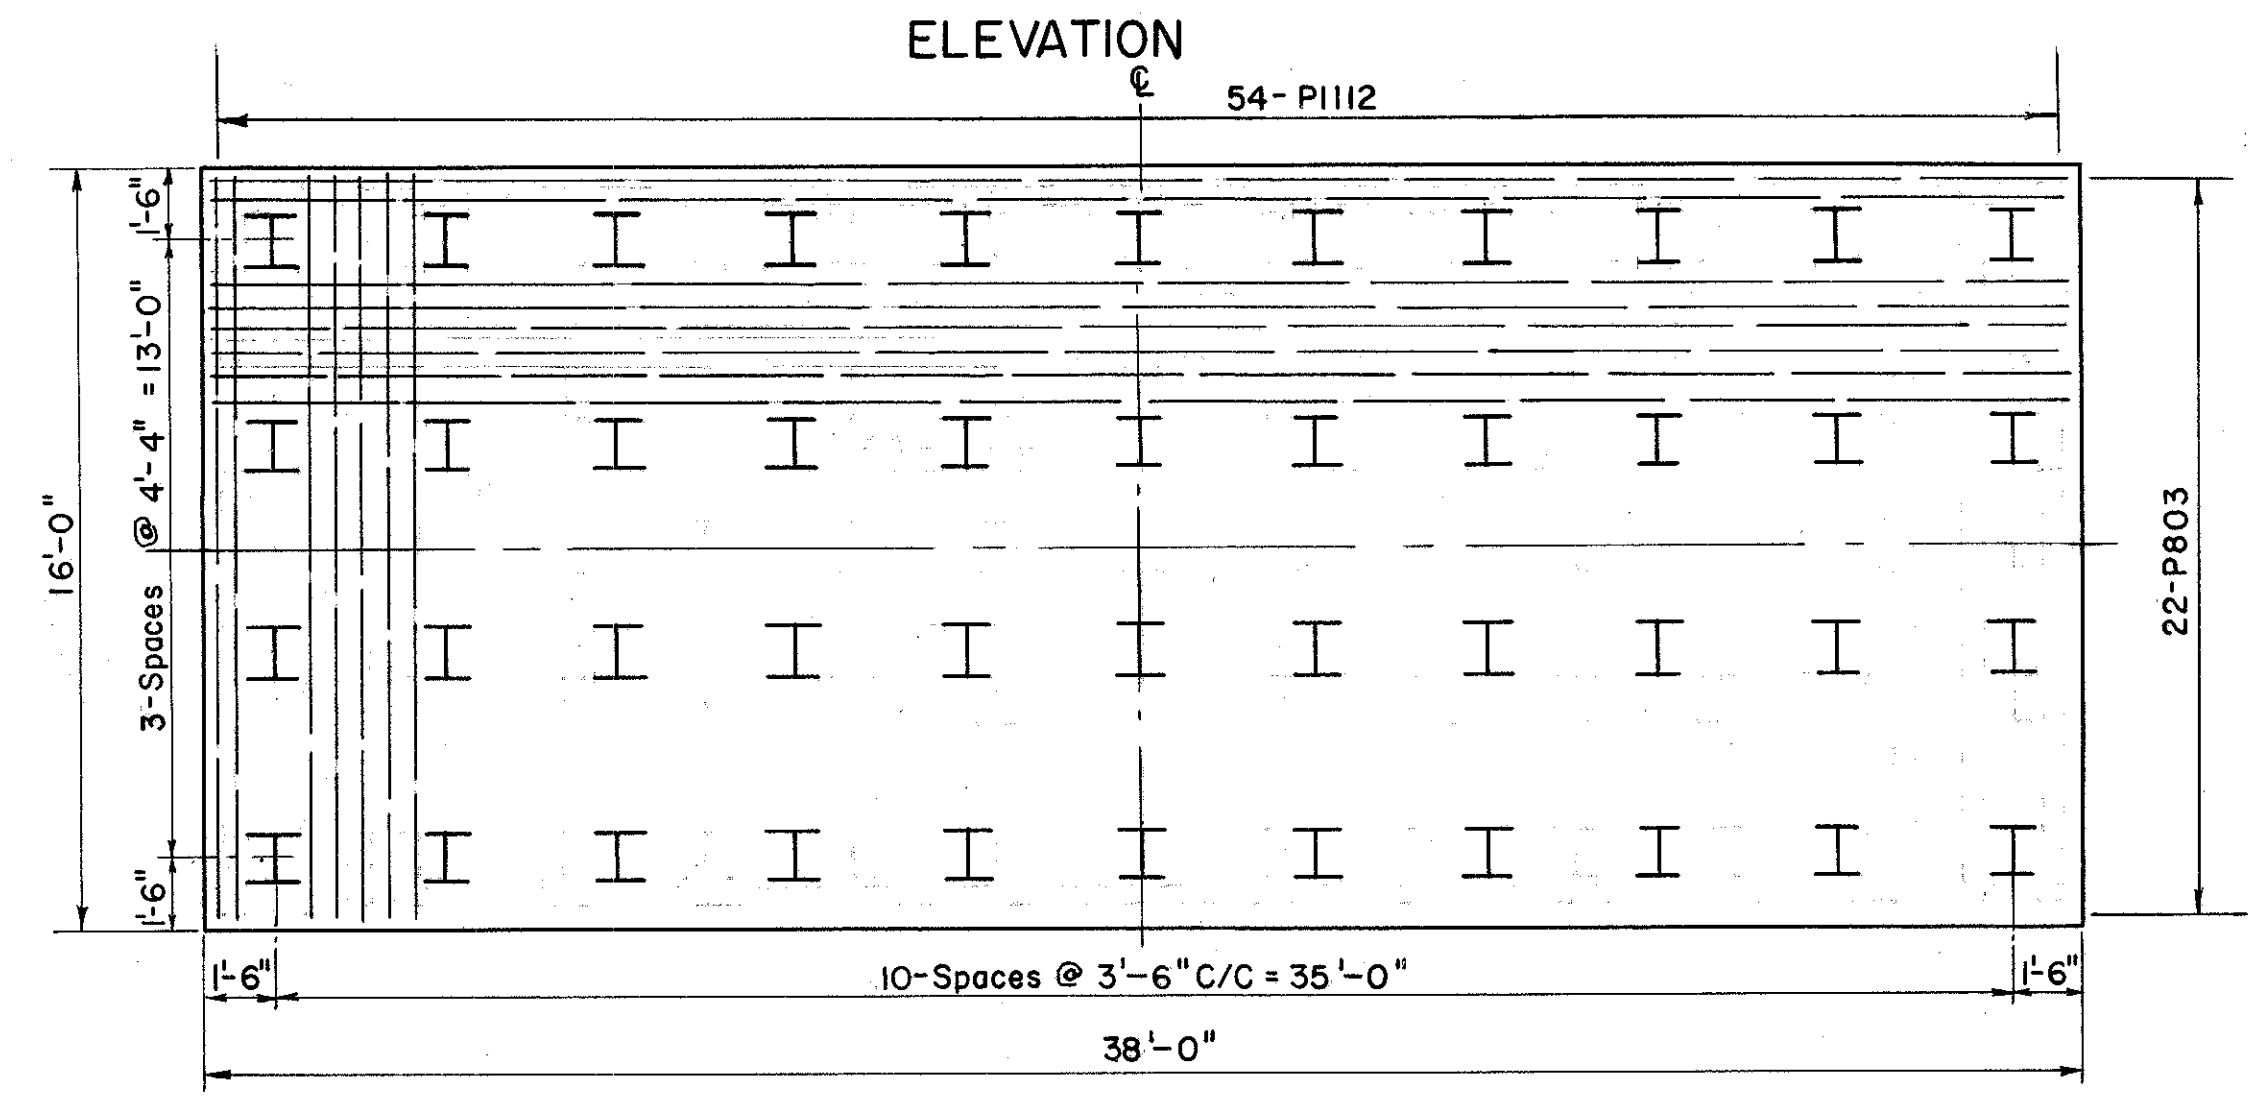

FOOTING PLAN

PREPARED BY CAPITOL ENGINEERING ASSOCIATES, DILLSBURG, PA. FOR					
STATE OF OHIO DEPARTMENT OF HIGHWAYS DIVISION OF DESIGN AND CONSTRUCTION BUREAU OF BRIDGES					
PIER # 1 LEFT BRIDGE BRIDGE NO. LAK-2-1471 L & R RELOC. S.R. 2 OVER B.&O.R.R.-S.R. 283 LAKE COUNTY					
STA. 680 + 56.97					
DESIGNED H.C.M.	DRAWN M.C.P.	TRACED S.W.B. B.P.	CHECKED M.C.P. D.R.T.	REVIEWED DATE	REVISED