


LAKE COUNTY  
SEC. LAK-2-14.22

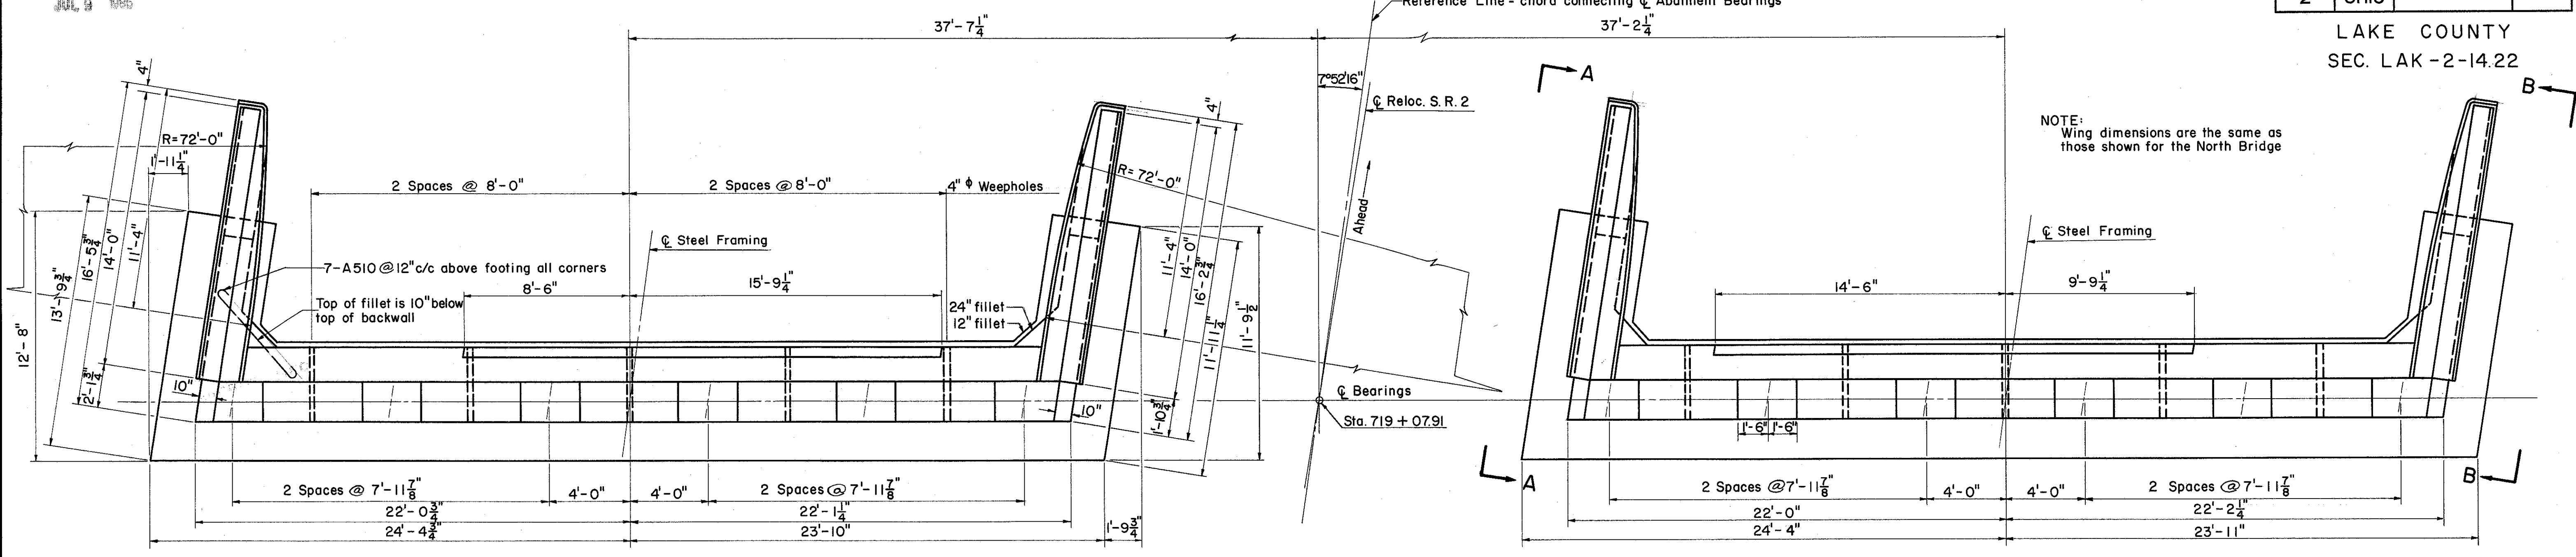


NORTH BRIDGE


SOUTH BRIDGE

PLAN

NOTE:  
Wing dimensions are the same as those shown for the North Bridge

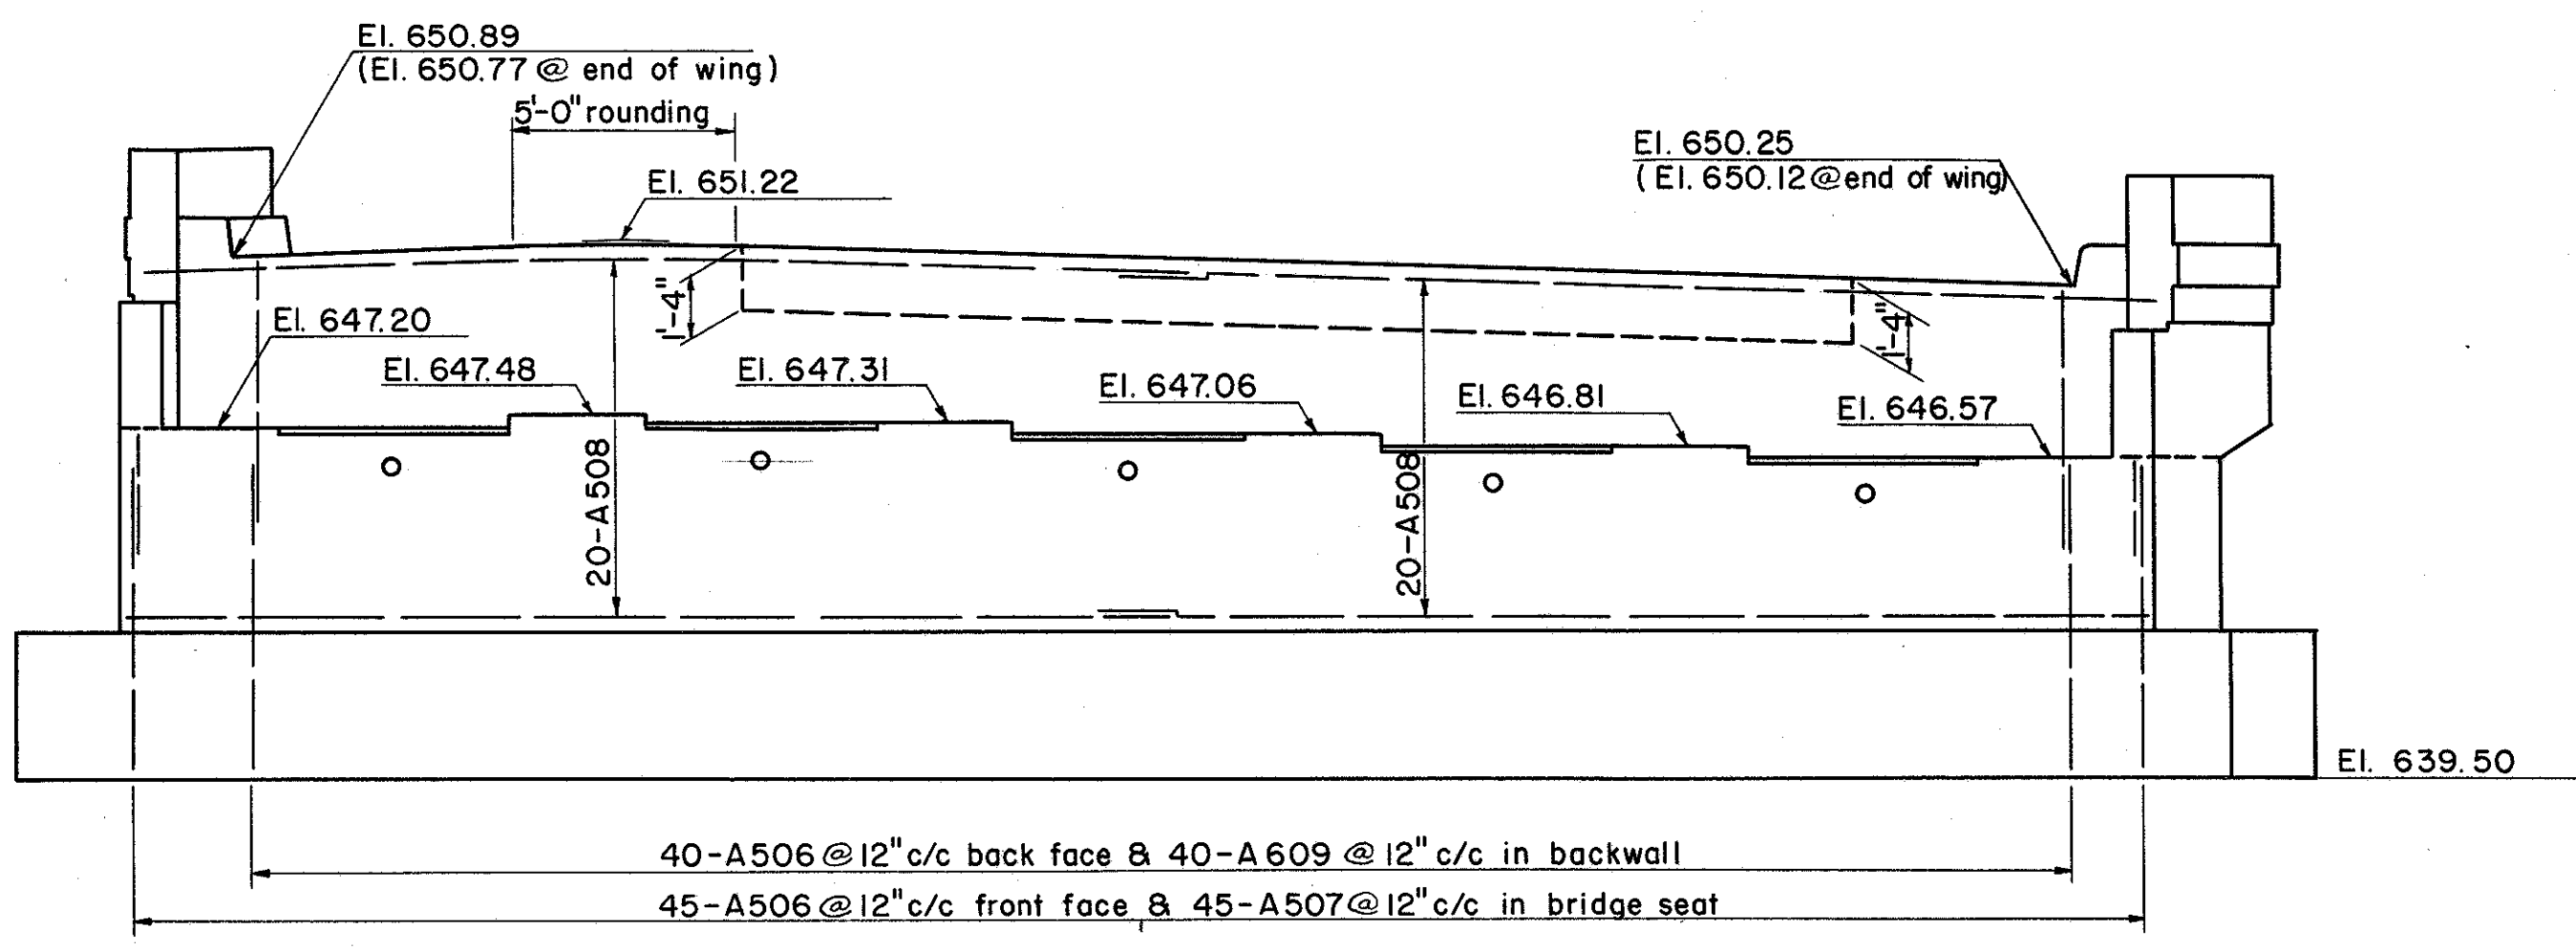


NORTH BRIDGE

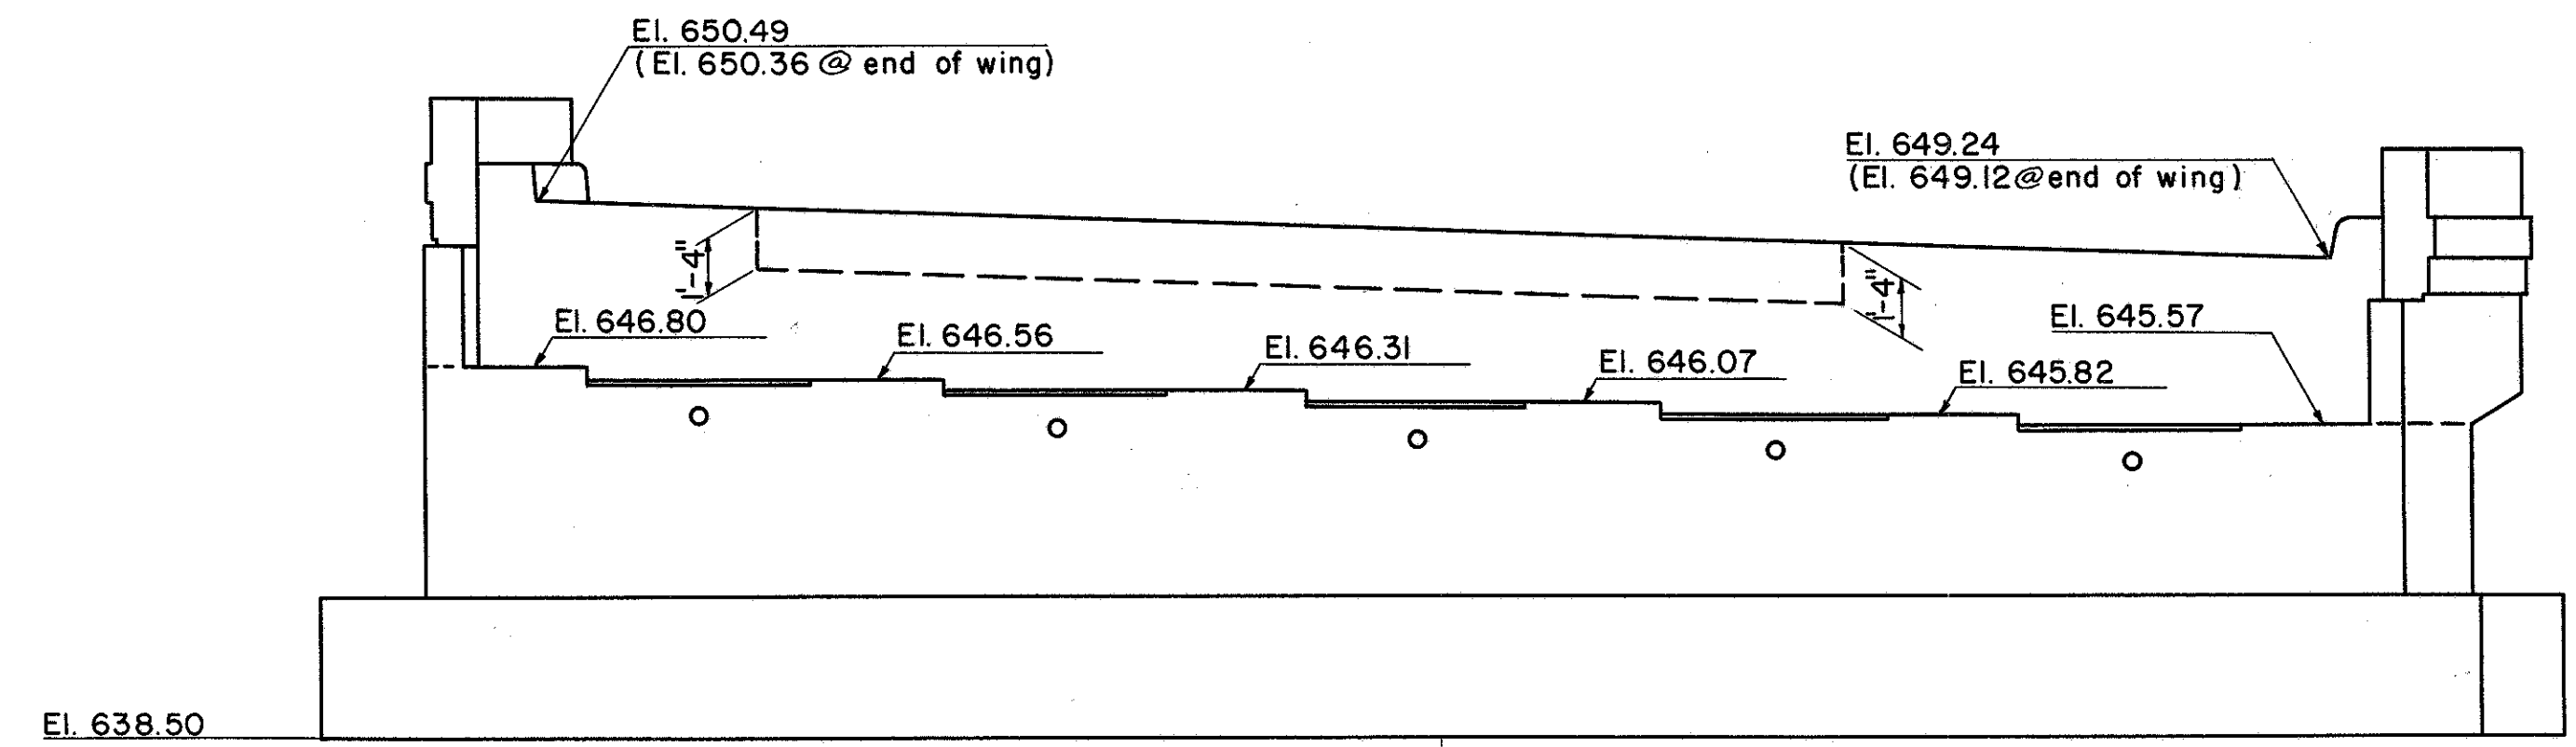


SOUTH BRIDGE

ELEVATION

NOTE:  
Reinforcing steel is the same as that shown for the North Bridge

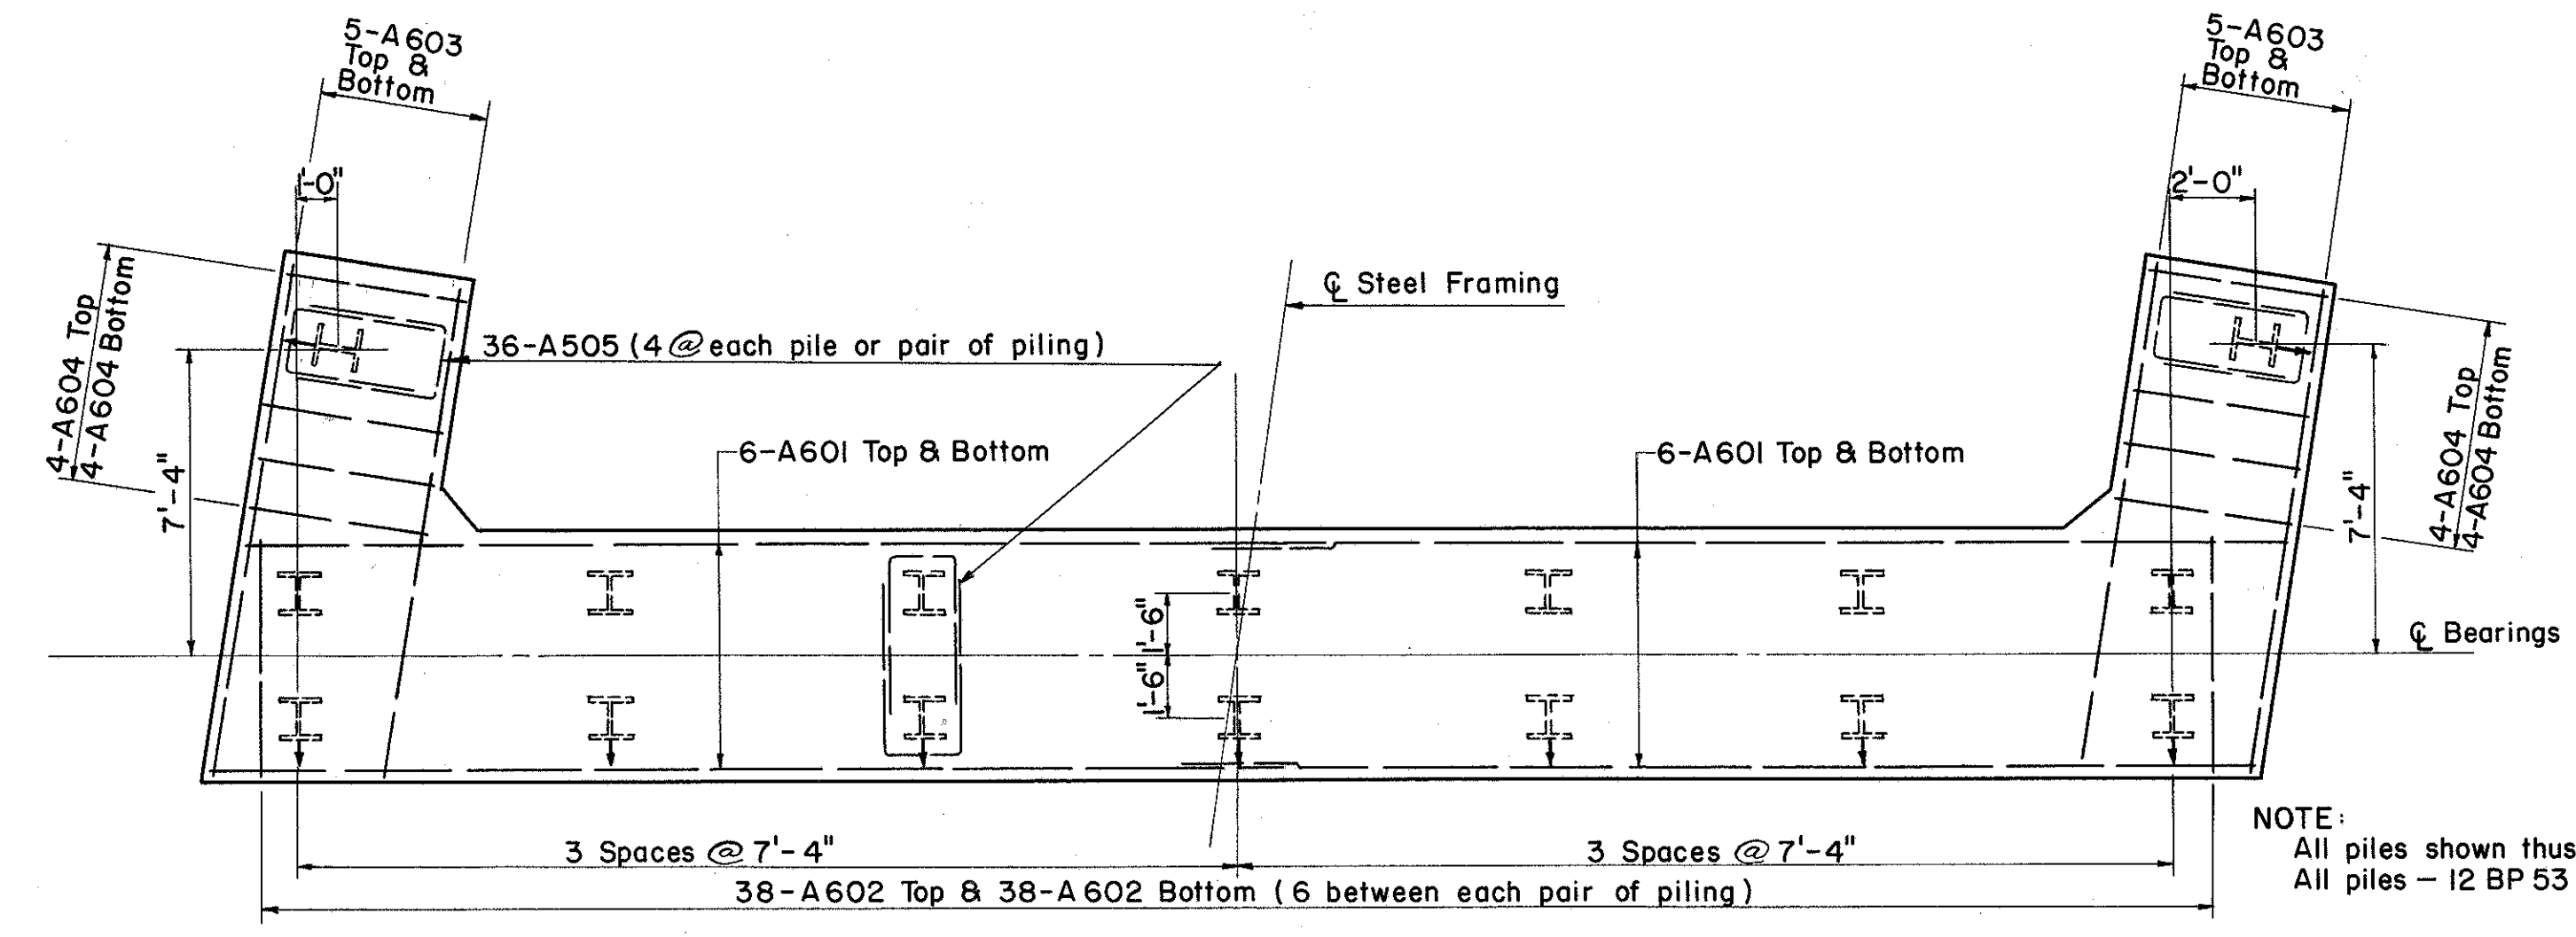

PILE LAYOUT & FOOTING REINFORCING  
BOTH NORTH & SOUTH BRIDGE

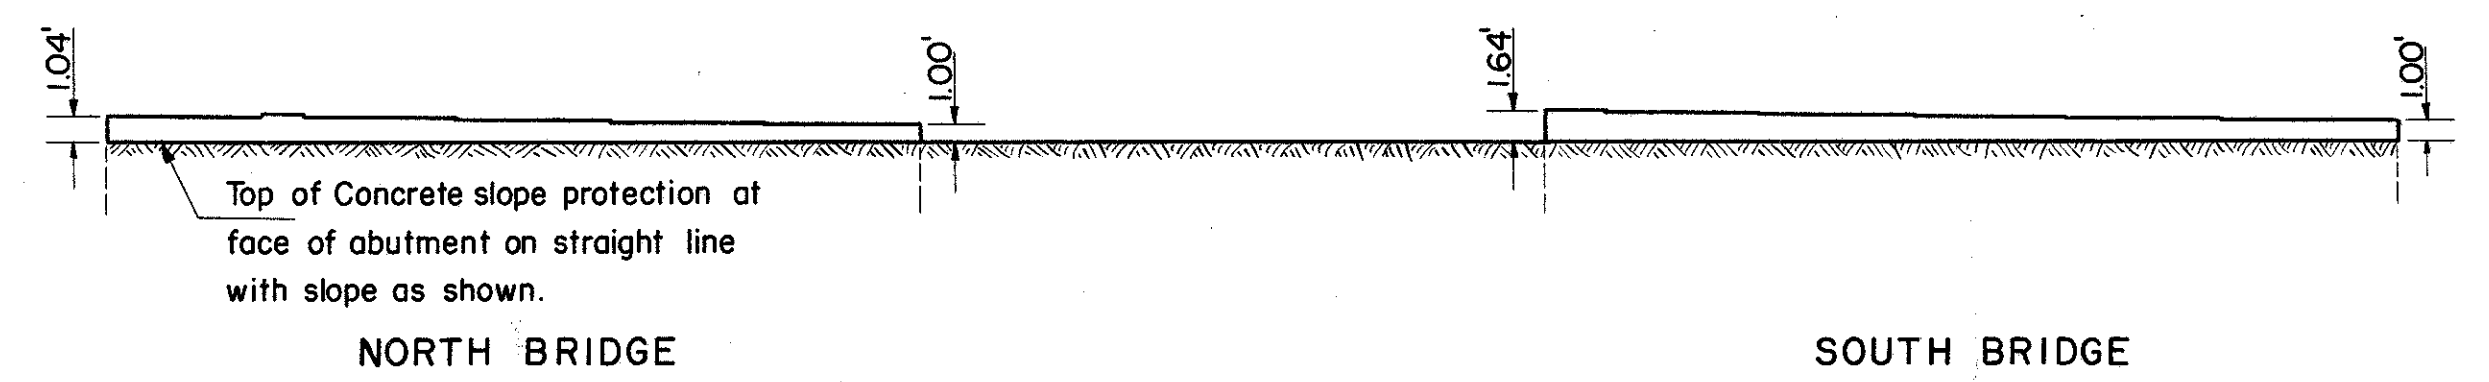

ELEVATION  
SHOWING TOP OF CONC. SLOPE PROTECTION

PREPARED BY CAPITOL ENGINEERING ASSOCIATES, DILLSBURG, PA. FOR					
STATE OF OHIO DEPARTMENT OF HIGHWAYS DIVISION OF DESIGN AND CONSTRUCTION BUREAU OF BRIDGES					
ABUTMENT # 2 BRIDGE NO. LAK-2-1548 LFR RELOC. S. R. 2 OVER STATE STREET LAKE COUNTY					
STA. 718 + 41.40					
DESIGNED	DRAWN	TRACED	CHECKED	REVIEWED DATE	REVISED
JLN	JFM	JFS	R.L.F.		
		2-24-60	McC.		