





SEEDING
END SQ.
WIDTH YDS.

15 36	DATE	PROJECT
2	CHD	

77
313

LAKE COUNTY
LAK-2-16.49

140 160 180 200 220 240 260 280 300 320

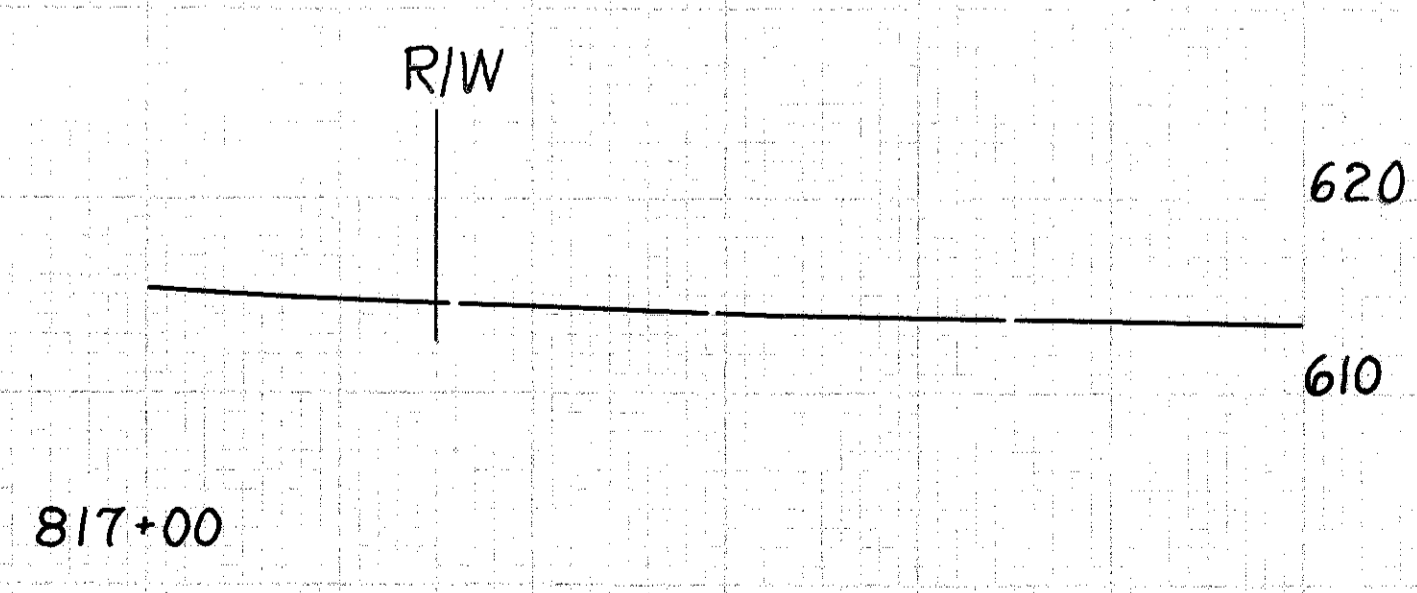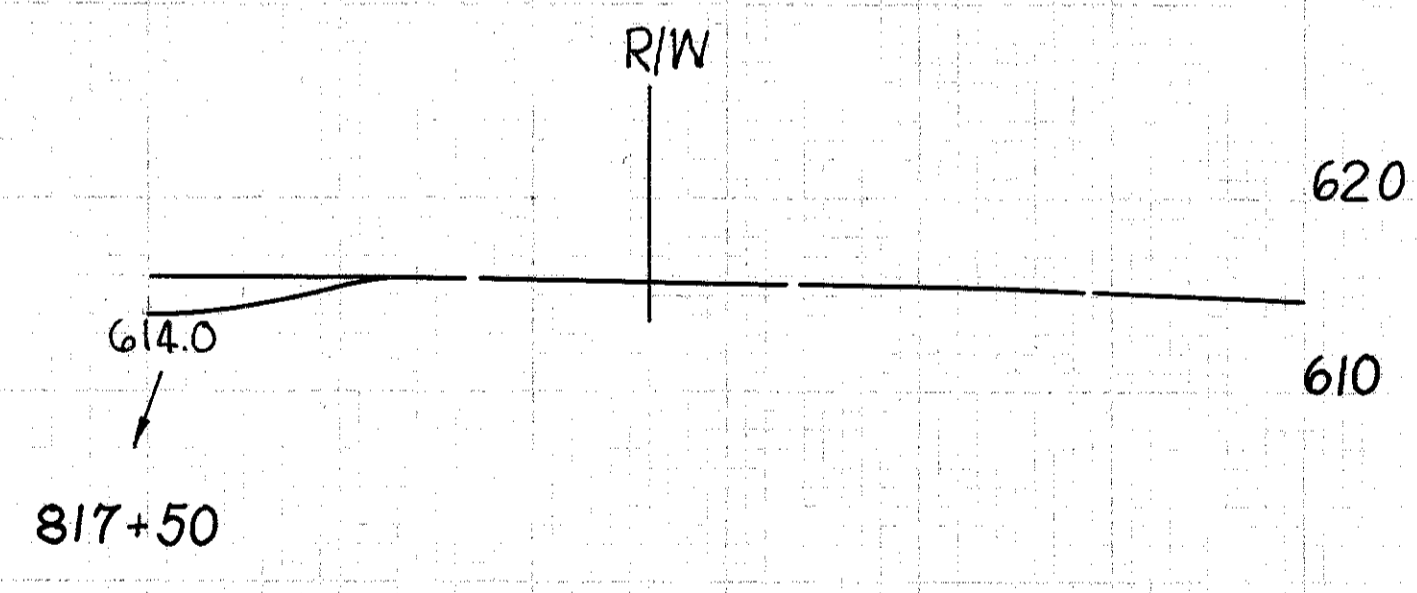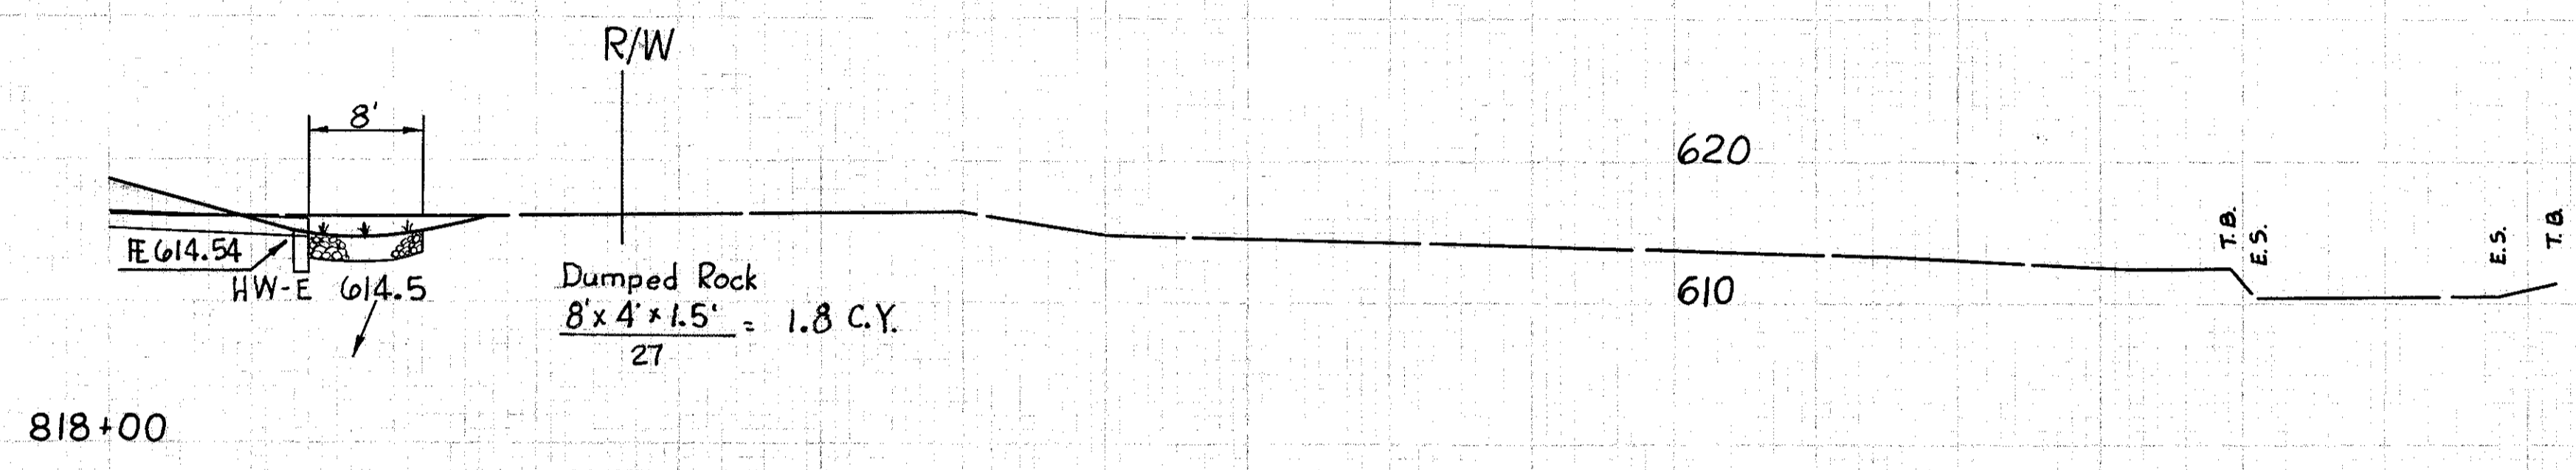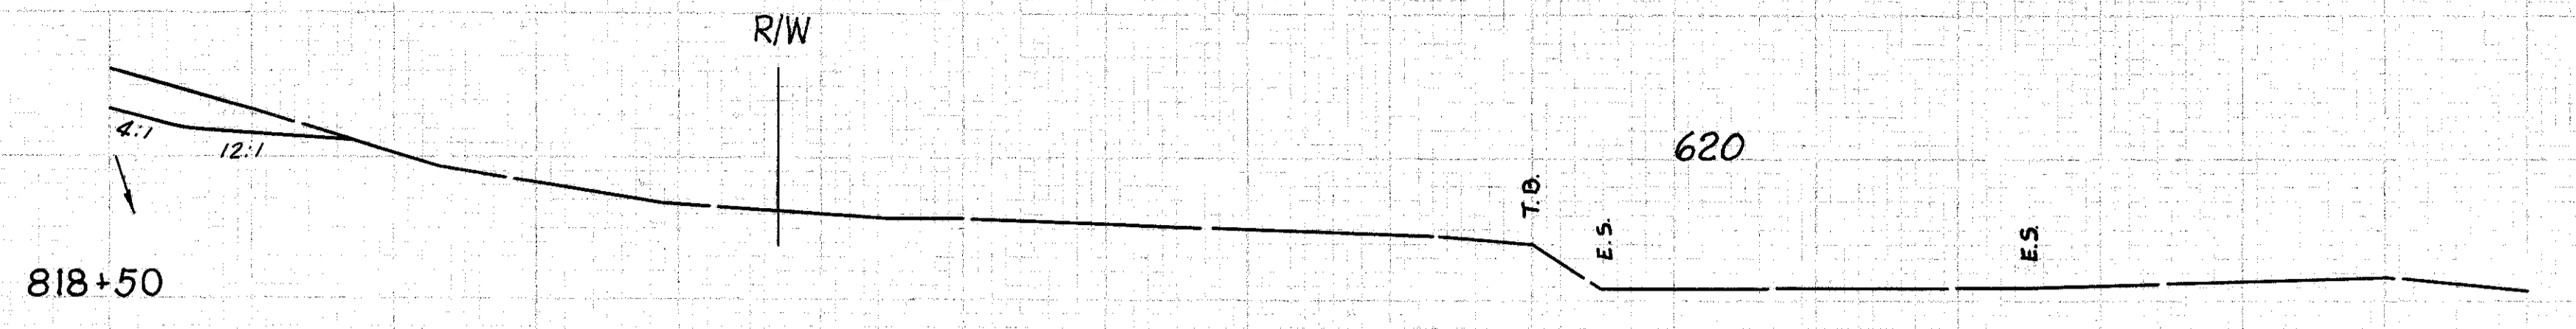

END AREA		VOLUME	
CUT	FILL	CUT	FILL

140 160 180 200 220 240 260 280 300 320

Area 515 8/16/63
✓ 4/11/63