


SEEDING
END SQ.
WIDTH YDS.

140 120 100 80 60 40 20 0 20 40 60 80 100

PER. TO. DIVISION
2 CH10
103
313

LAKE COUNTY
LAK-2-16.49

Sta. 866+00, E. Std. # 8 C.B.
Grate 654.32
E 15" 649.00

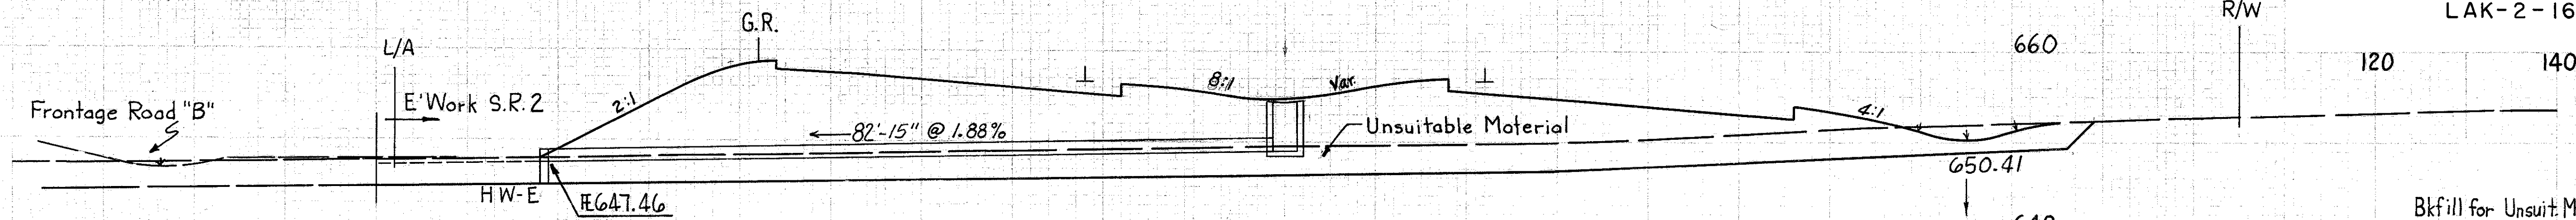

| END AREA | VOLUME | |
|------------|--------|------|
| | CUT | FILL |
| 562 + 853 | 547 | 1400 |
| 575 + 863 | 550 | 1413 |
| 585 + 1062 | 564 | 1626 |
| 589 + 1029 | 564 | 1593 |
| 552 + 1193 | 552 | 1745 |
| 2106 | | 5209 |
| 1912 | | 5010 |
| 238 | | 654 |
| 2113 | | 6181 |

G-656.65
866+00
649.6

G-656.58
865+00
649.1

G-656.75
864+10.97
648.5

Sta. 863+75, E. Std. # 8 C.B.
Grate 653.90
E 15" 648.90

G-656.78
864+00
648.3

End Super Transition
Begin Full Super 1" per ft.
Sta. 864+10.97

Sta. 863+65 STD. HW-E
For Details of Structure No. LAK-2-1825
See Sheet 216

Sta. 863+65 Std. HW-E

Sta. 863+00

Sta. 863+00
Bkfill for Unsuit. Mtl.

RELOCATION S.R. 2 Sta. 864+00 to 866+00