
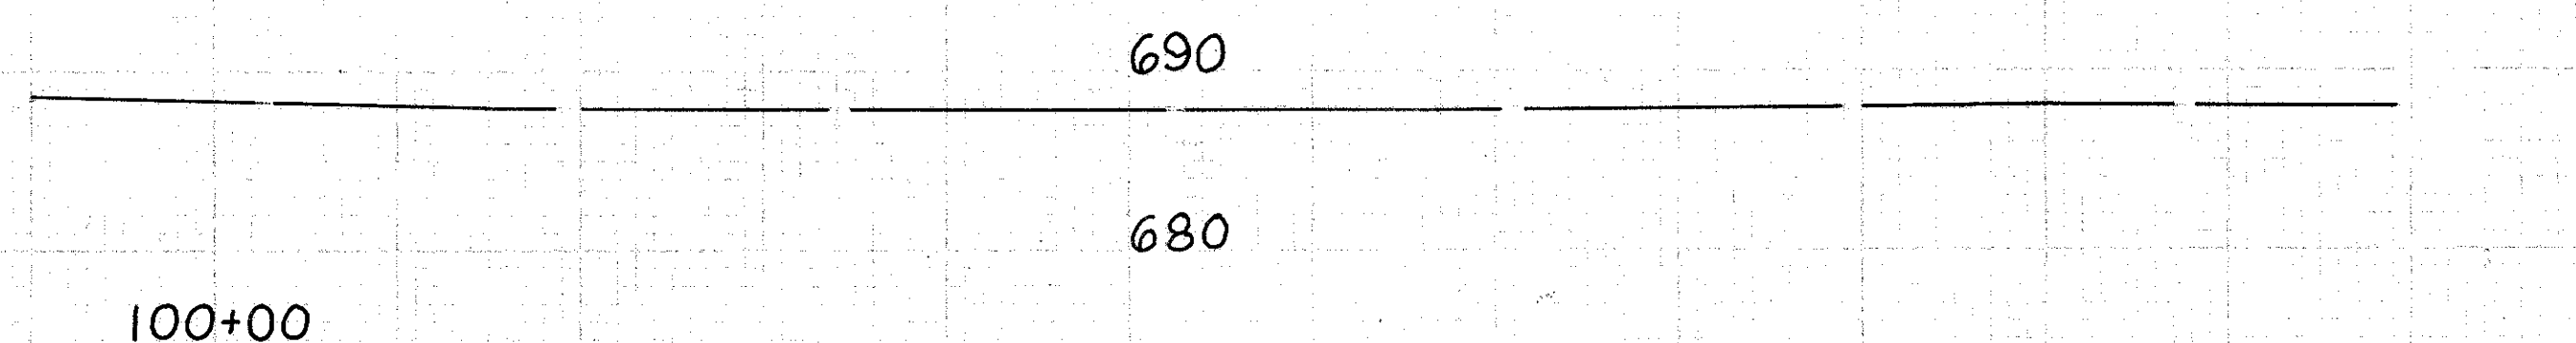
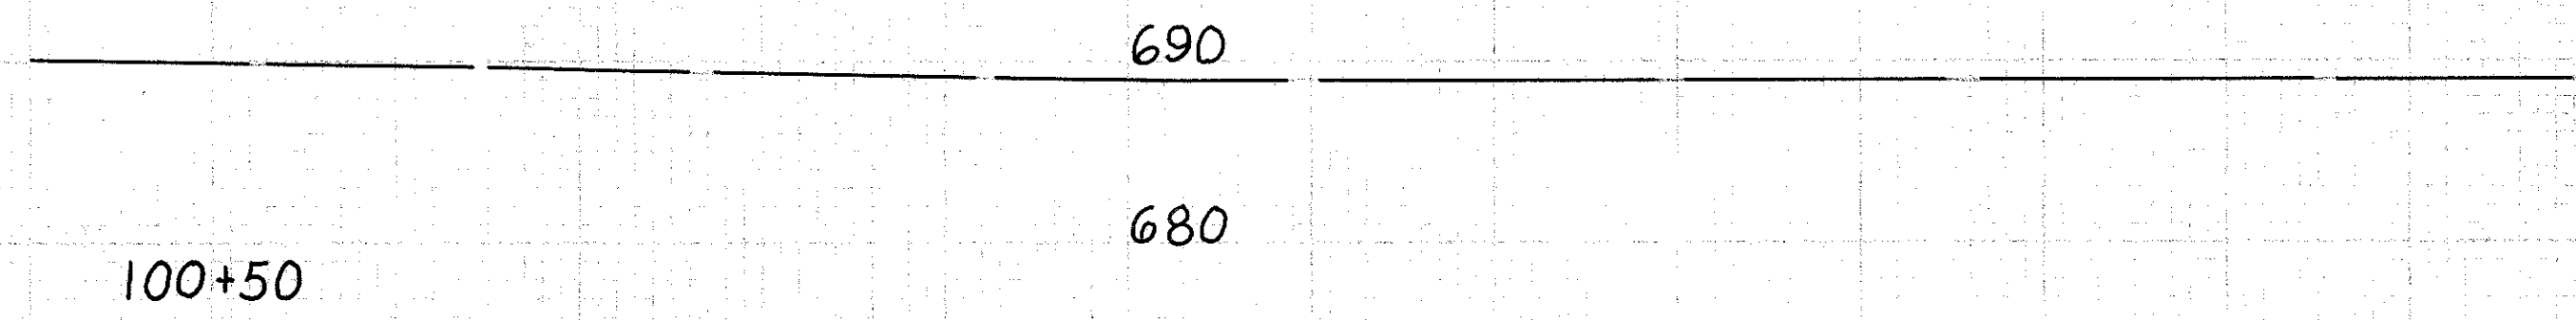
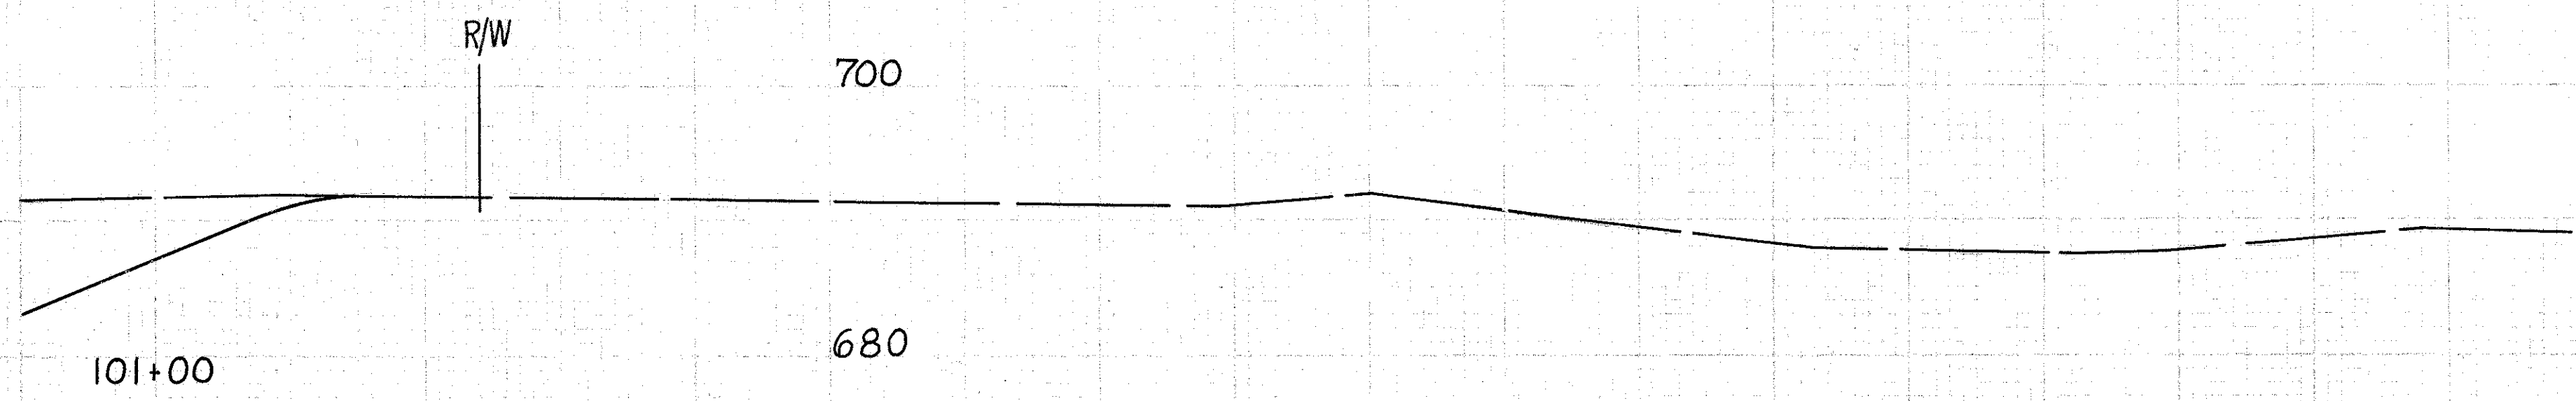


140 160 180 200 220 240 260 280 300

PROJECT	STATE	PROJECT
2	OHIO	

116
313

LAKE COUNTY
LAK-2-16.49

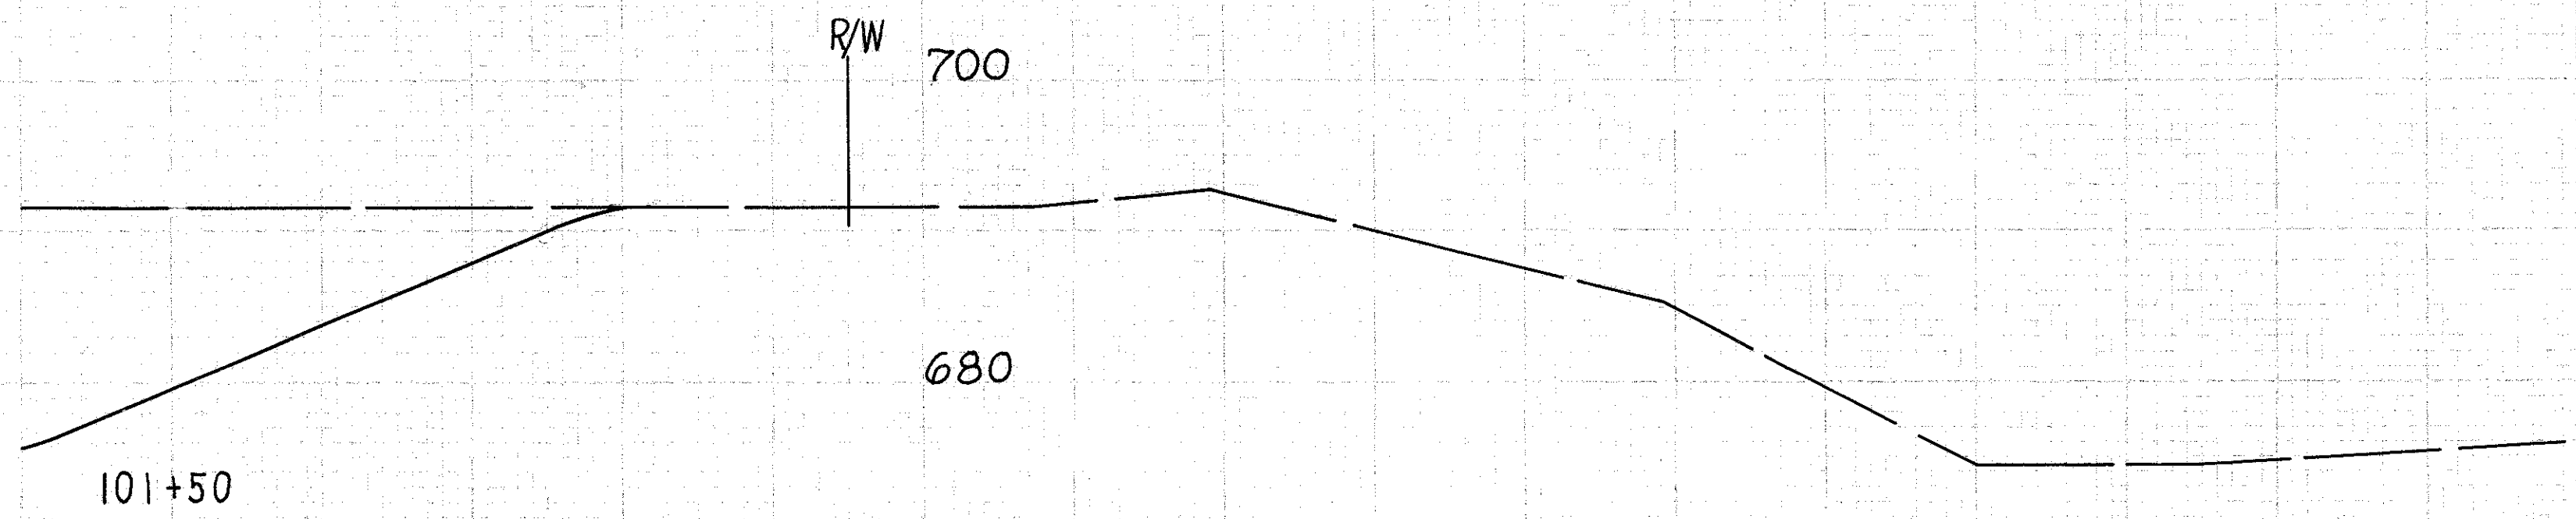

1/24/63
 MEK
 SLS 2/8/63
 JEW

140 160 180 200 220 240 260 280 300