
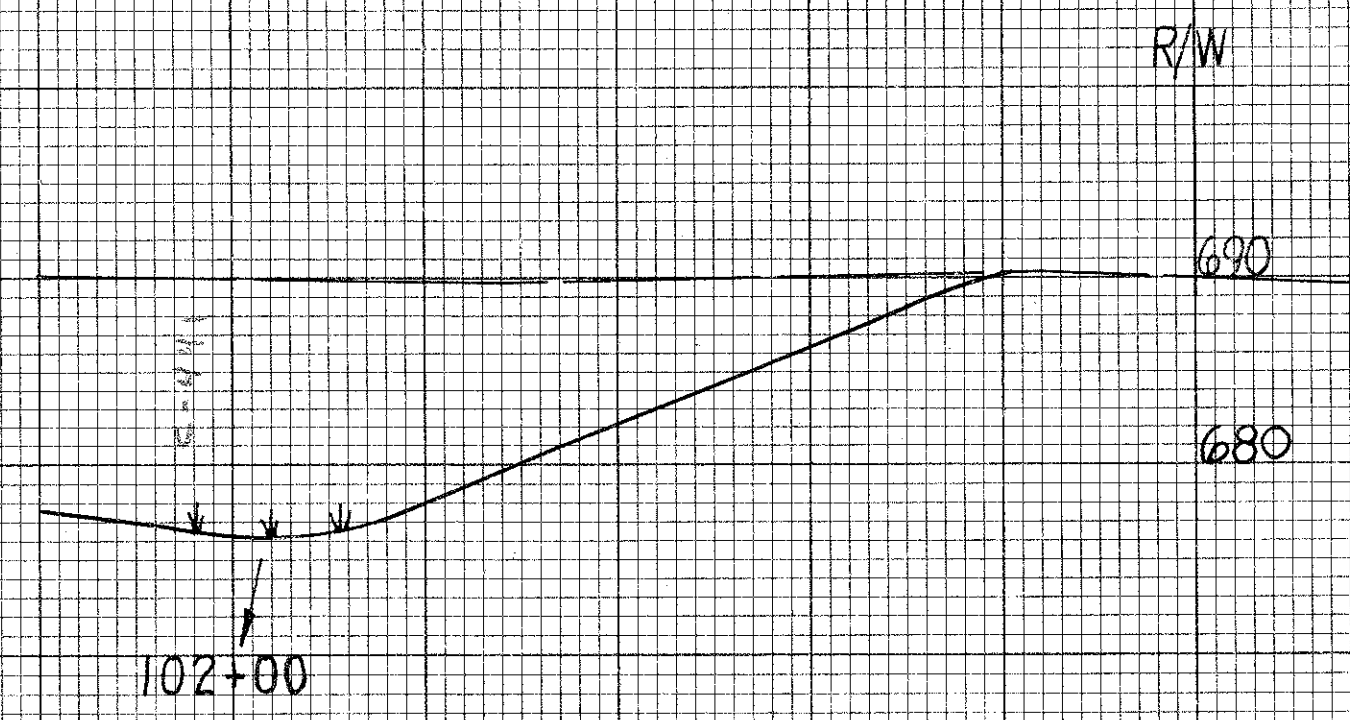
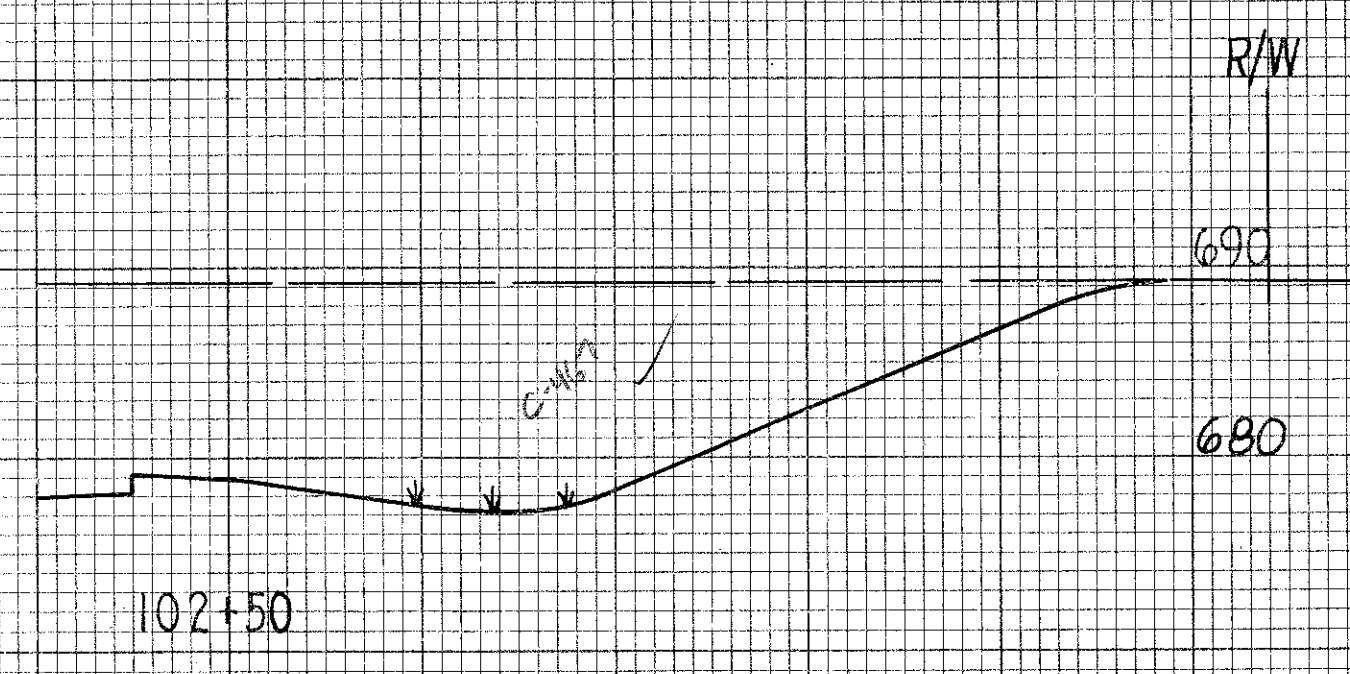
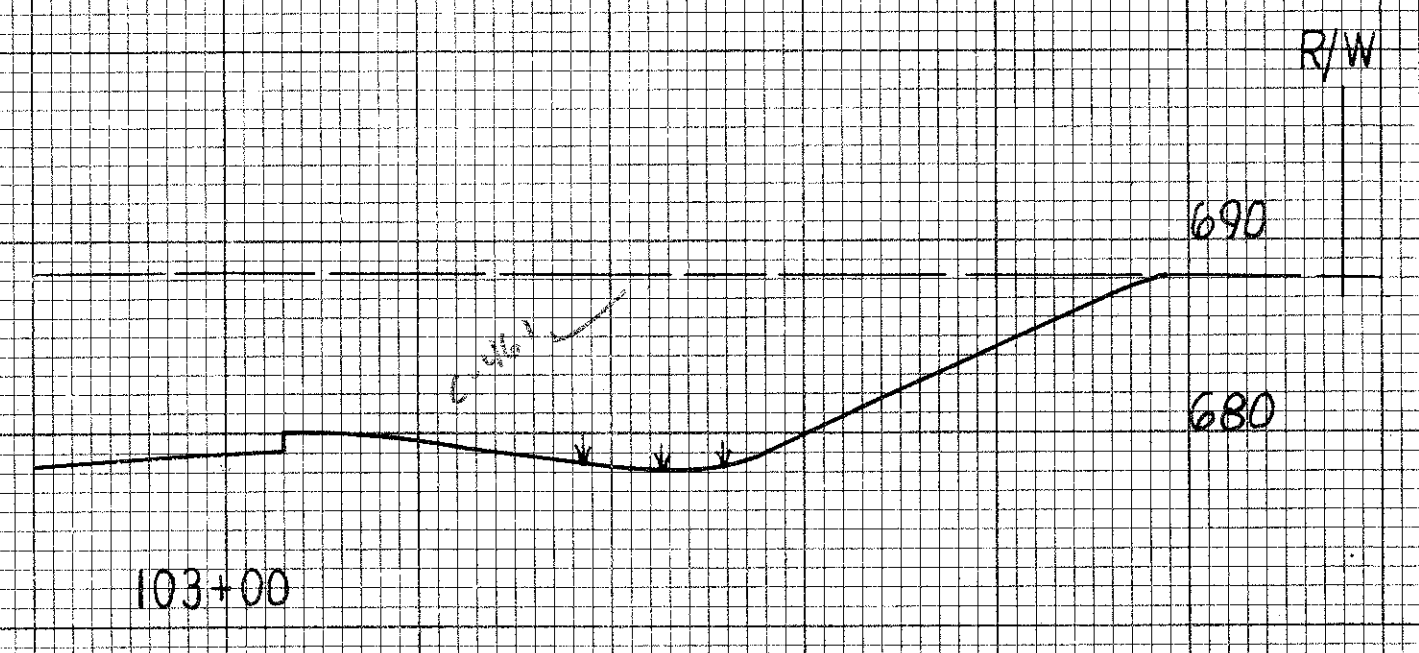


140 160 180 200 220 240 260 280

FED. RD. DIVISION	STATE	PROJECT	119 313
2	OHIO		

LAKE COUNTY  
LAK-2-16.49

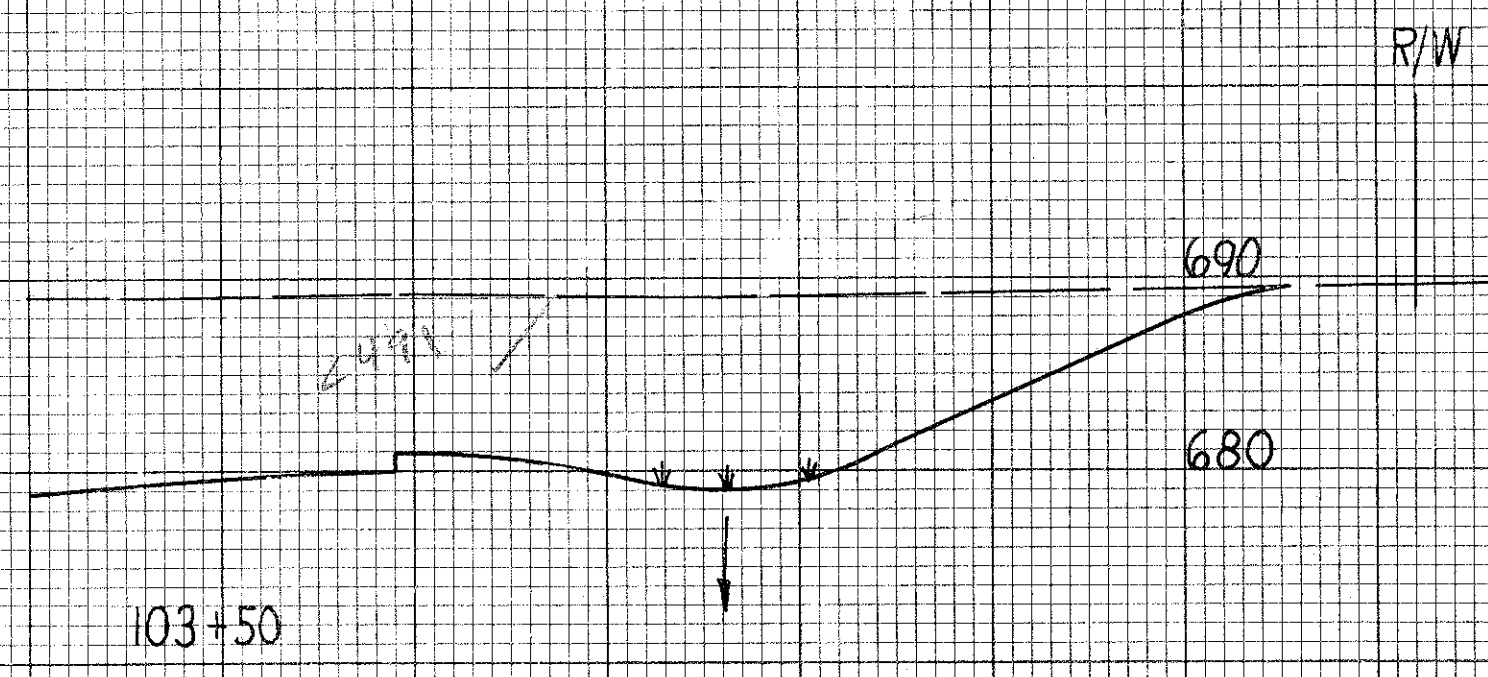

140 160 180 200 220 240 260 280