




FED. RD. DIVISION	STATE	PROJECT
2	OHIO	

123
313

LAKE COUNTY
LAK-2-16.49

140 160 180 200 220 240

R/W 260

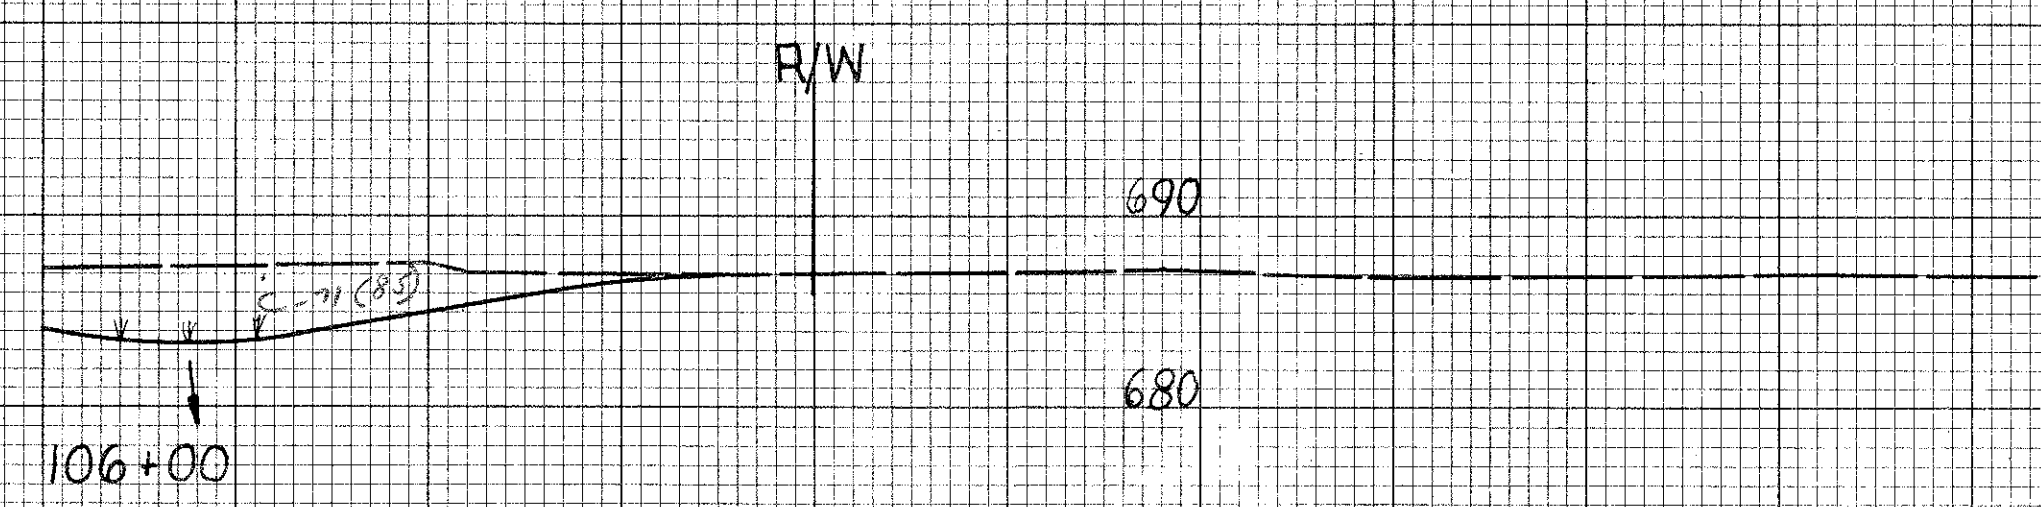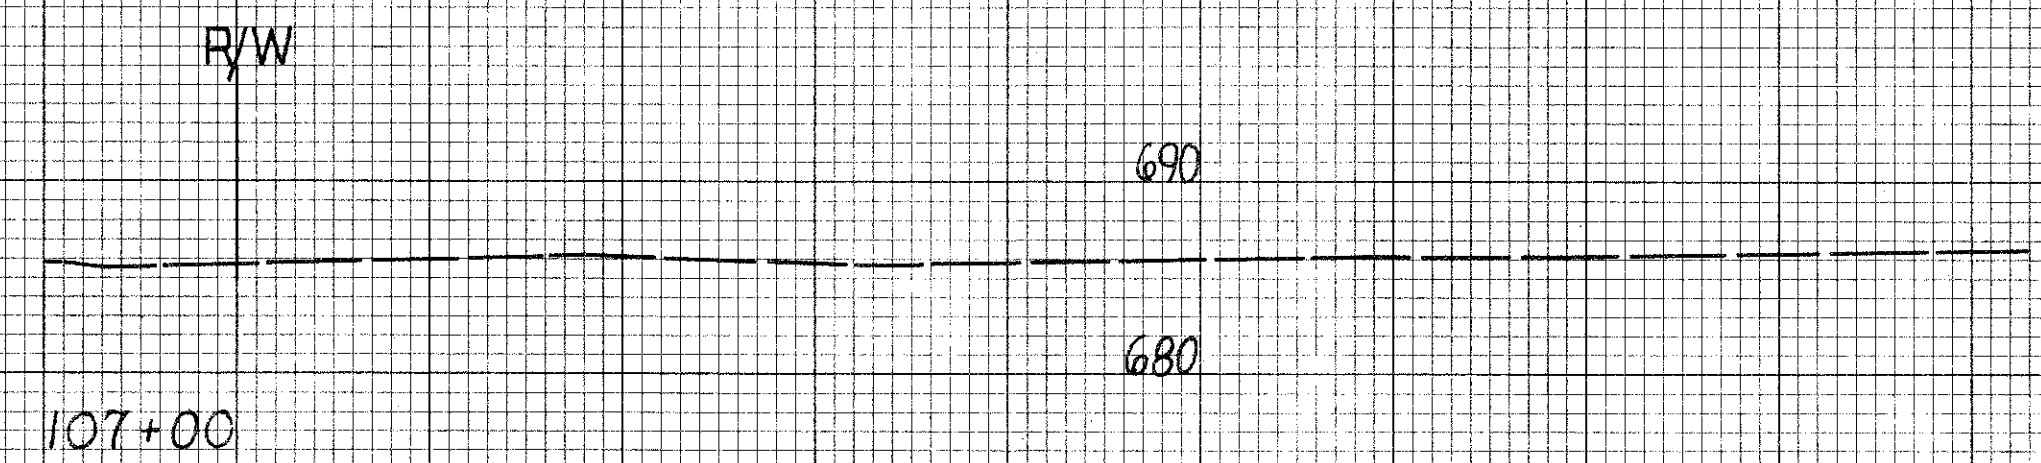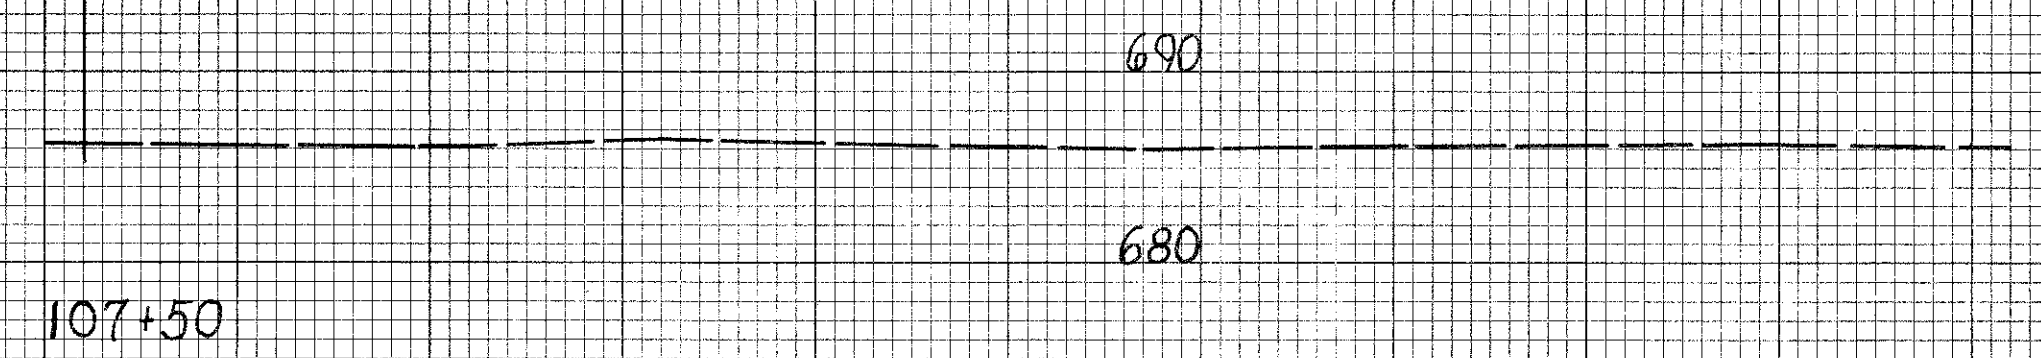

140 160 180 200 220 240