


SEEDING
END SQ
WIDTH YDS.

140 120 100 80 60 40 20 0 20 40 60 80 100

173
313

LAKE COUNTY
LAK-2-16.49


14

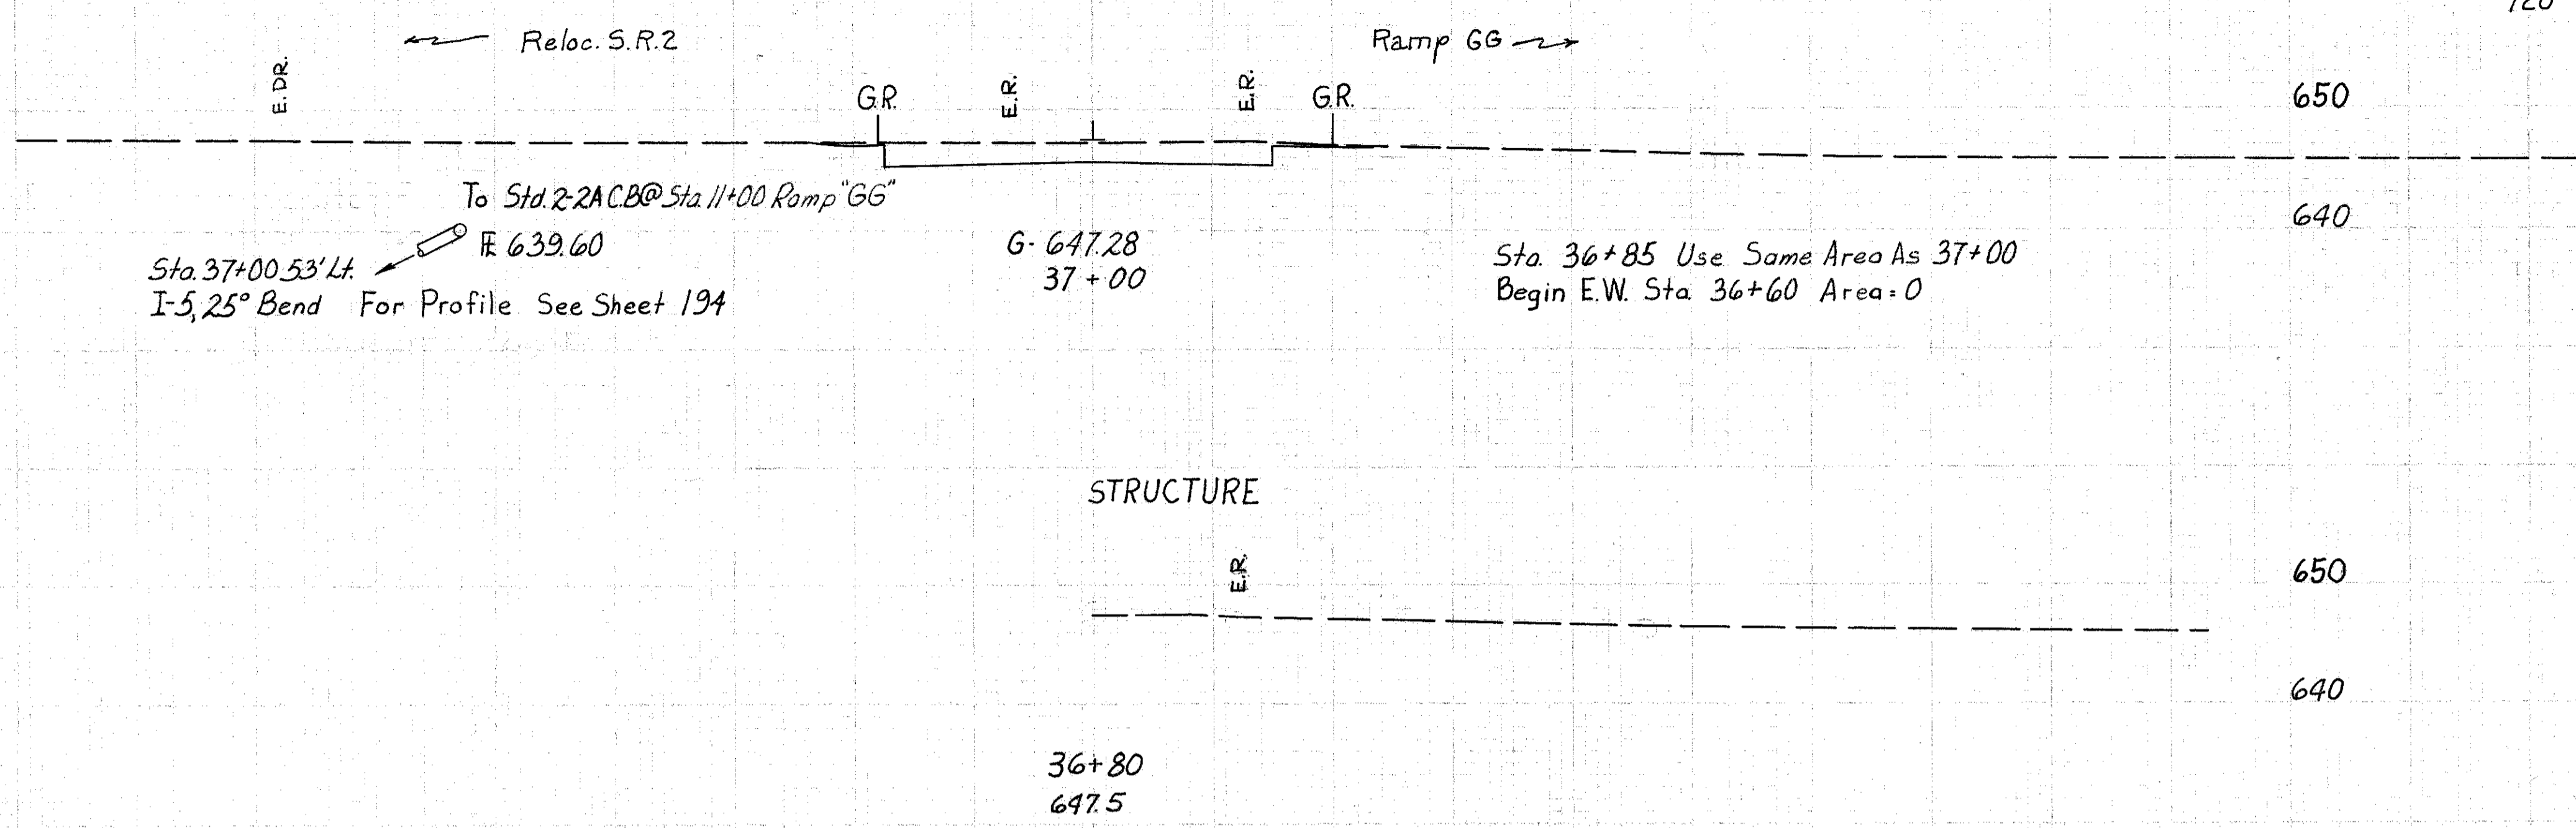

END AREA	VOLUME	
	CUT	FILL
56		31
56		26
0		

36+80
647.5

STRUCTURE

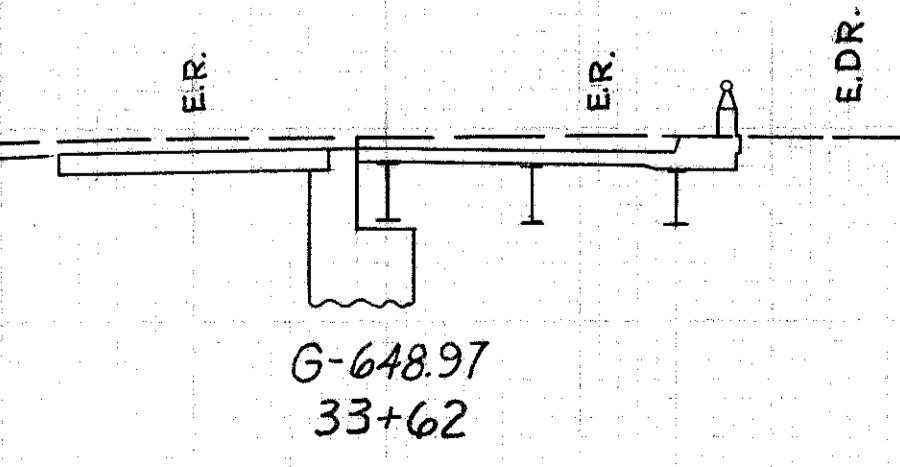

G-648.97
33+62

140 120 100 80 60 40 20 0 20 40 60 80 100 120 140

Reconstr. S.R. 535 Sta. 33+62 to Sta. 37+00

Handwritten notes on the left margin, including '200' and '1/25'.