



SEEDING	END	SP.
WIDTH	YDS.	
52	82+77	
156		
52	Sta. 82+50	
162		
65	Sta. 82+25	
344		
64	Sta. 81+77	

320 300 280 260 240 220 200 180 160

120

END AREA	VOLUME	
	CUT	FILL
23	203	
45	363	
24	174	
59	257	
42	115	

See Sheet 115 for Frontage Road "B"
X Sections Ahead.

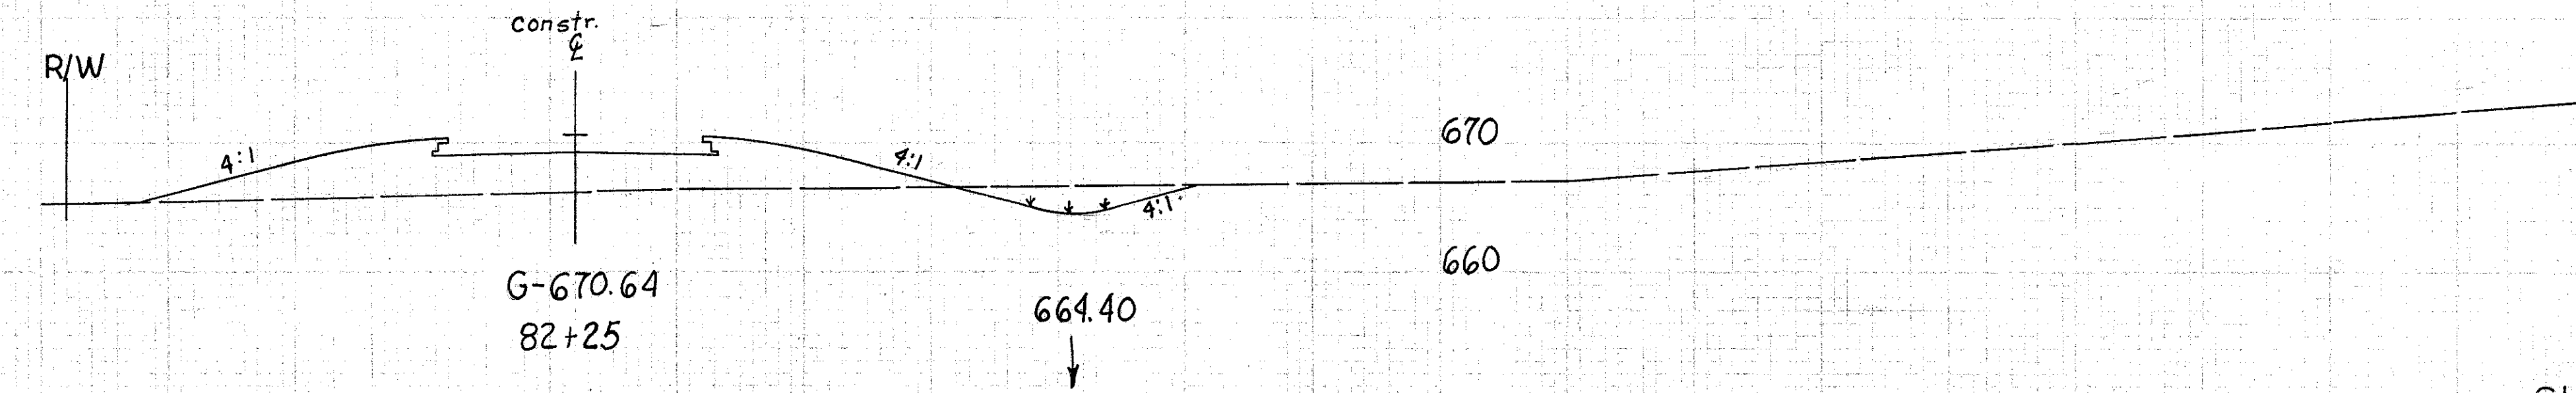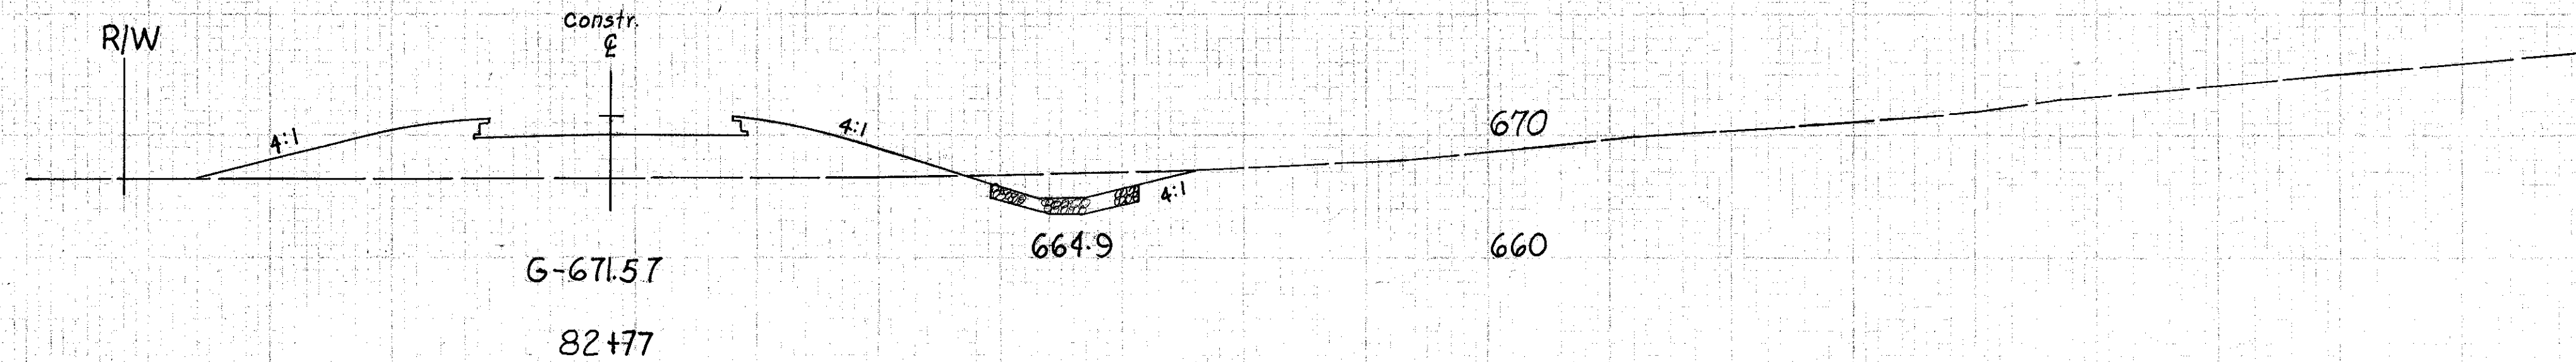

320 300 280 260 240 220 200 180 160 140 120

FRONTAGE ROAD "B" Sta. 82+25, to 82+77

Computed Areas
2/11/63
E.S.S.
Map
E.S.S.
7/30/63
8/19/63
11/27/63
12/27/63
15,081