



C:\Project\lak\13486\roadway\sheets\13486YE02.dgn 6/24/2008 10:02:04 AM jmadaria

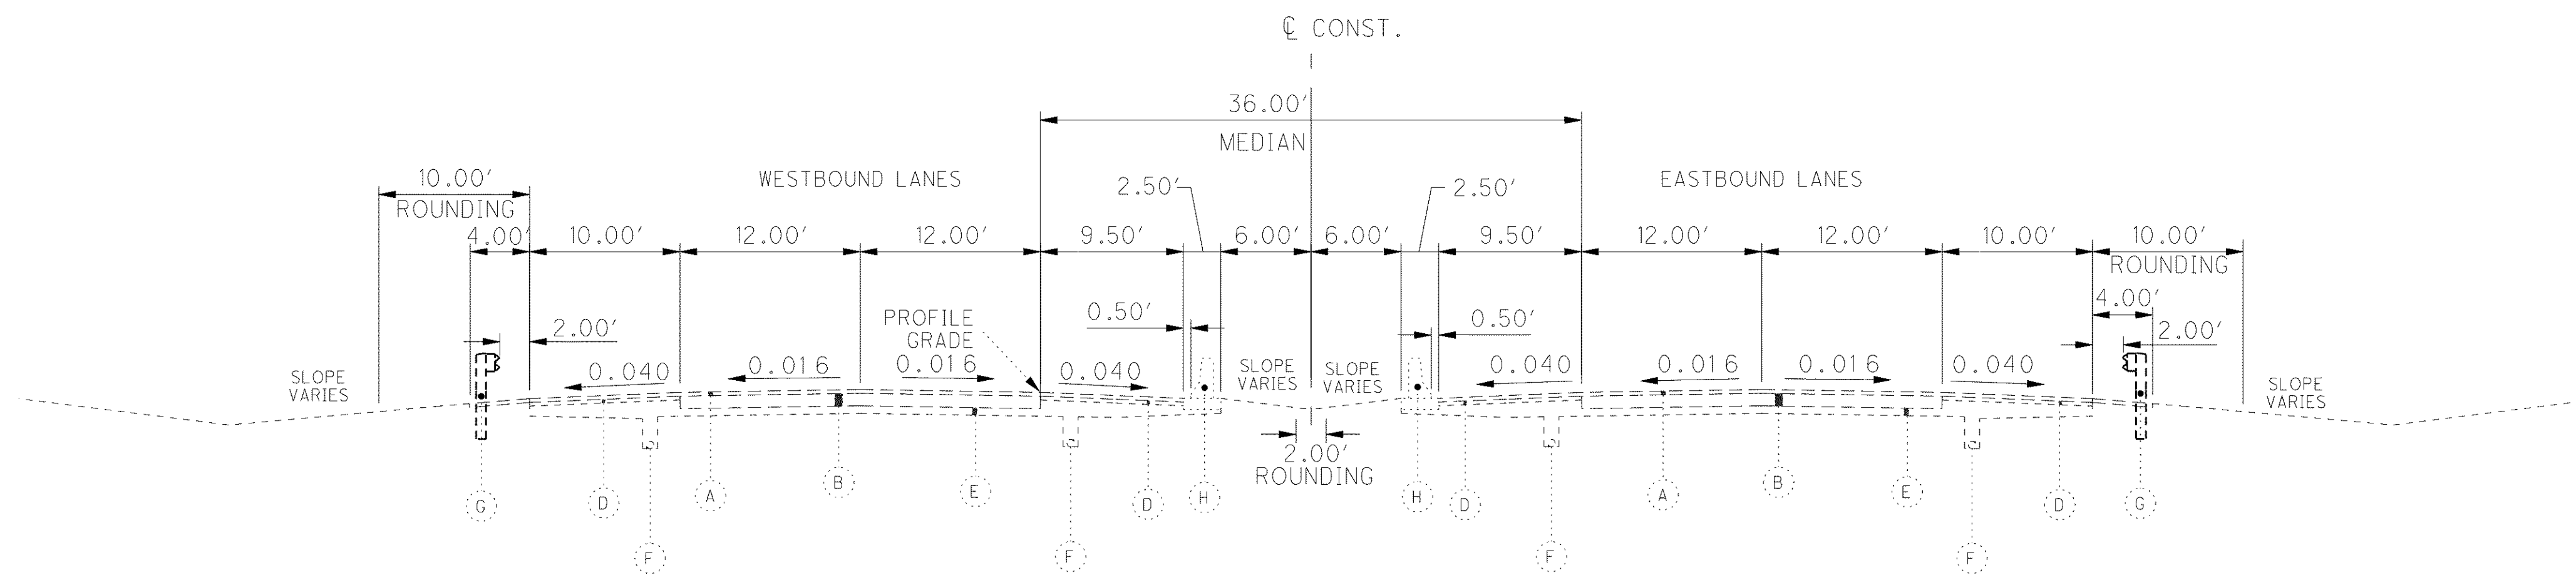


EXISTING NORMAL SECTION - S.R. 2 MAINLINE

STA. 317+00.00 TO STA. 327+59.66 = 1059.66 FT
STA. 345+03.47 TO STA. 370+01.39 = 2497.92 FT
STA. 392+38.22 TO STA. 416+25.20 = 2386.98 FT

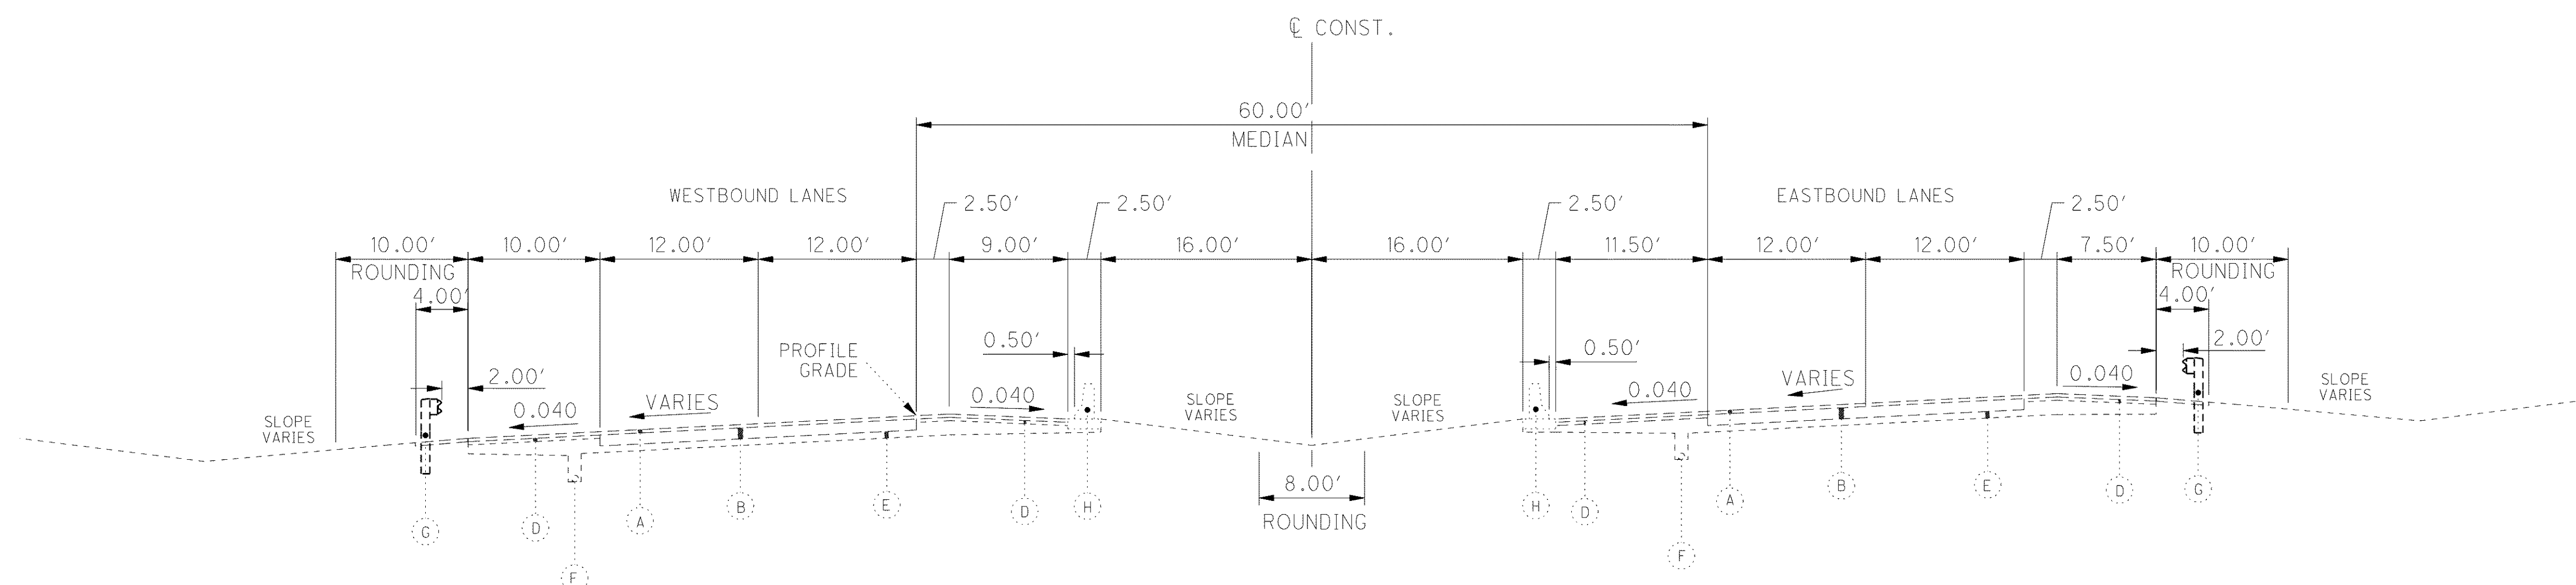

EXISTING SUPERELEVATED SECTION - S.R. 2 MAINLINE

STA. 416+25.70 TO STA. 445+54.13 = 2928.43 FT

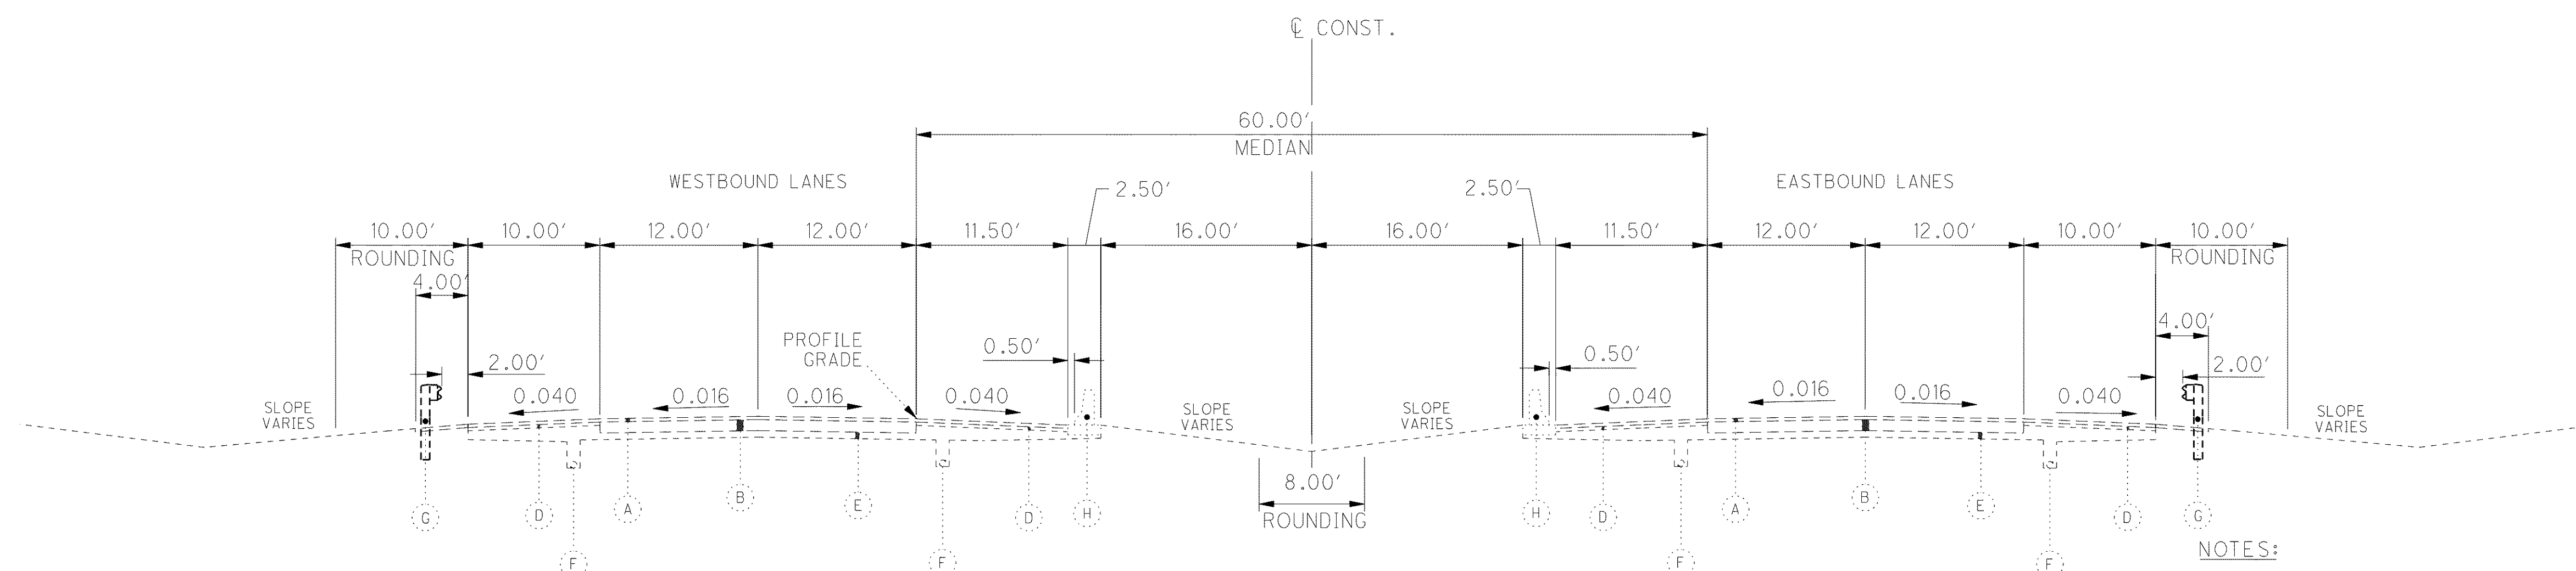

EXISTING NORMAL SECTION - S.R. 2 MAINLINE

STA. 445+54.13 TO STA. 485+00.00 = 3945.87 FT

NOTES:

- ① FOR EXISTING LEGEND, SEE SHEET 11
- ② FULL DEPTH PAVEMENT REPAIRS AS PER ITEM 255 WERE RECENTLY COMPLETED WITHIN THE PROJECT LIMITS. RIGID CONCRETE PATCHES EXTEND ABOVE THE EXISTING CONCRETE BASE AND HAVE BETWEEN A 1.5" TO 2" ASPHALT OVERLAY. FOR FURTHER INFORMATION, PLANS FOR THIS PROJECT CAN BE REVIEWED AT THE ODOT D-12 OFFICE.