




J:\LAK\13486\roadway\sheets\13486GYE-RVINE.dgn 03-JUL-2008 3:49PM imtn

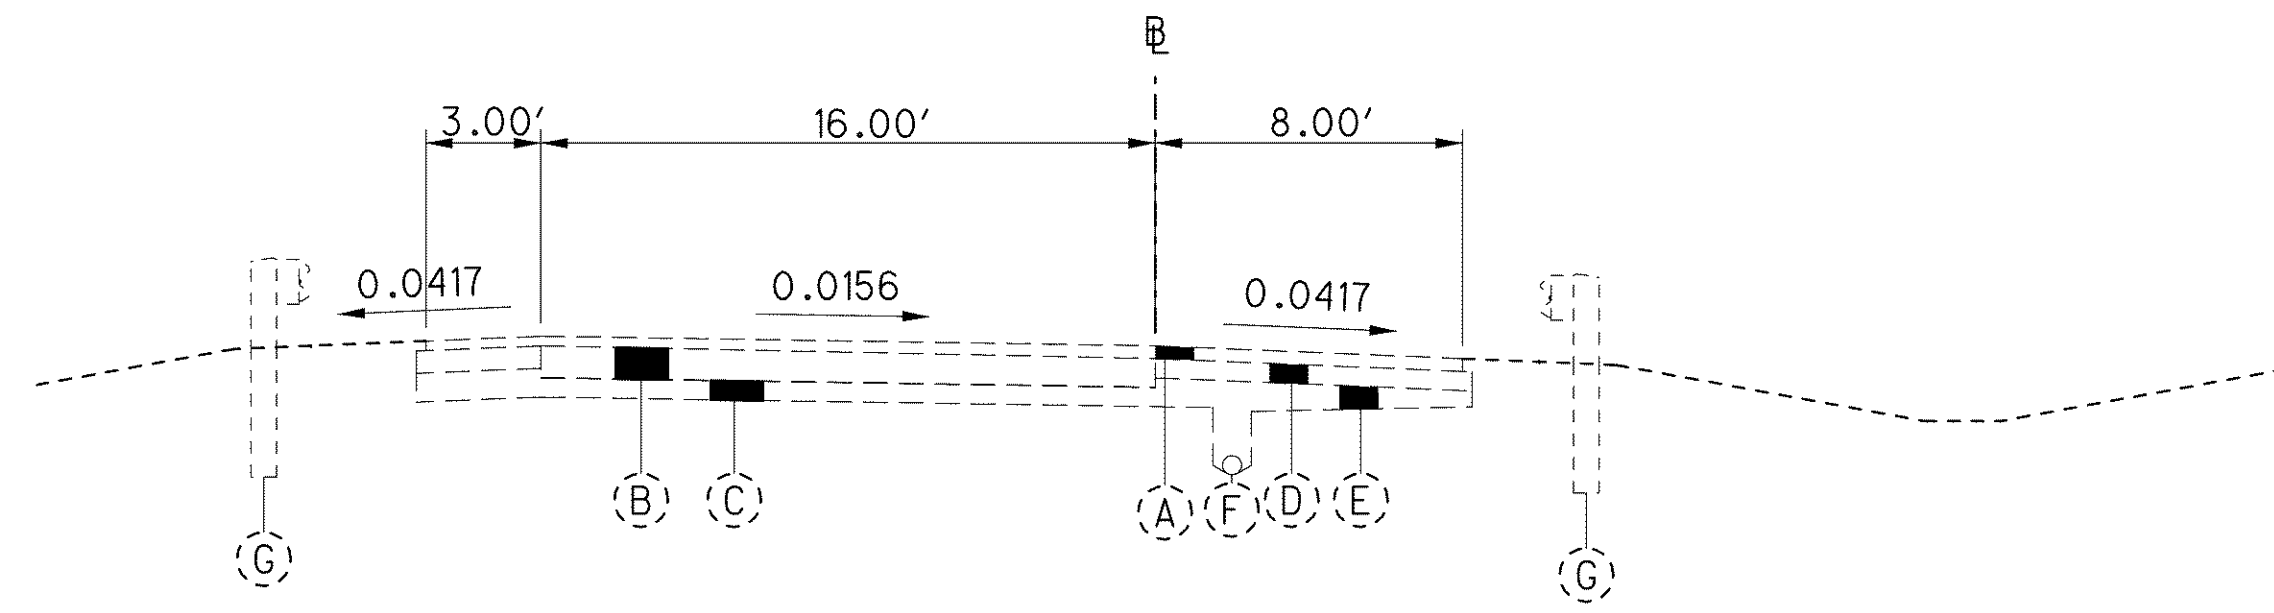


EXISTING RAMP NORMAL TYPICAL
S.R. 640 (VINE ST.)

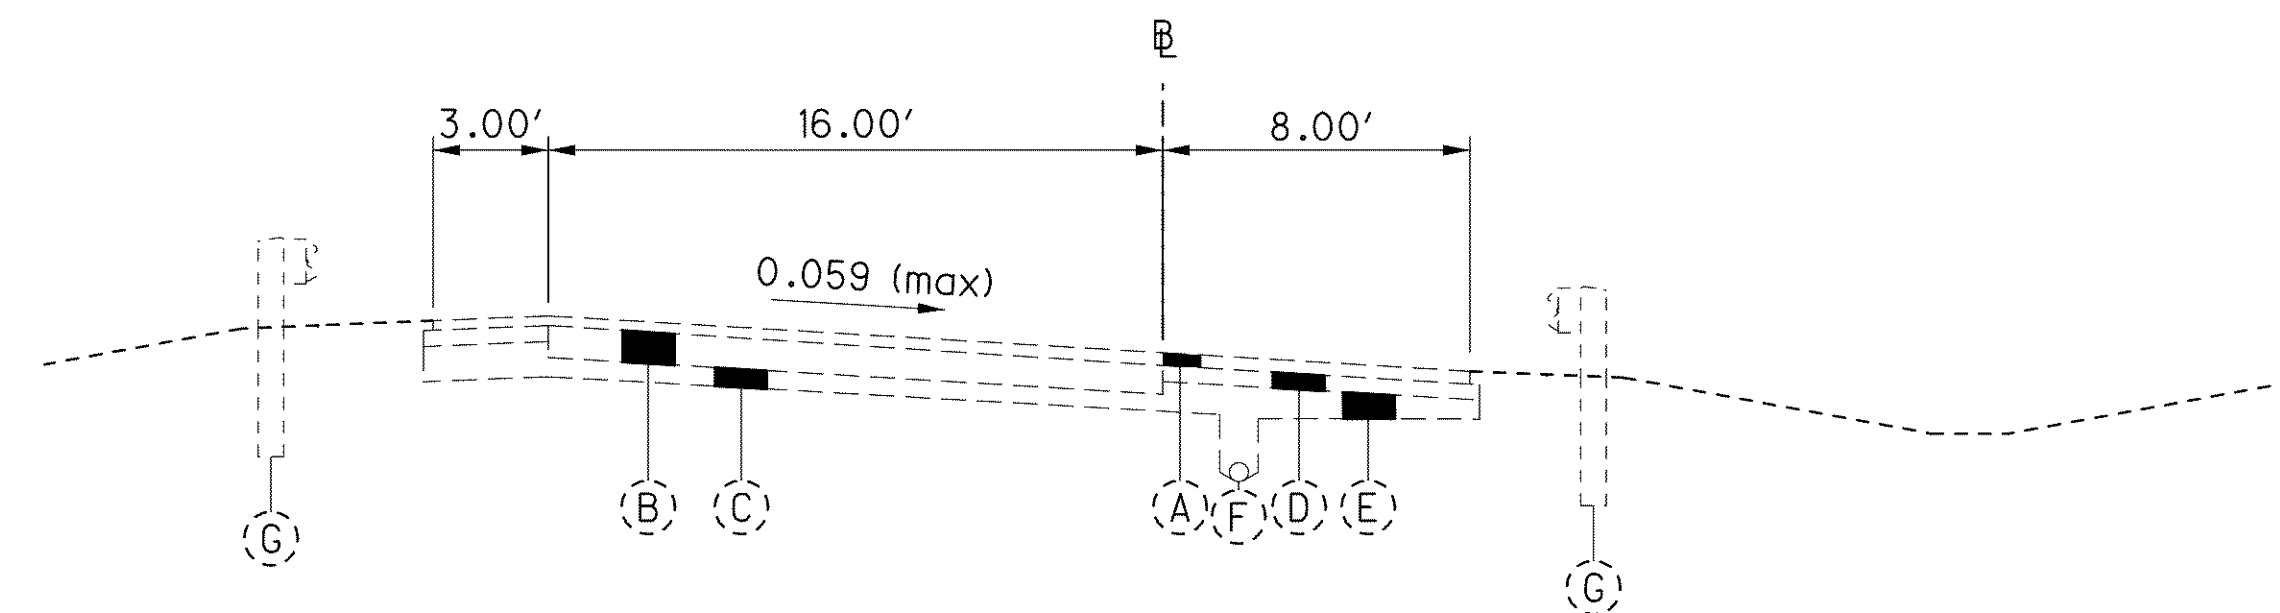

EXISTING RAMP SUPERELEVATED TYPICAL
S.R. 640 (VINE ST.)

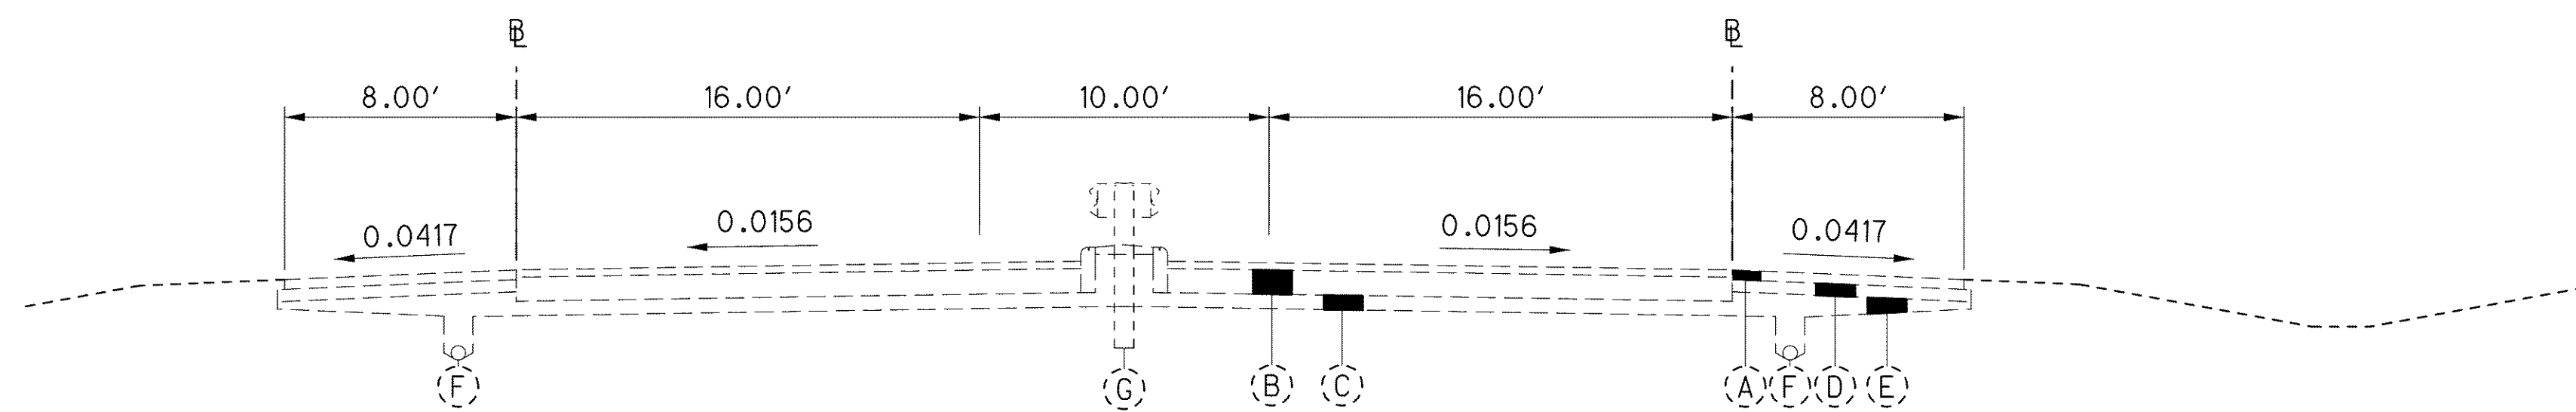

EXISTING RAMP NORMAL TYPICAL
S.R. 640 (VINE ST.)

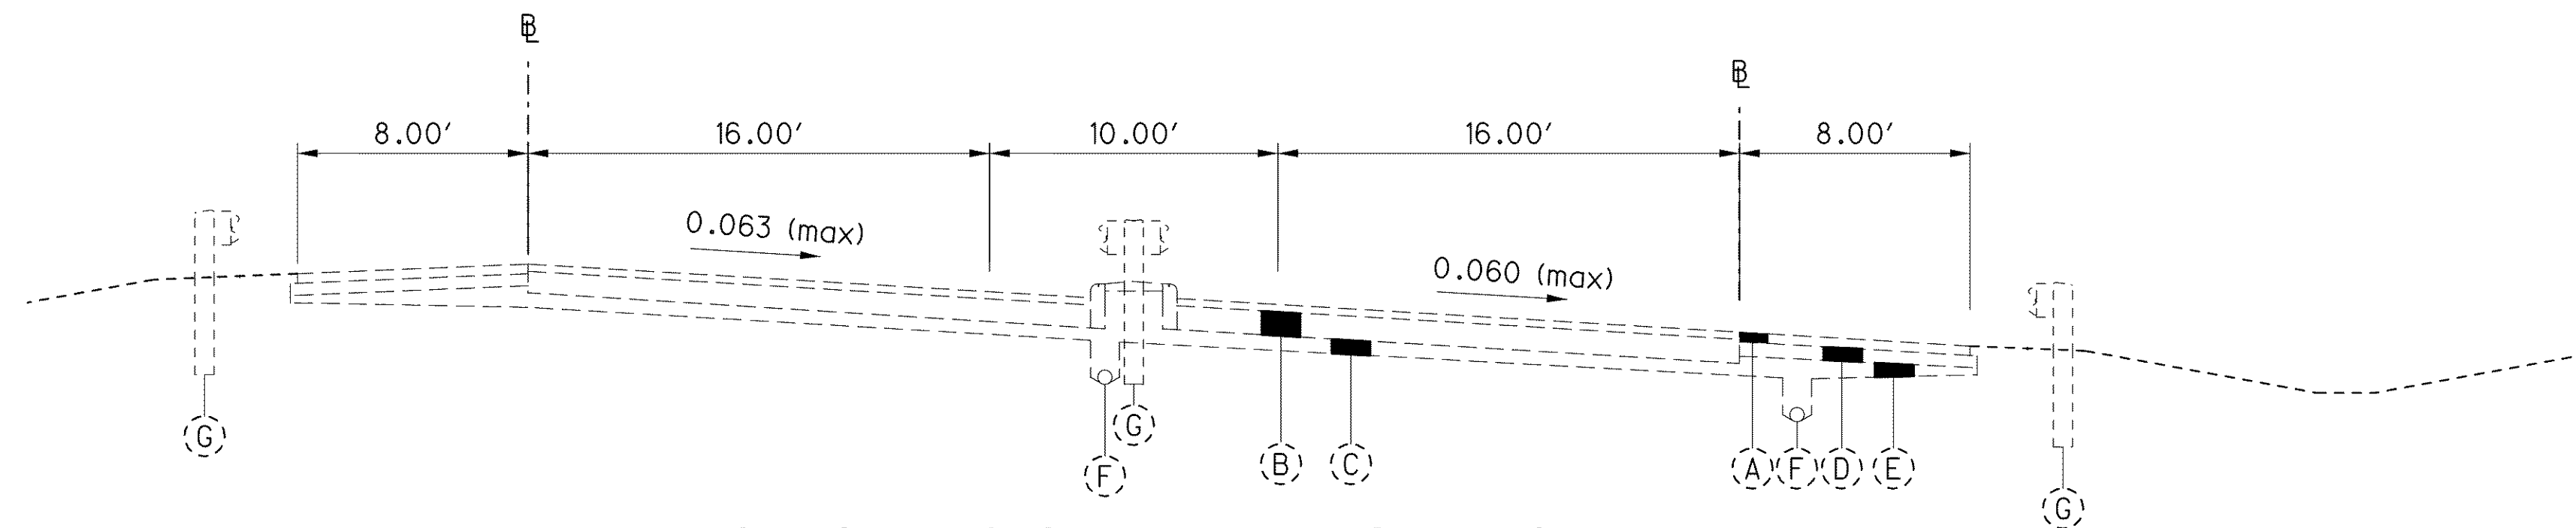

EXISTING RAMP SUPERELEVATED TYPICAL
S.R. 640 (VINE ST.)

FOR EXISTING ITEM LEGEND: SEE SHEET 11