



\\Akrn01\Data\Civil\2004108\00\13486\roadway\sheets\13486GYE441a.dgn 6/17/2008 8:51:48 AM mmoellendick

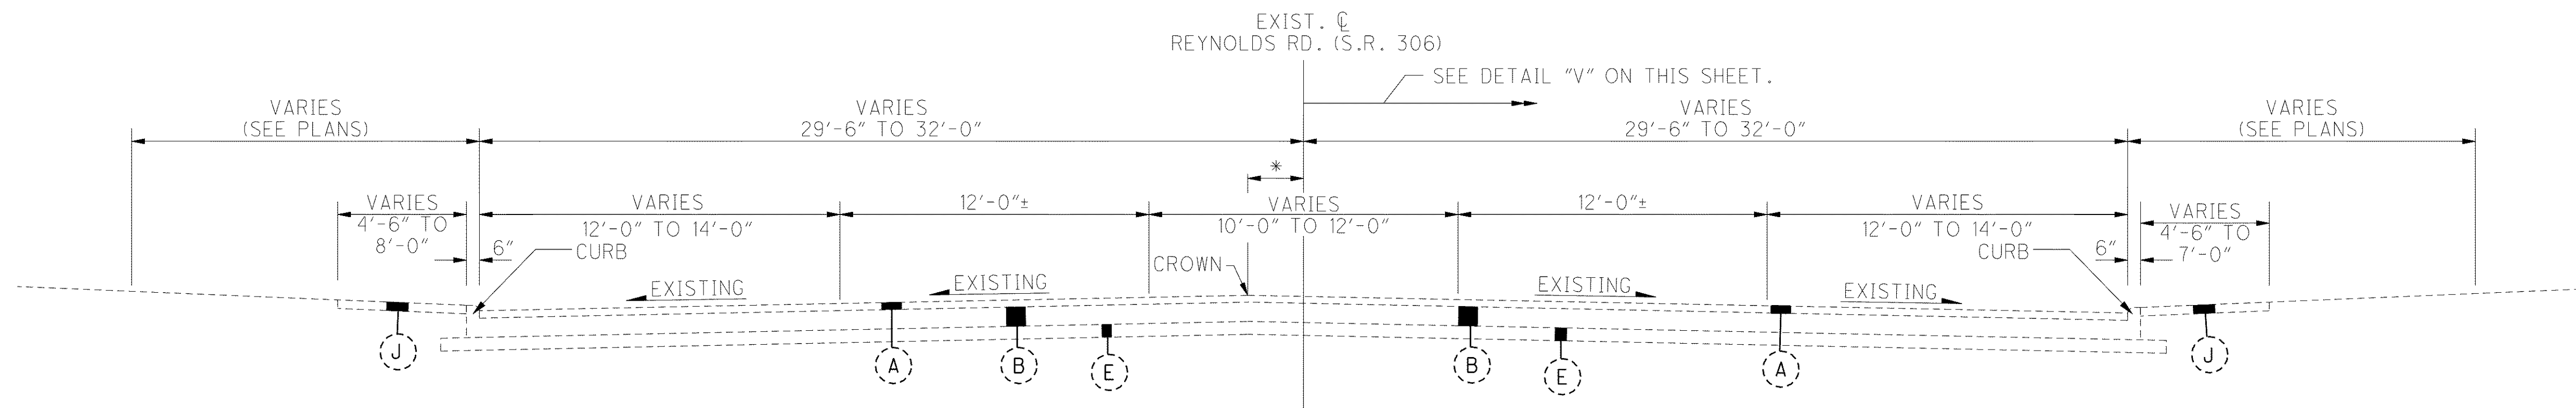

EXISTING REYNOLDS RD. (S.R. 306) TYPICAL SECTION

LIMITING STATIONS
STA. 11+94.00 TO STA 30+05.00 = 1811.00 LIN. FT.

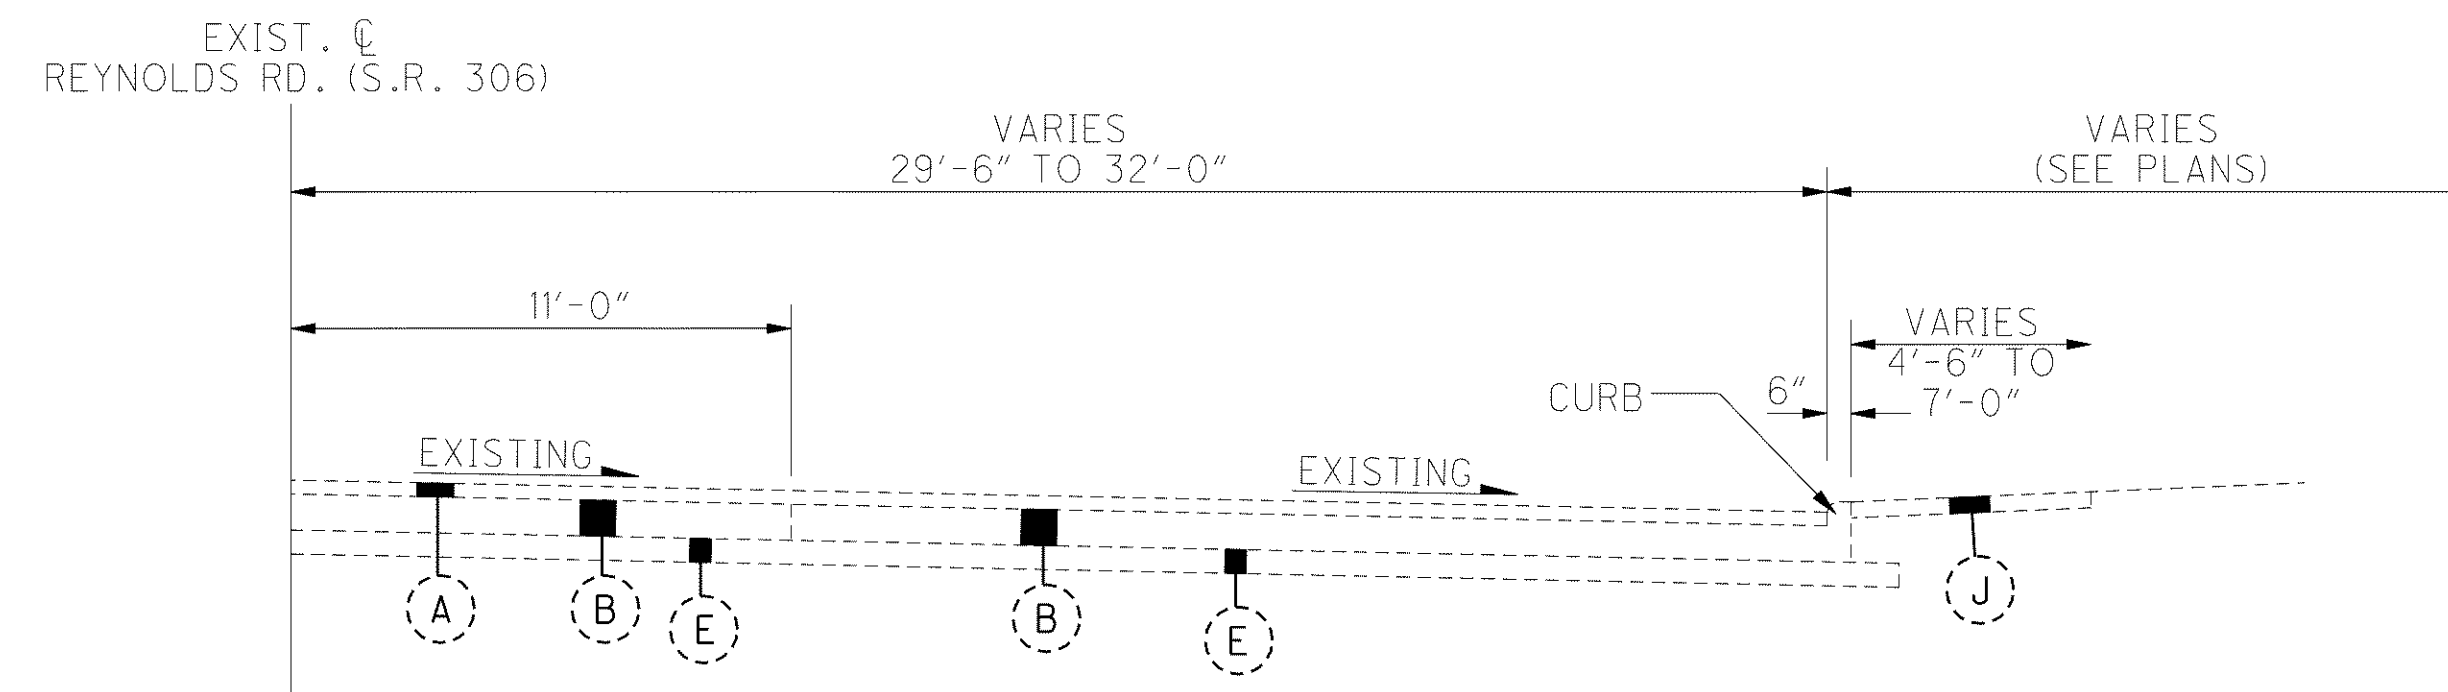

DETAIL "V"

DETAIL APPLIES
S.R. 306
STA. 11+94.00** TO STA 15+50.00 **

** STATIONS ARE APPROXIMATE, INFORMATION OBTAINED FROM RECORD PLANS.

* VARIES 0'-0" TO ±3'-0"

FOR EXISTING LEGEND, SEE SHEET NO. 11