



- △ VARIES 0'-0" TO 8'-1" FROM STA. 32+04.10 TO STA. 33+25.62
- △ VARIES 0'-0" TO 8'-1" FROM STA. 32+04.72 TO STA. 33+25.42
- △ VARIES 0'-0" TO 14'-0" FROM STA. 31+25.00 TO STA. 31+75.00

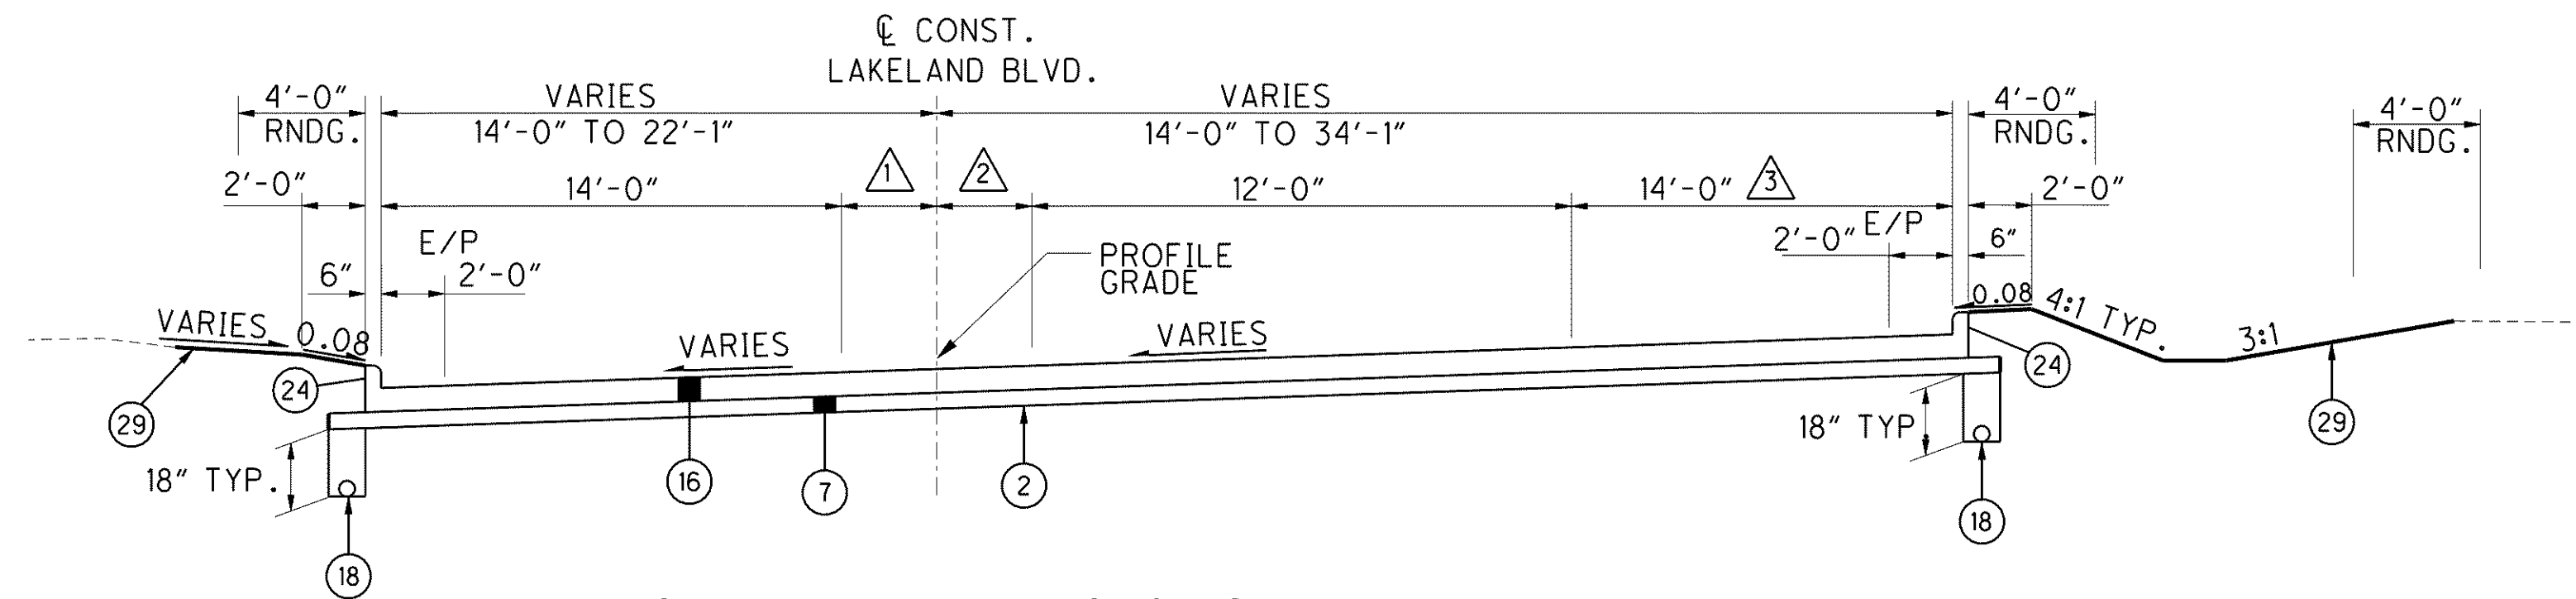

**SUPERELEVATED SECTION - LAKELAND BLVD.**

LIMITING STATIONS  
STA. 31+25.00 TO STA. 33+74.65 = 249.65 FT.

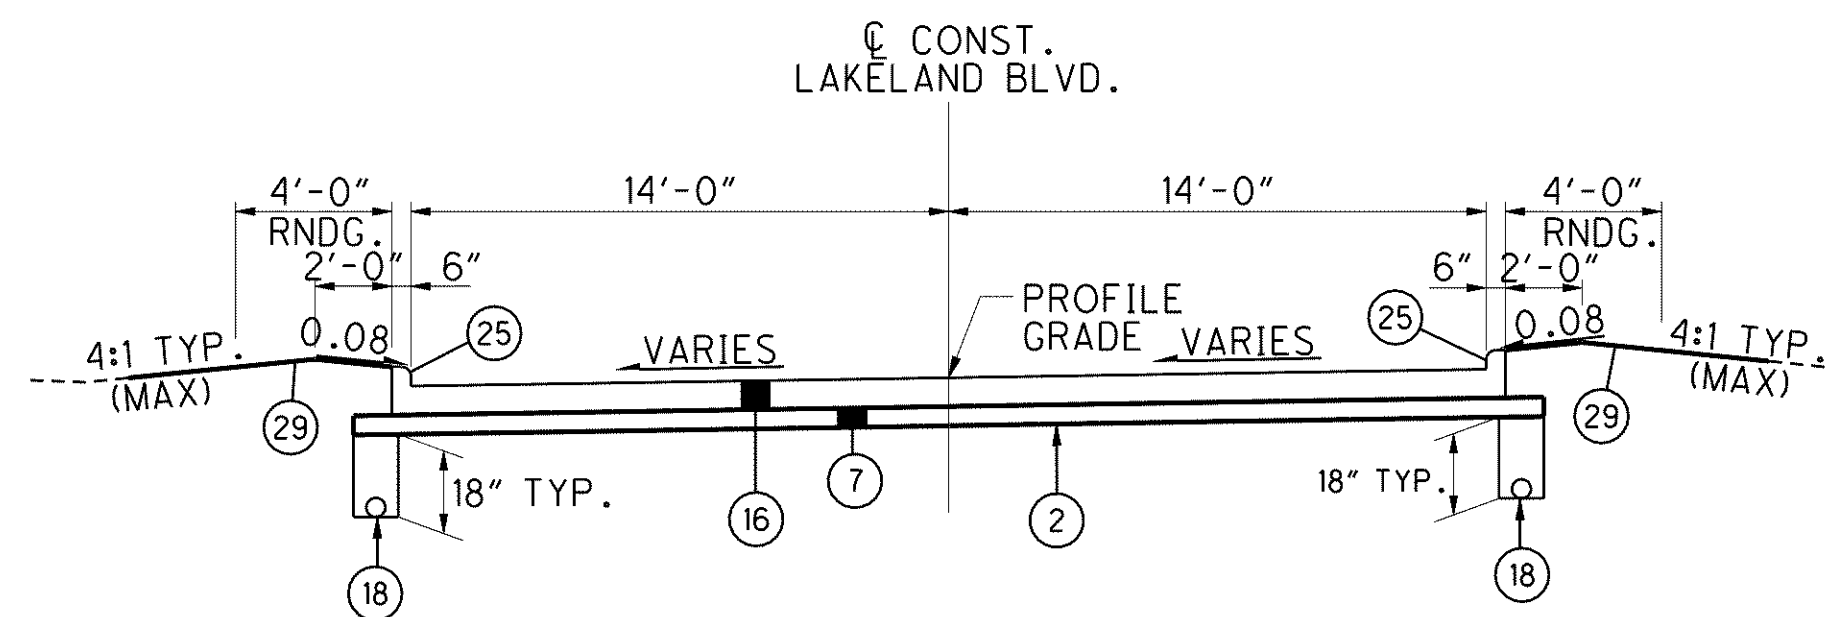

**SUPERELEVATED SECTION - LAKELAND BLVD.**


LIMITING STATIONS  
STA. 28+80.00 TO STA. 31+25.00 = 245.00 FT.

NOTE 'B': FOR TRANSVERSE JOINTS ALONG VINE ST., MATCH EXISTING PAVEMENT JOINT TYPES.

NOTE 'A': THE EXISTING PAVEMENT SHALL BE SAWCUT TO LOCATE A SOUND PAVEMENT EDGE AS PER SPEC. 203.04 (E). INSTALL A BUTT JOINT PER BP-2.5 & SPEC 255.


FOR EXISTING AND PROPOSED ITEM LEGEND: SEE SHEET 11 AND 14 FOR SUPERELEVATION TABLE: SEE SHEET 780 AND 777

PROPOSED ITEM LEGEND: SEE SHEET NO. 14

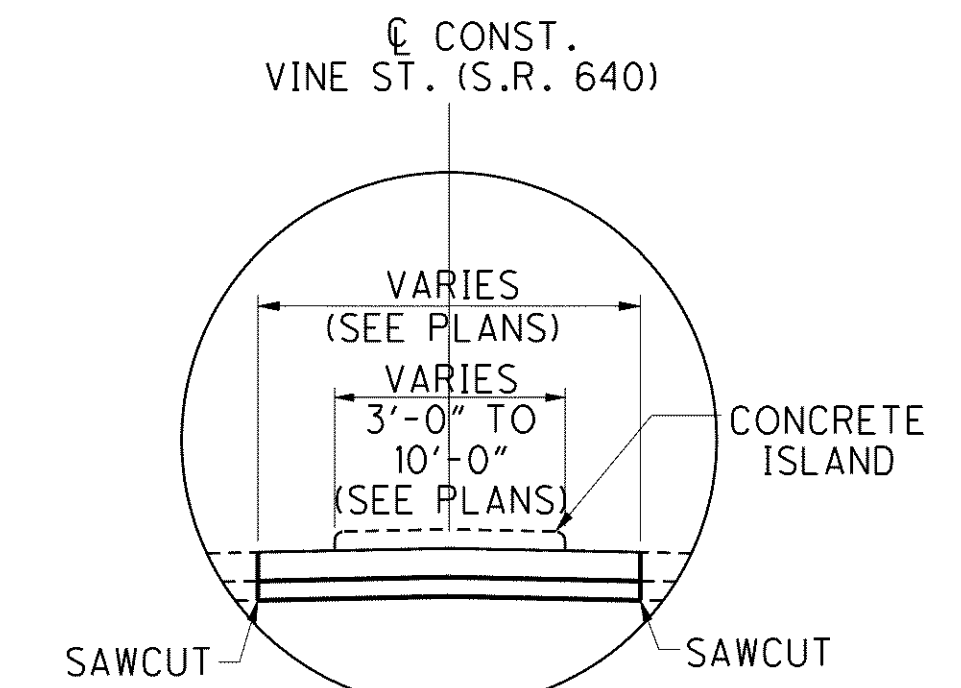


**DETAIL AF**

LIMITING STATIONS  
STA. 121+74.00 TO STA. 131+76.00 = 1,002.00 LIN. FT.

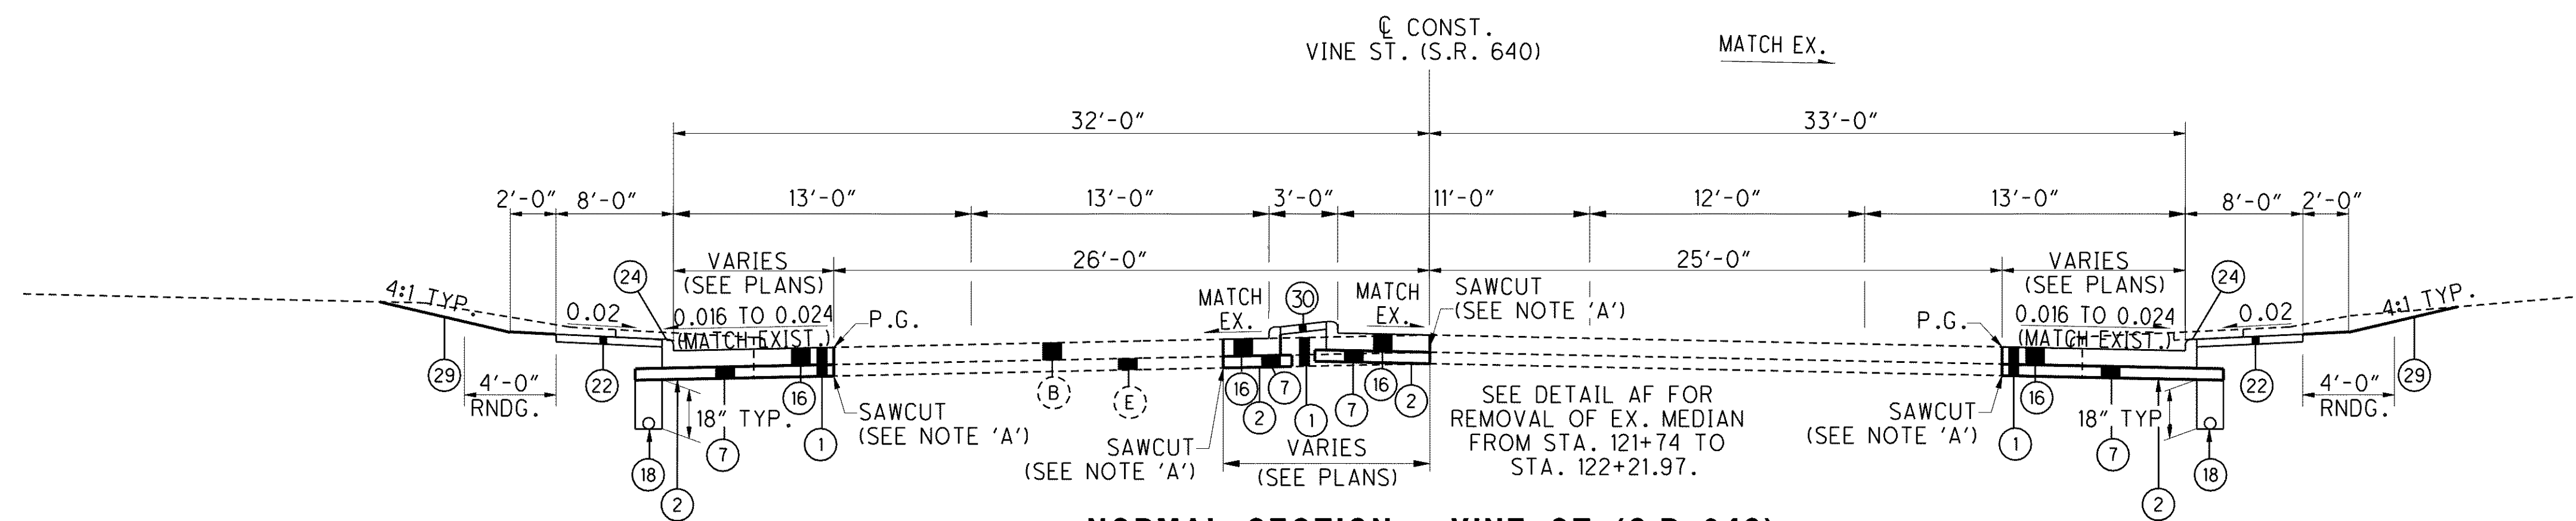

**NORMAL SECTION - VINE ST. (S.R. 640)**

LIMITING STATIONS  
STA. 116+18.21 TO STA. 122+21.97 = 603.76 FT.

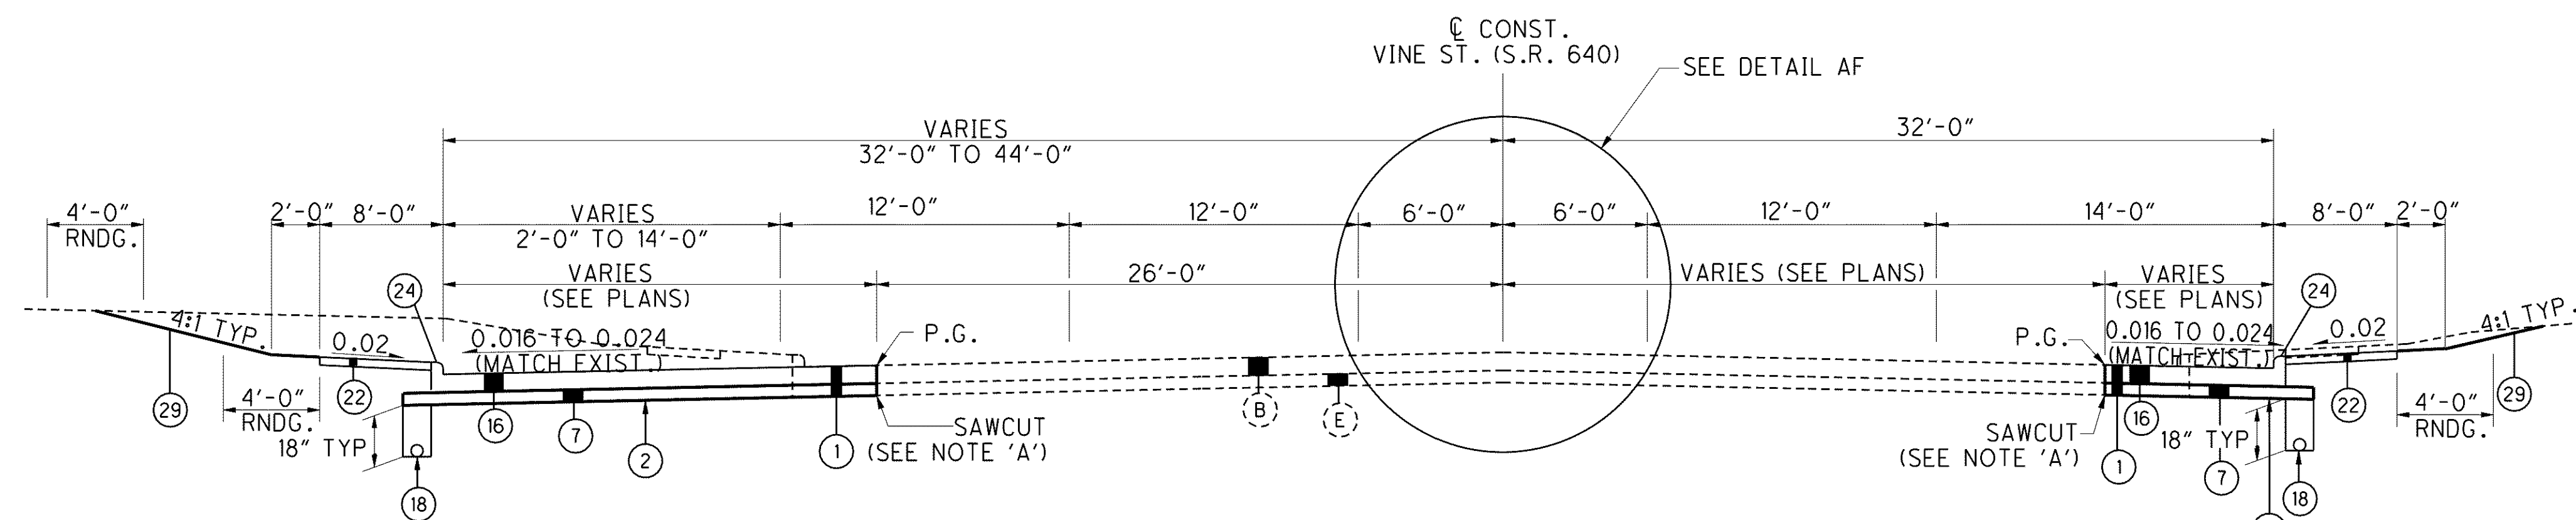

**NORMAL SECTION - VINE ST. (S.R. 640)**

LIMITING STATIONS  
STA. 122+21.97 TO STA. 134+92.15 = 1,270.18 FT.

g:\project\lak\13486\roadway\sheets\13486GYP06.dgn 6/24/2008 9:36:15 AM jmoderia