


**SUPERELEVATED SECTION - LOST NATION ROAD**

STA. 46+10.00 TO STA. 48+00.00 = 190.00 FT


**DETAIL AA**

STA. 46+52.19 TO STA. 47+42.00

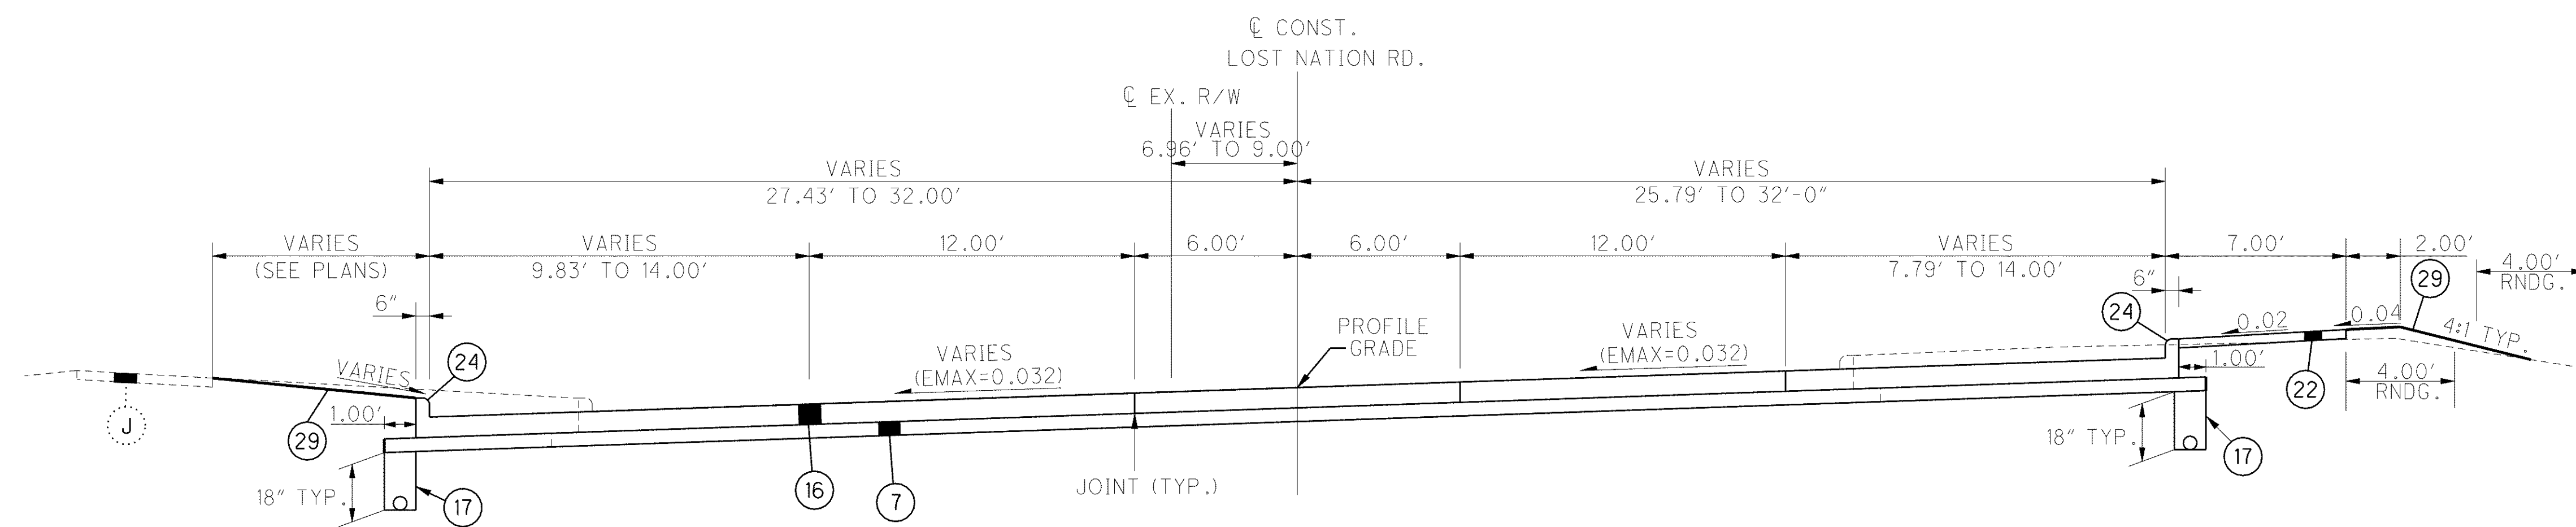

**SUPERELEVATED SECTION - LOST NATION RD.**

STA. 48+00.00 TO STA. 50+38.69 = 238.69 FT

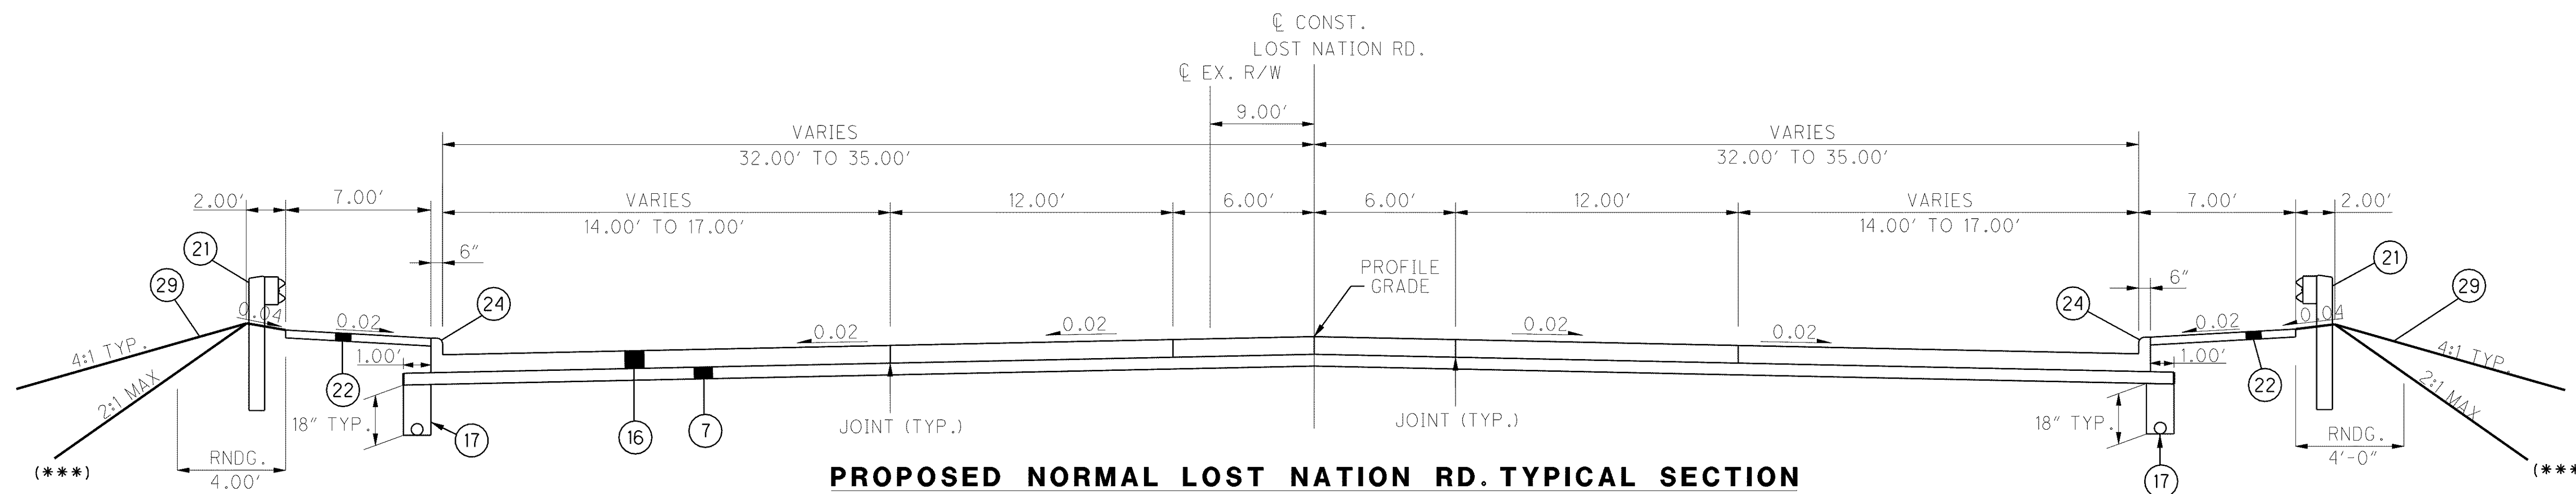

**PROPOSED NORMAL LOST NATION RD. TYPICAL SECTION**

STA. 50+38.69 TO STA. 55+30.40 = 491.71 FT  
 STA. 58+38.27 TO 59+00 = 61.73 FT

\*\*\* 4' ROUNDING TYP. UNLESS OTHERWISE NOTED  
 NOTE: FOR EXISTING LEGEND, SEE SHEET NO. 11  
 FOR PROPOSED LEGEND, SEE SHEET NO. 14

o:\project\lak\13486\roadway\sheets\13486GYP311.dgn 6/24/2008 9:38:32 AM jmodera