

CALCULATED DRJ
 CHECKED TMD
MAINTENANCE OF TRAFFIC SCHEMATIC PLAN
BEGIN TO STA. 349+00

LAK-2-3.32

STAGE 1
 STA. 420+00 TO
 STA. 514+50

STAGE 2
 STA. 351+25 TO
 STA. 420+00

STAGE 3
 STA. 276+00 TO
 STA. 351+25

STAGE 4
 (CONCRETE ALT.)
 (NOT SHOWN)
 PLACEMENT,
 PAVEMENT MARKINGS
 AND RPM'S)

STAGE 4
 (ASPHALT ALT.)
 (NOT SHOWN)
 PLACEMENT OF
 SURFACE COURSE,
 PAVEMENT MARKINGS
 AND RPM'S)

STAGE 3
 E. 361ST. STREET WB BRIDGE
 MAY BE CONSTRUCTED IN
 STAGE 1

RAMPS A & B TO BE
 RECONSTRUCTED IN
 STAGE 3

SR 91 TO BE CONSTRUCTED
 DURING STAGE 3


STAGE 3
 VINE STREET TO BE CONSTRUCTED
 DURING STAGE 3

RAMPS A, D, E & H
 TO BE
 RECONSTRUCTED IN
 STAGE 3

CONSTRUCT THE 8'x5' AND 42"
 CULVERTS AT STA. 336+05
 AND 345+16 DURING
 STAGE 1

CULVERT LAK-2-0395 TO BE CONSTRUCTED
 DURING STAGE 1

RAMP TO BE
 REMOVED IN
 STAGE 3

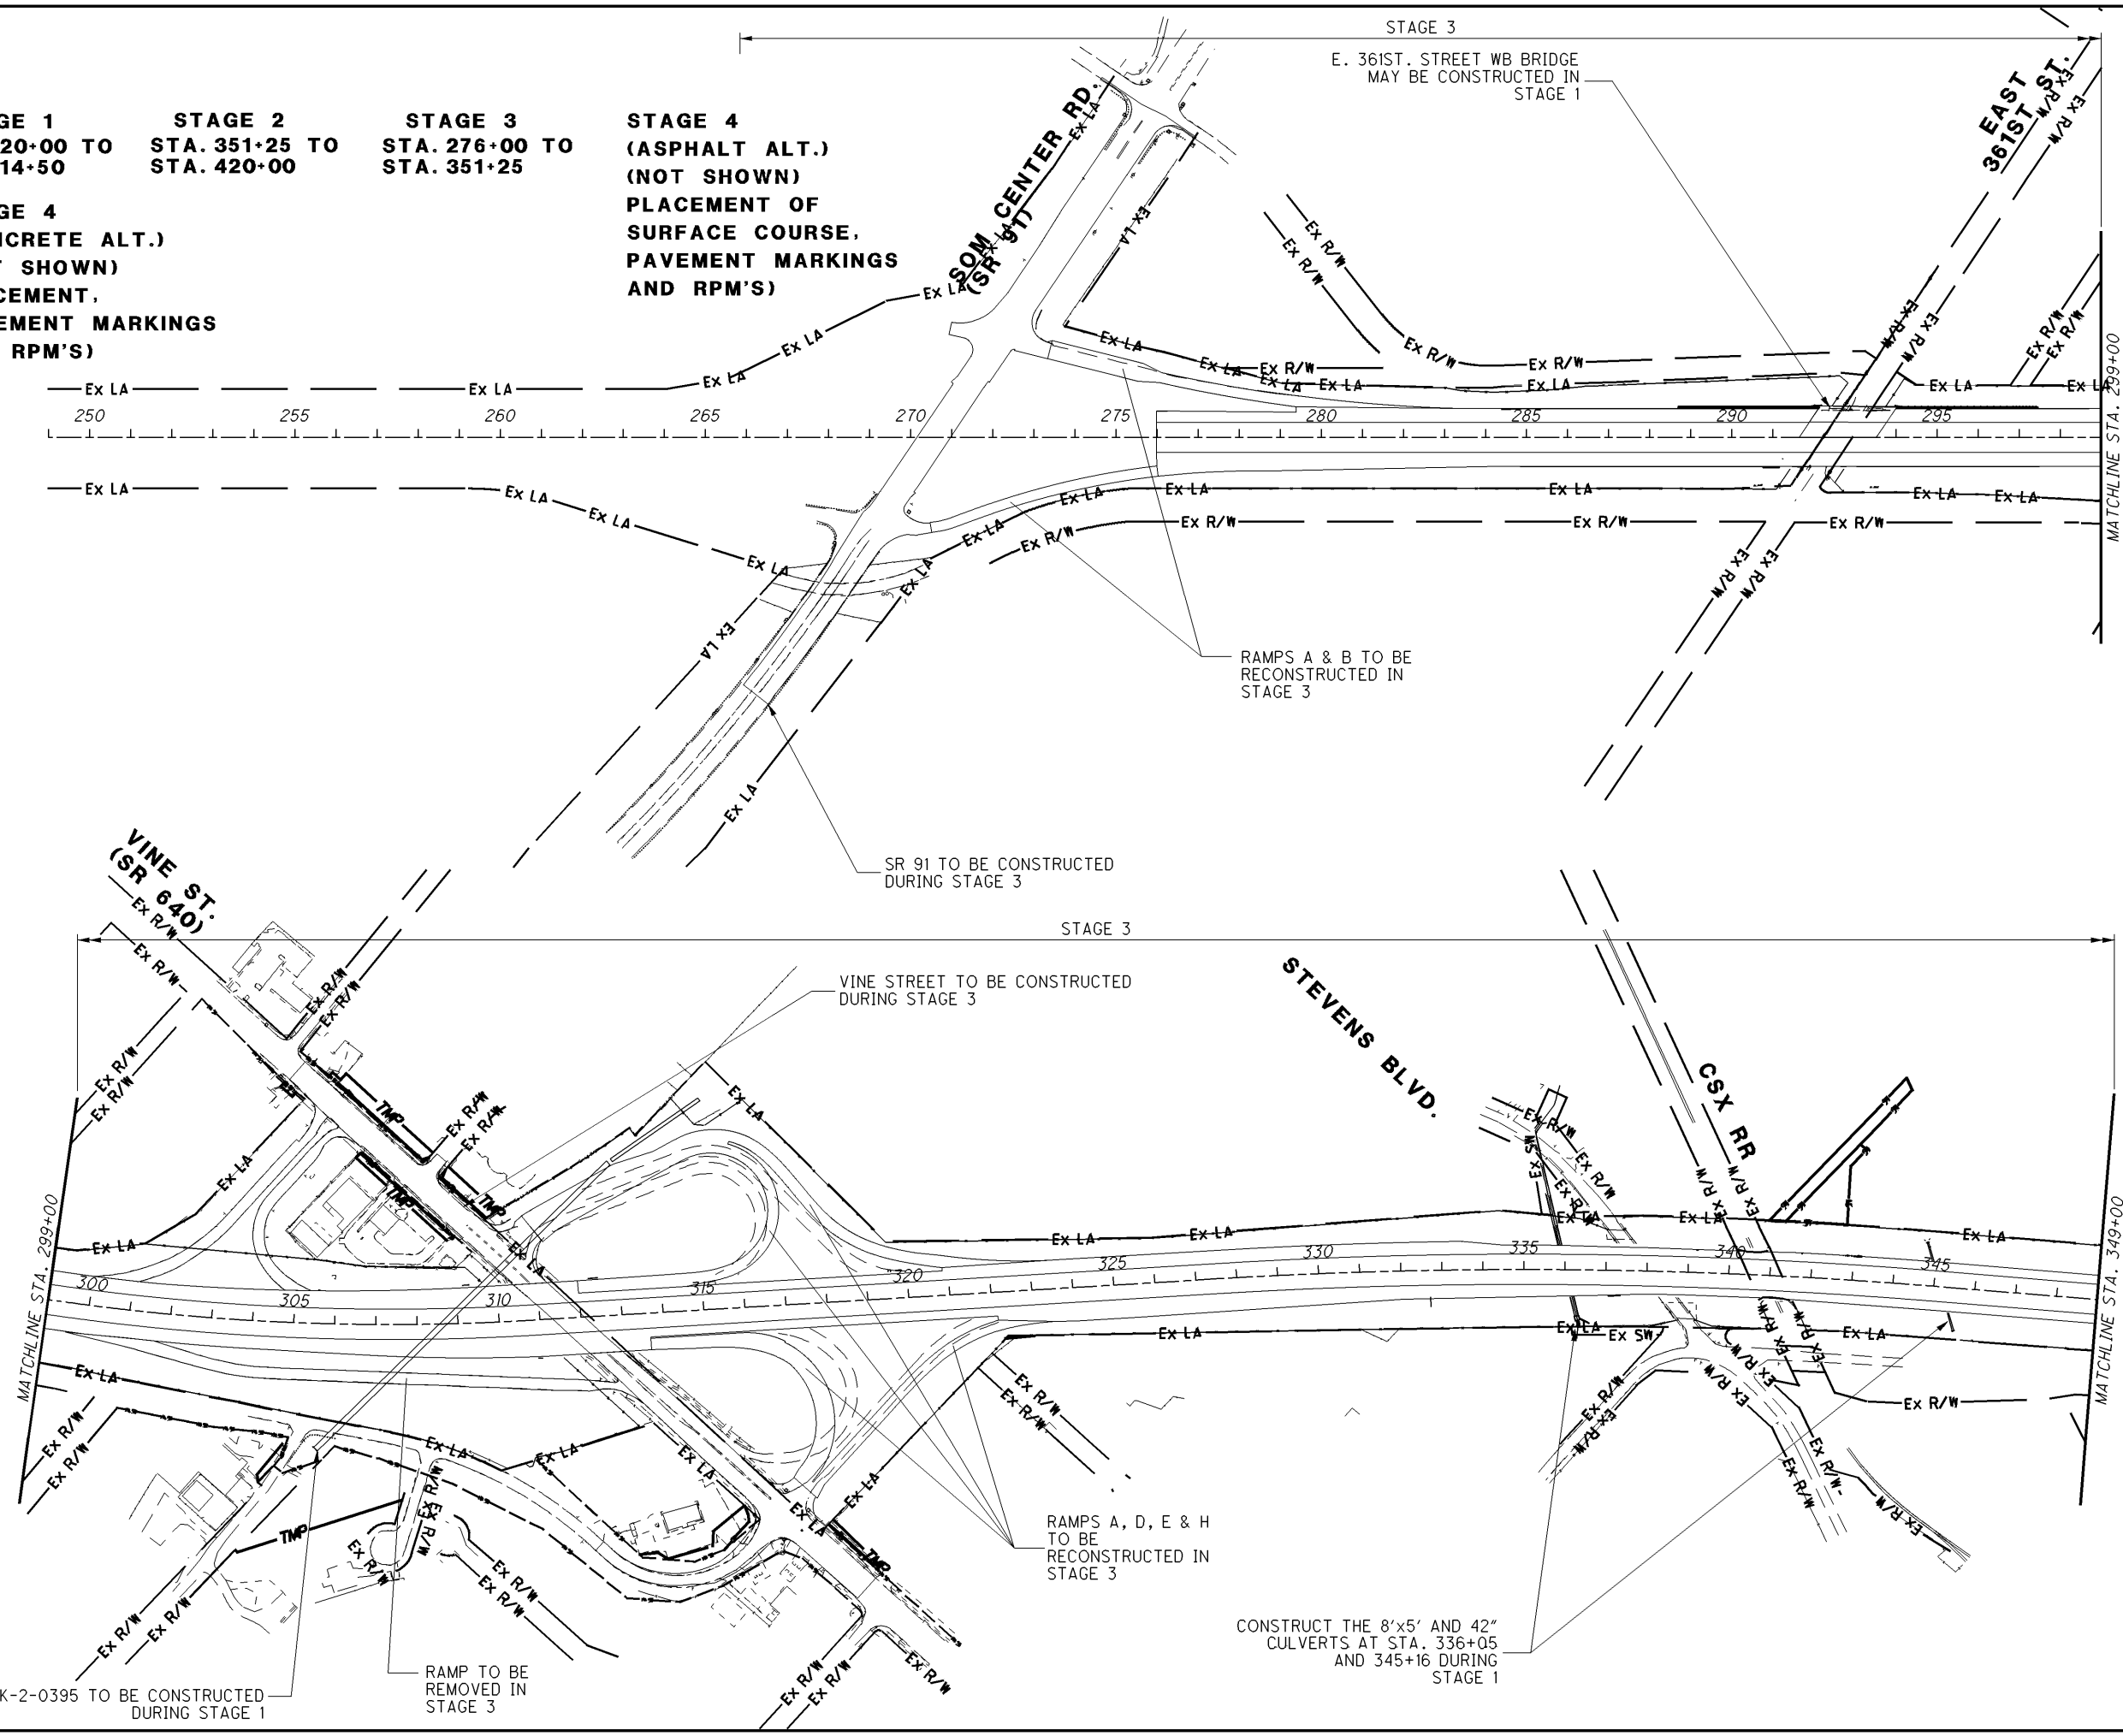

I:\PROJECTS\13486\Addendum\Alternate bid\Maint. of Traffic\13486MB001_JMM.dgn 25-NOV-2008 7:47AM ekallio