
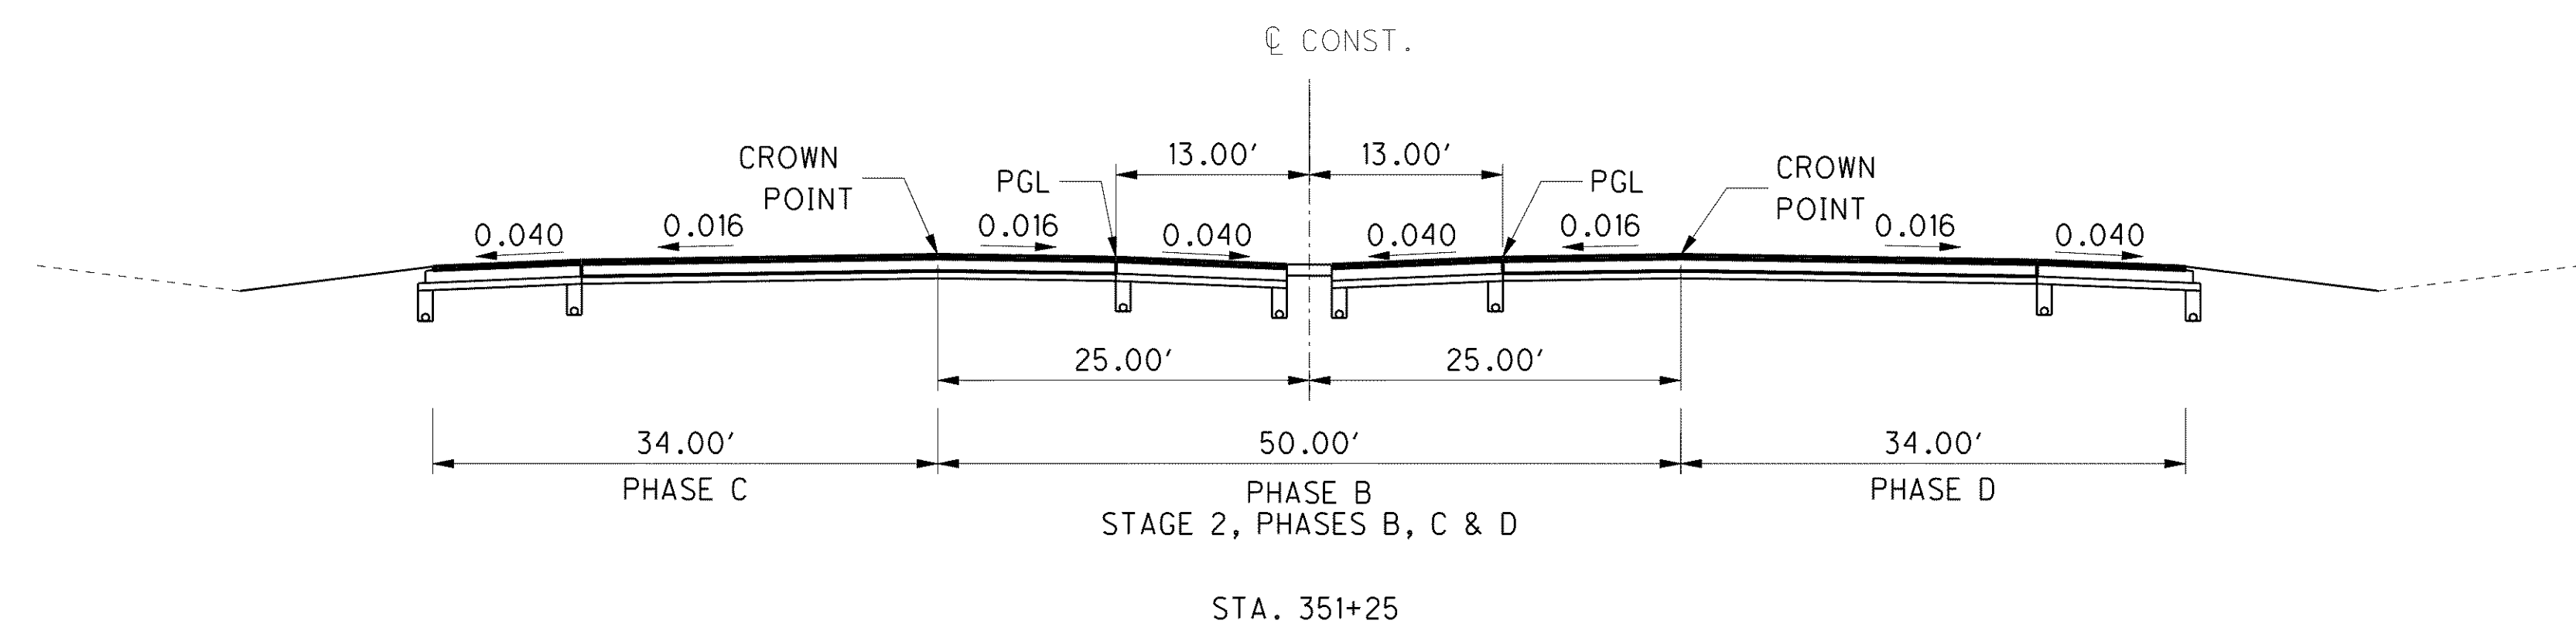
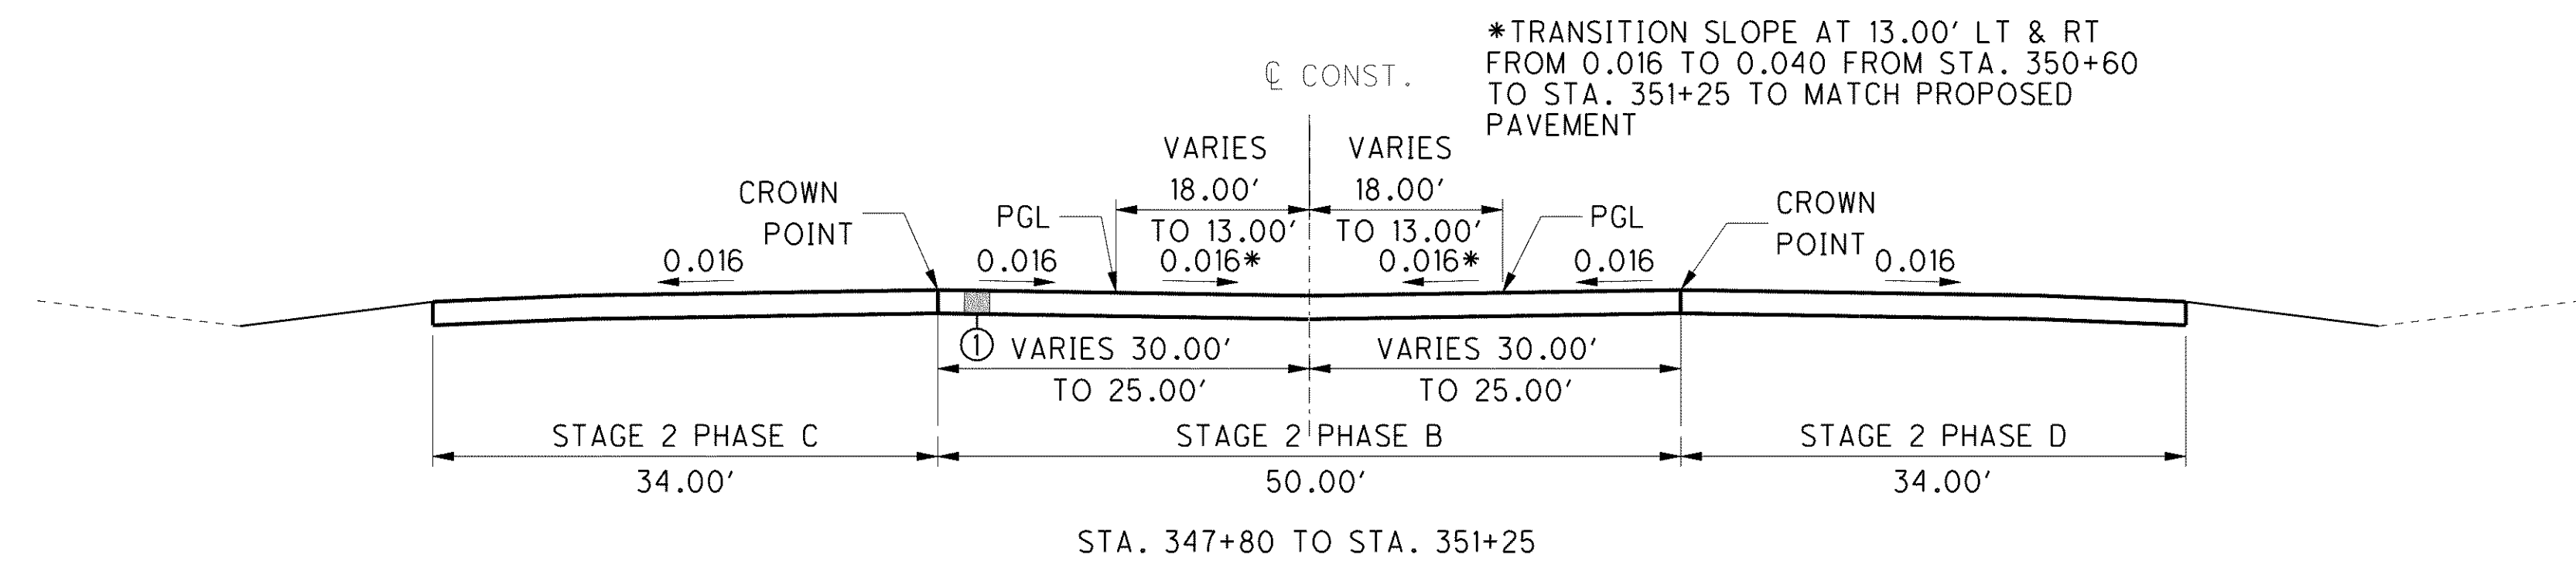


FOR SEQUENCE OF CONSTRUCTION NOTE, SEE SHEET 56

FOR TEMPORARY PAVEMENT PLAN AND PROFILE, SEE SHEET 160

LEGEND
① ITEM 615 PAVEMENT FOR MAINTAINING TRAFFIC, CLASS A

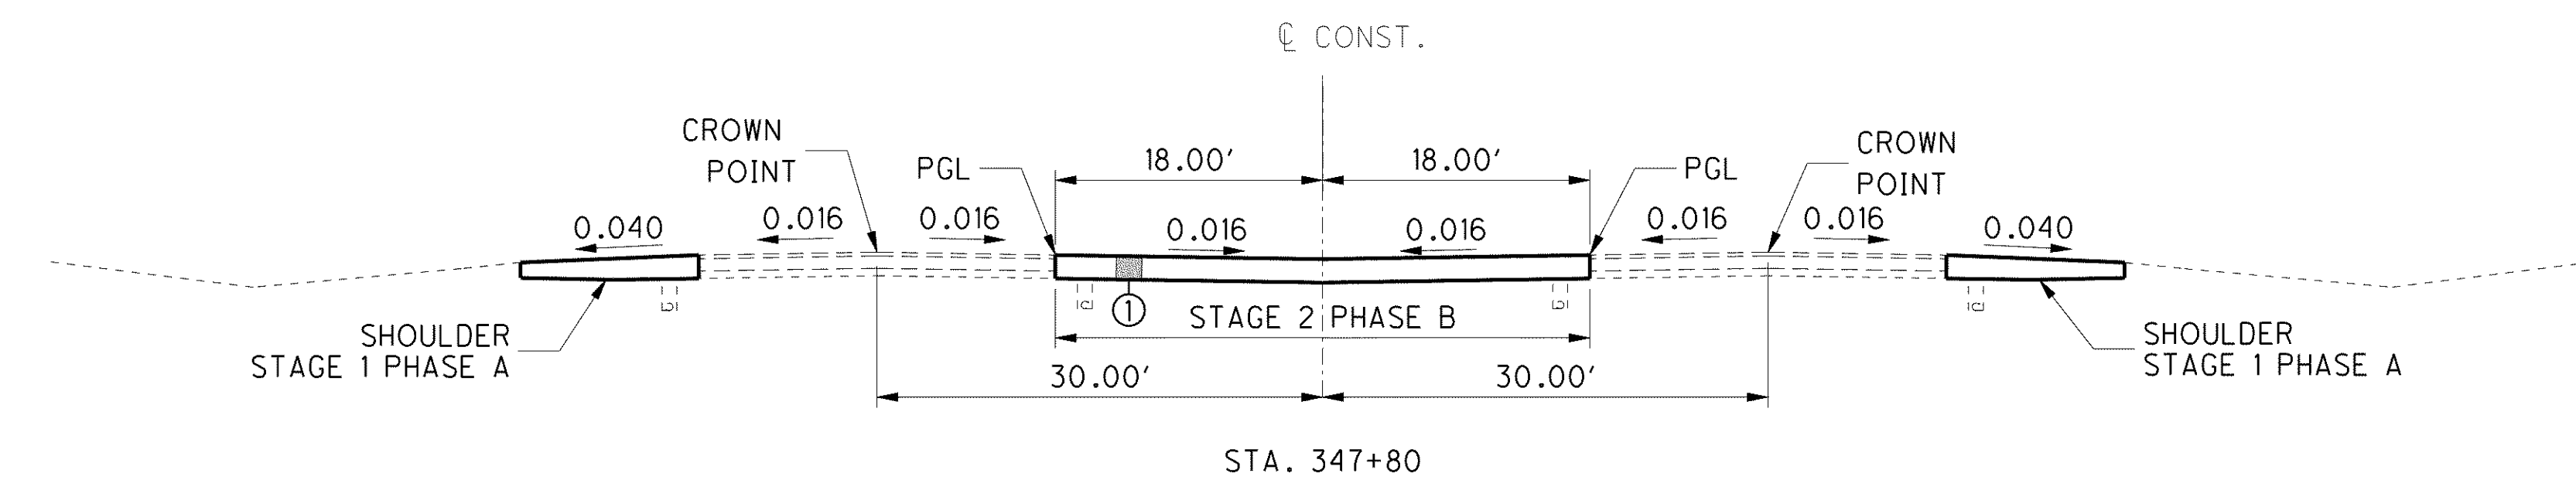

g:\project\lak\13486\mot\sheets\13486MH006.dgn 6/23/2008 11:17:19 AM jmaderia