


o:\project\lak\13486\traffic\sheets\13486TELN02.dgn 6/23/2008 10:57:14 AM jmoderica

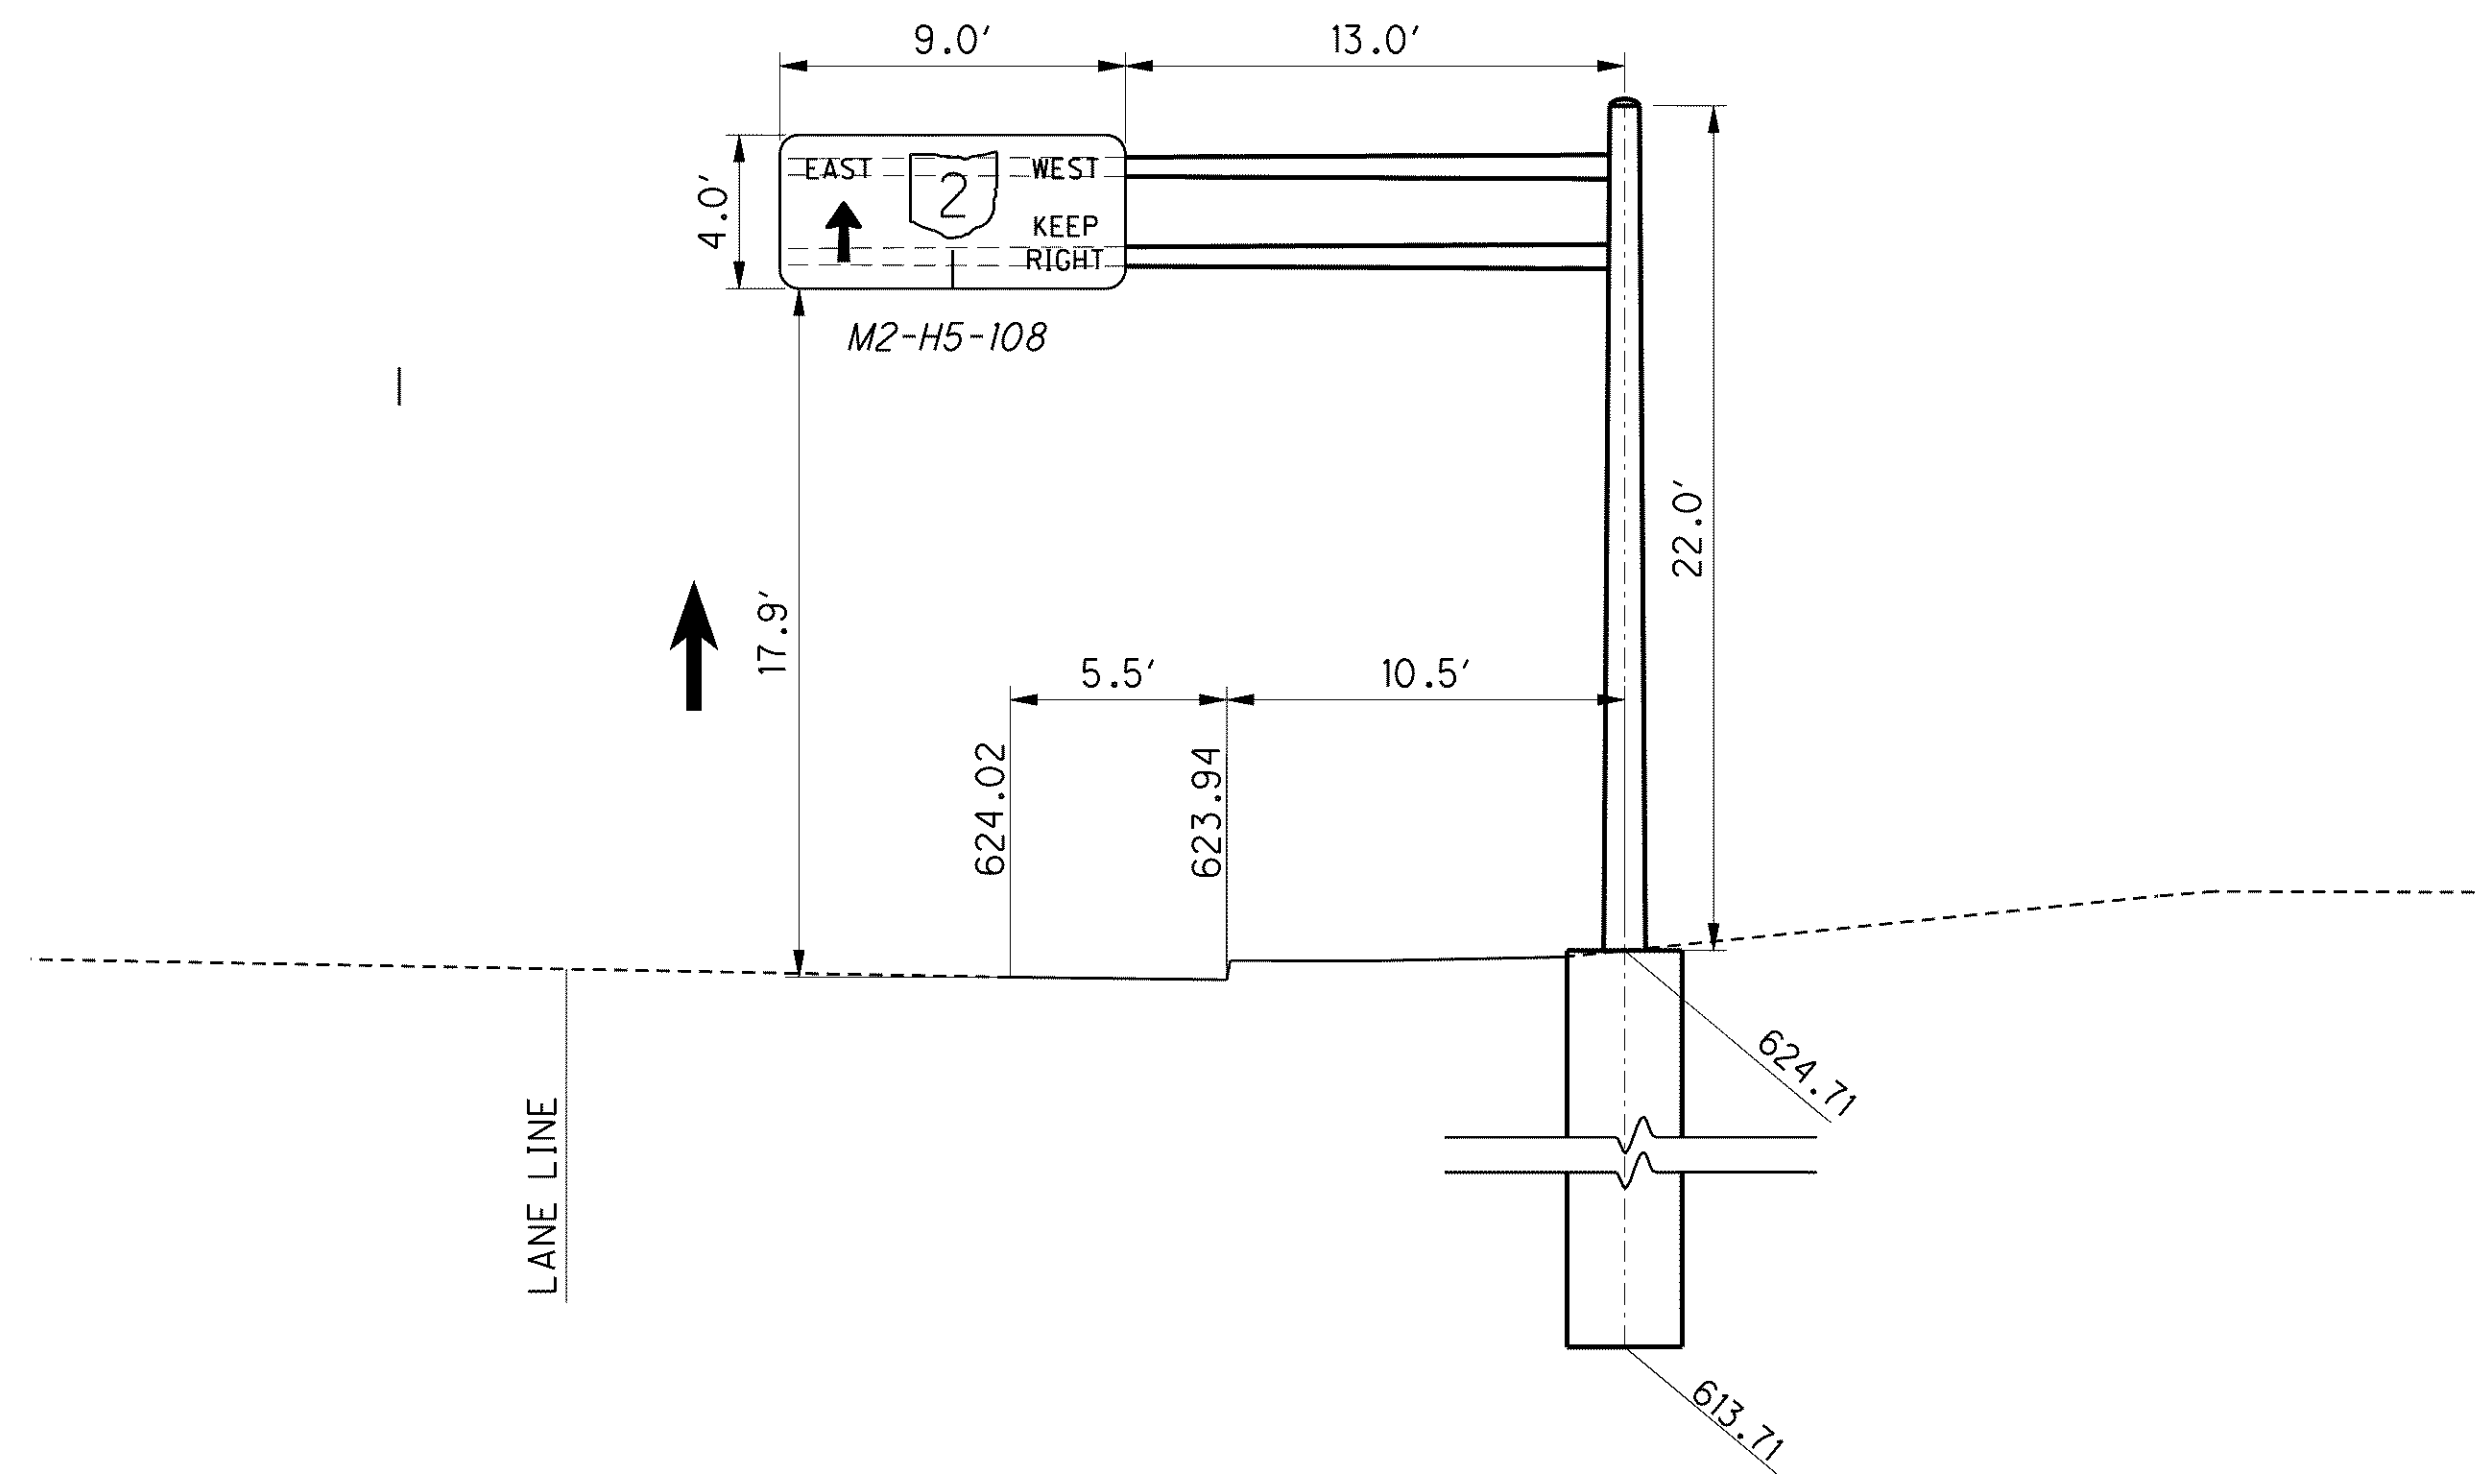

(OSS-2) SHT. 1136

STA. 70+08, 40.0' LT
SOUTHBOUND LOST NATION ROAD
SIGN SUPPORT TC-12.30 DESIGN #3,
21' POLE, 22' ARM

NOTE:
MINIMUM VERTICAL SIGN CLEARANCE
IS 17 FEET FOR OVERHEAD SIGN SUPPORTS
AND 7 FEET FROM THE OUTSIDE EDGE OF
PAVEMENT FOR CUT SECTIONS AND
5.0 FROM THE GROUND FOR FILL SECTIONS
FOR GROUND MOUNTED SIGNS.
ACTUAL VERTICAL SIGN CLEARANCE IS
SHOWN IN THE ELEVATION VIEW.

CALCULATED
JMM
CHECKED
DRJ

LOST NATION ROAD SIGN ELEVATION VIEW

LAK - 2 - 3.32

1158
1679