




o:\project\lak\13486\lighting\sheets\13486LC007.dgn 7/11/2008 8:44:37 AM dshoner

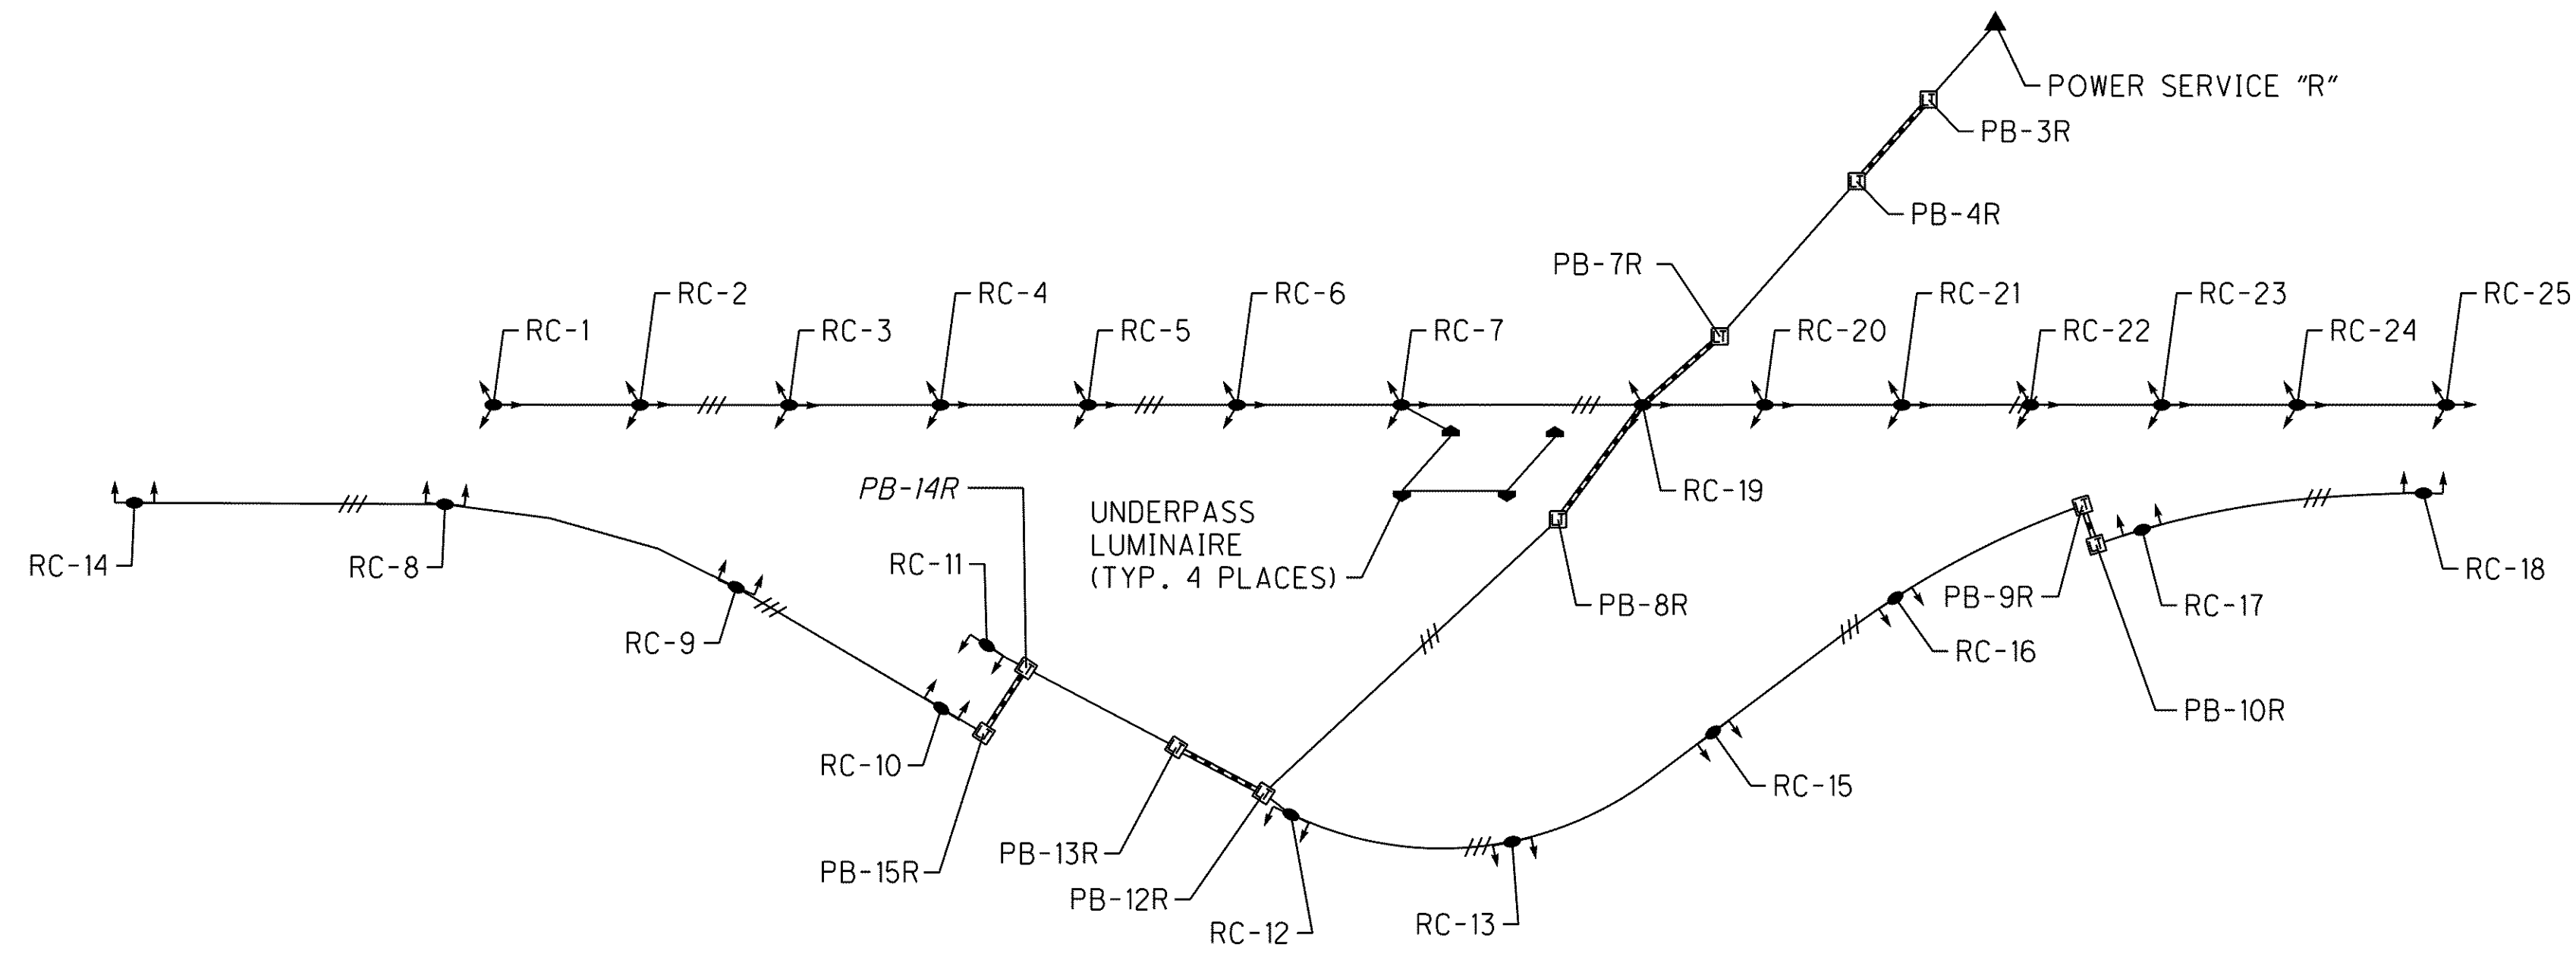

CIRCUIT C
POWER SERVICE "R"

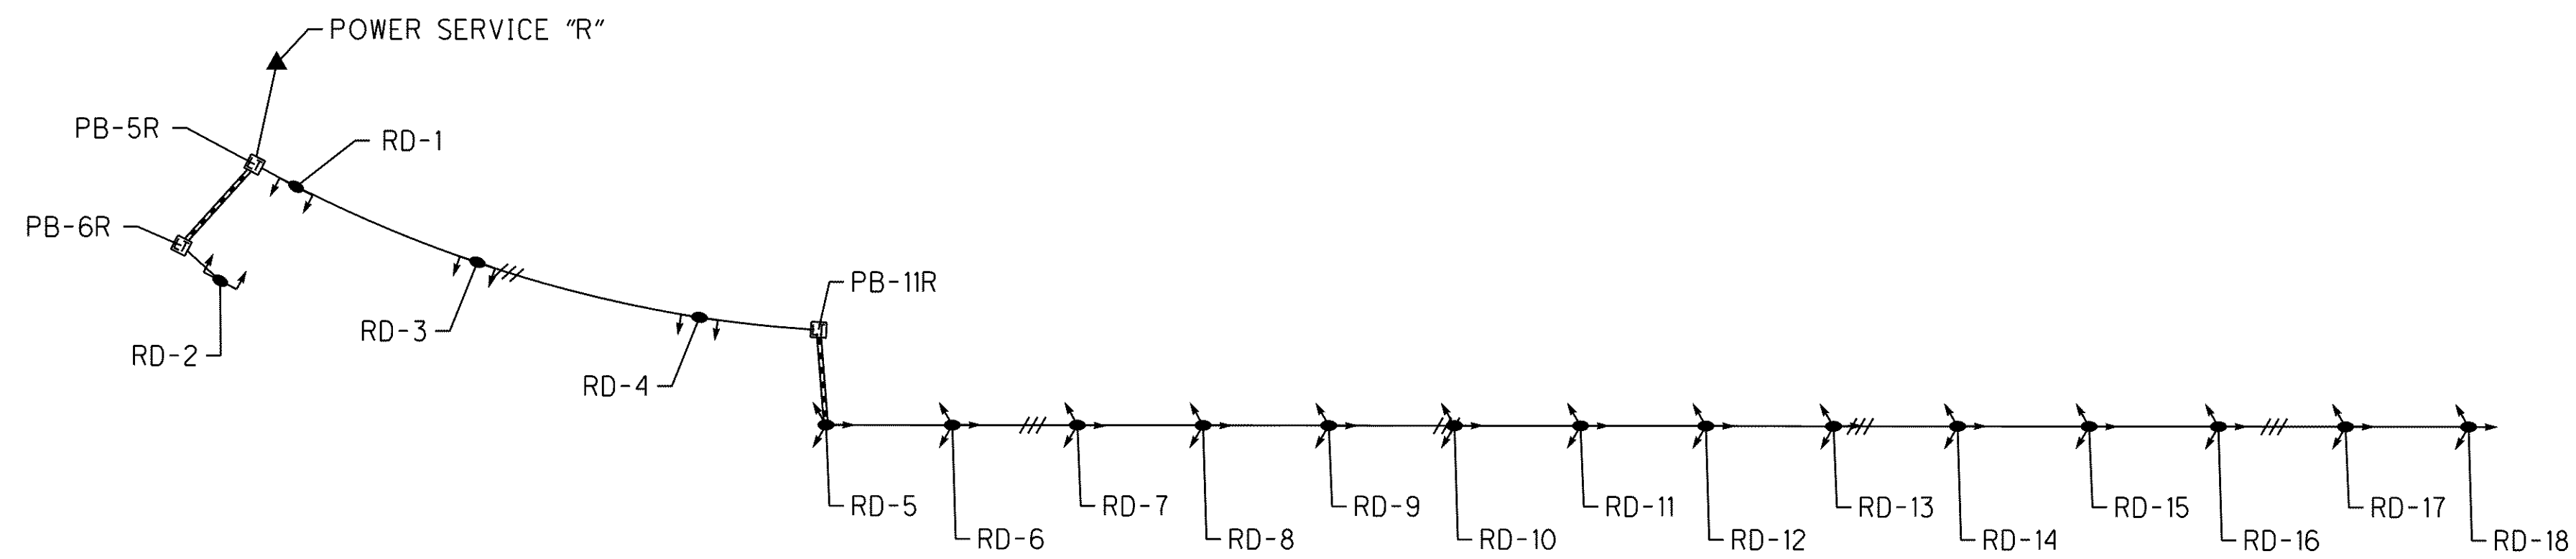

CIRCUIT D
POWER SERVICE "R"

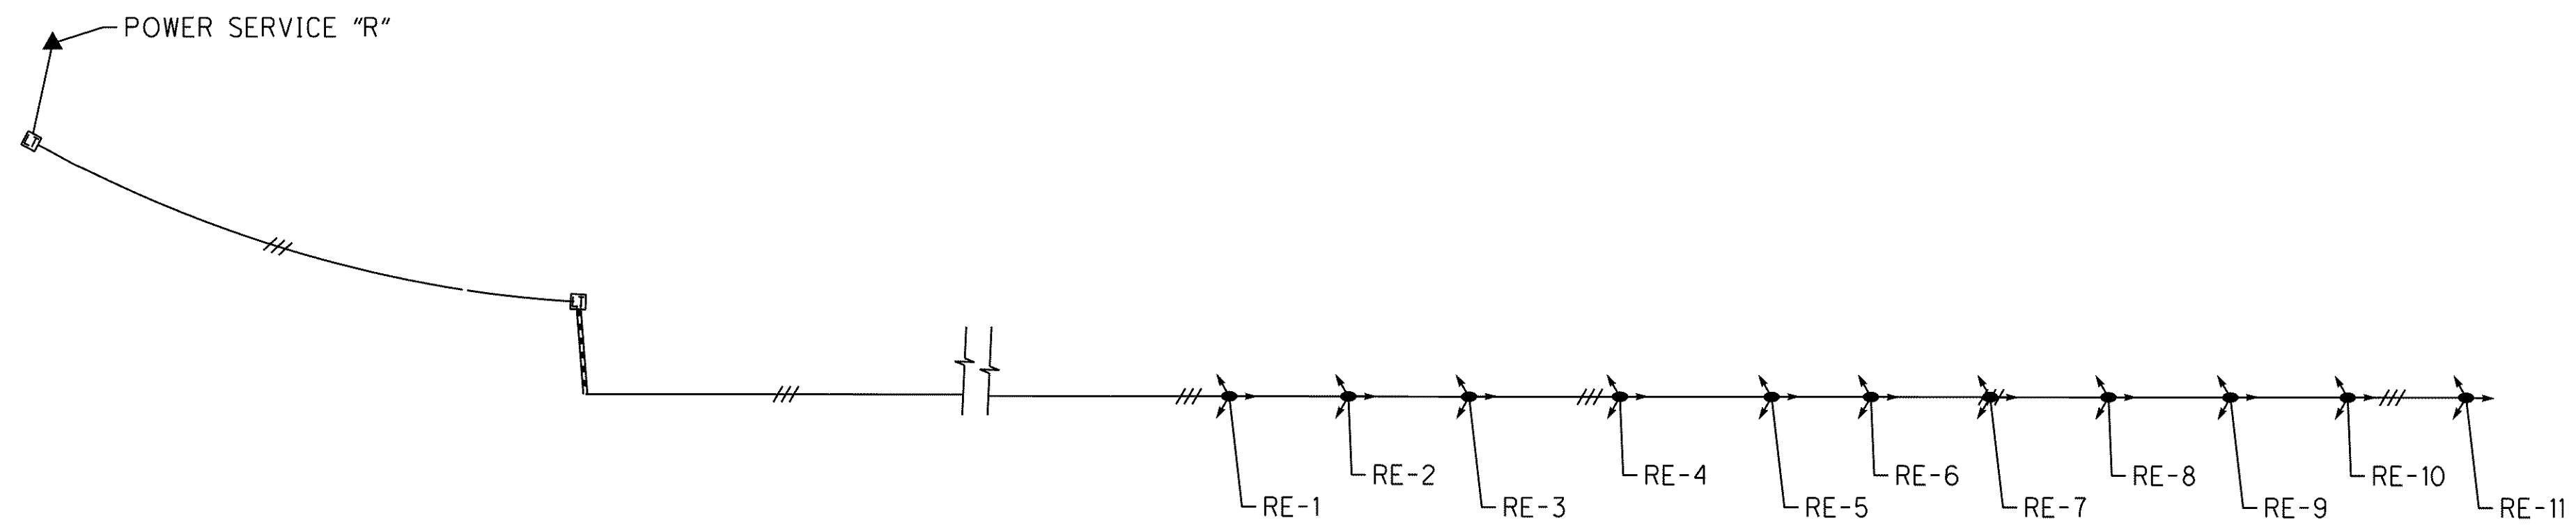

CIRCUIT E
POWER SERVICE "R"

NOTES:
1.) REFER TO "POWER SERVICE DATA" TABLE ON SHEET 1270 FOR CIRCUITING INFORMATION.

CALCULATED
JMS
CHECKED
ZFB

LIGHTING CIRCUIT DIAGRAMS
POWER SERVICE "R"

LAK-2-3.32

1271
1679