



o:\project\c\000048a001\drawing\lak\13486\bridge\lak002_0363\002_0363CRE001.dgn 6/24/2008 3:47:17 PM troxberry

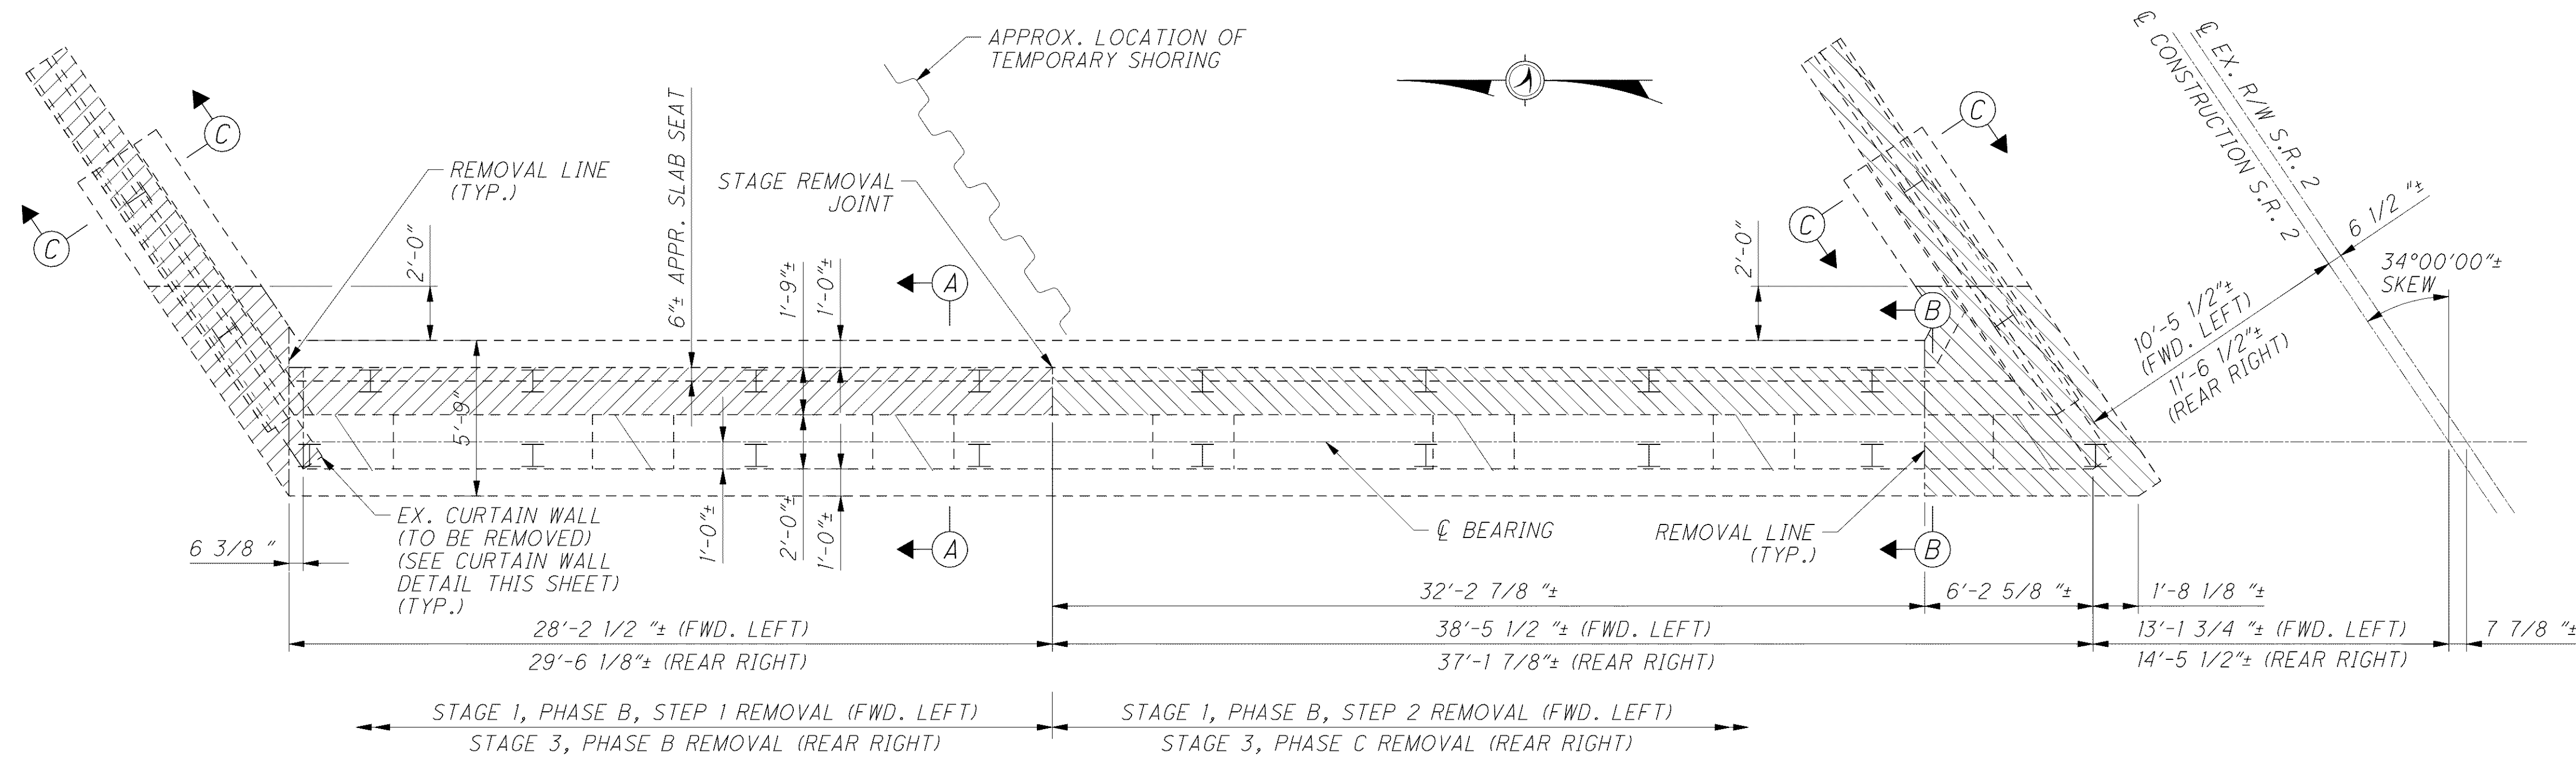


STAGE 1, PHASE B, STEP 1 REMOVAL (FWD. LEFT)
 STAGE 3, PHASE B REMOVAL (REAR RIGHT)
 STAGE 1, PHASE B, STEP 2 REMOVAL (FWD. LEFT)
 STAGE 3, PHASE C REMOVAL (REAR RIGHT)

FORWARD ABUTMENT (LEFT STRUCTURE)
 (REAR ABUTMENT RIGHT STRUCTURE SIMILAR)

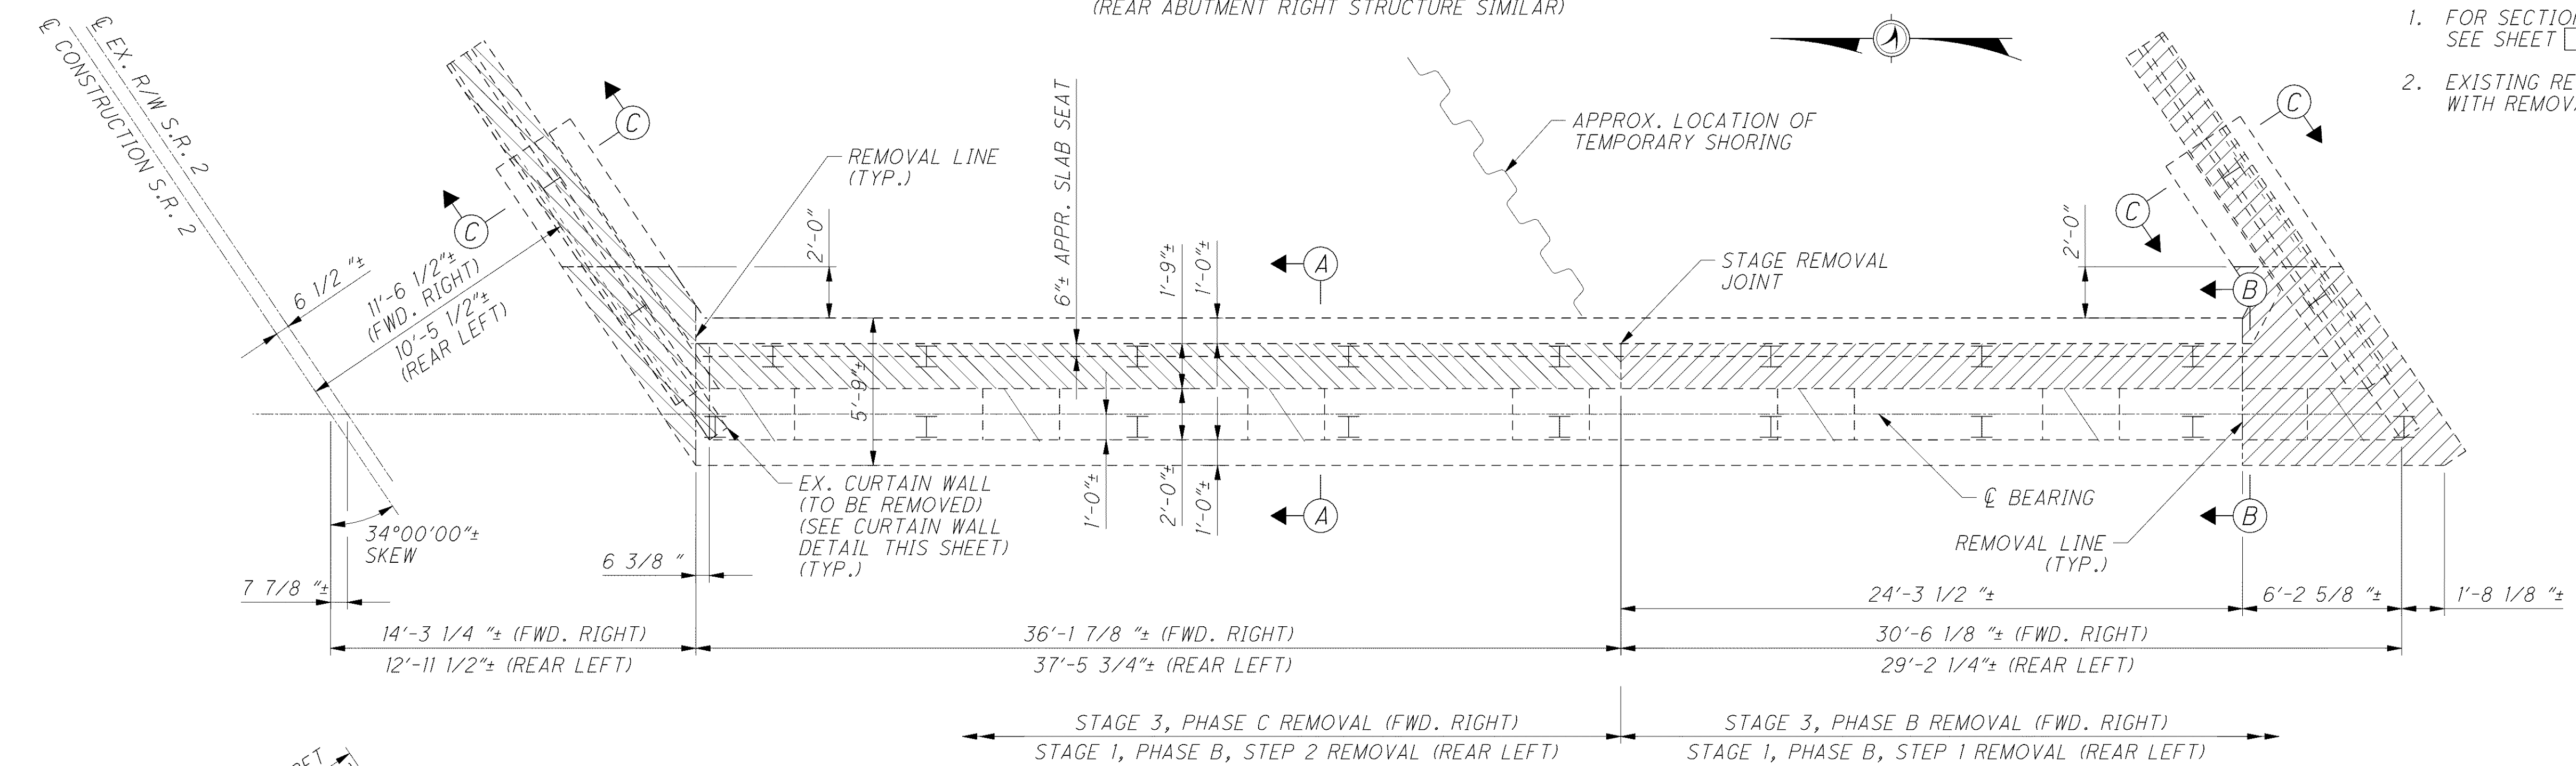


STAGE 3, PHASE C REMOVAL (FWD. RIGHT)
 STAGE 1, PHASE B, STEP 2 REMOVAL (REAR LEFT)
 STAGE 3, PHASE B REMOVAL (FWD. RIGHT)
 STAGE 1, PHASE B, STEP 1 REMOVAL (REAR LEFT)


FORWARD ABUTMENT (RIGHT STRUCTURE)
 (REAR ABUTMENT LEFT STRUCTURE SIMILAR)

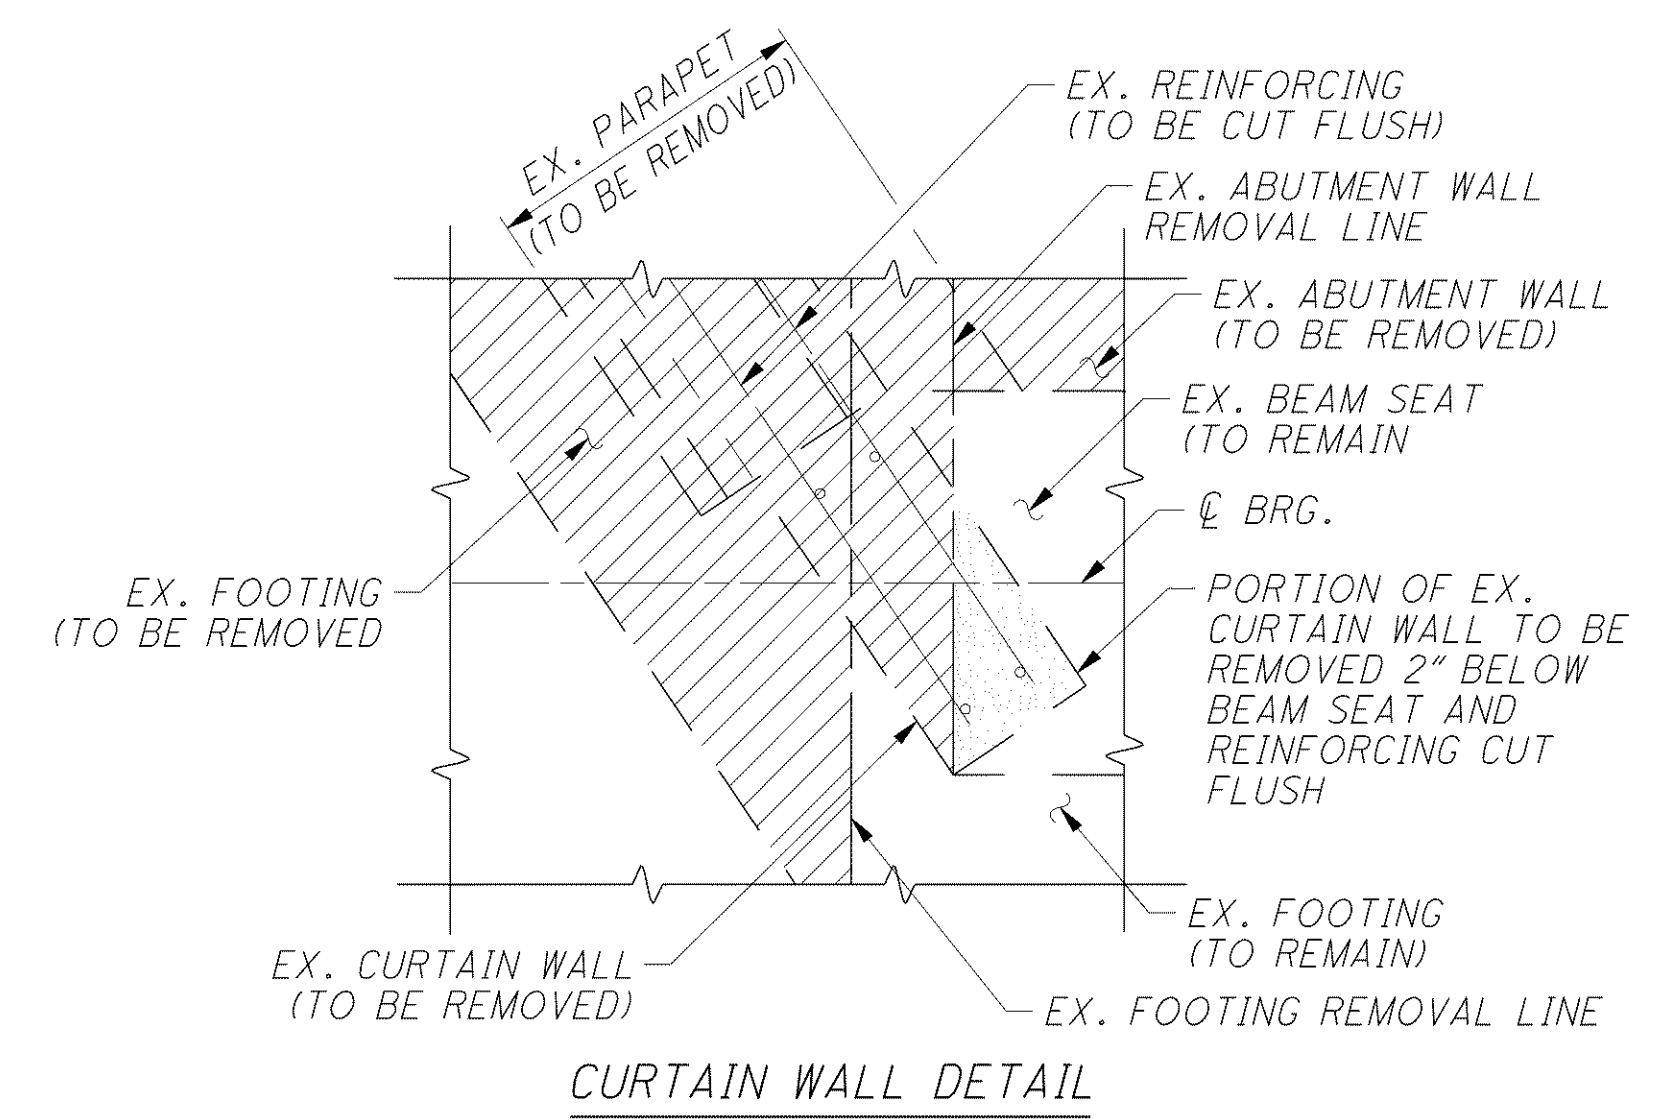

CURTAIN WALL DETAIL

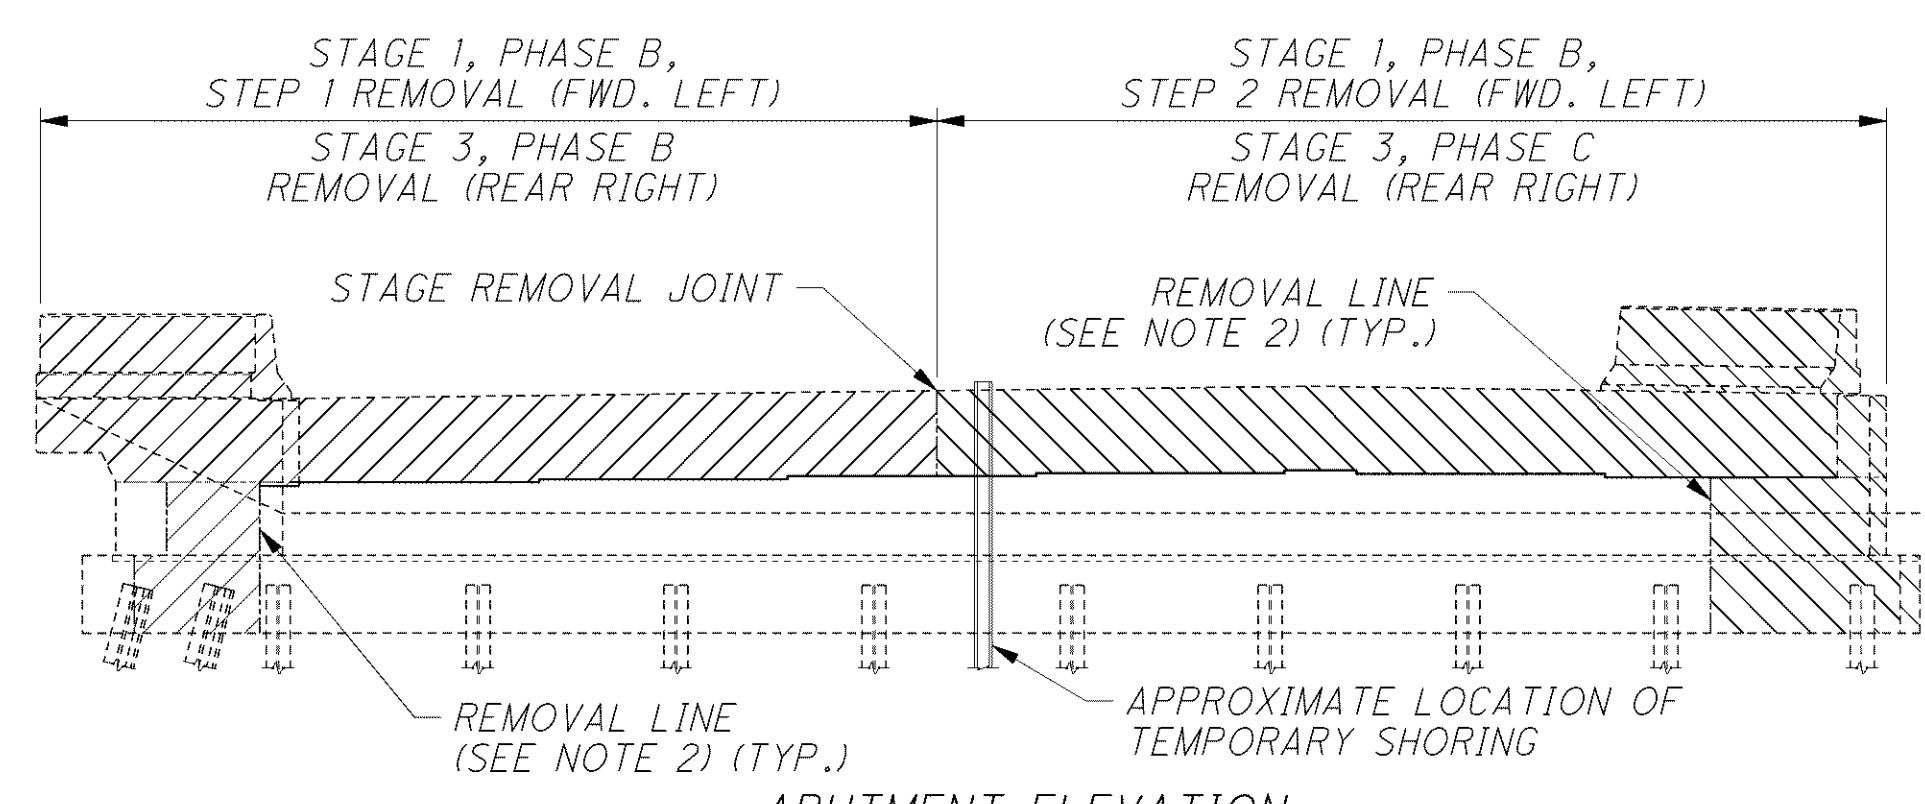

ABUTMENT ELEVATION
 (FORWARD LEFT ABUTMENT SHOWN, REAR RIGHT ABUTMENT SIMILAR)

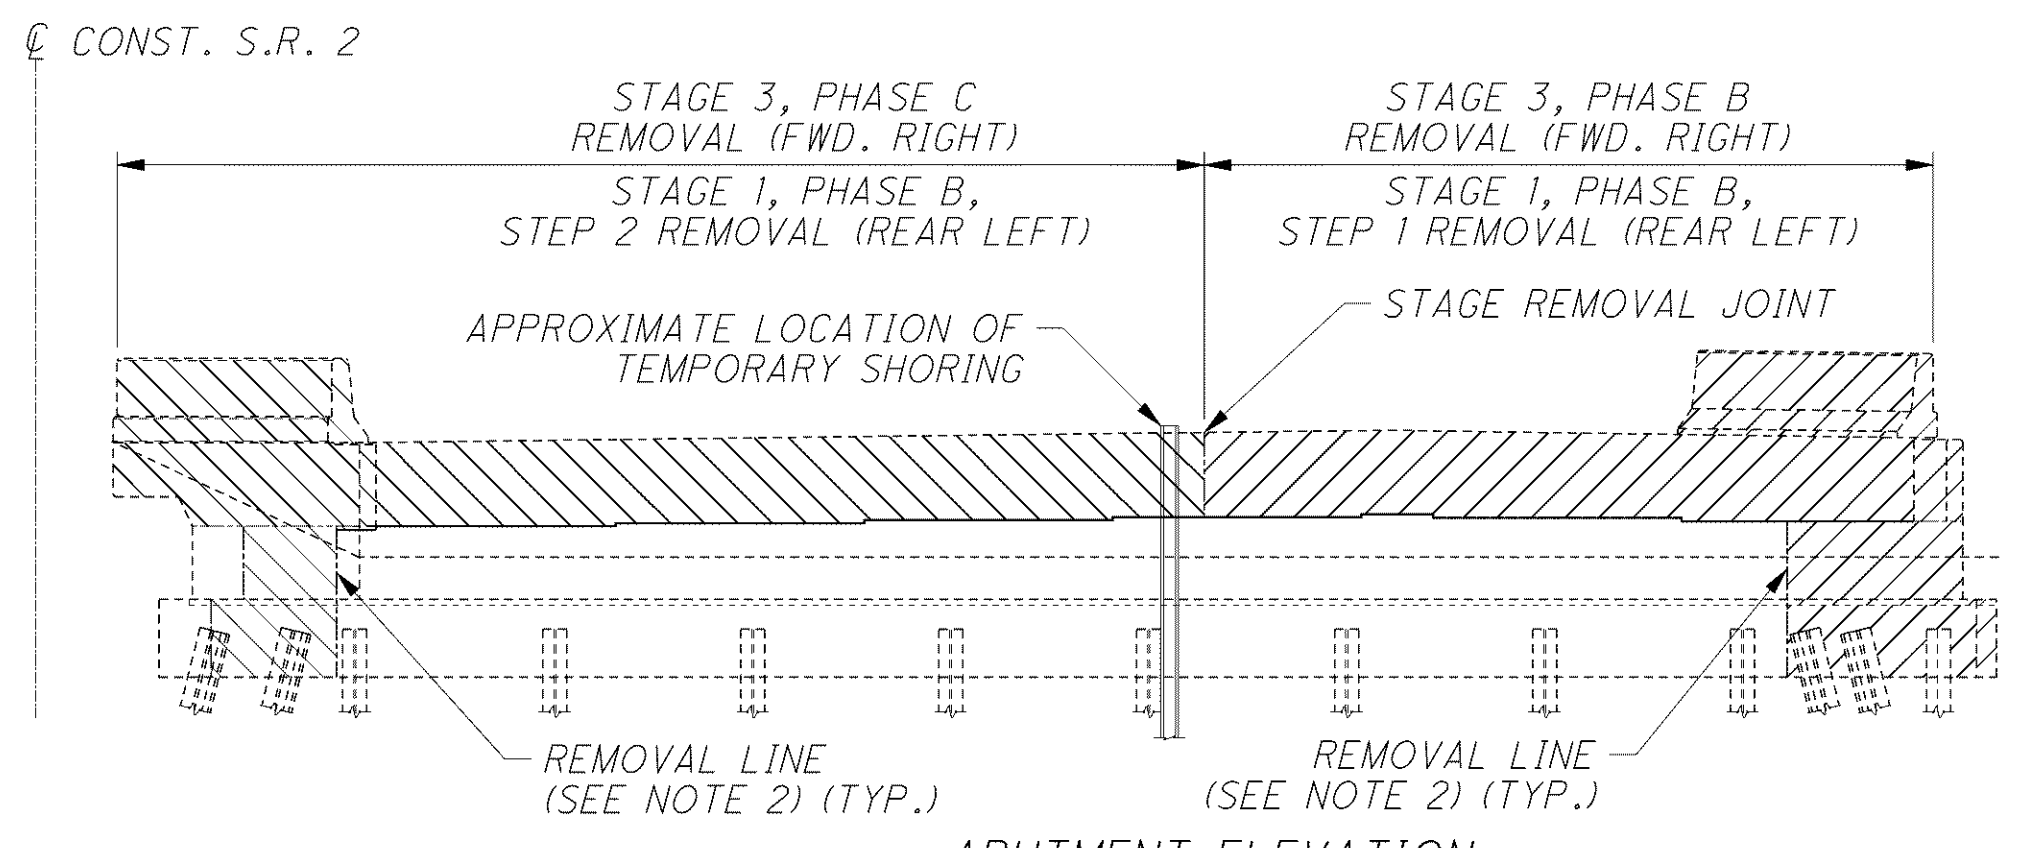

ABUTMENT ELEVATION
 (FORWARD RIGHT ABUTMENT SHOWN, REAR LEFT ABUTMENT SIMILAR)

NOTES:

1. FOR SECTION A-A, SECTION B-B AND SECTION C-C SEE SHEET 9144.
2. EXISTING REINFORCING STEEL TO BE CUT FLUSH WITH REMOVAL LINE.

DESIGN AGENCY ARCADIS ARCADIS U.S., Inc. 100 Superior Avenue, Suite 1250 Cleveland, Ohio 44114 Tel: 216-781-6177 Fax: 216-781-6243 www.arcadis-us.com	
DATE	5/07
REVIEWED	RBB
STRUCTURE FILE NUMBER	4300483(L) 4300513(R)
DRAWN	MPB
REVISED	
DESIGNED	SKS
CHECKED	CMD
REMOVAL DETAILS	
BRIDGE NO. LAK-2-0363 L&R	
STATE ROUTE 2 OVER EAST 361 ST STREET	
LAK-2-3.32	PID 13486
8 / 44	
1279	1679