



J:\LAK\13486\bridge\LAK002_0400C\sheets\002_0400CGP001.dgn 03-JUL-2008 1:33PM intn

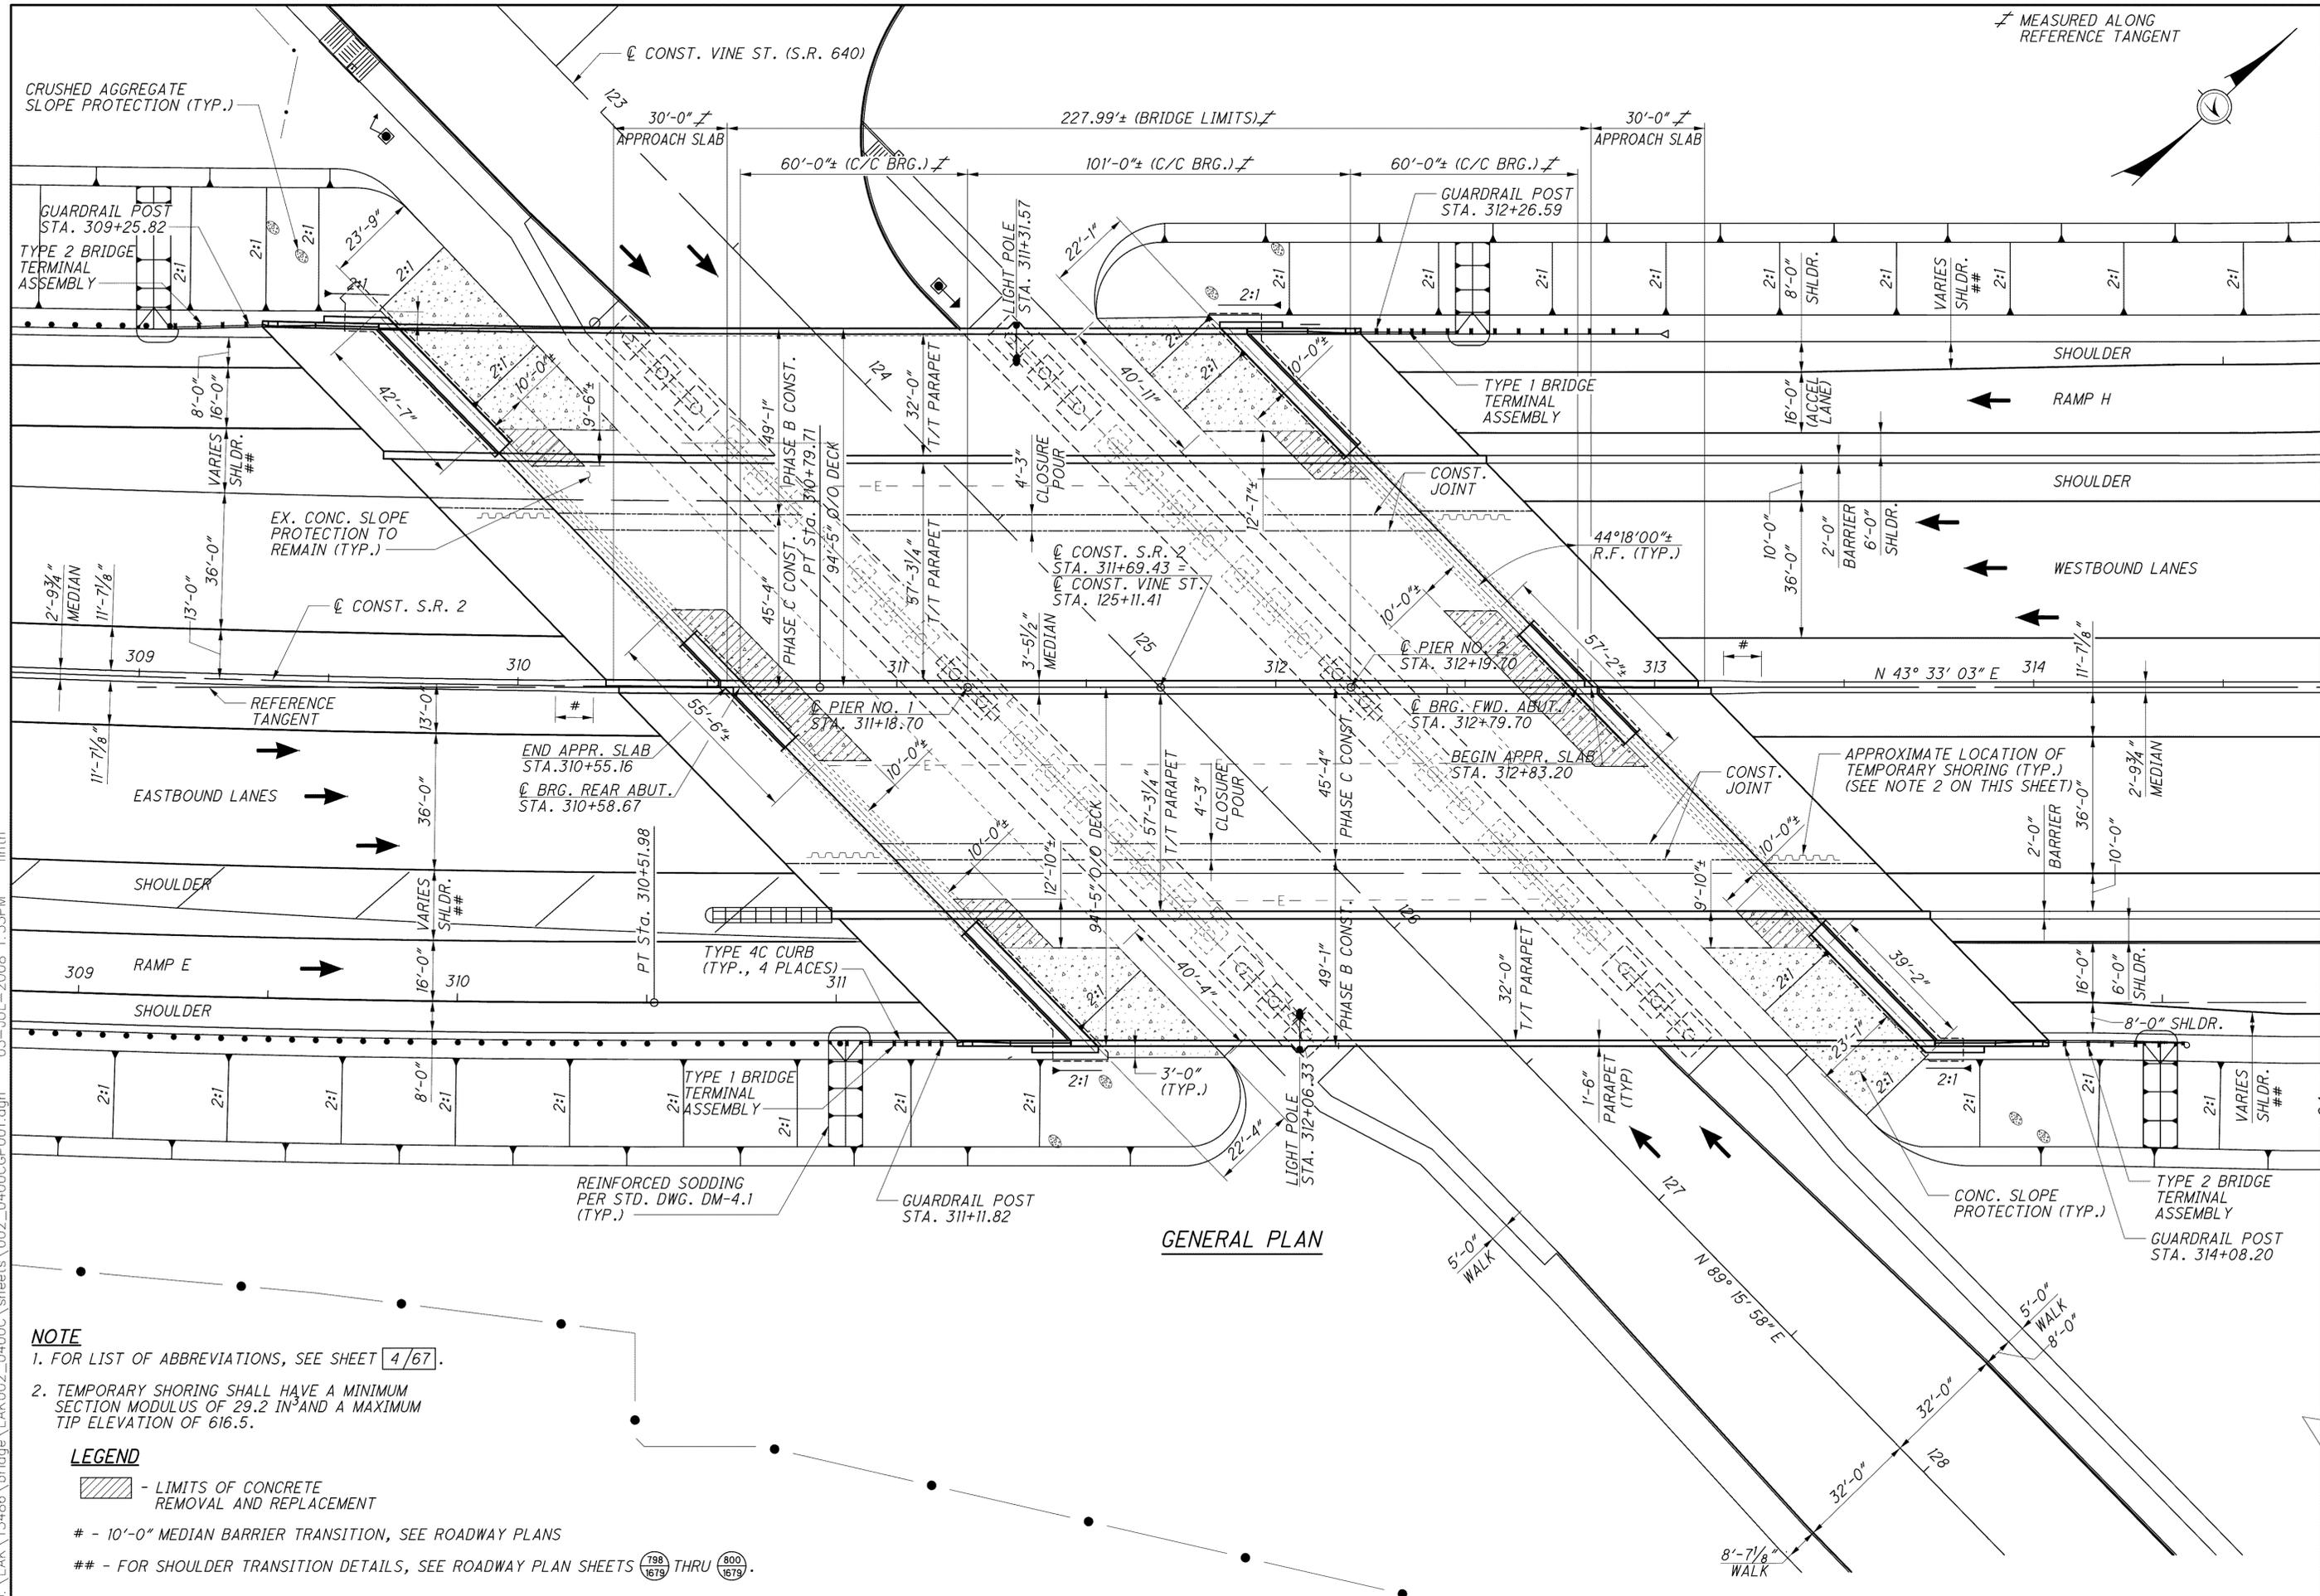

MEASURED ALONG REFERENCE TANGENT

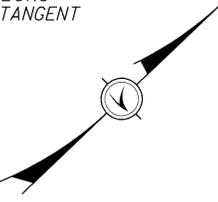

DESIGN AGENCY
**PARSONS BRINCKERHOFF
 OUADE & DOUGLAS, INC.**
 614 W. SUPERIOR AVE., SUITE 400
 CLEVELAND, OHIO 44113

DATE: 6-19-08
 RJO
 STRUCTURE FILE NUMBER: 4300572(L) 4300602(R)
 DRAWN: NAL
 CHECKED: PWP

DESIGNED: BMG
 REVISIONS: PWP

GENERAL PLAN
 BRIDGE NO. LAK-2-0400 L&R
 STATE ROUTE 2 OVER VINE STREET

LAK-2-3.32
 PID No. 13486

2 / 67
 1328
 1679

NOTE
 1. FOR LIST OF ABBREVIATIONS, SEE SHEET 4/67.
 2. TEMPORARY SHORING SHALL HAVE A MINIMUM SECTION MODULUS OF 29.2 IN² AND A MAXIMUM TIP ELEVATION OF 616.5.

LEGEND

- LIMITS OF CONCRETE REMOVAL AND REPLACEMENT
- # - 10'-0" MEDIAN BARRIER TRANSITION, SEE ROADWAY PLANS
- ## - FOR SHOULDER TRANSITION DETAILS, SEE ROADWAY PLAN SHEETS 198 THRU 800

GENERAL PLAN