

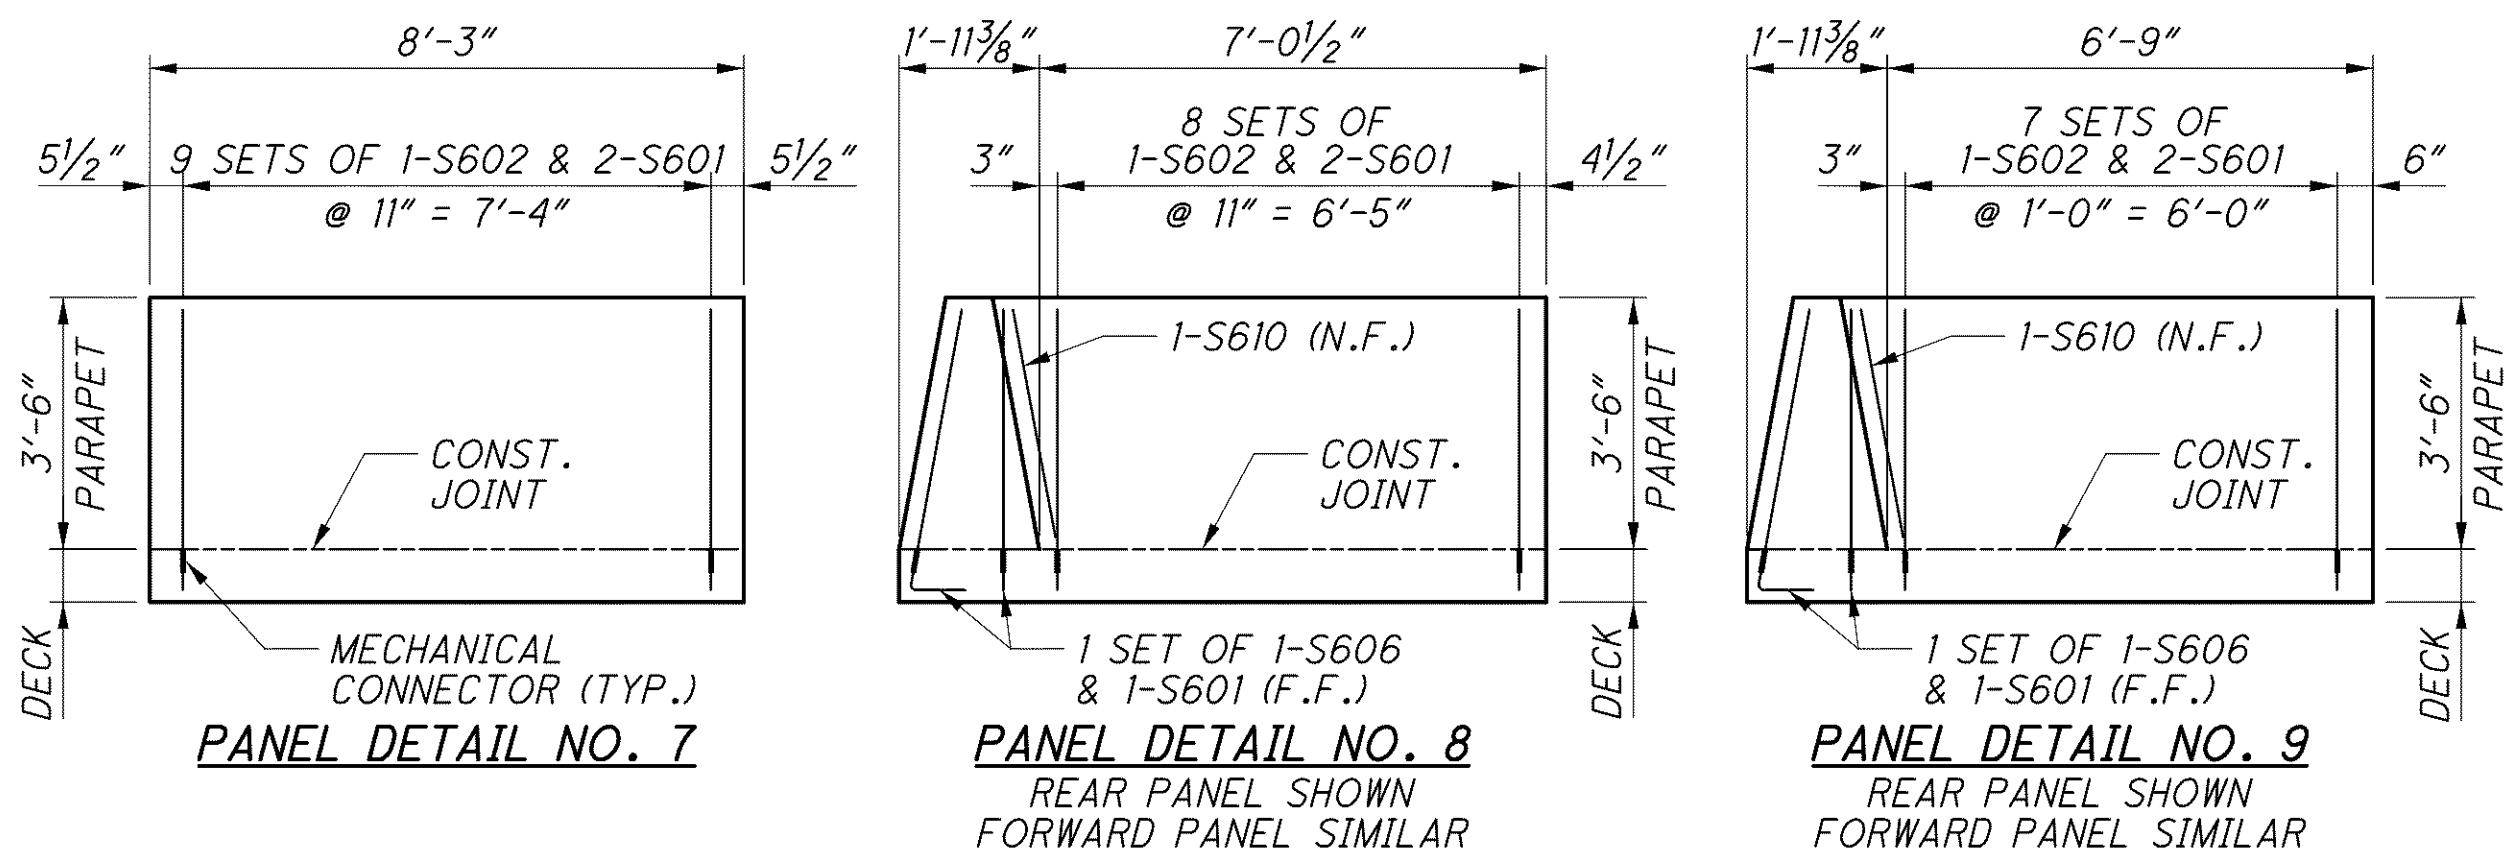
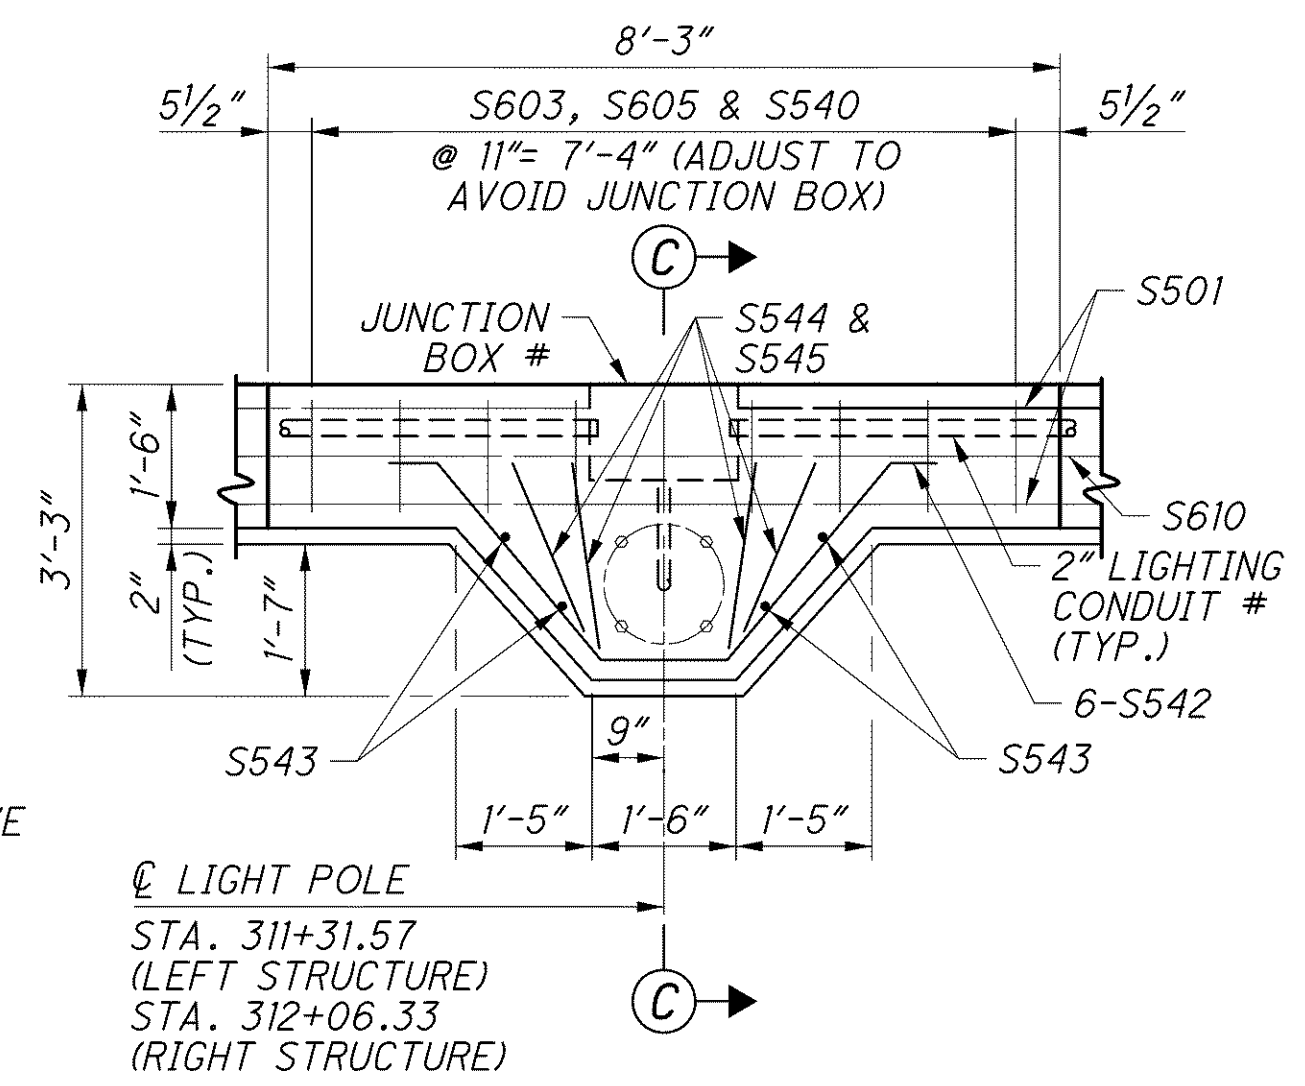
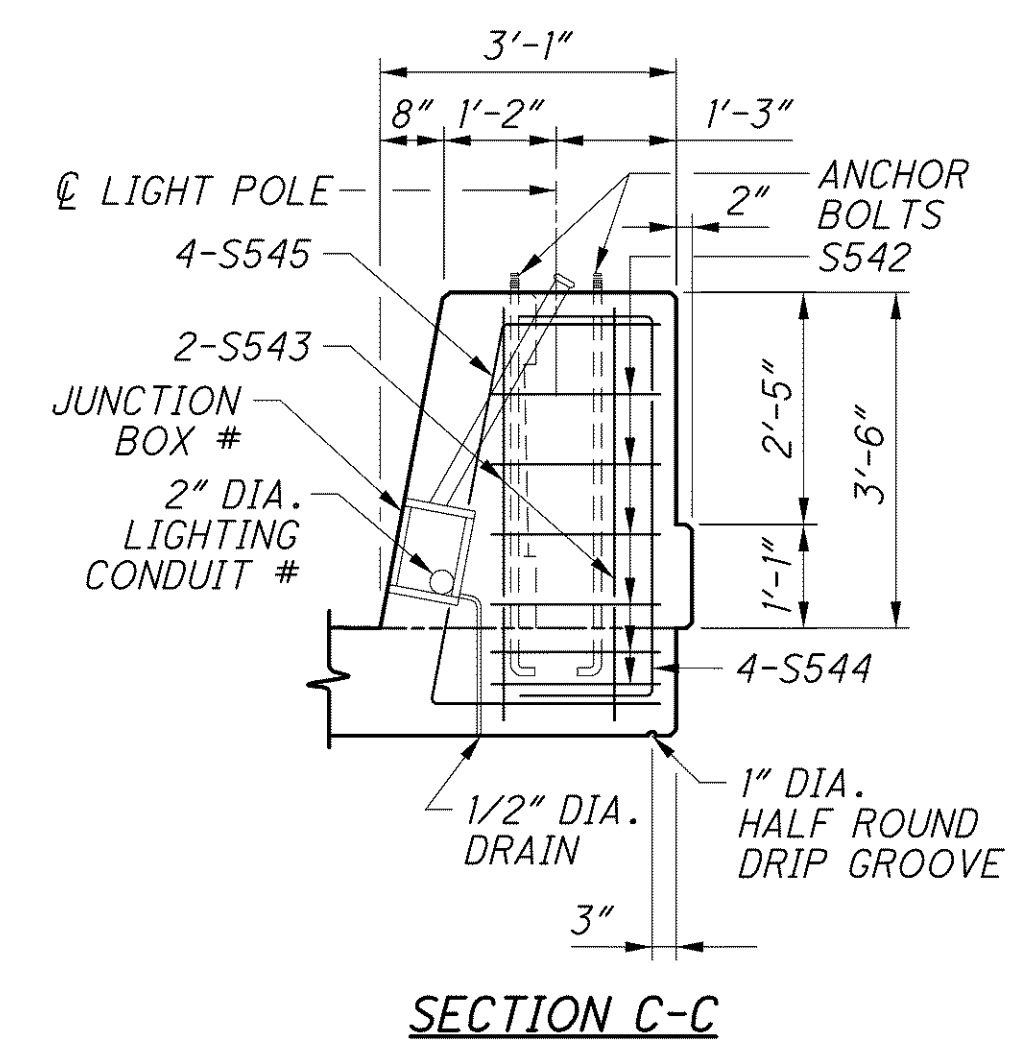
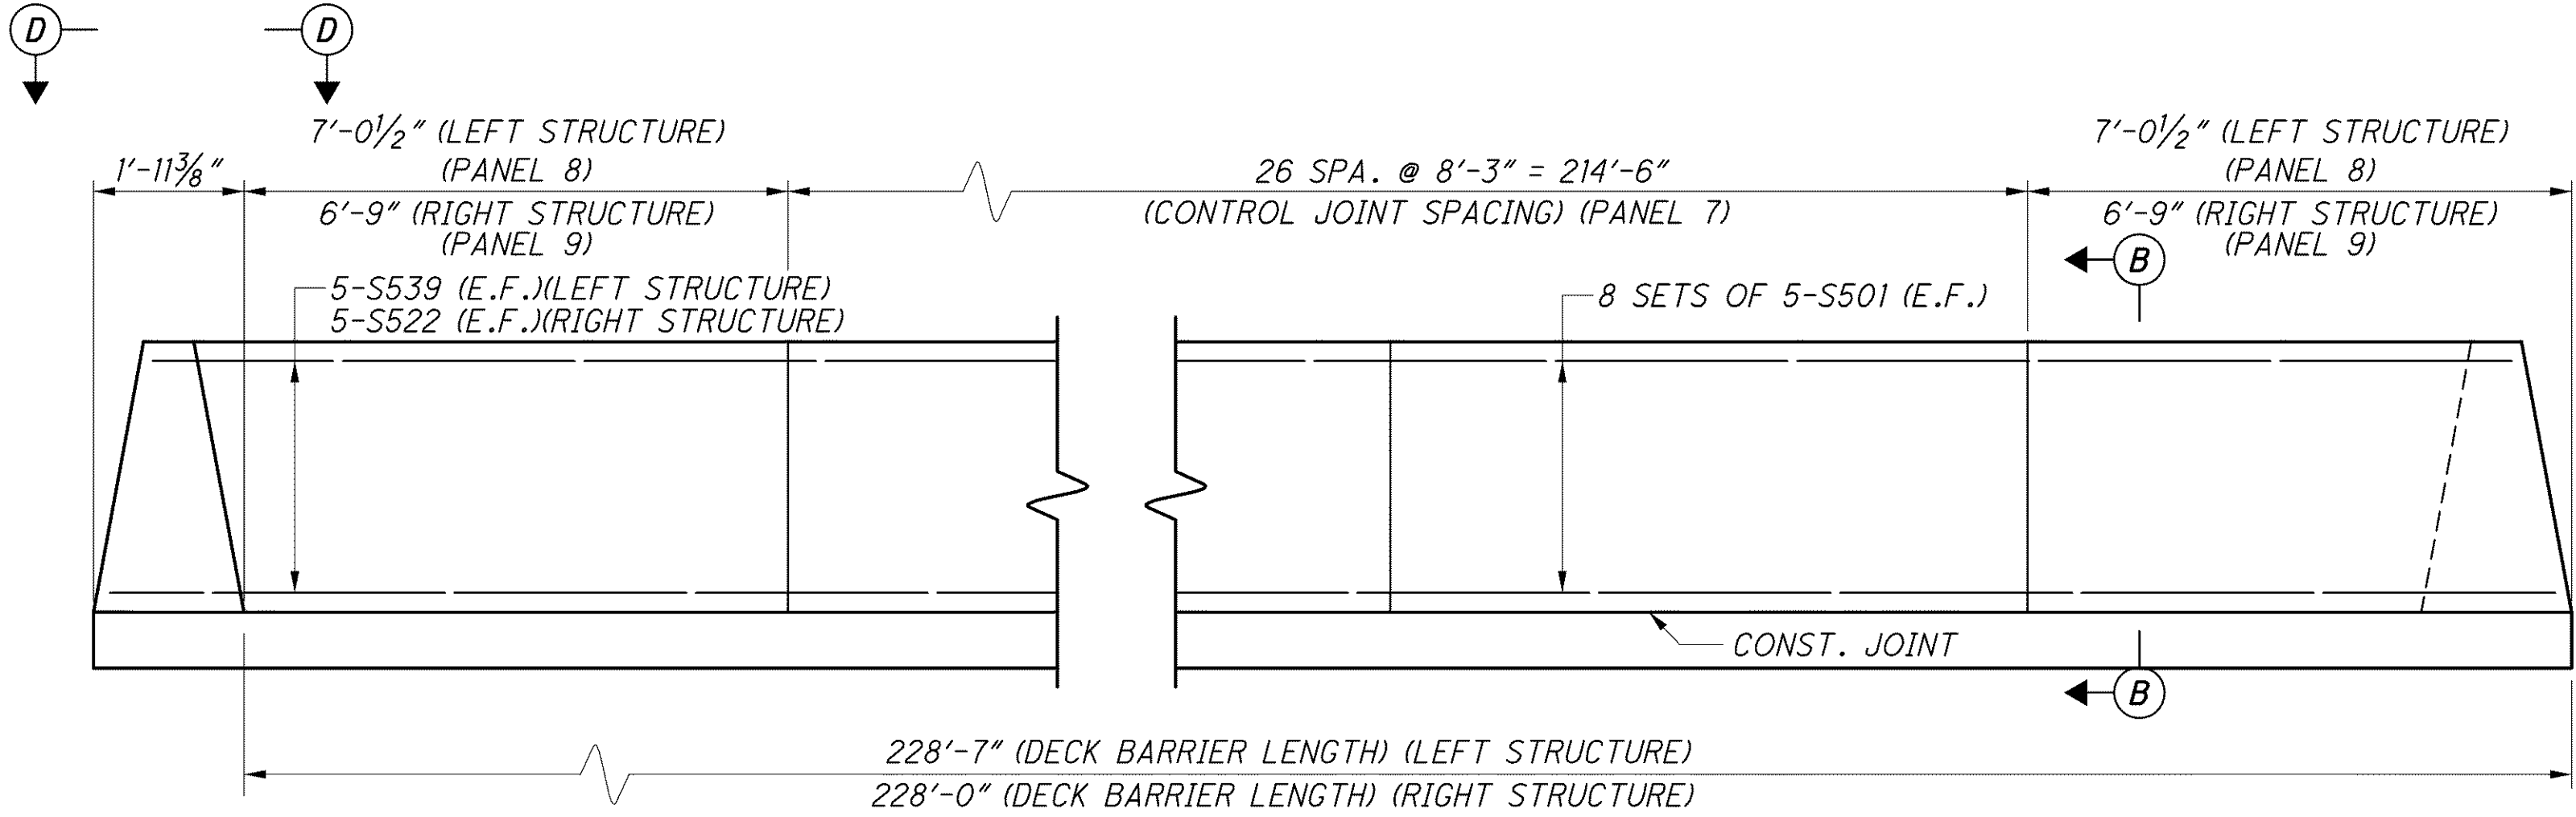
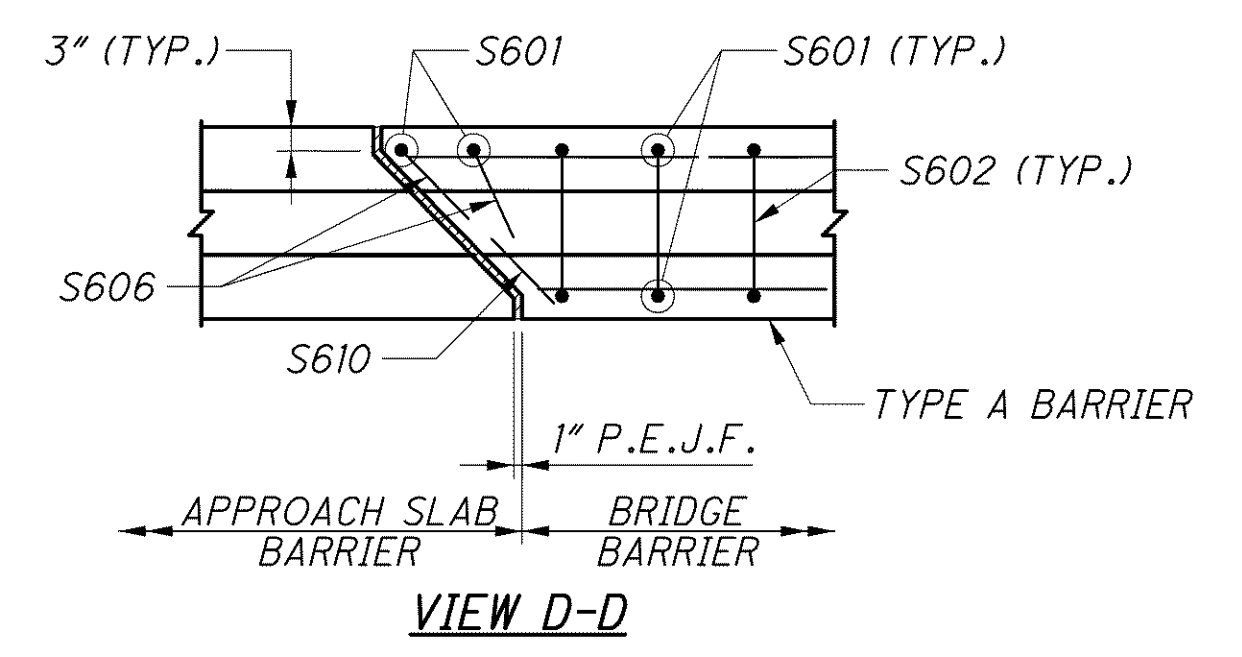
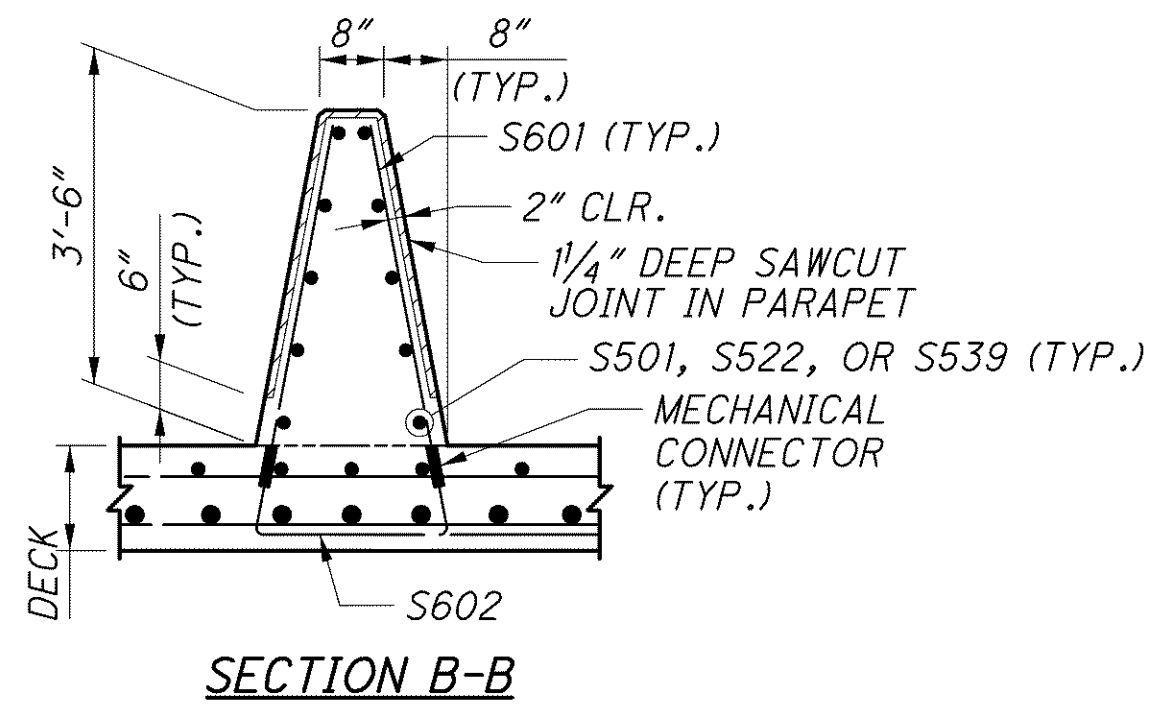


- COST INCLUDED WITH LIGHTING QUANTITIES FOR PAYMENT

- COST INCLUDED WITH APPROACH SLAB FOR PAYMENT

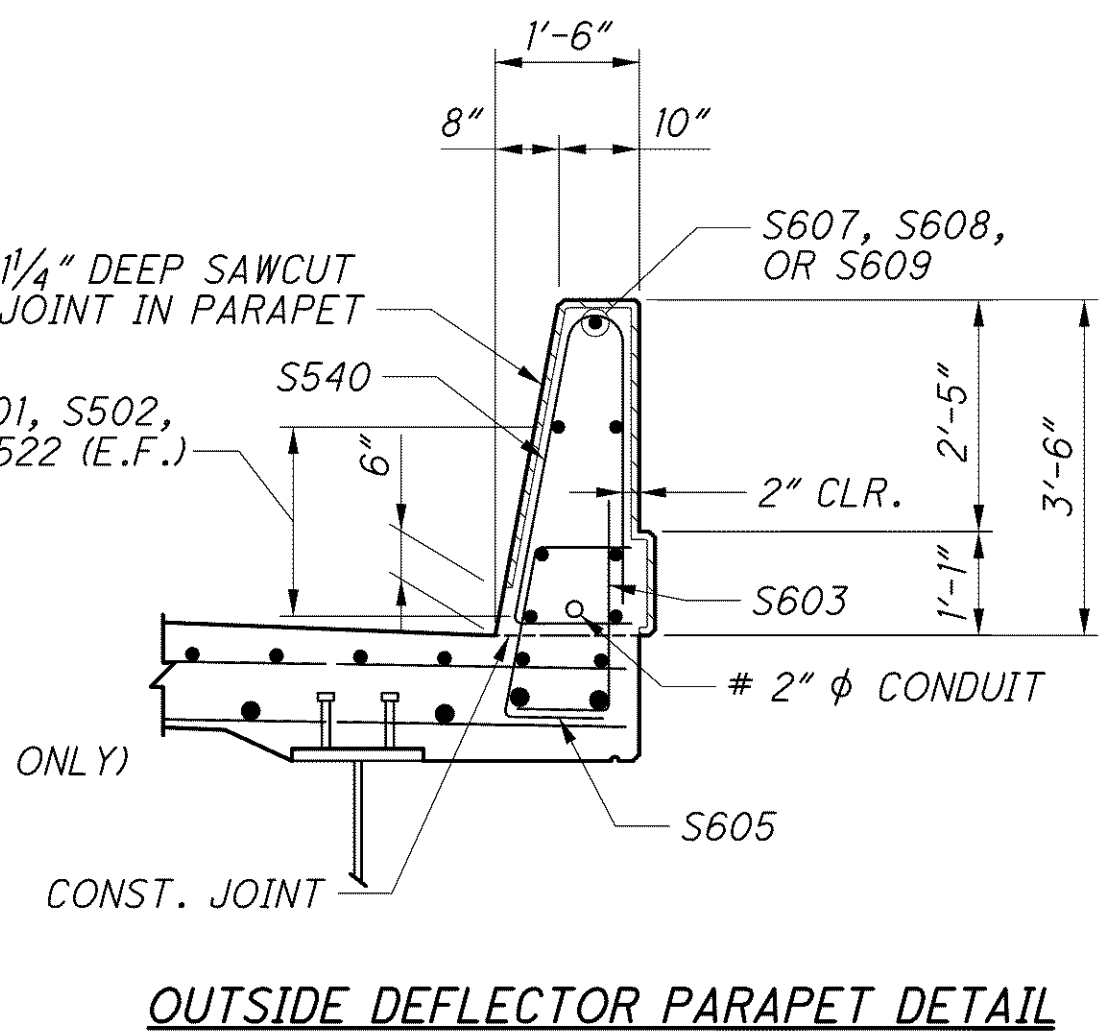

TYPE A BARRIER PANEL DETAILS (HORIZONTAL REINFORCING NOT SHOWN)

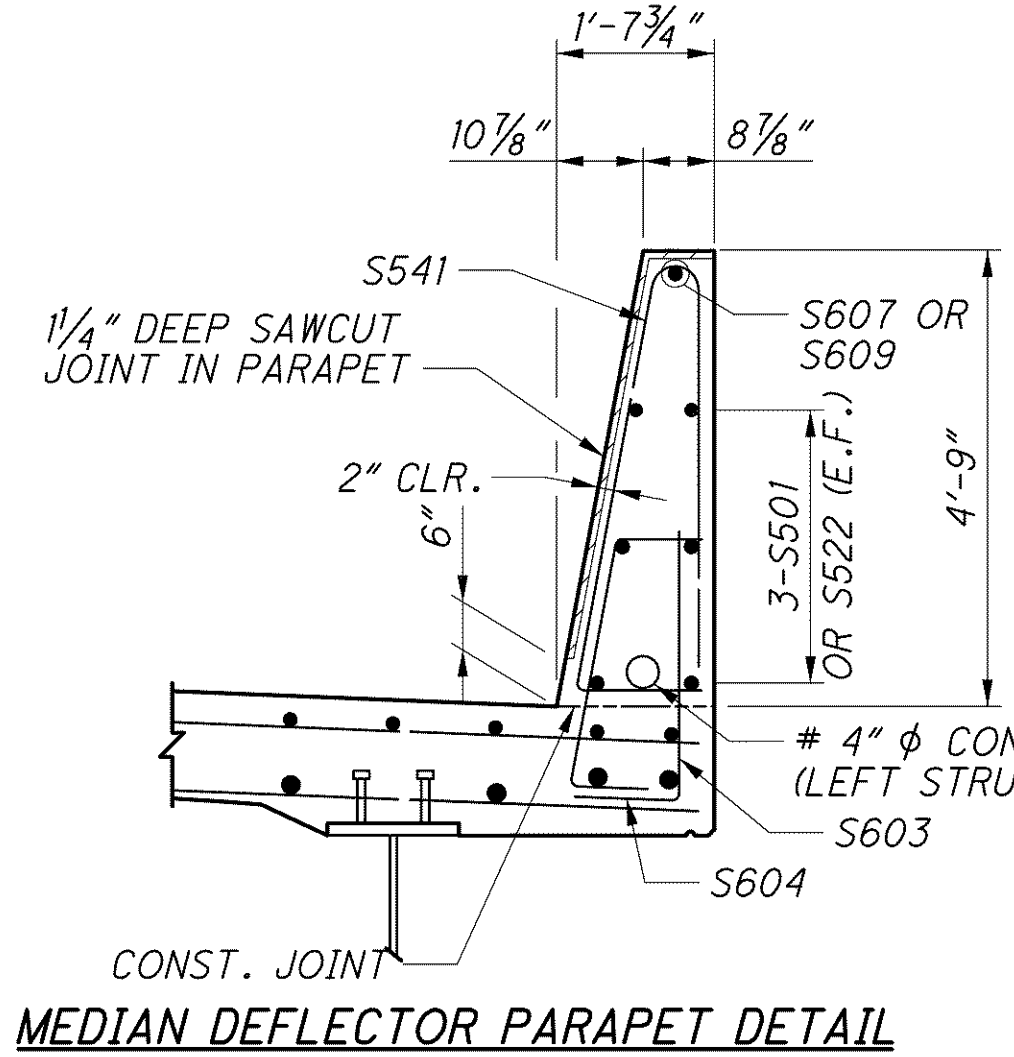

TYPE A BARRIER ELEVATION (APPROACH SLAB BARRIER NOT SHOWN FOR CLARITY) (FOR VERTICAL REINFORCING, SEE PANEL DETAILS ON THIS SHEET)

NOTES

1. FOR ADDITIONAL PARAPET/BARRIER NOTES, SEE STD. DWG. SBR-1-99.
2. REINFORCING CLEARANCE SHALL BE 2" UNLESS NOTED OTHERWISE.
3. FOR LIST OF ABBREVIATIONS, SEE SHEET 4/67.

4. FOR LOCATION OF SECTION A-A, SEE SHEETS 46/67 THRU 53/67, 55/67 & 56/67.
5. ALL PARAPET AND PANEL LENGTHS MEASURED ALONG CURBLINE.
6. FOR ADDITIONAL LIGHT POLE PILASTER NOTES AND DETAILS, SEE STD. DWG. HL 20.14

j:\LAK\13486\bridge\LAK002_0400C\sheets\02_0400CSD004.dgn 03-JUL-2008 1:52PM linth