



C:\Project\CV000048A001\Drawing\LAK\13486\bridge\LAK002\_0530L\_sheets\002\_0530CSH001.dgn 6/24/2008 5:14:47 PM mbechter

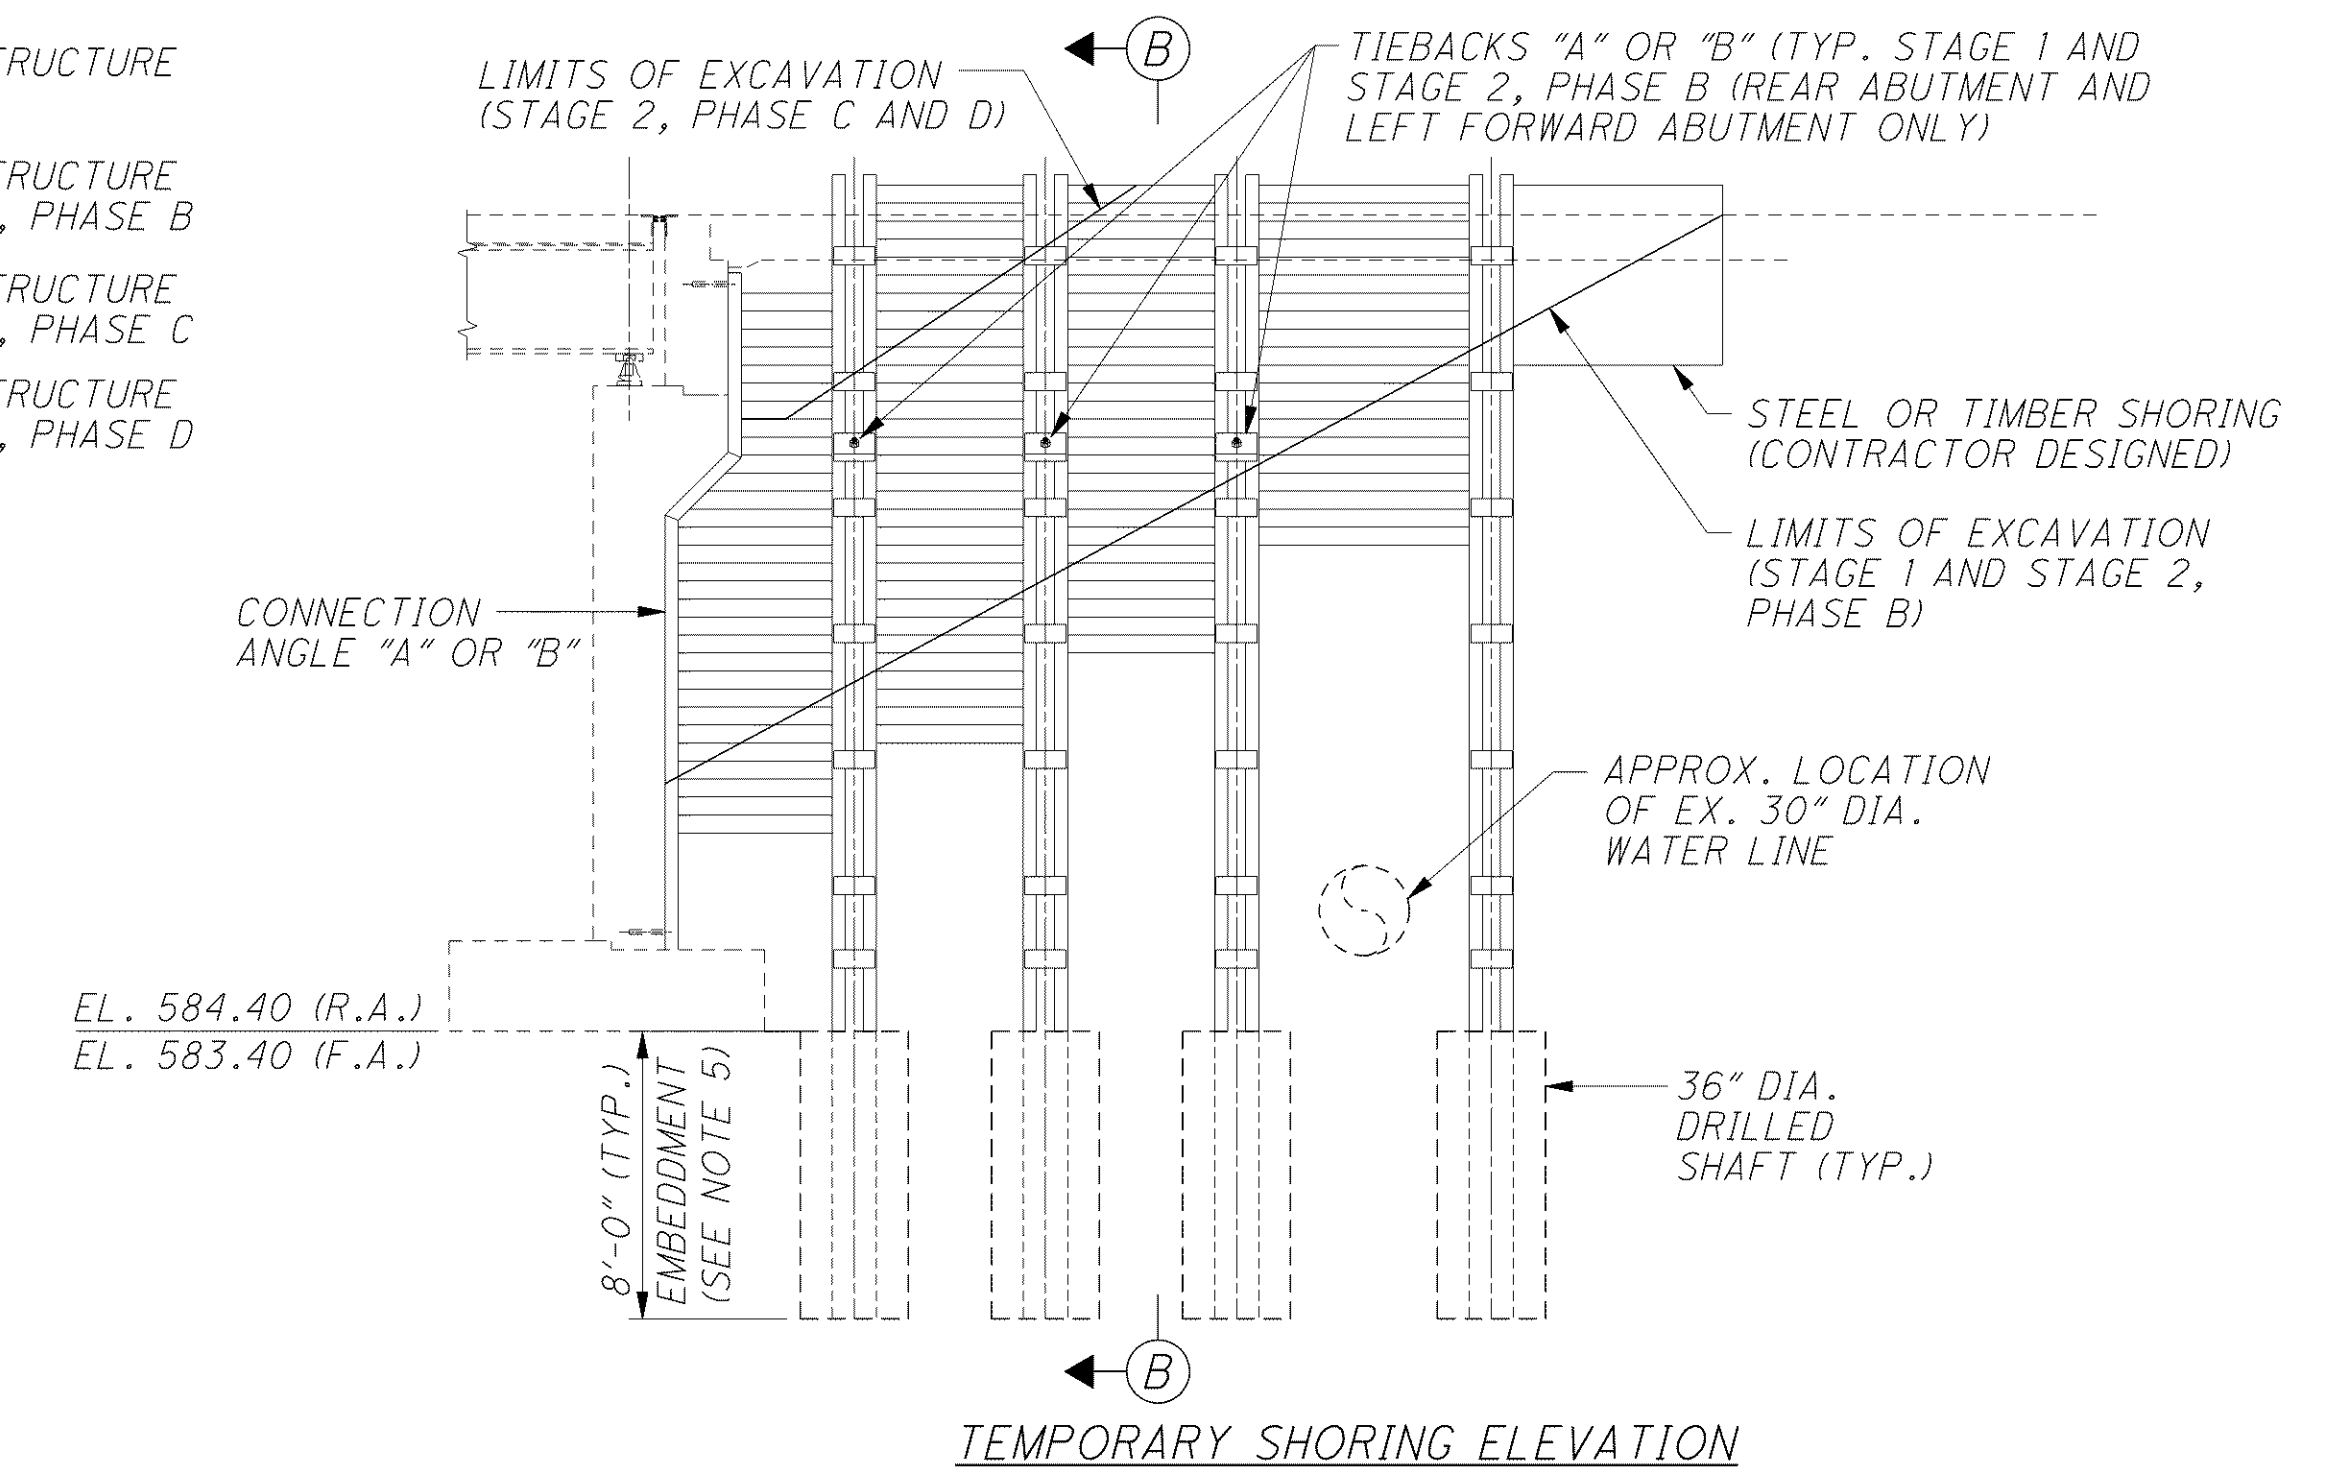

- NOTES**
- FOR LEGEND OF ABBREVIATIONS SEE SHEET 4/56.
  - FOR ADDITIONAL TEMPORARY SHORING DETAILS AND NOTES SEE SHEET 10/56.
  - FOR REMOVAL DETAILS SEE SHEETS 11/56 THRU 14/56.
  - HEAVY EQUIPMENT AND MATERIAL STOCKPILES SHALL NOT BE LOCATED CLOSER TO THE WALL THAN THE WALL HEIGHT.
  - TEMPORARY SHORING - RIGHT SIDE AT FORWARD ABUTMENT: NO TIEBACKS AND 13'-0" EMBEDMENT DEPTH FOR 36" DIAMETER DRILLED SHAFTS.

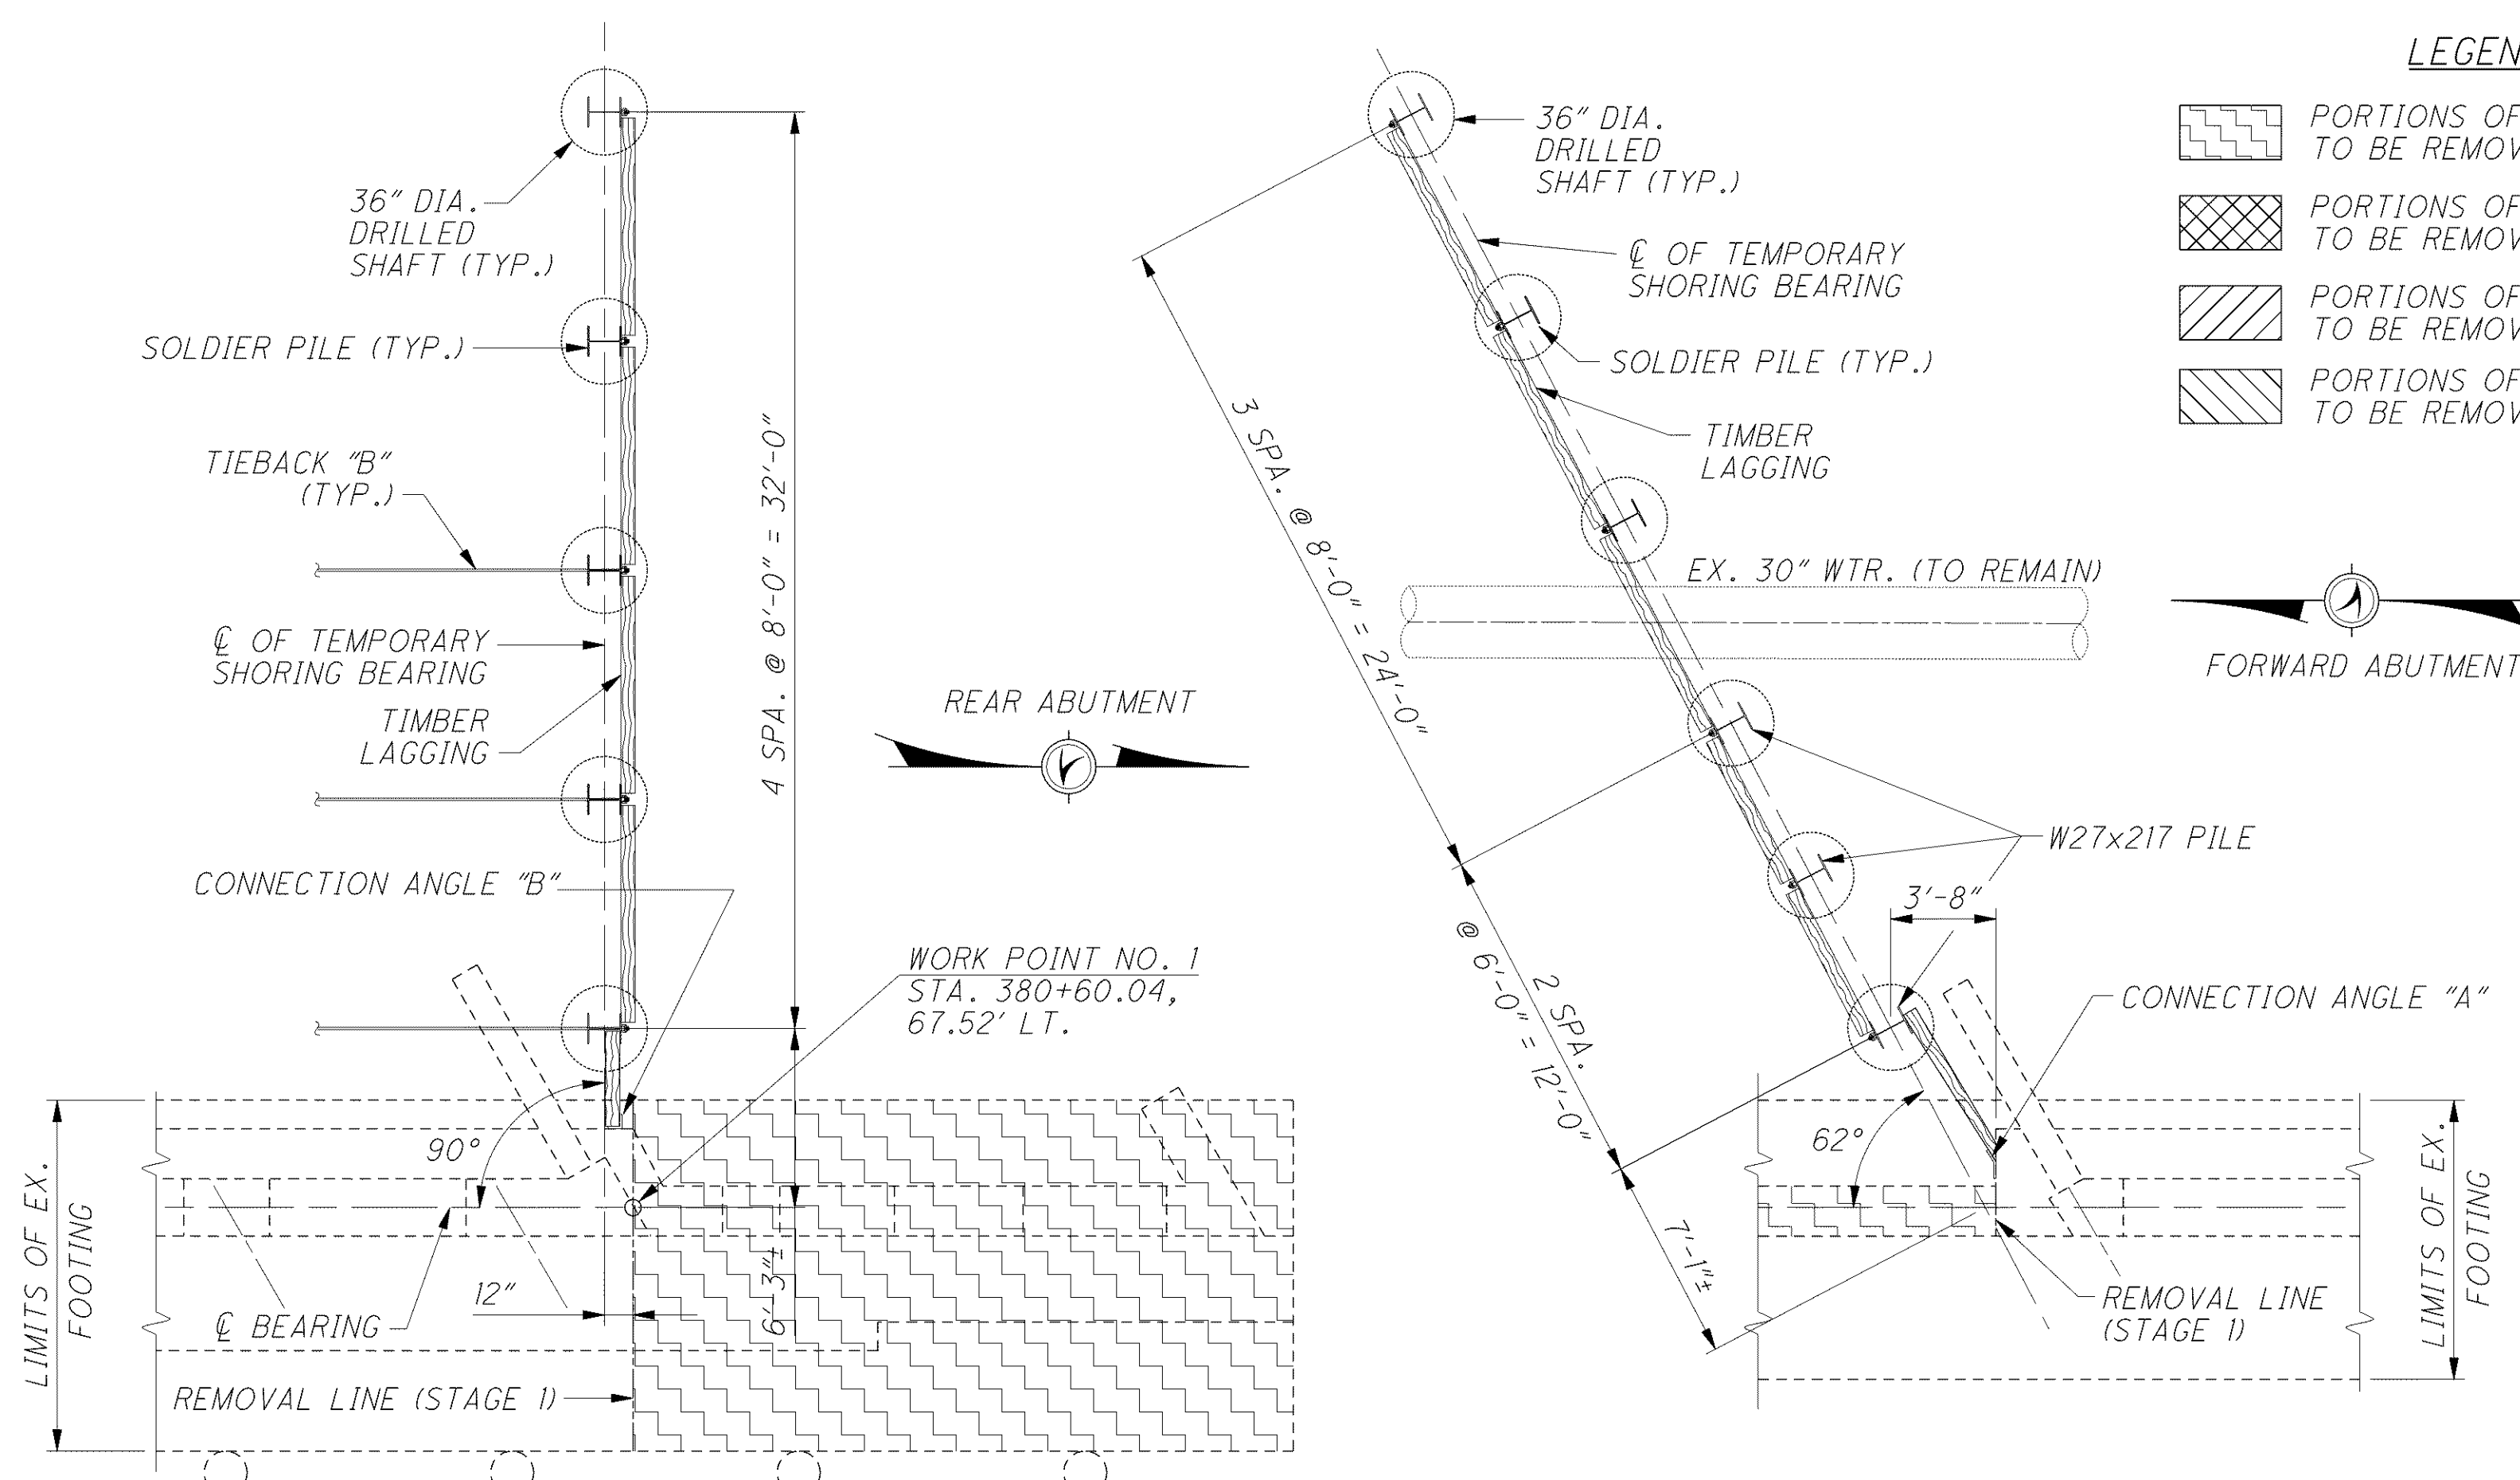