





C:\Project\CV000048A001\Drawing\LAK\13486\bridge\LAK002_0530L_sheets\002_0530CRE002.dgn 6/24/2008 5:10:43 PM mbechter

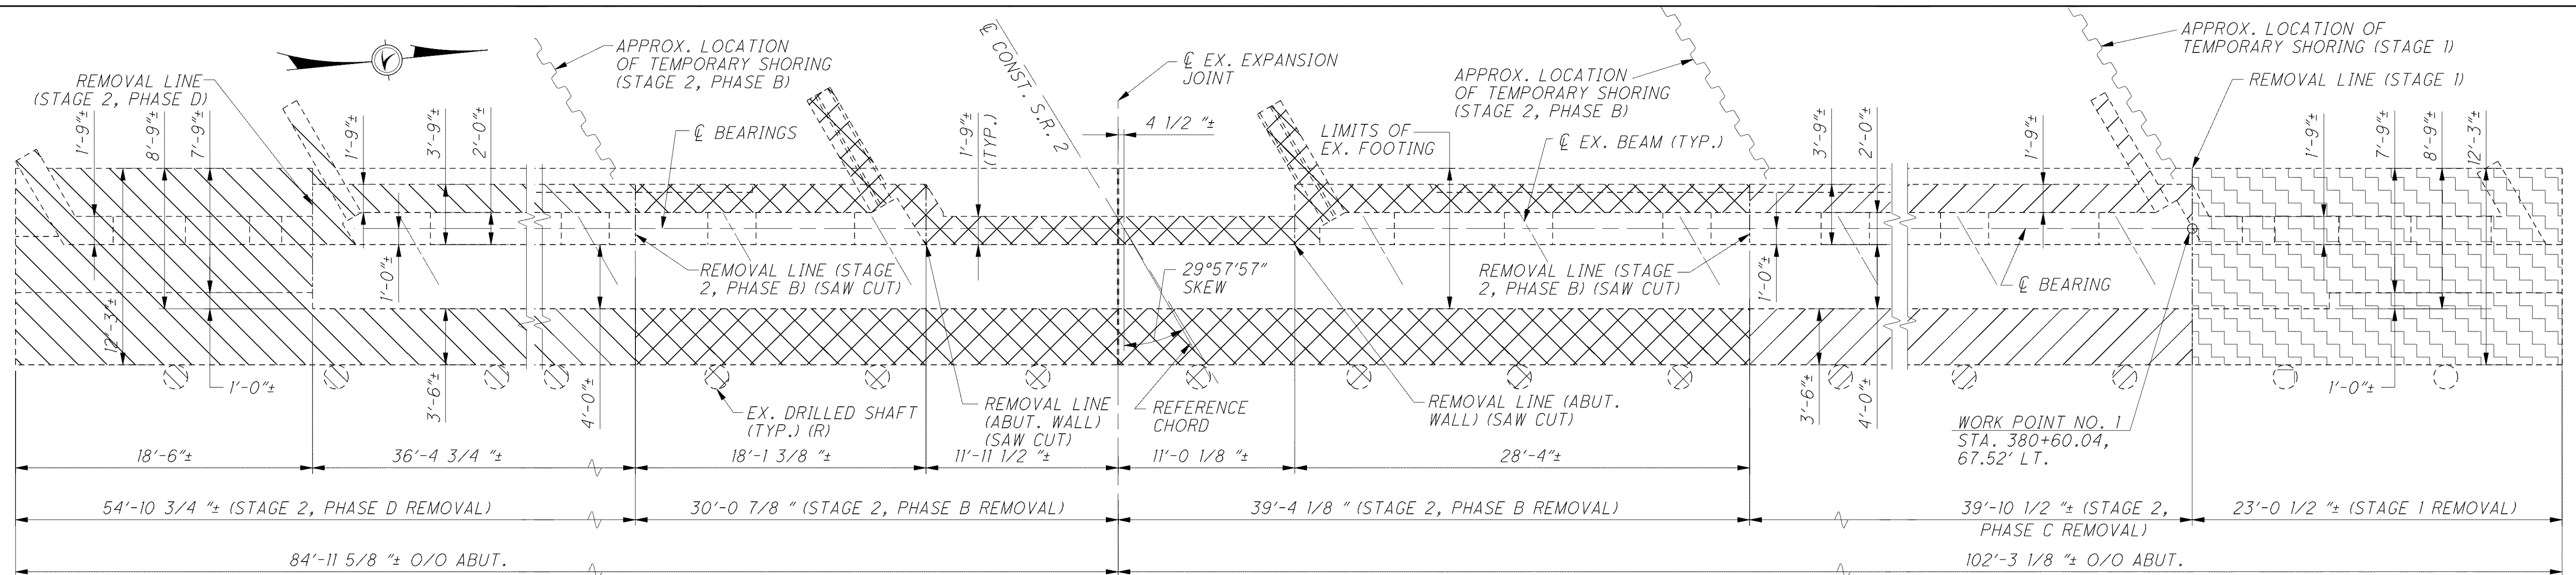

EXISTING REAR ABUTMENT PLAN

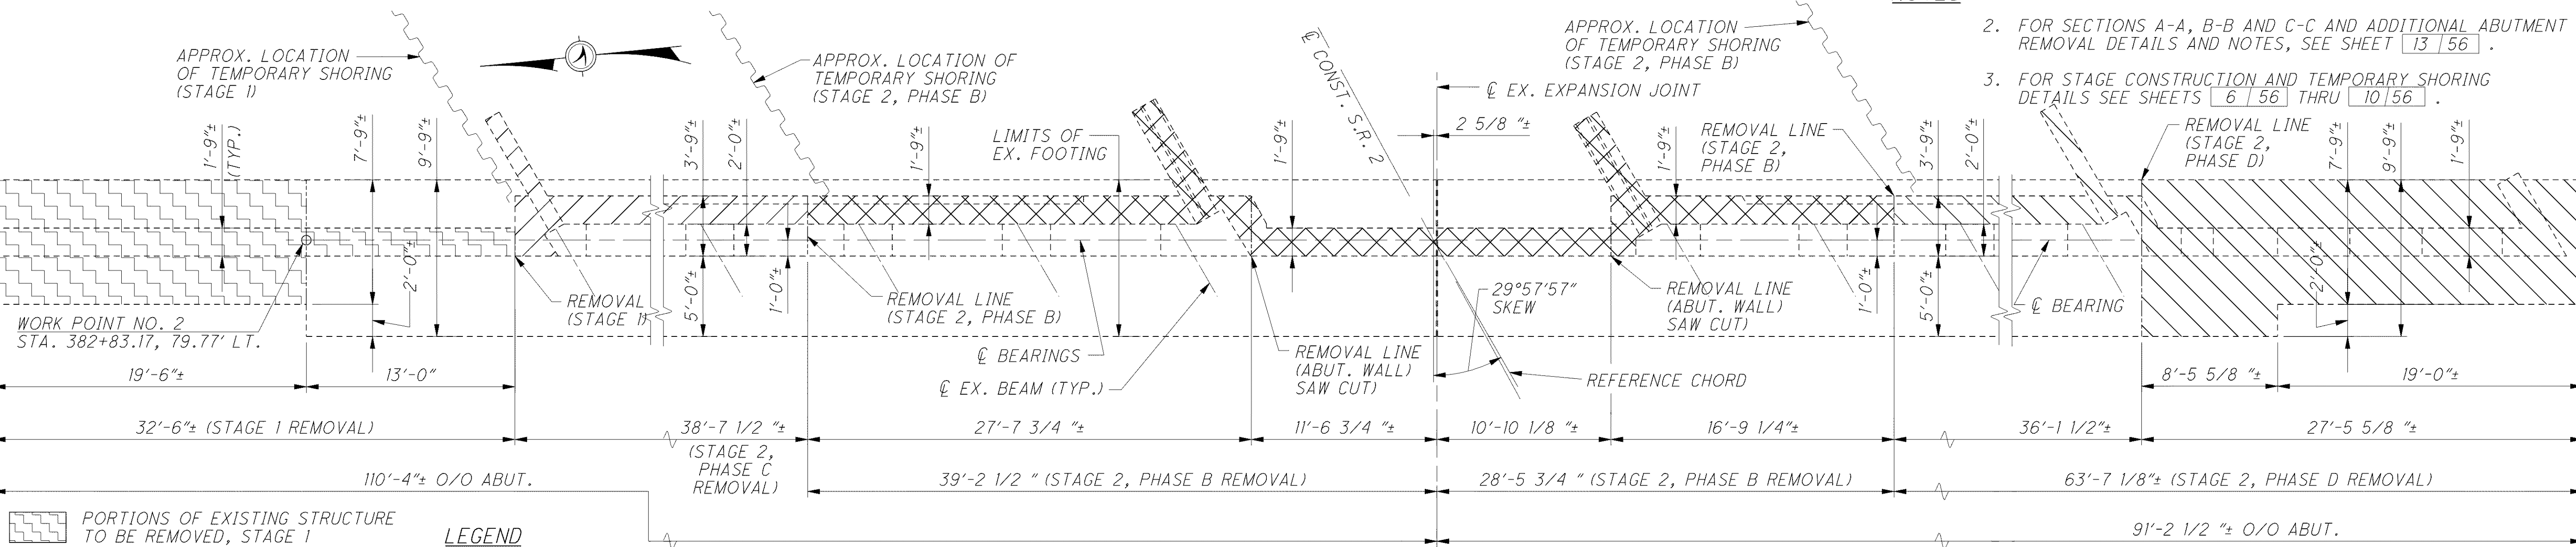

EXISTING FORWARD ABUTMENT PLAN

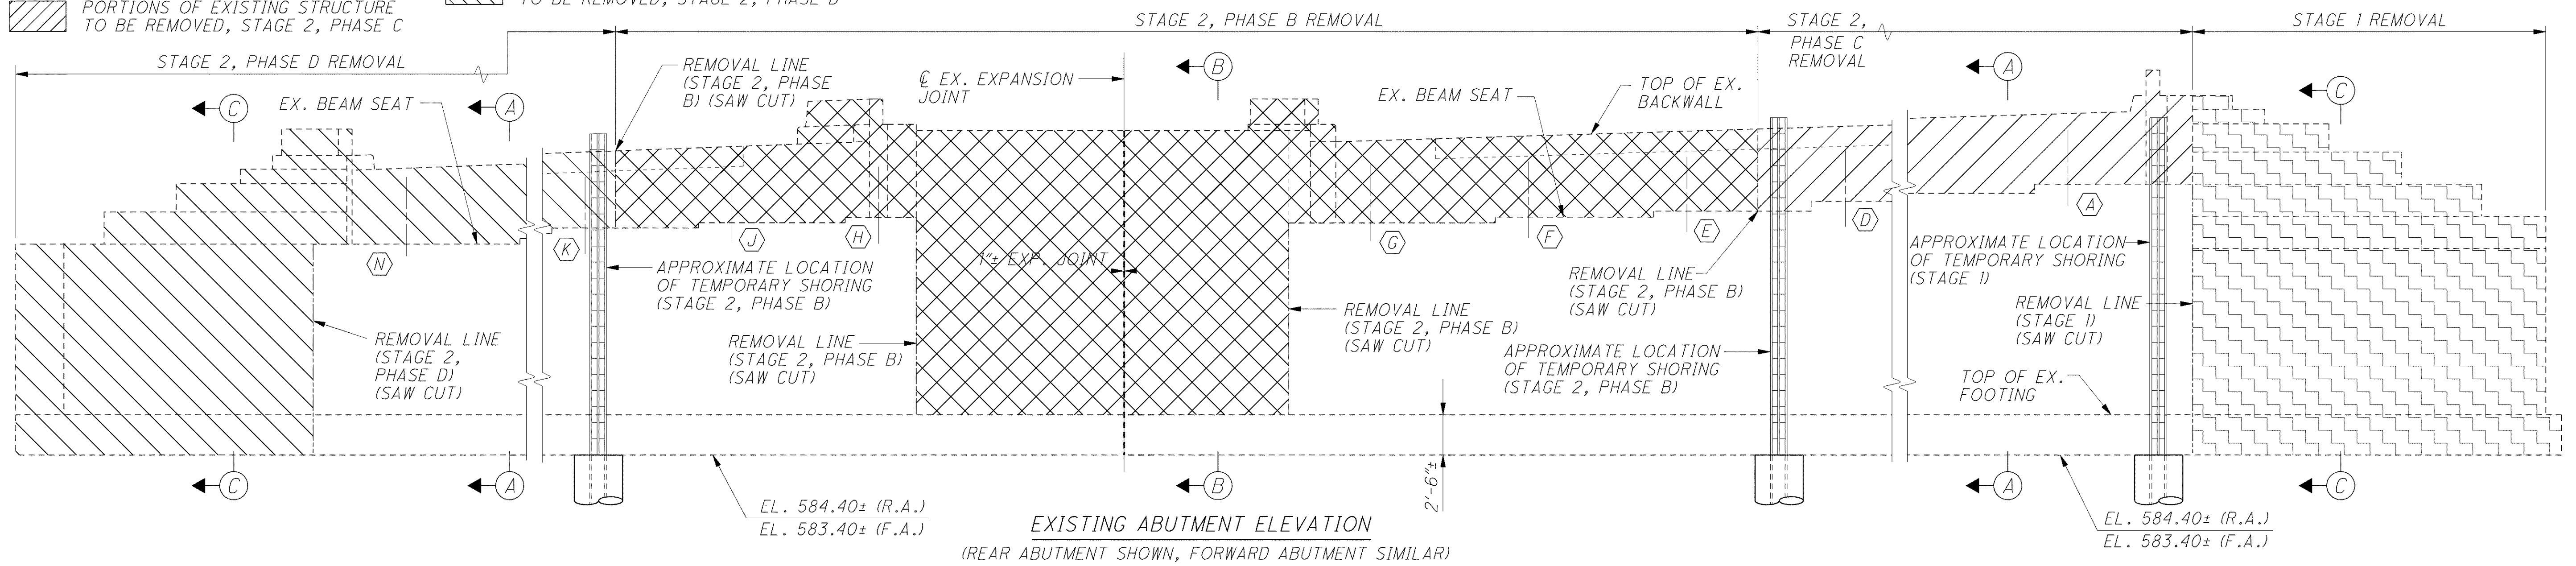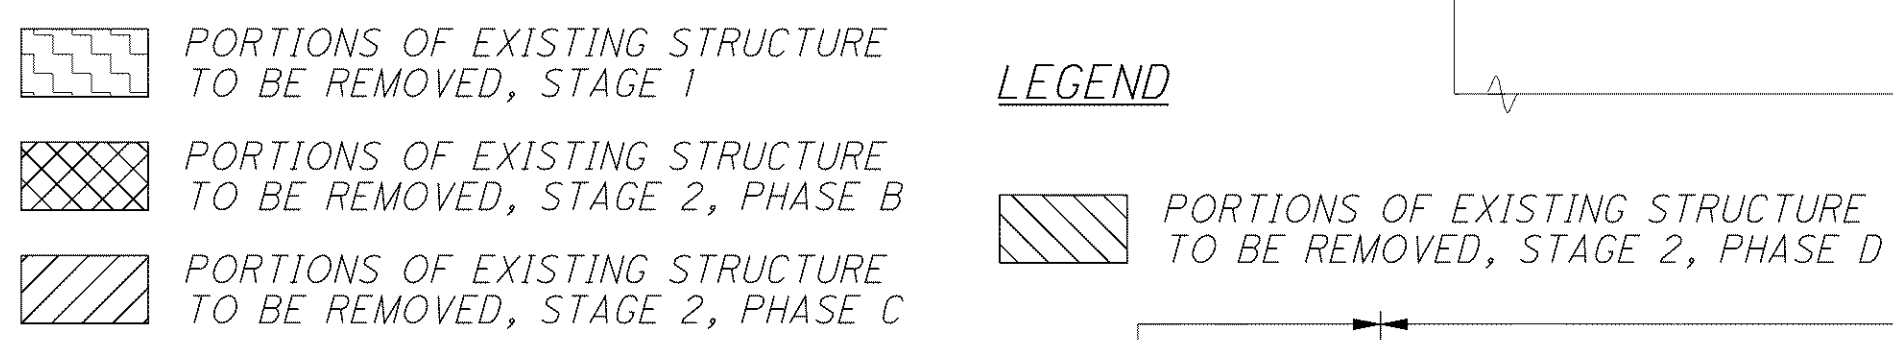

EXISTING ABUTMENT ELEVATION

(REAR ABUTMENT SHOWN, FORWARD ABUTMENT SIMILAR)

NOTES

1. ALL DIMENSIONS MEASURED ALONG CENTERLINE OF ABUTMENT BEARING.
2. FOR SECTIONS A-A, B-B AND C-C AND ADDITIONAL ABUTMENT REMOVAL DETAILS AND NOTES, SEE SHEET 13 | 56 .
3. FOR STAGE CONSTRUCTION AND TEMPORARY SHORING DETAILS SEE SHEETS 6 | 56 | THRU 10 | 56 | .

DESIGN AGENCY: **ARCADIS**
 ARCADIS GSM of Ohio, Inc.
 100 Superior Avenue, Suite 1250 Cleveland, Ohio 44114
 Tel: 216-781-6177 Fax: 216-781-6243 www.arcadis-us.com

DATE: 12/07
 REVIEWED: RBB
 STRUCTURE FILE NUMBER: 4300750 (L)
 4300785 (R)

DESIGNED: F JG
 CHECKED: MVD

REMOVAL DETAILS
 BRIDGE NO. LAK-2-0530 L&R
 STATE ROUTE 2 OVER CHAGRIN RIVER

LAK-2-3.32
 PID 13486

12 / 56
 1474
 1679