



PLOTTED FROM: I:\PROJECTS\Prj18391\dgn\18391qpn.dgn


MATCH LINE STA. 136+00
SEE SHEET 44

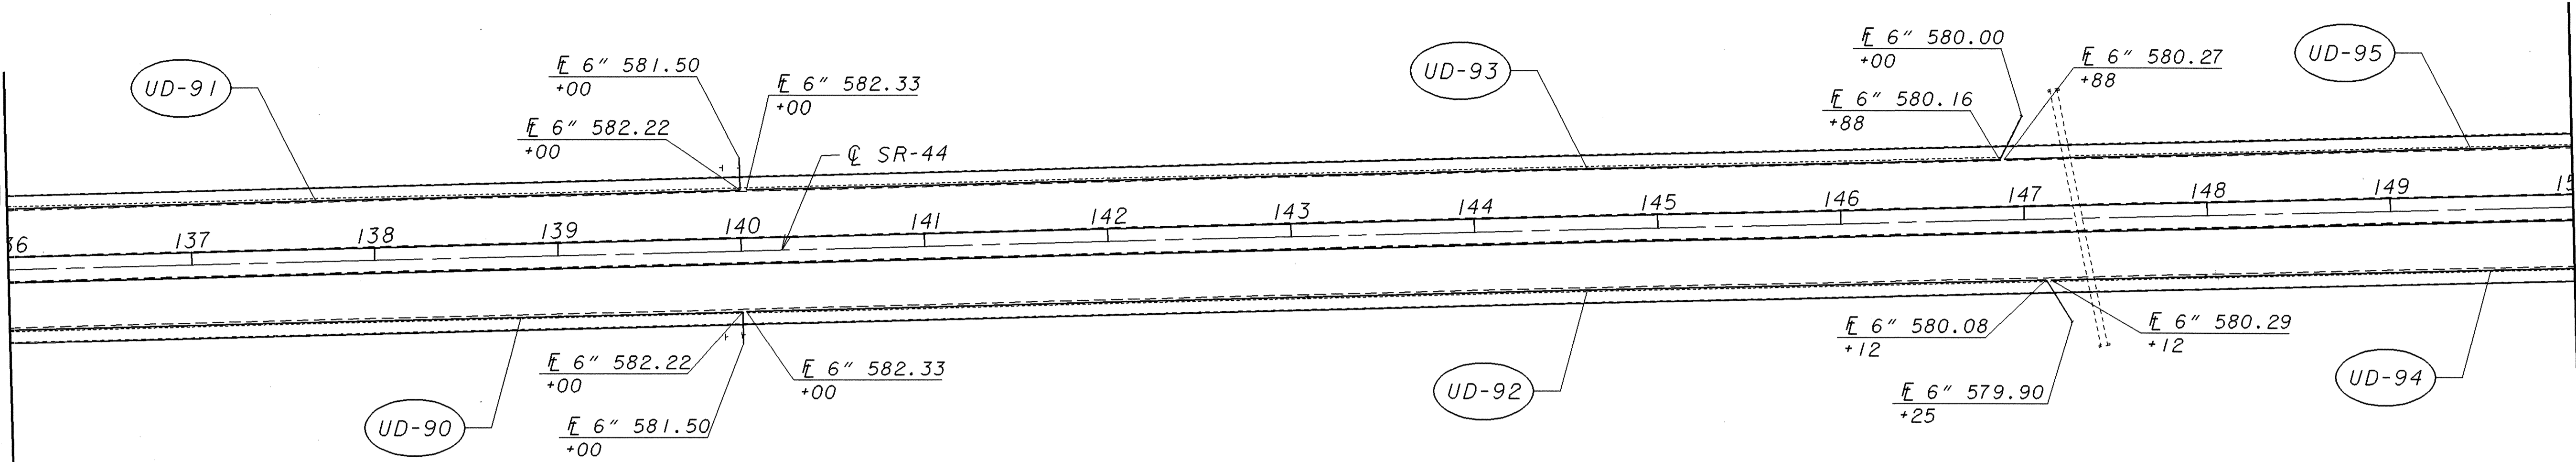

MATCH LINE STA. 150+00
SEE ABOVE

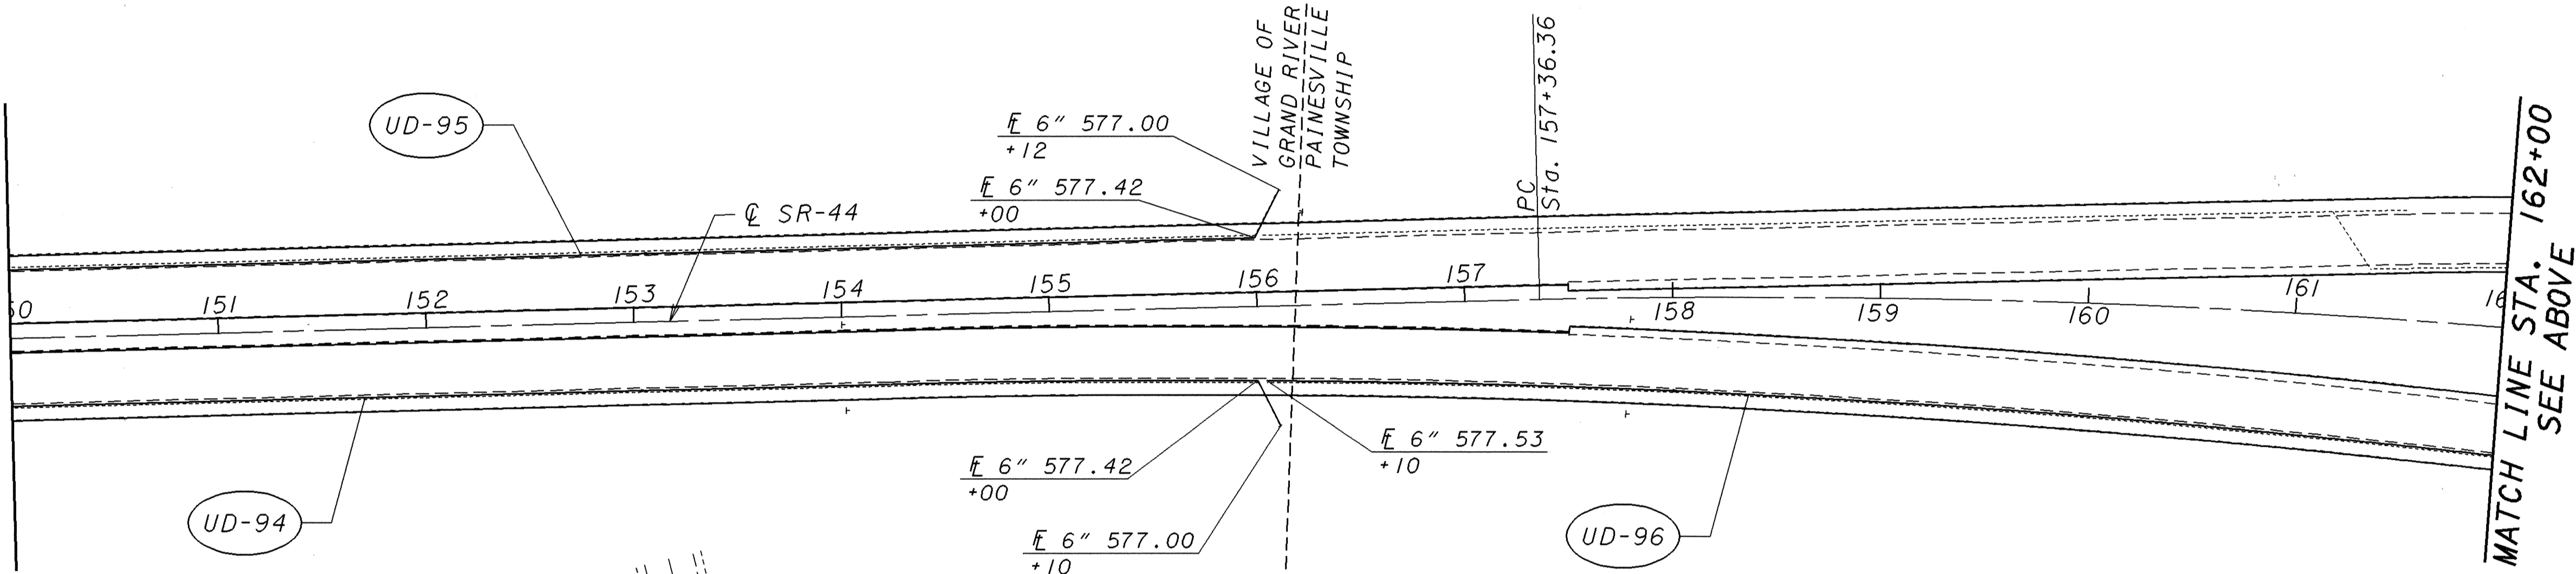



MATCH LINE STA. 162+00
SEE ABOVE

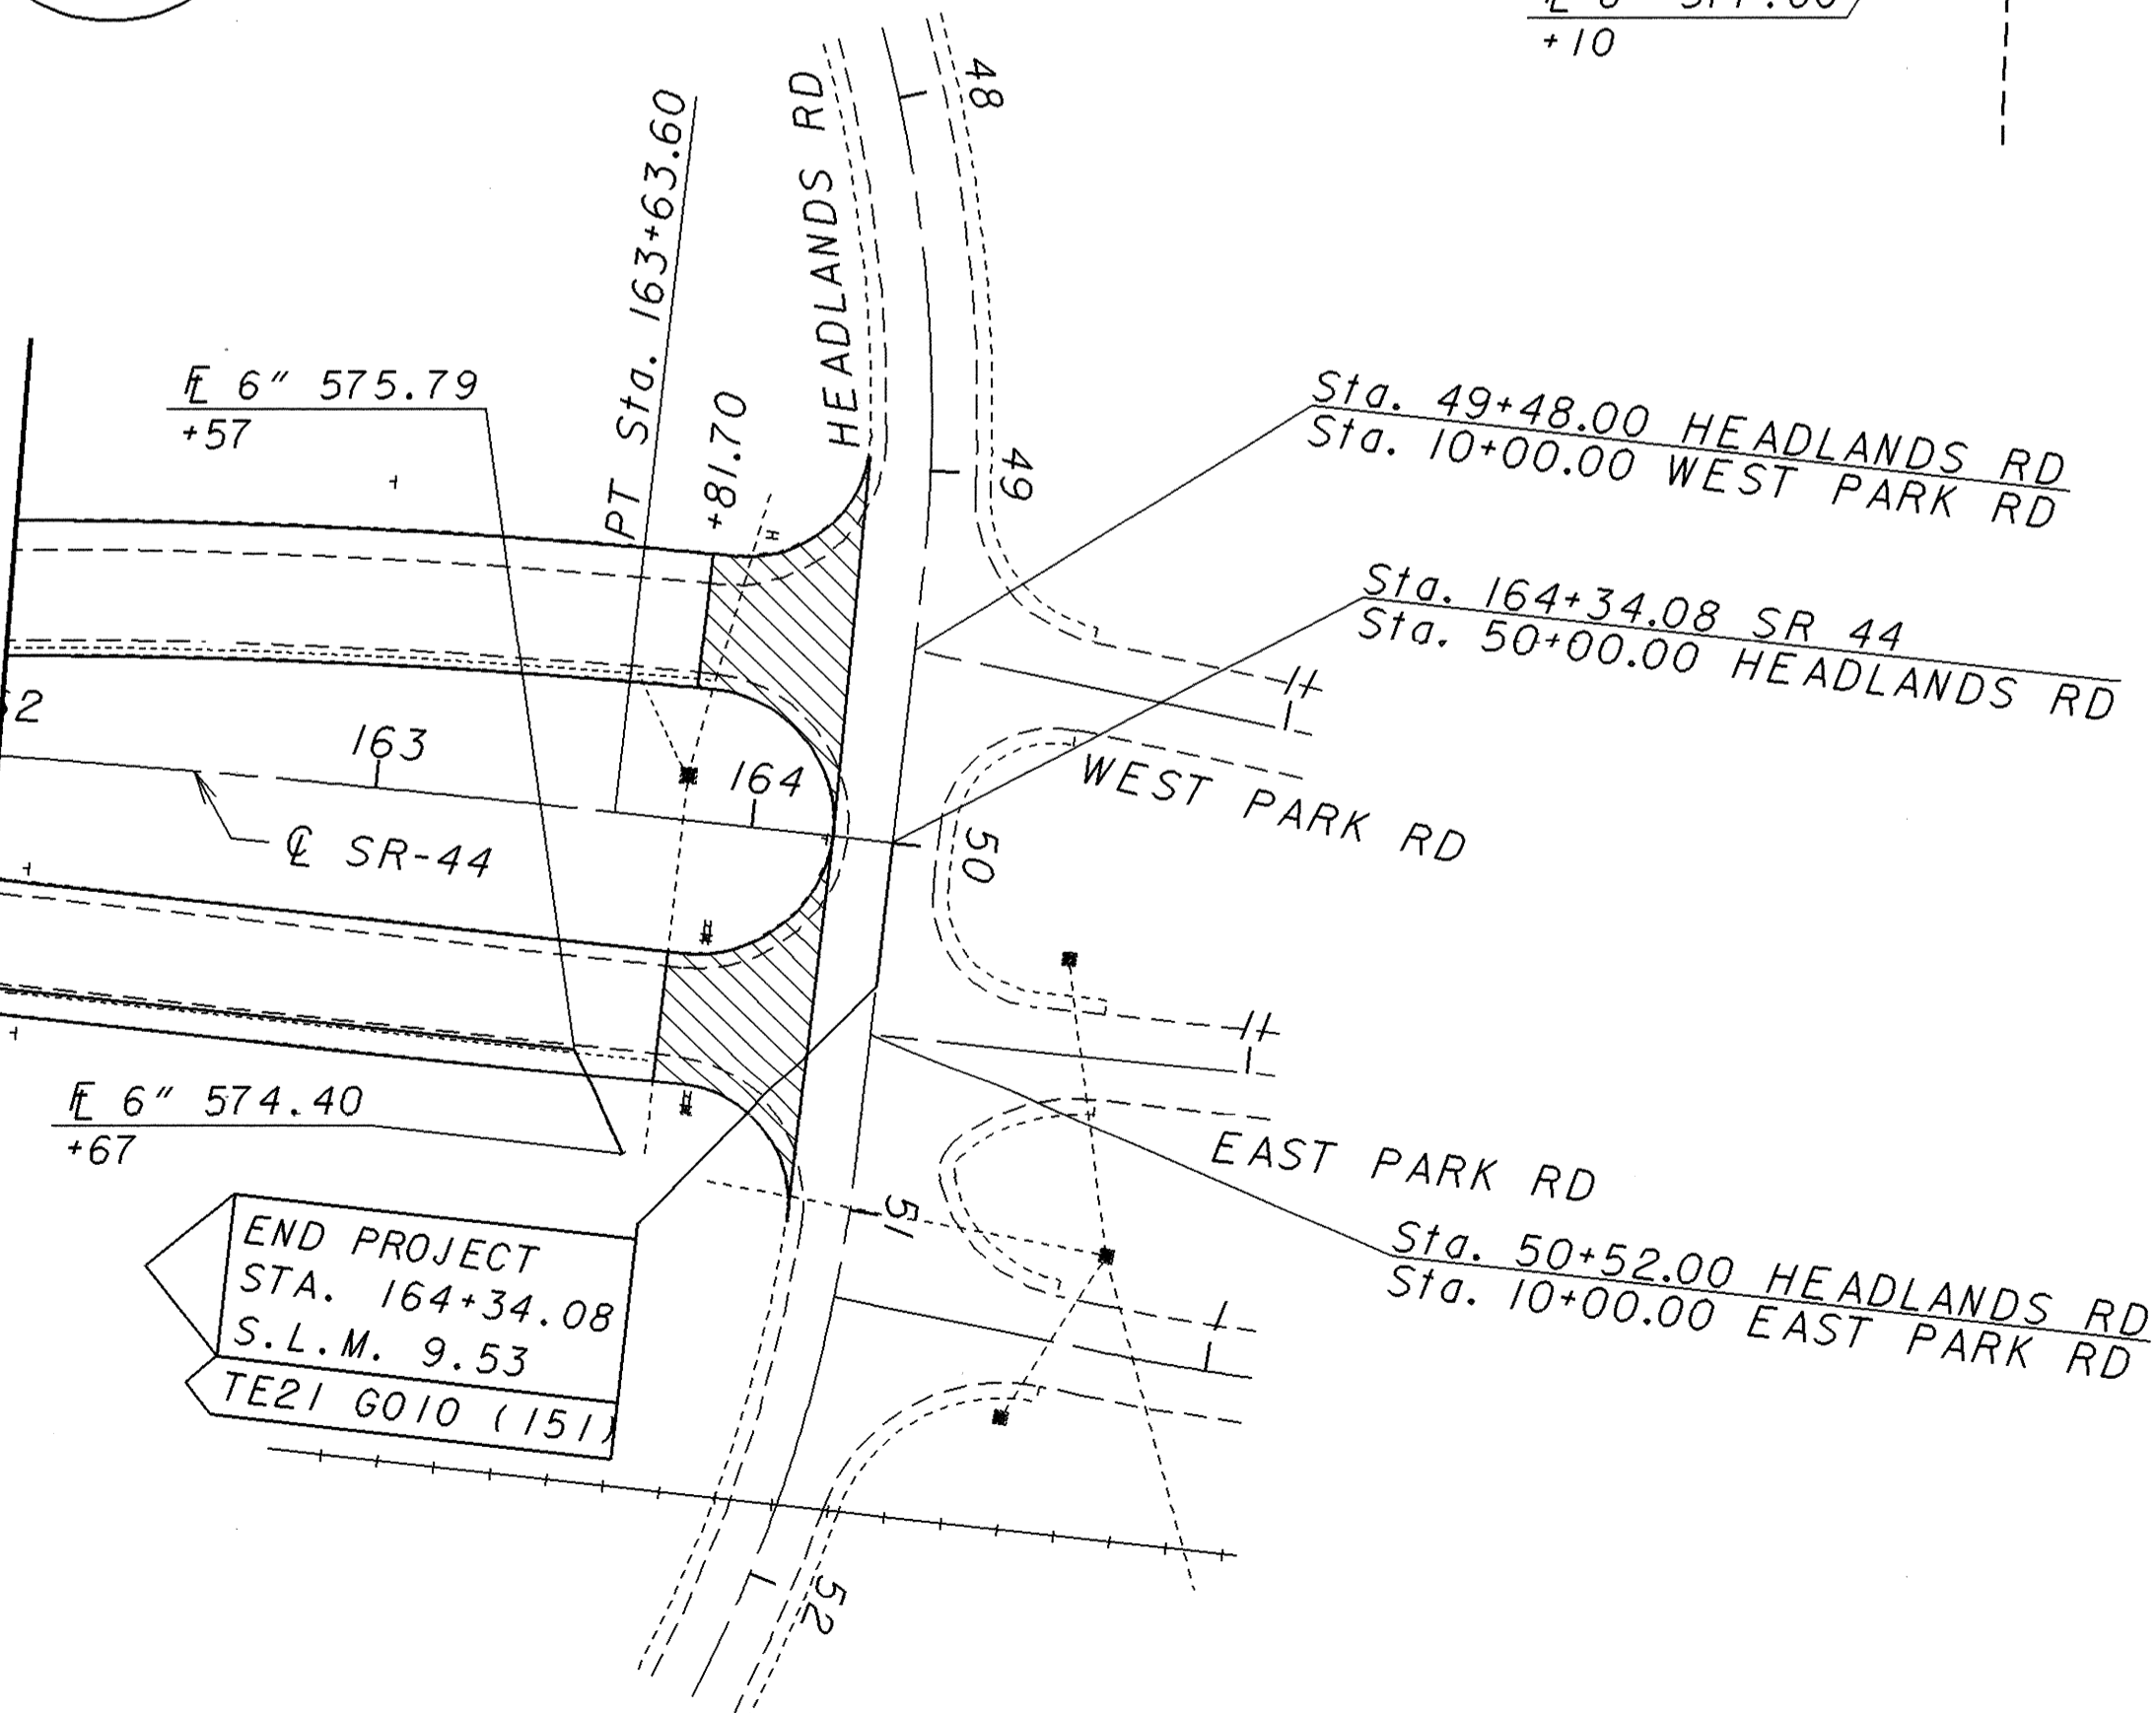

END PROJECT
STA. 164+34.08
S.L.M. 9.53
TE21 G010 (151)

ASPHALT OVERLAY TRANSITION

CROSS REFERENCE	
ITEM	SHEET
RESURFACING	27, 28
GUARDRAIL	29, 30
GUARDRAIL DETAILS	54-62
TRAFFIC CONTROL	80
FEATHER DEATAIL	52
UNDERDRAIN QTY	31

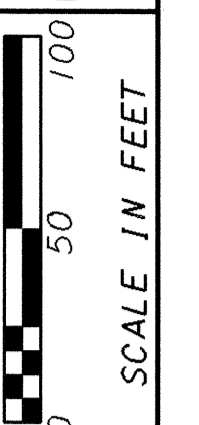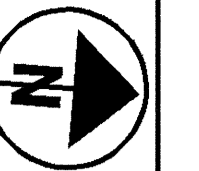

CALCULATED
EMK
CHECKED
LDH

LAKE COUNTY
LAK-2/44-13.05/4.14
PLAN SHEET - S.R. 44
STA. 136+00 TO STA. 164+34.08

45
93