
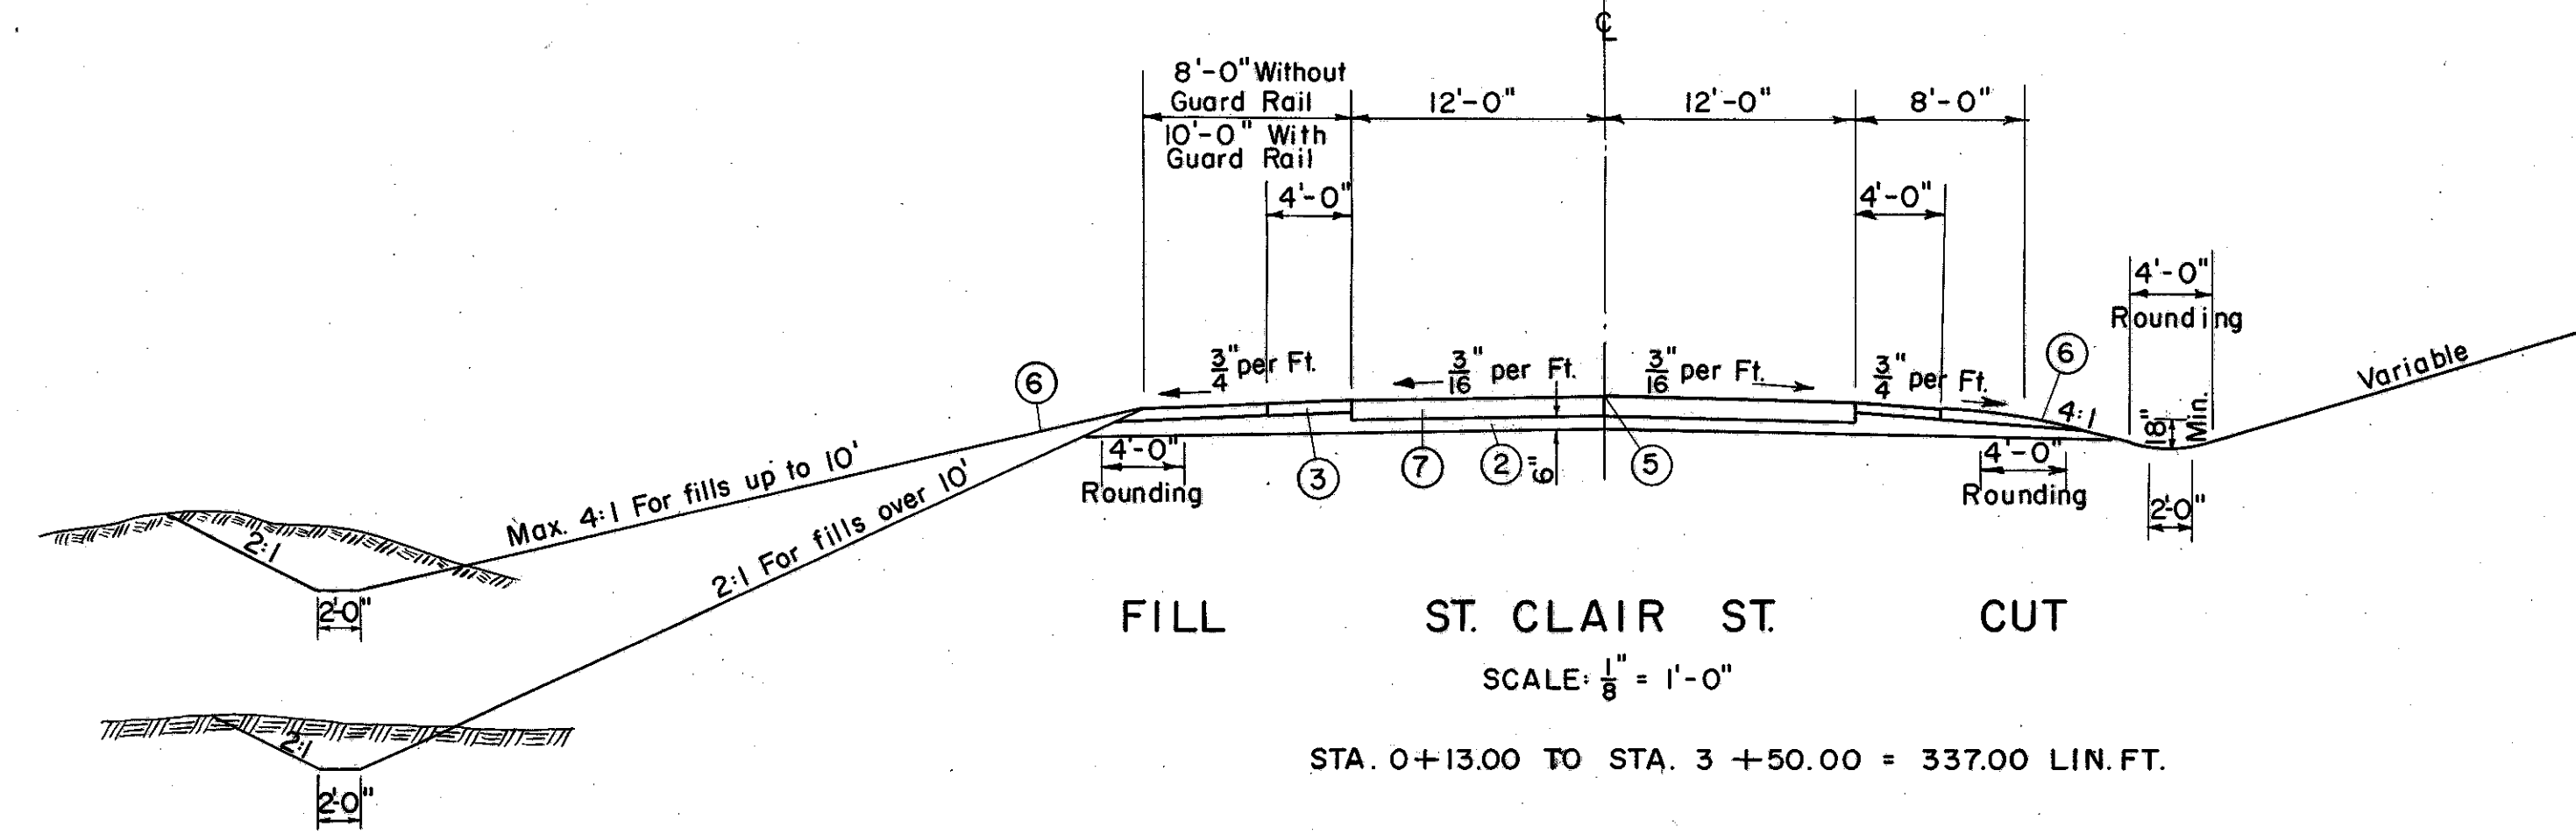
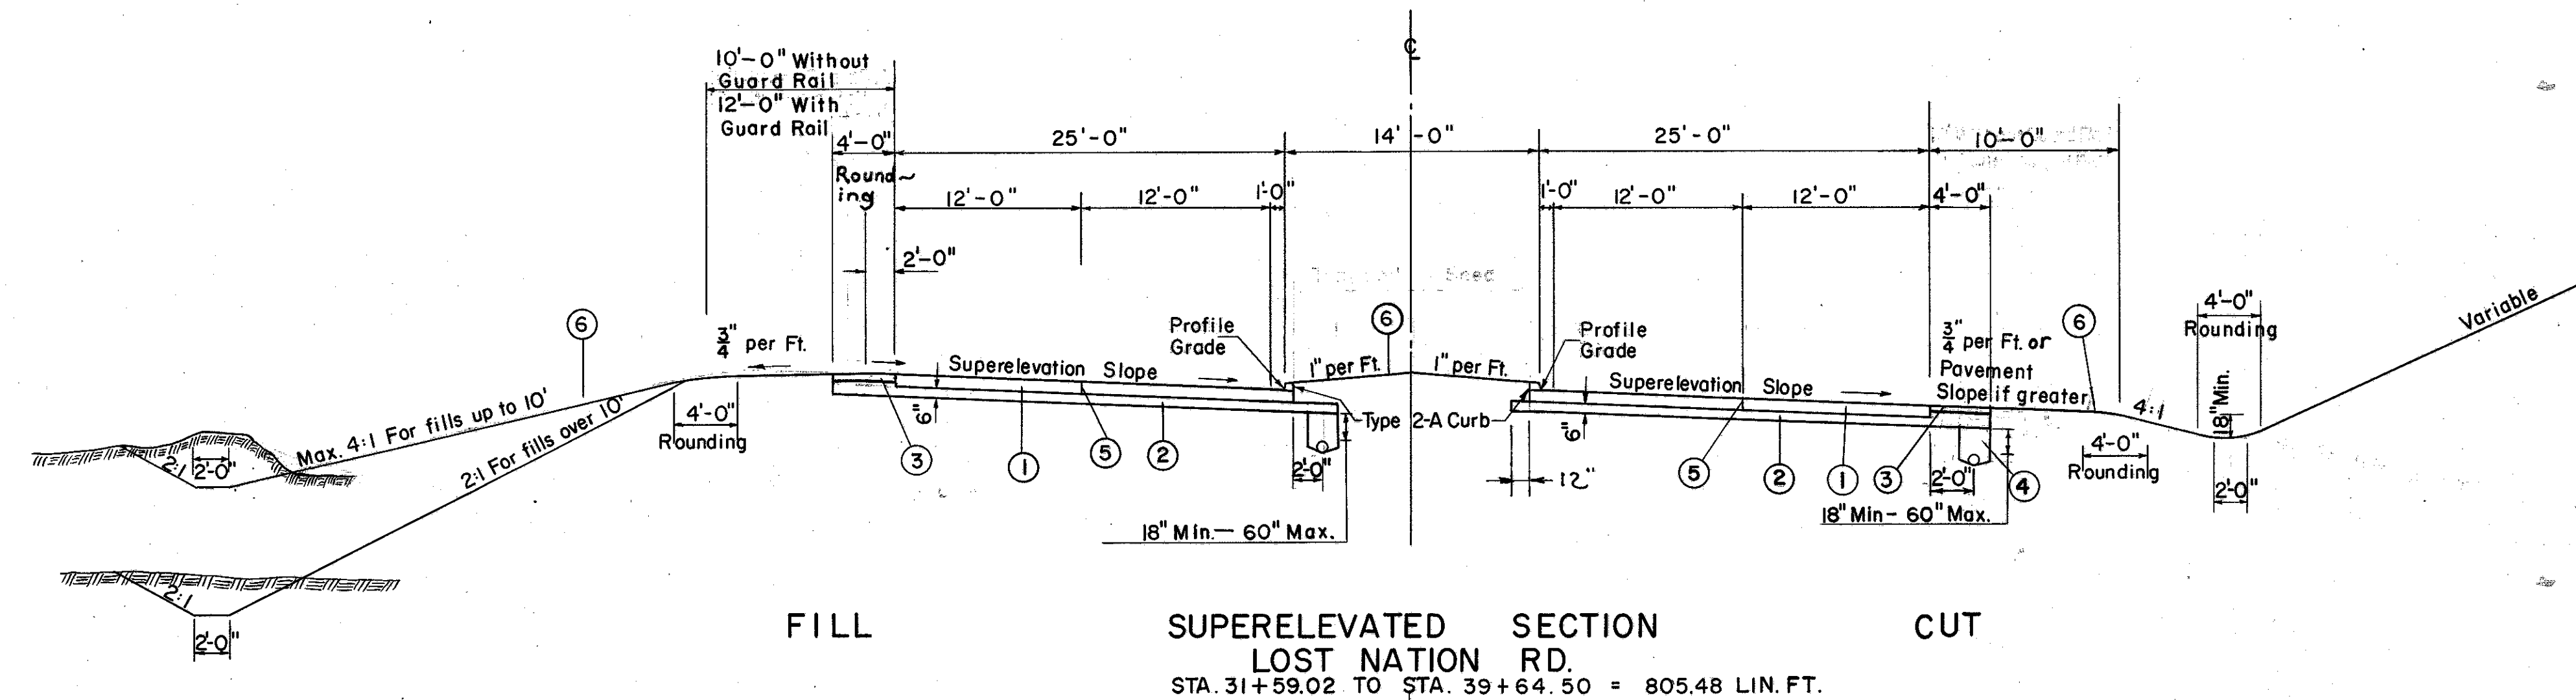


TYPICAL SECTIONS

TYPE T-71

FED. RD. DIVISION	STATE	PROJECT	
2	OHIO	U-329 (15)	5 297

LAKE COUNTY
LAK-2-4.42

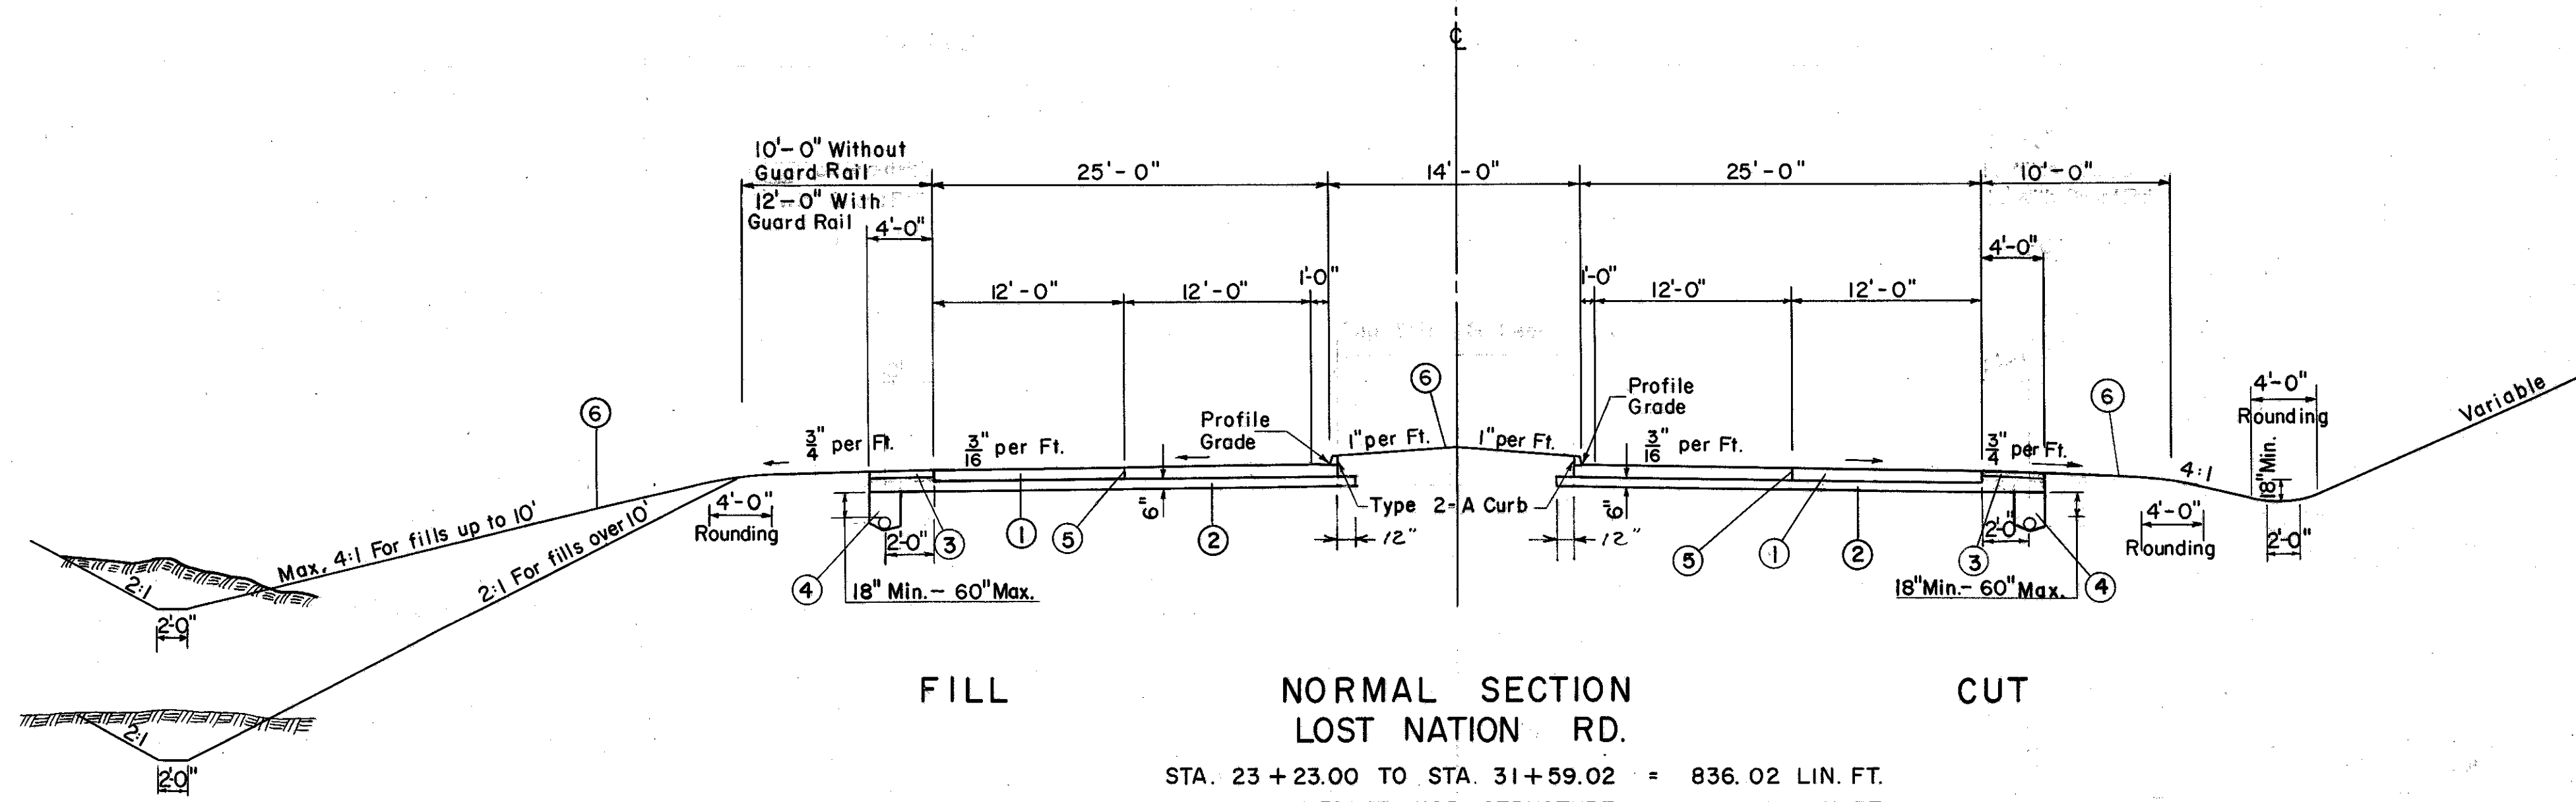

LEGEND

- ① T-71 9" Reinforced Portland Cement Concrete Pavement
- ② I-22 Variable Subbase
- ③ I-18 5" Stabilized Crushed Aggregate Shoulders & Approaches
- ④ I-4 6" Pipe Underdrain
- ⑤ Standard Longitudinal Joint
- ⑥ L-9 Seeding & Protecting
- ⑦ 8" Reinforced Portland Cement Concrete Pavement

See note in Proposal for additional stabilization with calcium chloride in upper three (3) inches of this item.