



TYPICAL SECTIONS

TYPE T-35

FED. RD. DIVISION	STATE	PROJECT
2	OHIO	U-329 (15)

6
297

LAKE COUNTY
LAK-2-4.42

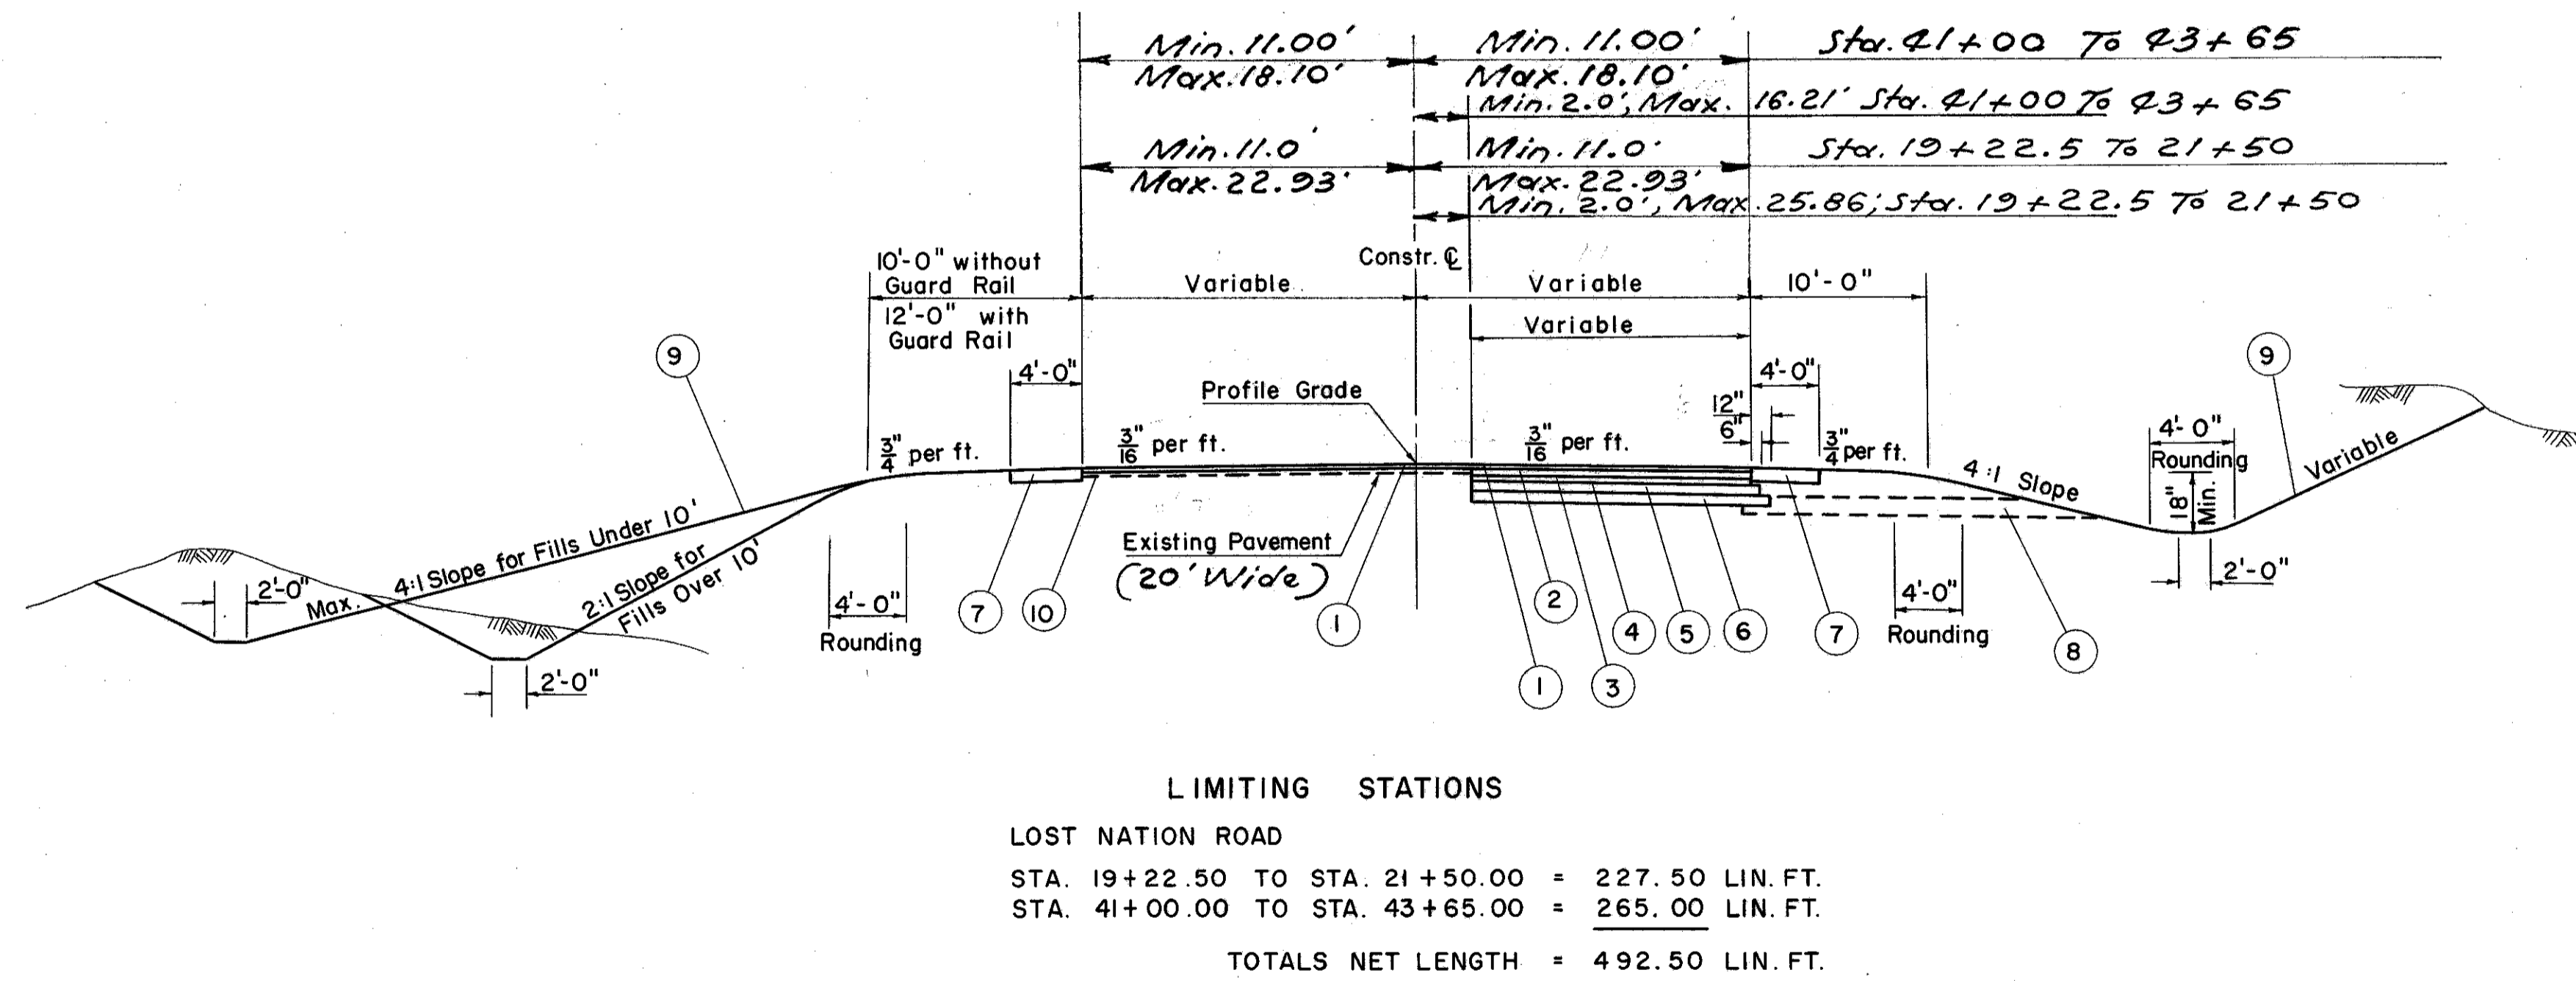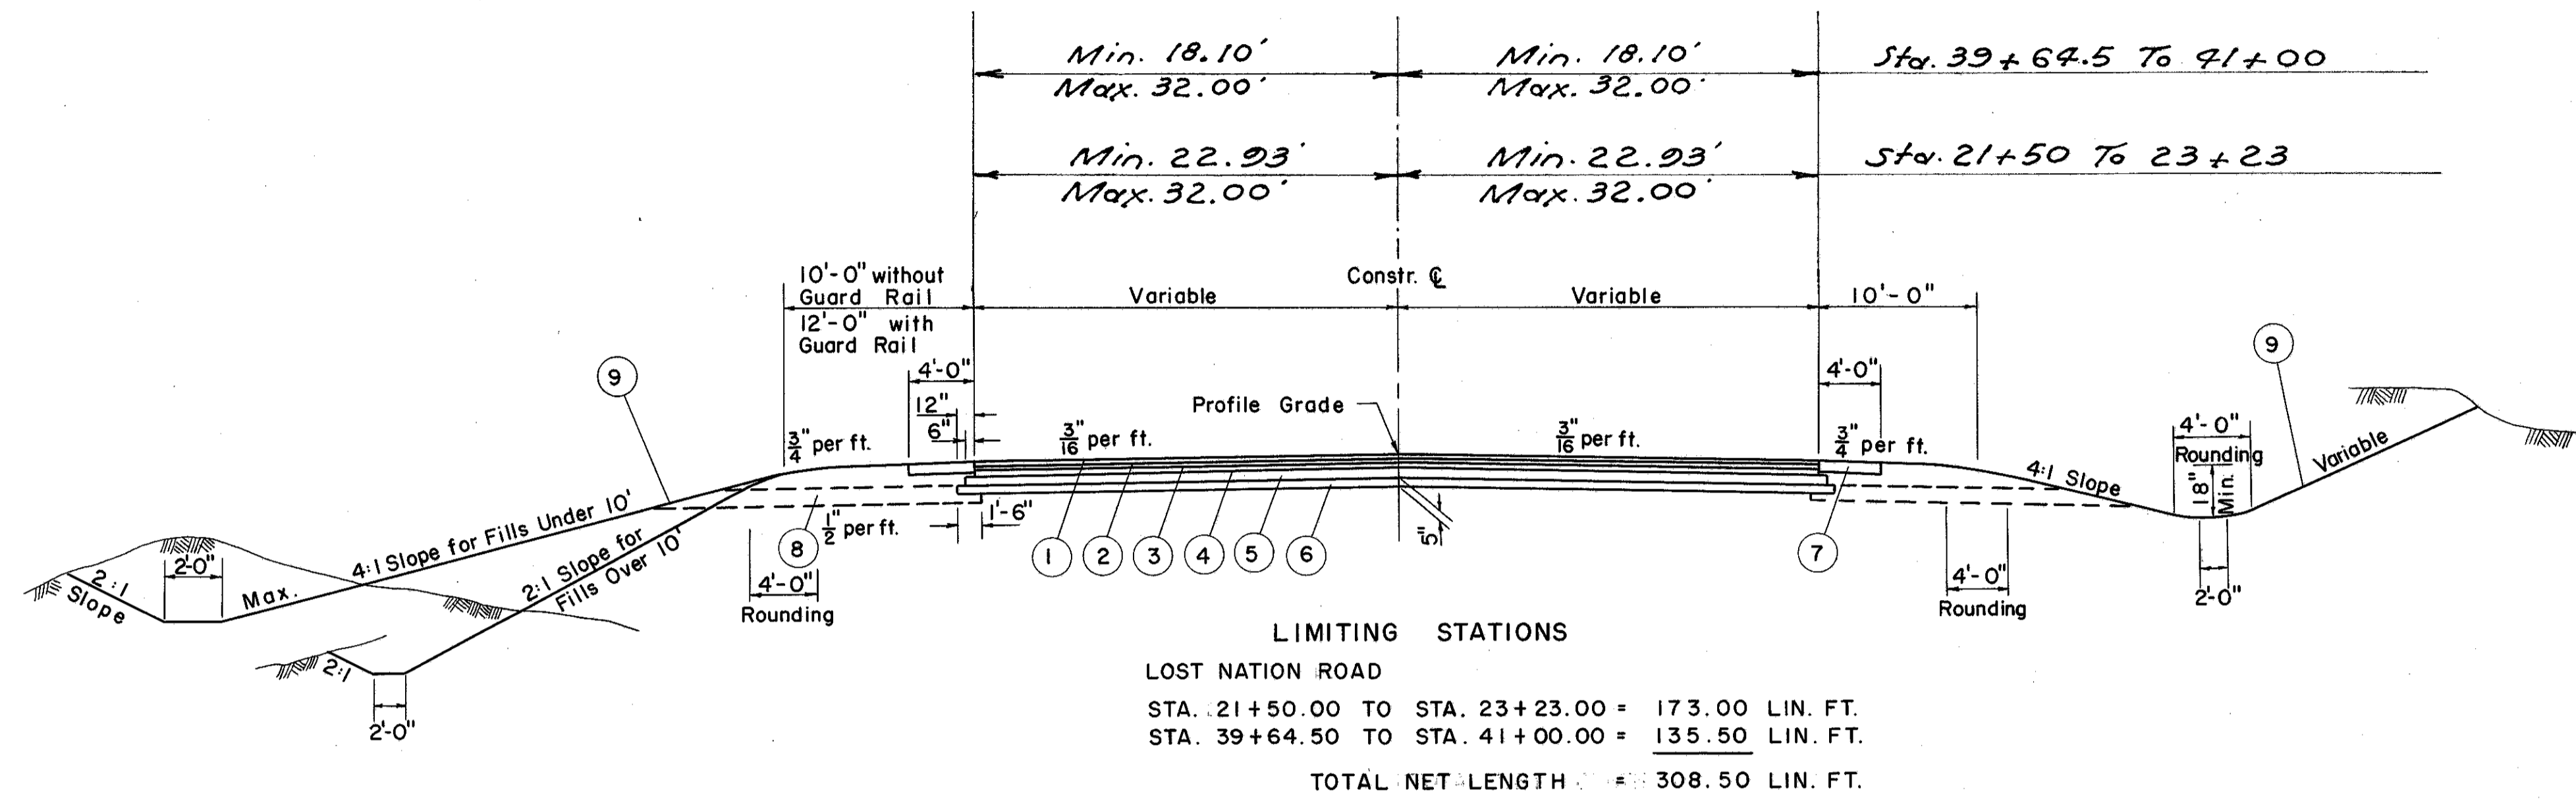

LEGEND

- ① T-35 1 1/2" Asphaltic Concrete Surface Course, Type A (70-85)
- ② B-35 1 1/2" Asphaltic Concrete Leveling Course (70-85)
- ③ B-35 2 3/4" Asphaltic Concrete Base Course (70-85)
- ④ T-30 Bituminous Prime Coat Sec. M-5.3, MC-0 or MC-1 or Sec. M-5.7, RT-2 or RT-3; Applied at the Rate of 0.35 Gal. per Sq. Yd.
- ⑤ B-19 8" Cracked Aggregate Base Course
- ⑥ I-22 5" Subbase
- ⑦ I-48 5" Stabilized Crushed Aggregate Shoulders and Approaches
- ⑧ I-9 Stone Underdrain No. 2
- ⑨ L-9 Seeding and Protecting Roadway Areas
- ⑩ B-35 0" Min. Thickness Asphaltic Concrete Leveling Course (70-85)

* See Note in Proposal for additional stabilization with calcium chloride in upper three (3) inches of this item.