
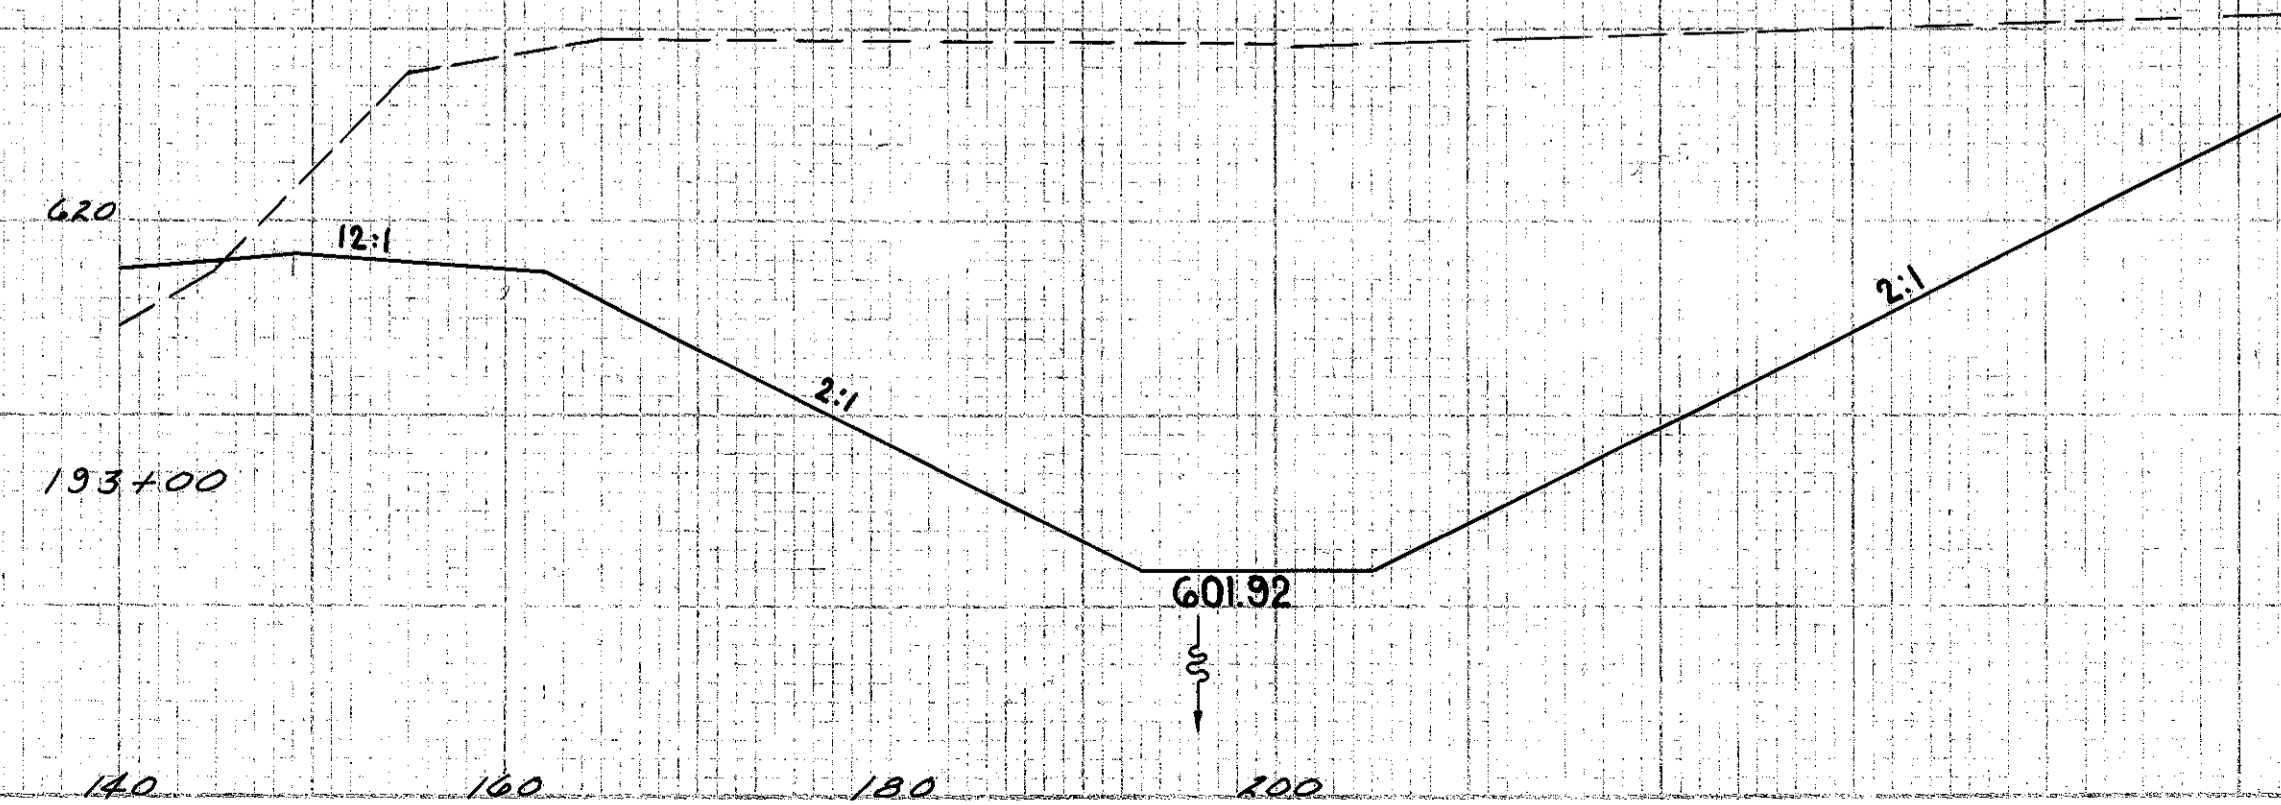
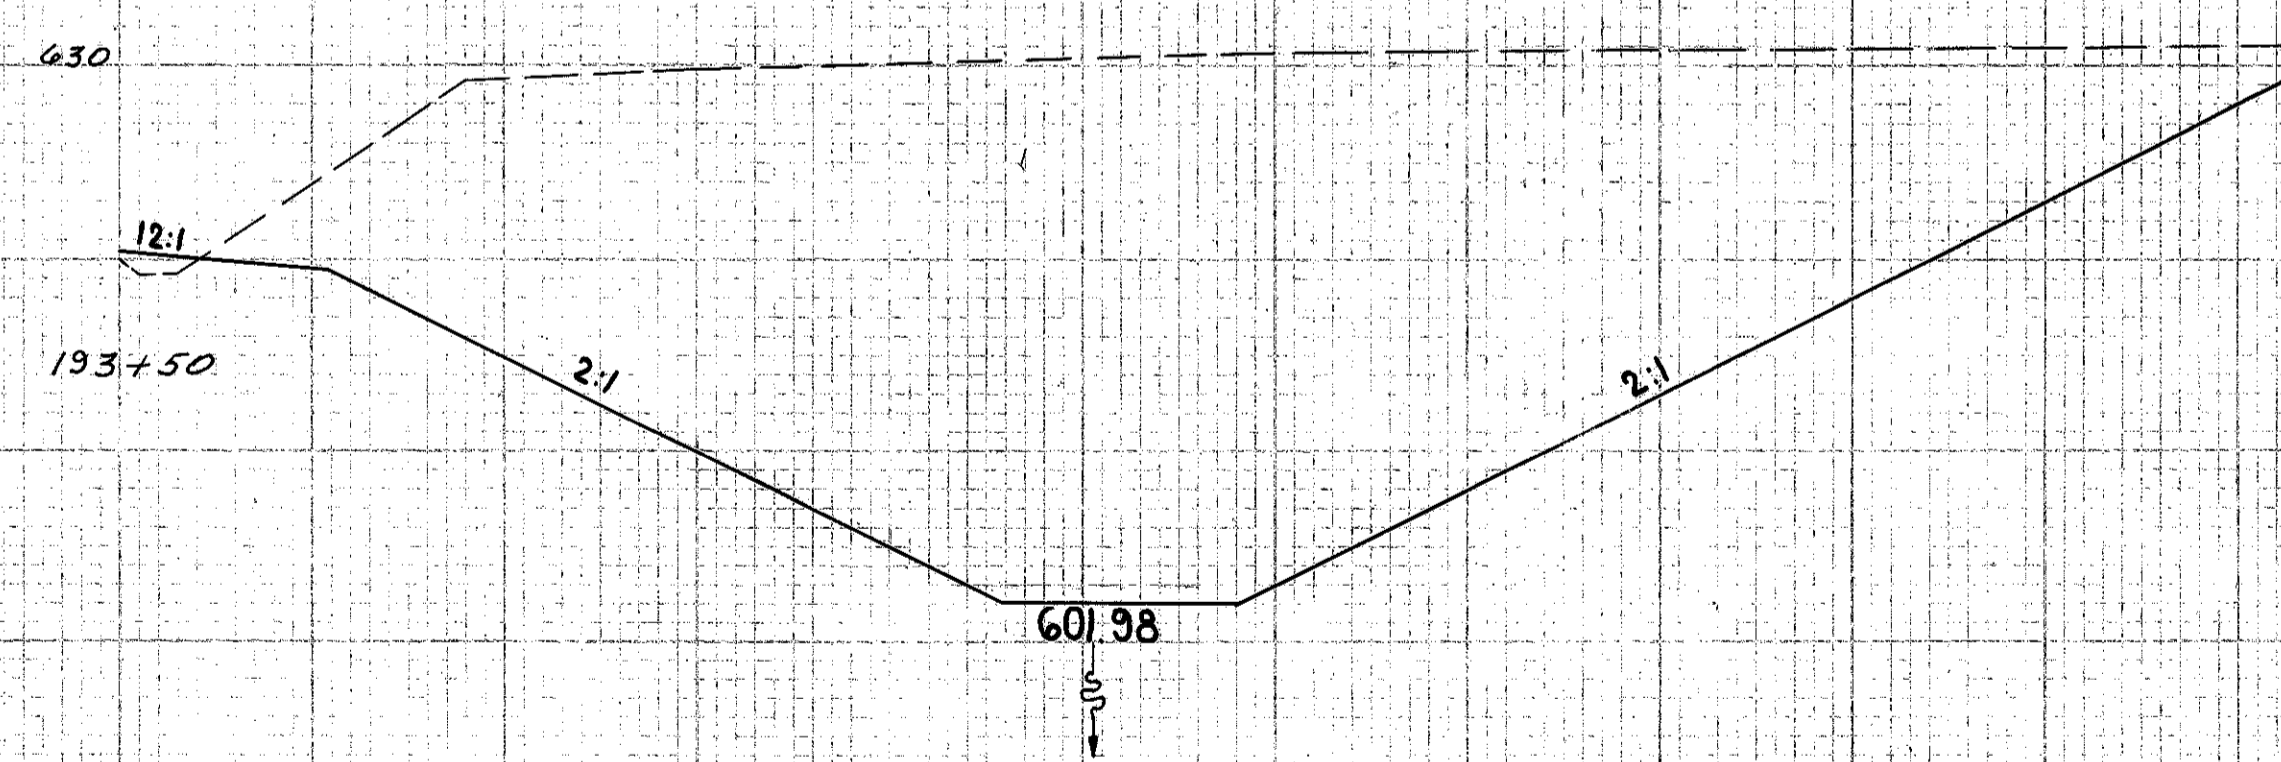


FED. RD. DIVISION	STATE	PROJECT
2	OHIO	U-329 (15)

74  
297

LAKE COUNTY  
LAK-2-4.42

END AREA	CUT	FILL	CUT	FILL

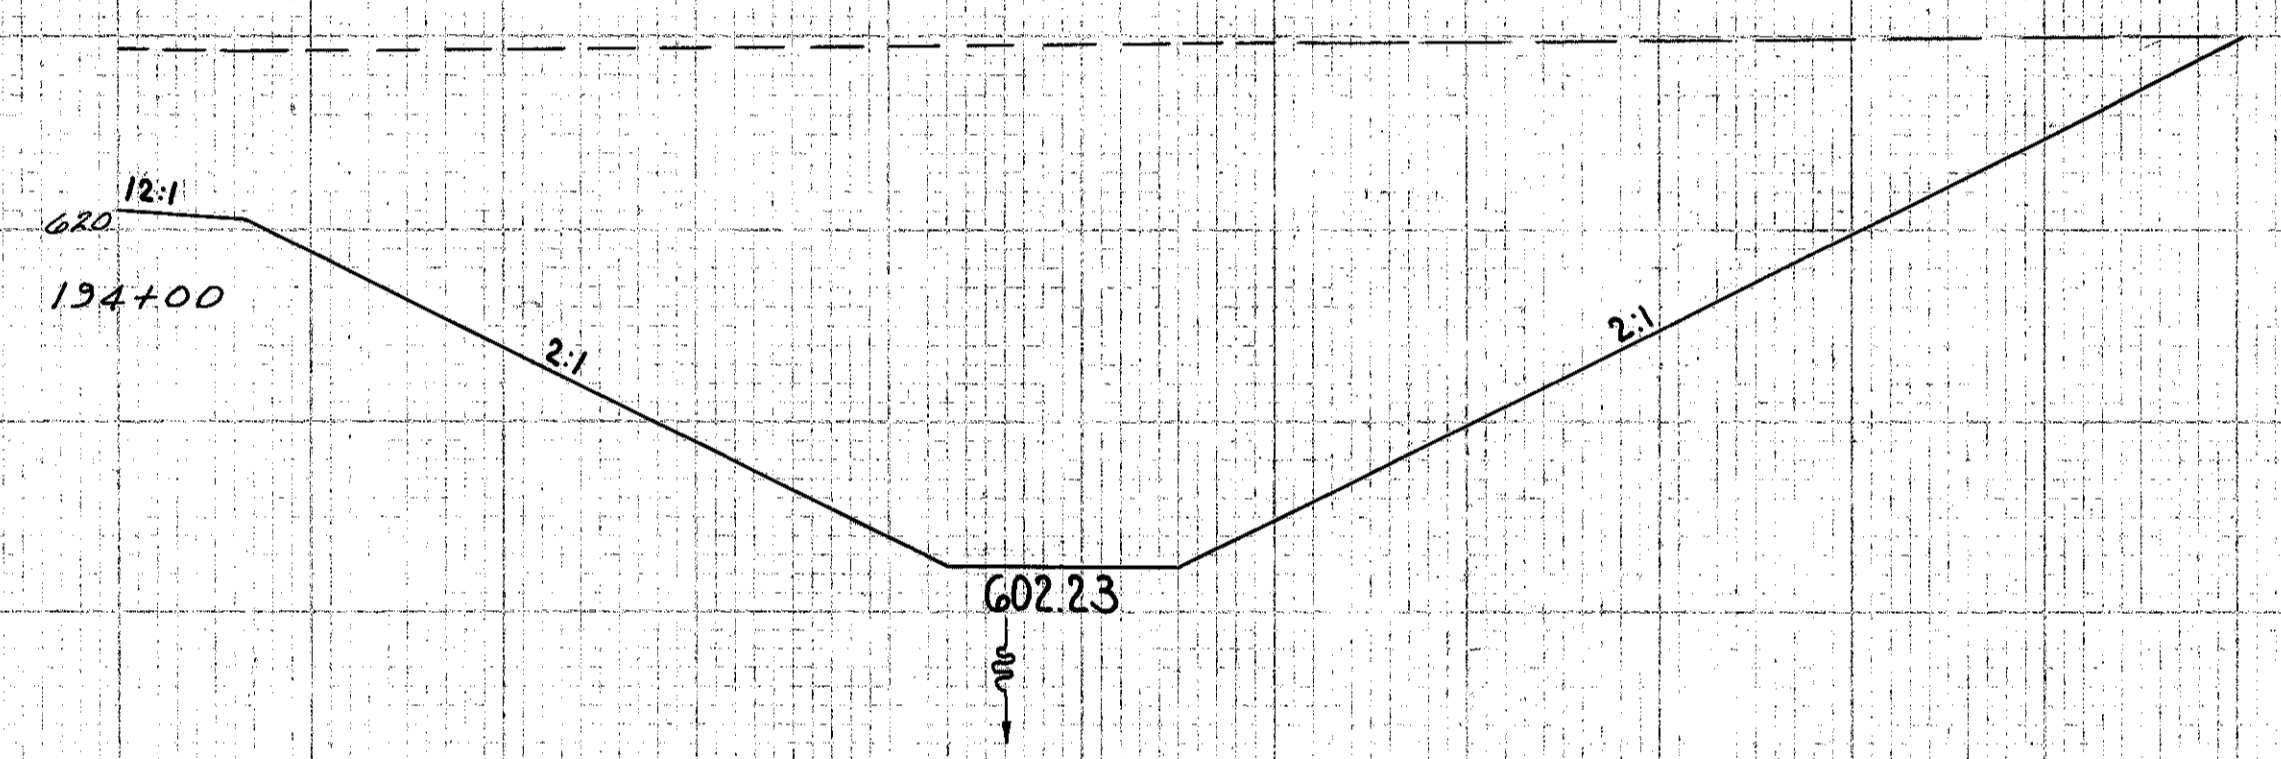

140 160 180 200