
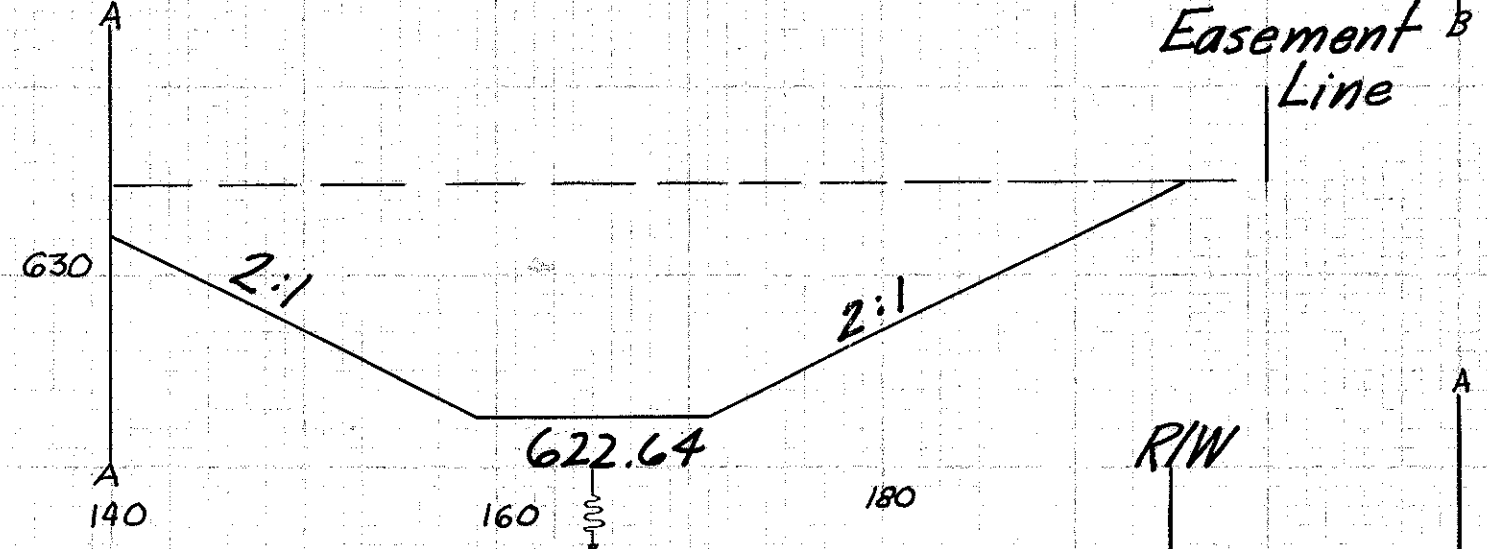
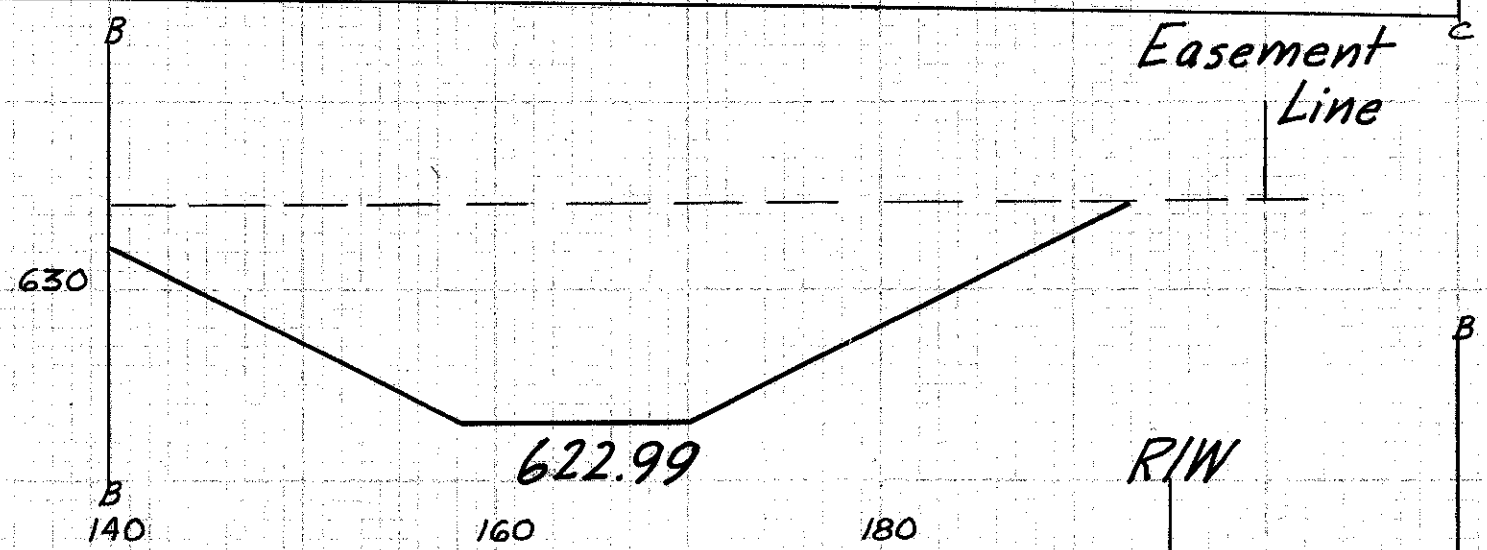
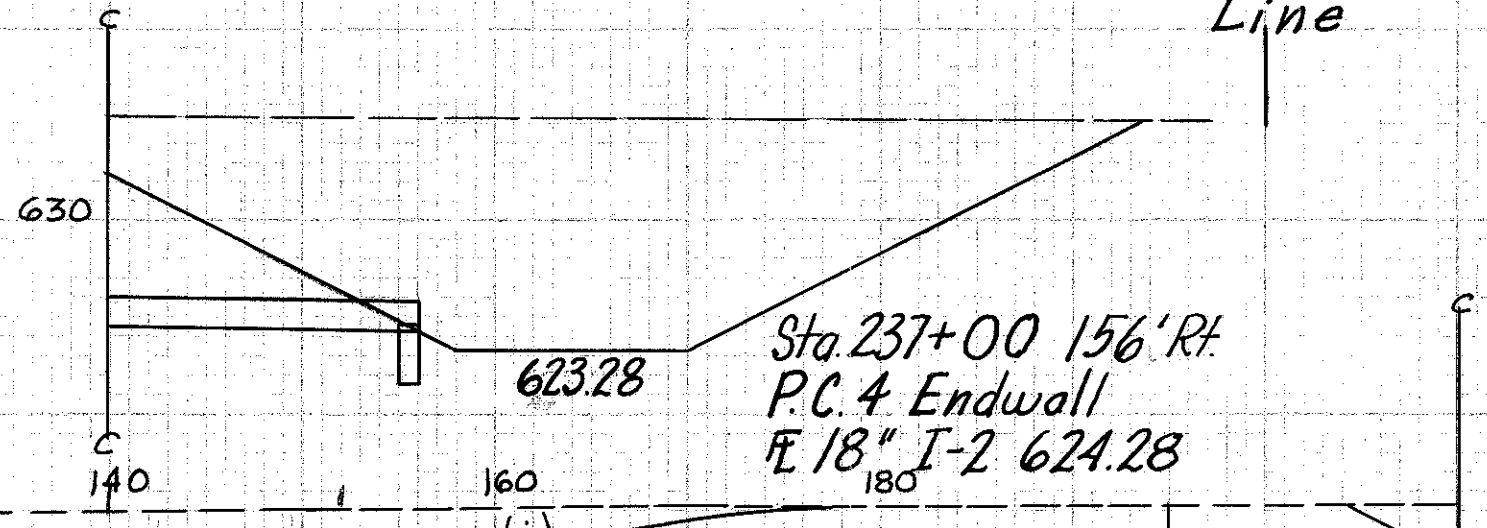
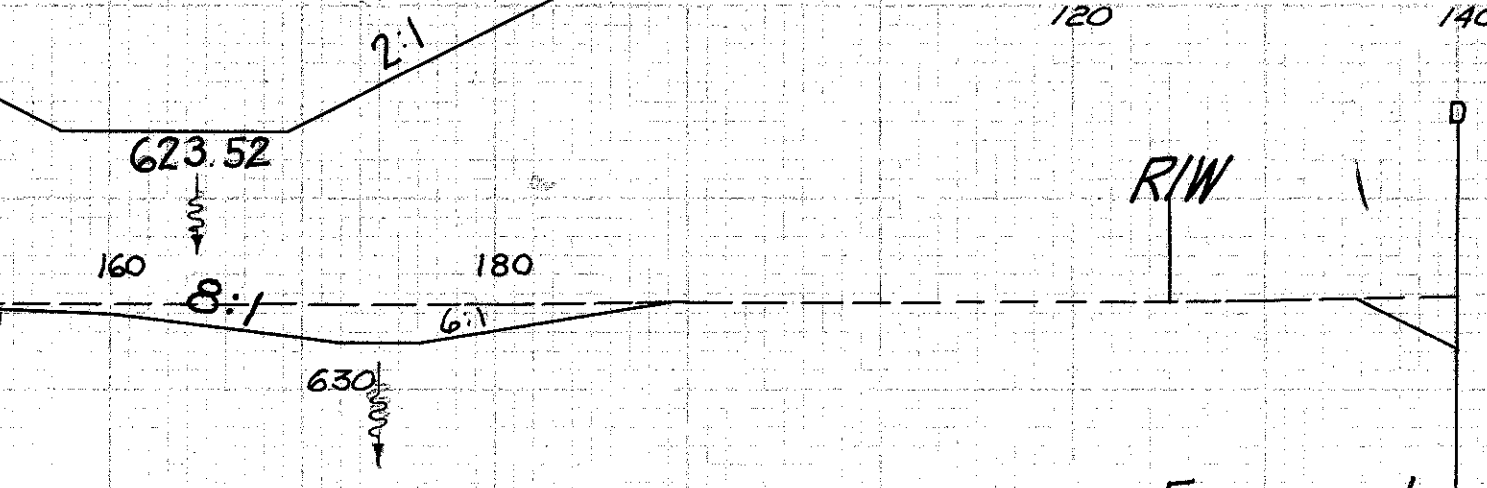


SEEDING
END WIDTH
SP.

LAKE COUNTY
LAK-2-4.42

END AREA	CU. YDS.
CUT	FILL
CUT	FILL

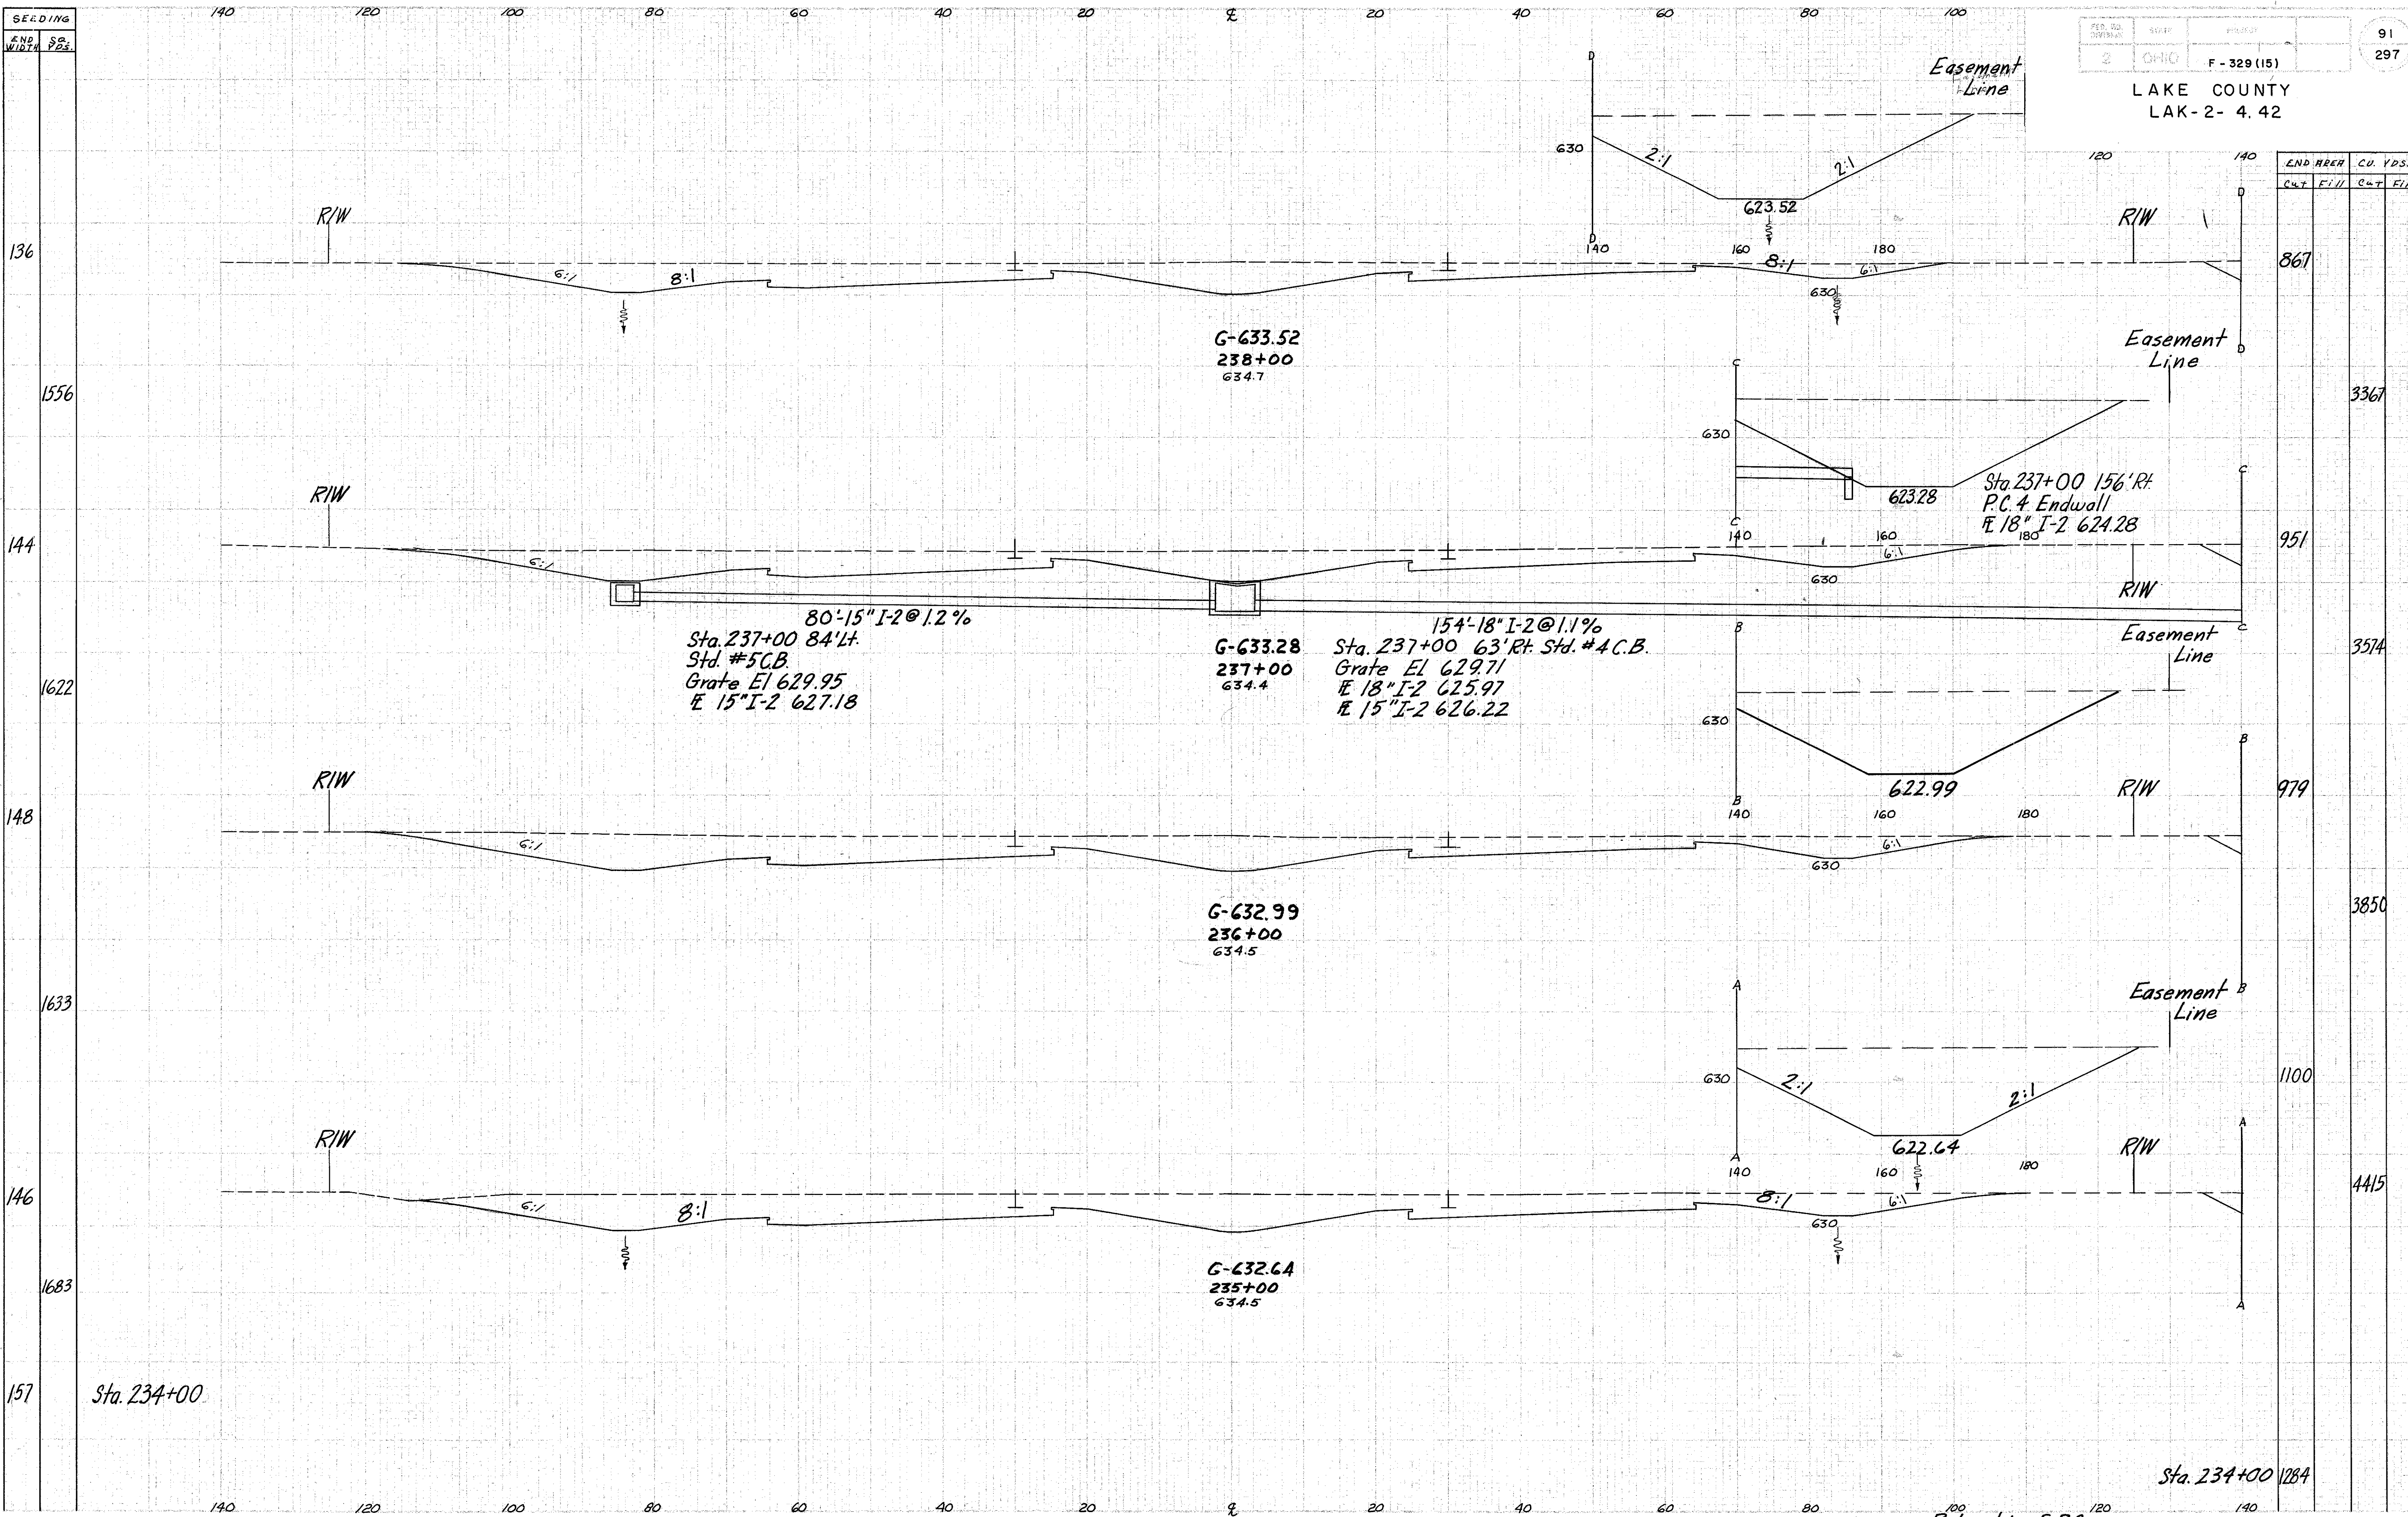

80'-15" I-2 @ 1.2%
Sta. 237+00 84' Lt.
Std. #5 C.B.
Grate El 629.95
E 15" I-2 627.18

154'-18" I-2 @ 1.1%
Sta. 237+00 63' Rt. Std. #4 C.B.
Grate El 629.71
E 18" I-2 625.97
E 15" I-2 626.22

Sta. 234+00

Sta. 234+00 1284

Relocation S.R.2 Sta. 235+00 to 238+00