

SEEDING  
END WIDTH SQ. YDS.

PROJECT NO. 2  
STATE OHIO  
COUNTY F-329 (15)

178  
297

LAKE COUNTY  
LAK-2-4.42

131

706

123


667

117

608


102

140 120 100 80 60 40 20 0 20 40 60 80 100

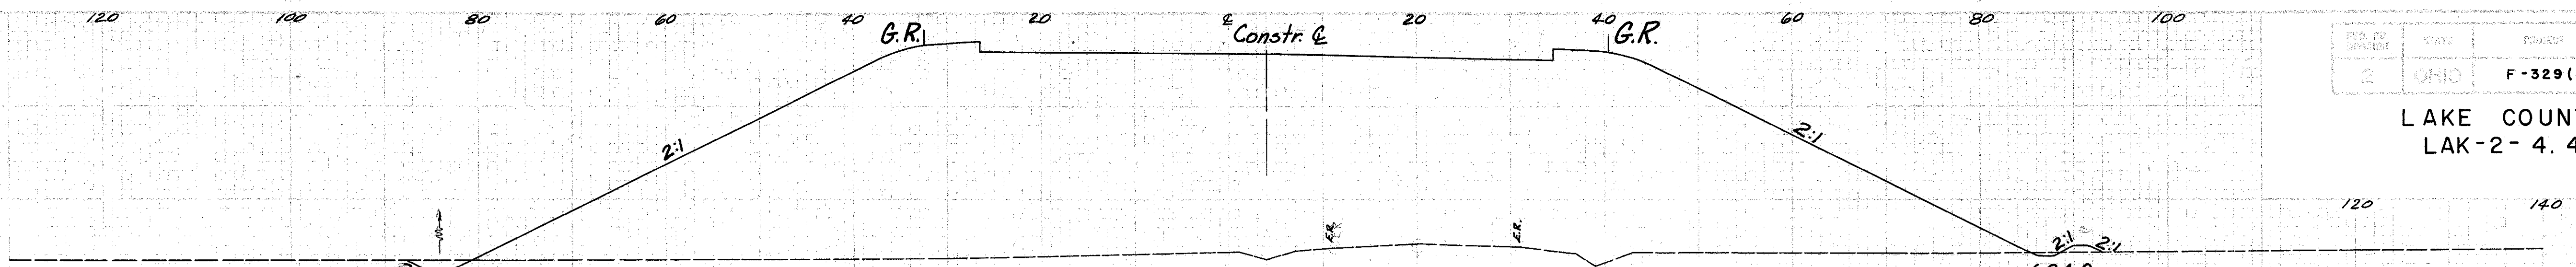


END WIDTH CU. YDS.


CUT	FILL	CUT	FILL
7	2646		

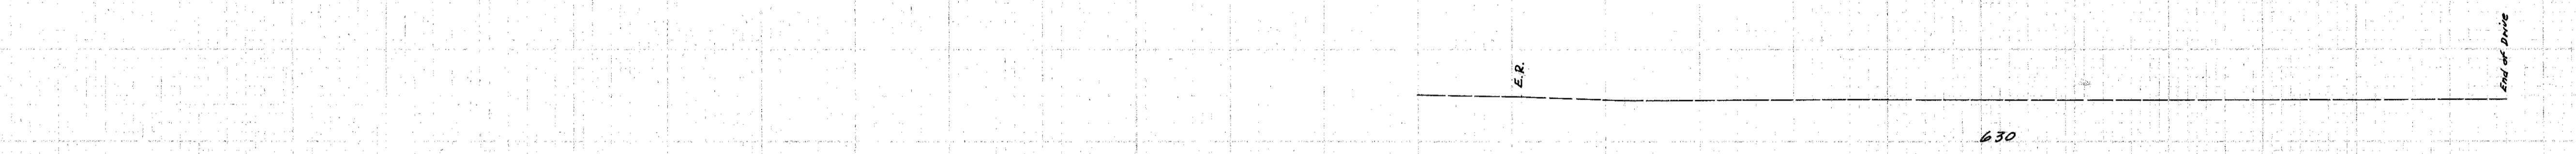


17	4700		
----	------	--	--

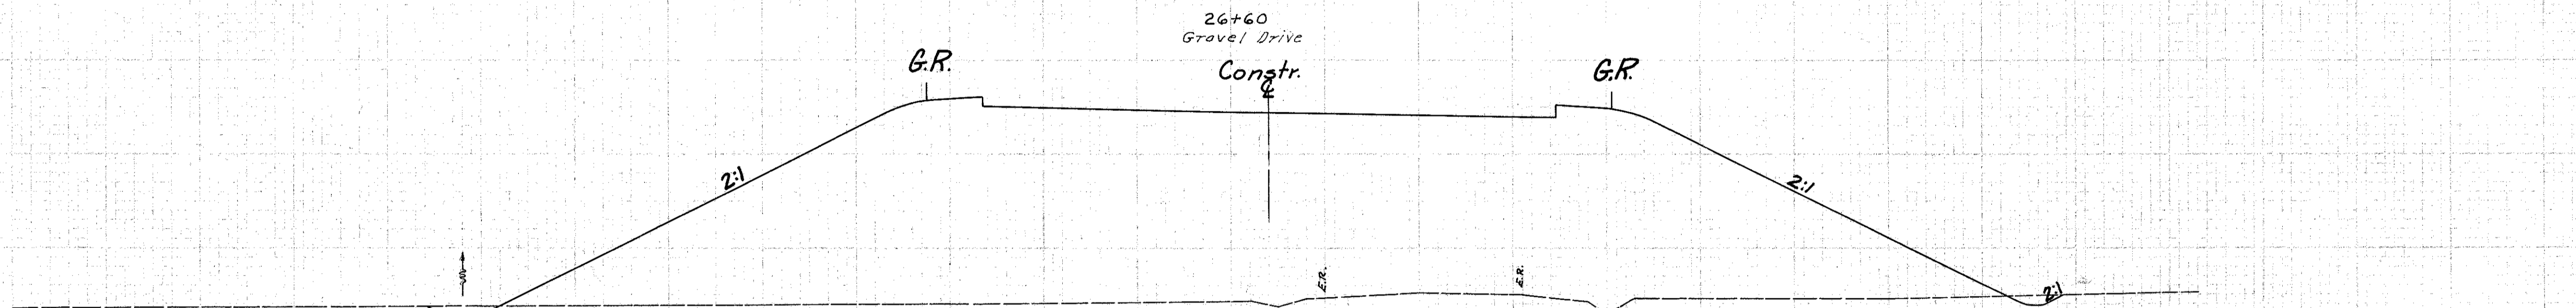


11	2430		
----	------	--	--

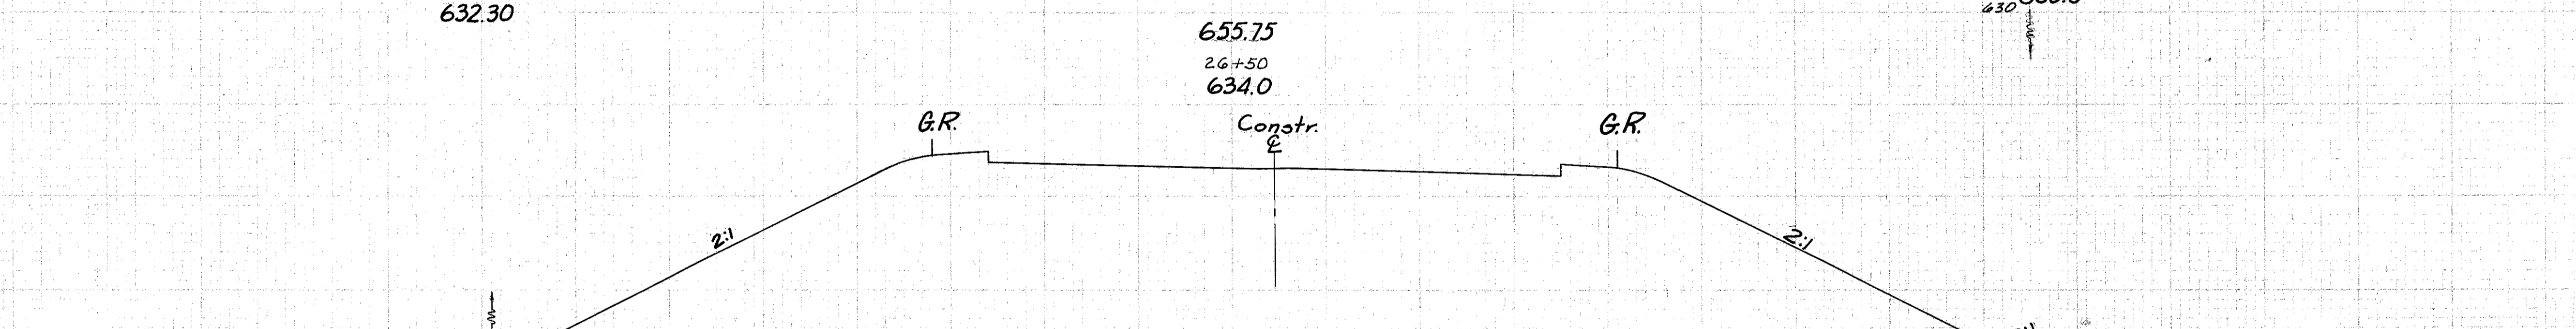

20	4259		
----	------	--	--

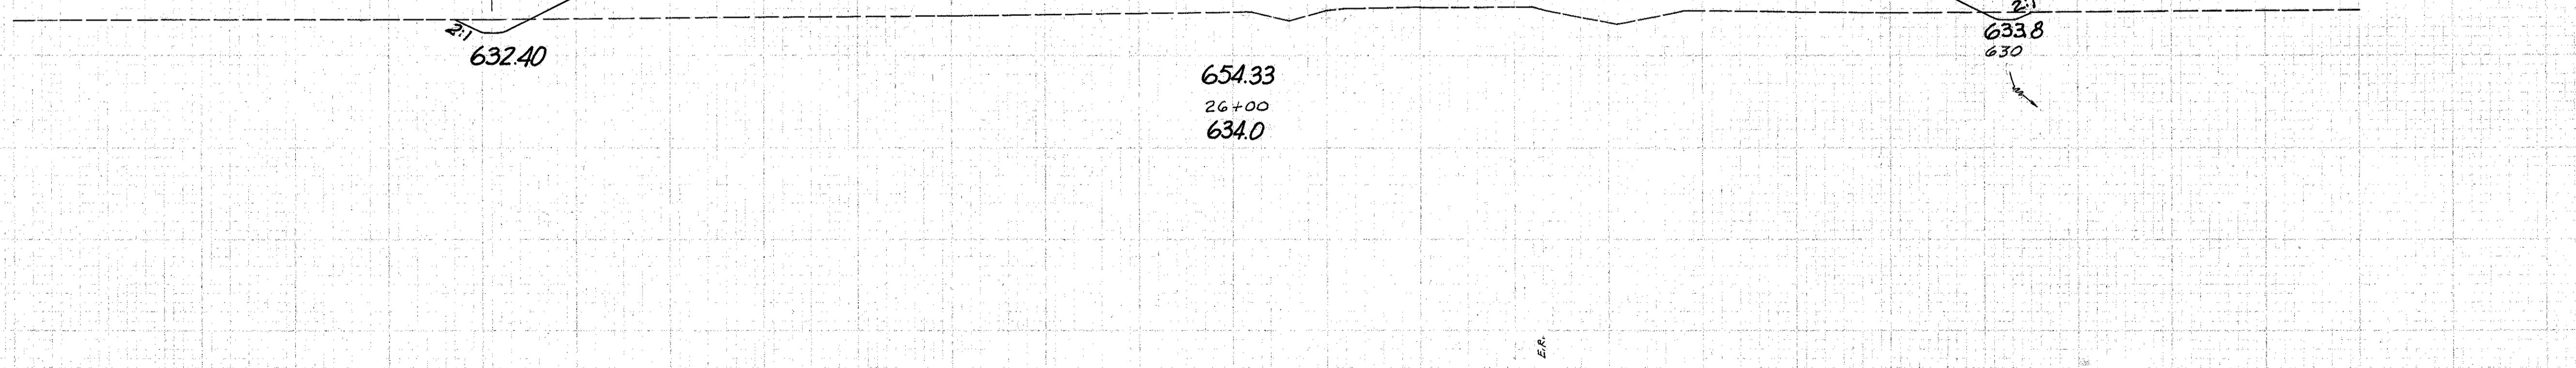

11	2170		
----	------	--	--

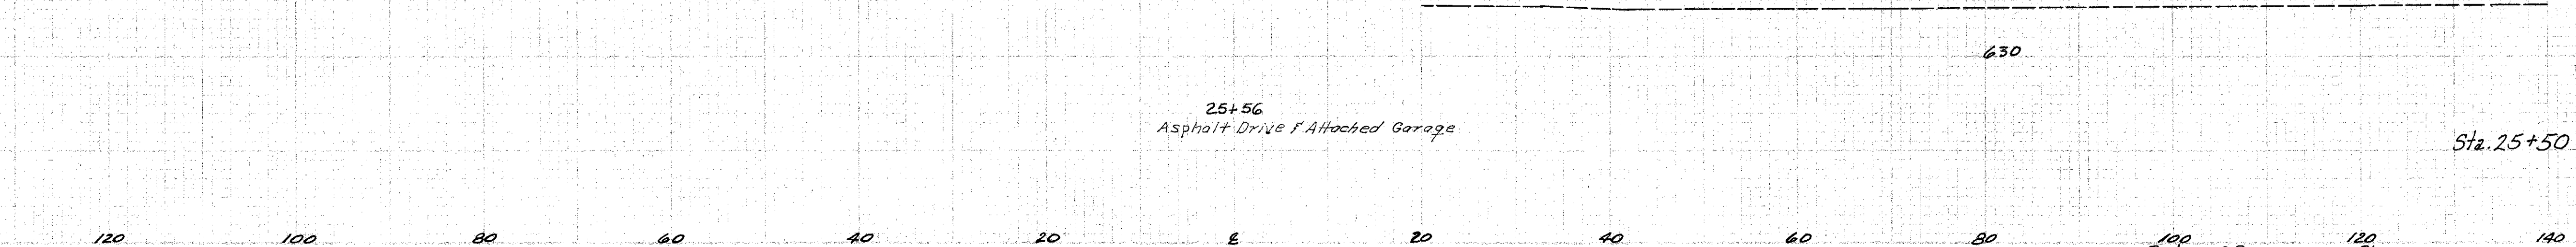

16	3774		
----	------	--	--

Sta. 25+50

Sta. 25+50

100 Reloc S.R.306  
120 Sta. 25+56 to 27+00  
140