



PLAN VIEW & LOCATION PLAN

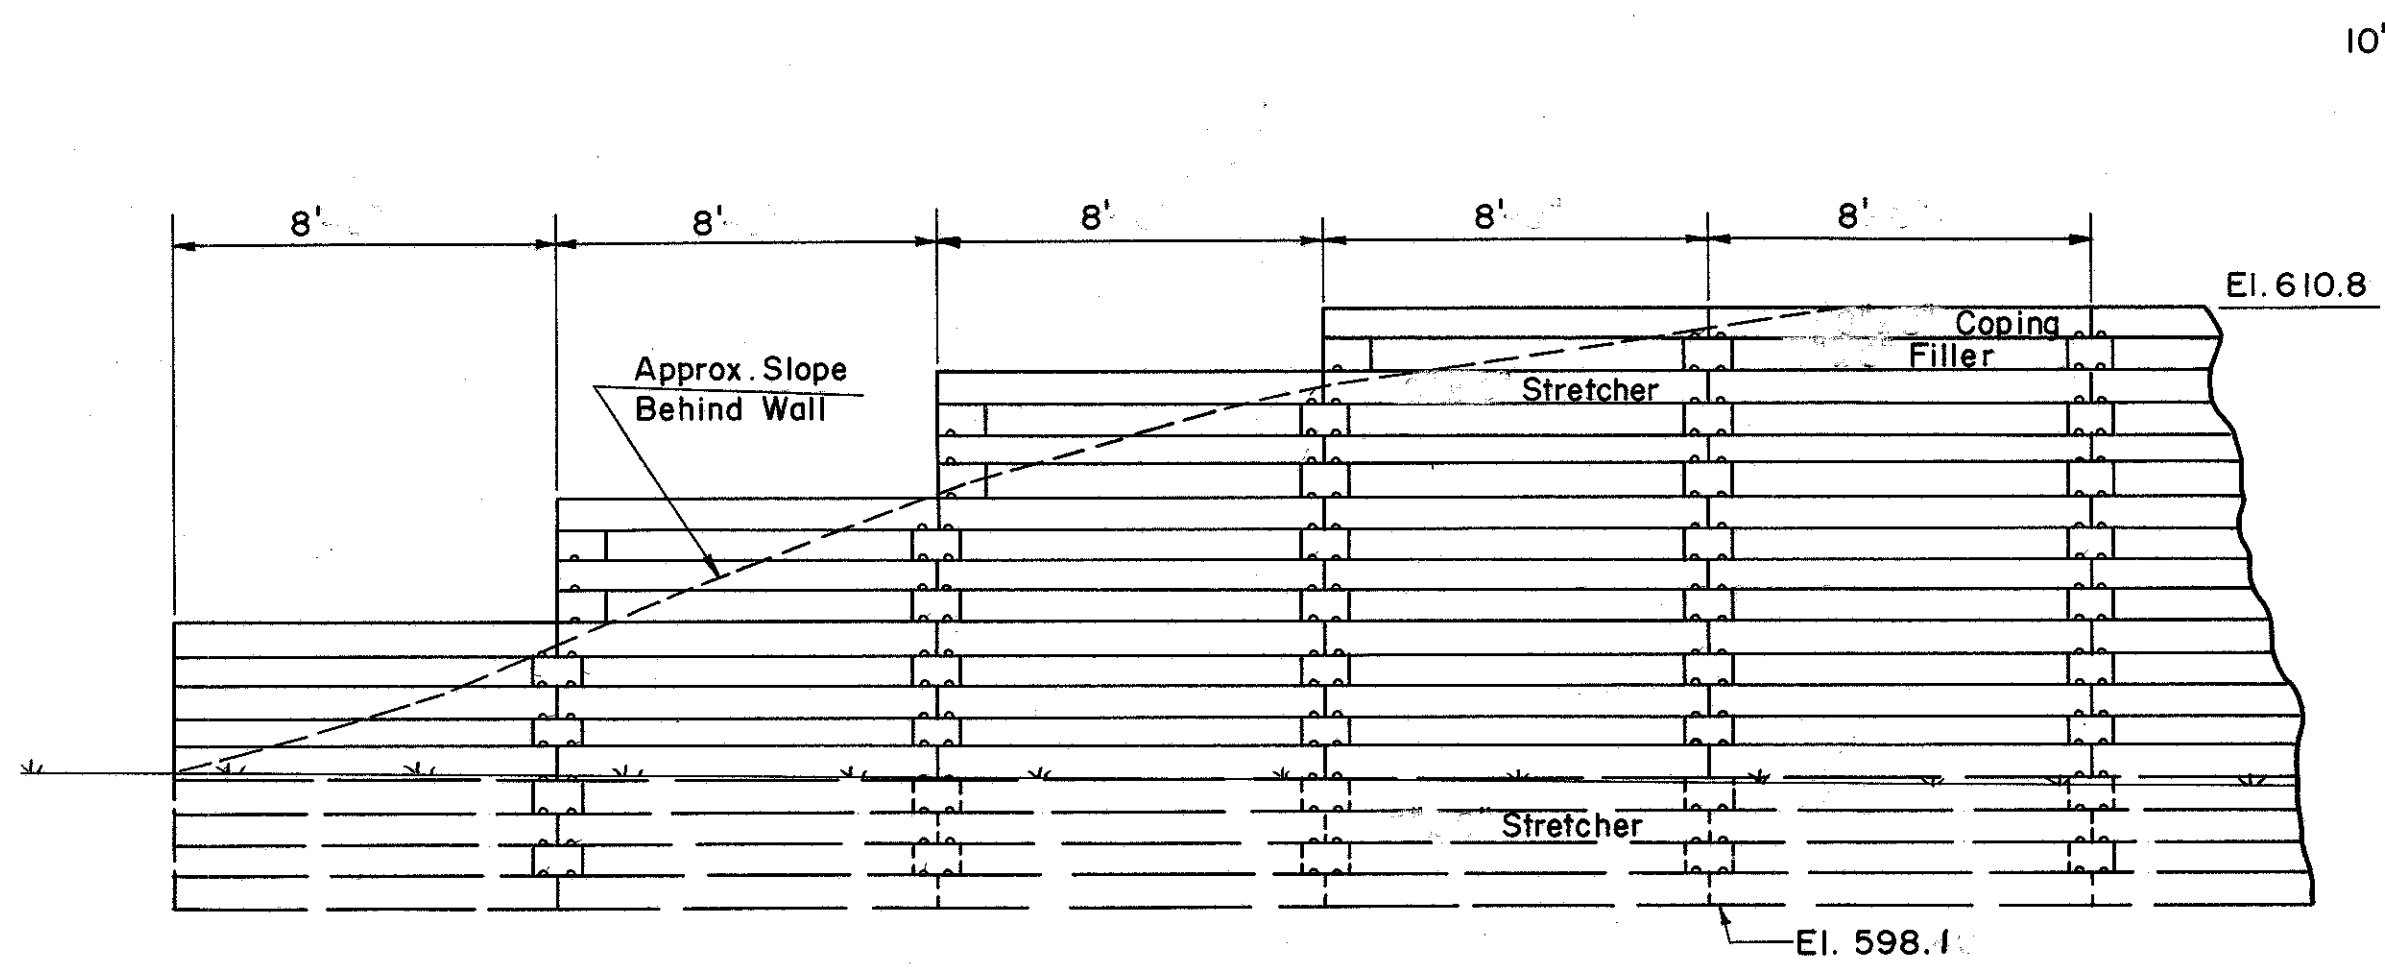

SECTION A-A


REINFORCED CONCRETE CRIB  
LUG & SOCKET TYPE

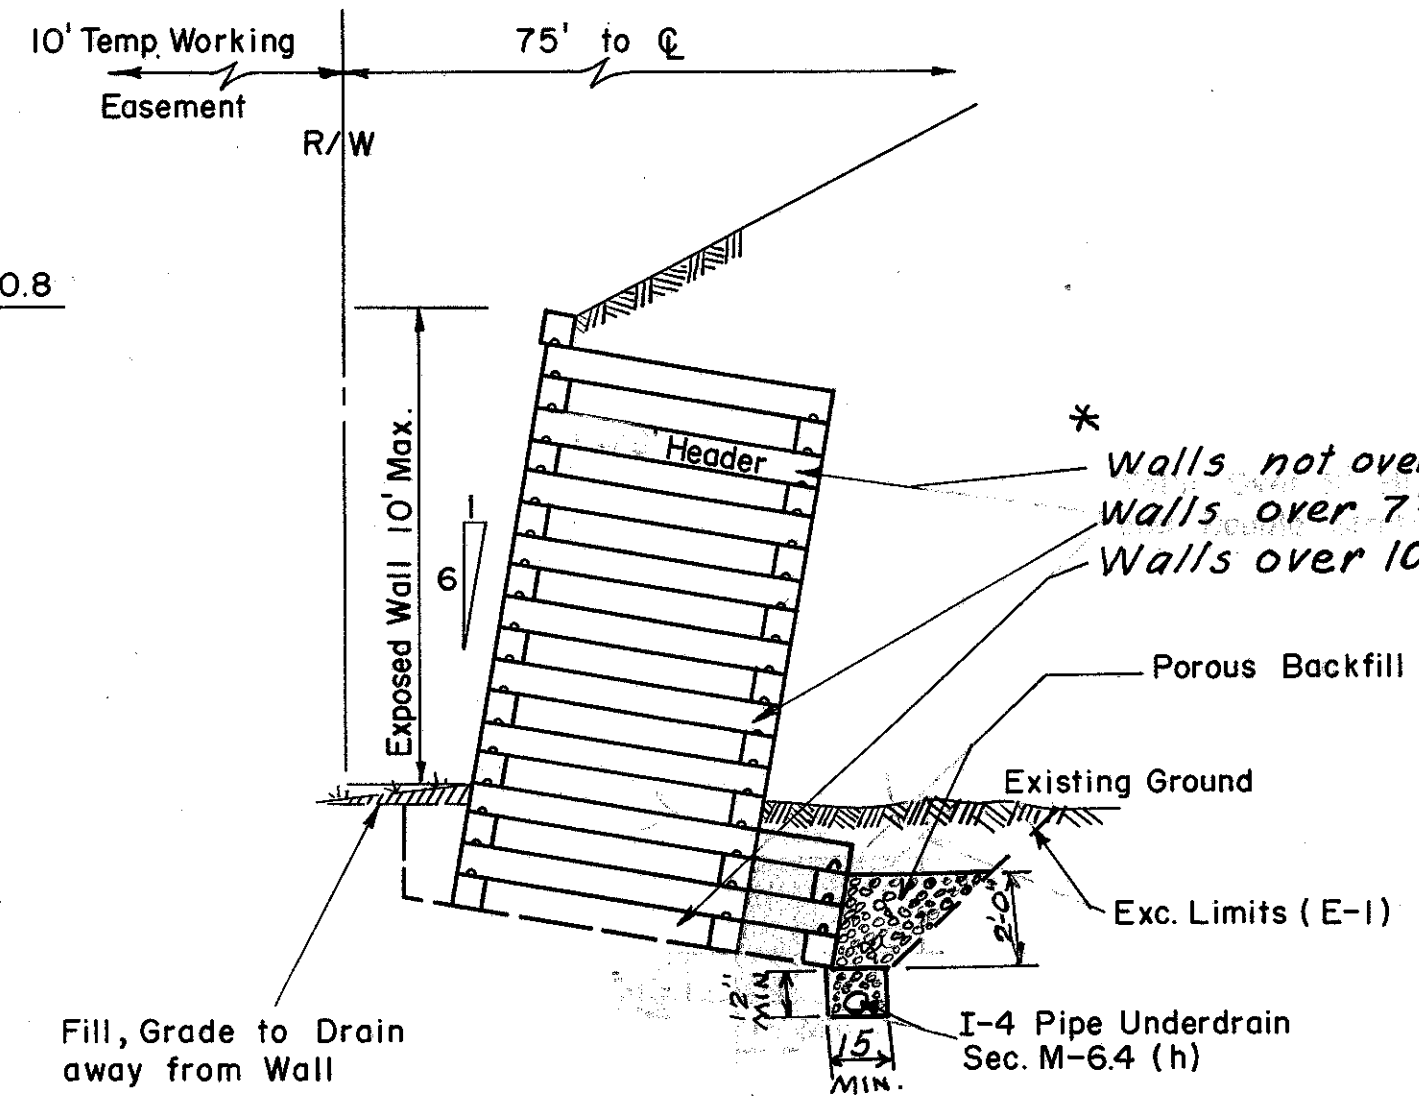

SECTION B-B


*Walls to 7'-4" high, headers not less than 4' in length  
Walls over 7'-4" to 10'-7" headers not less than 6' in length  
Walls over 10'-7" to 14'-3" headers not less than 8' in length*

NOTE: Types of Walls shown are for illustration purposes only. The Contractor shall submit Drawings in accordance with Sec. I-17.02.

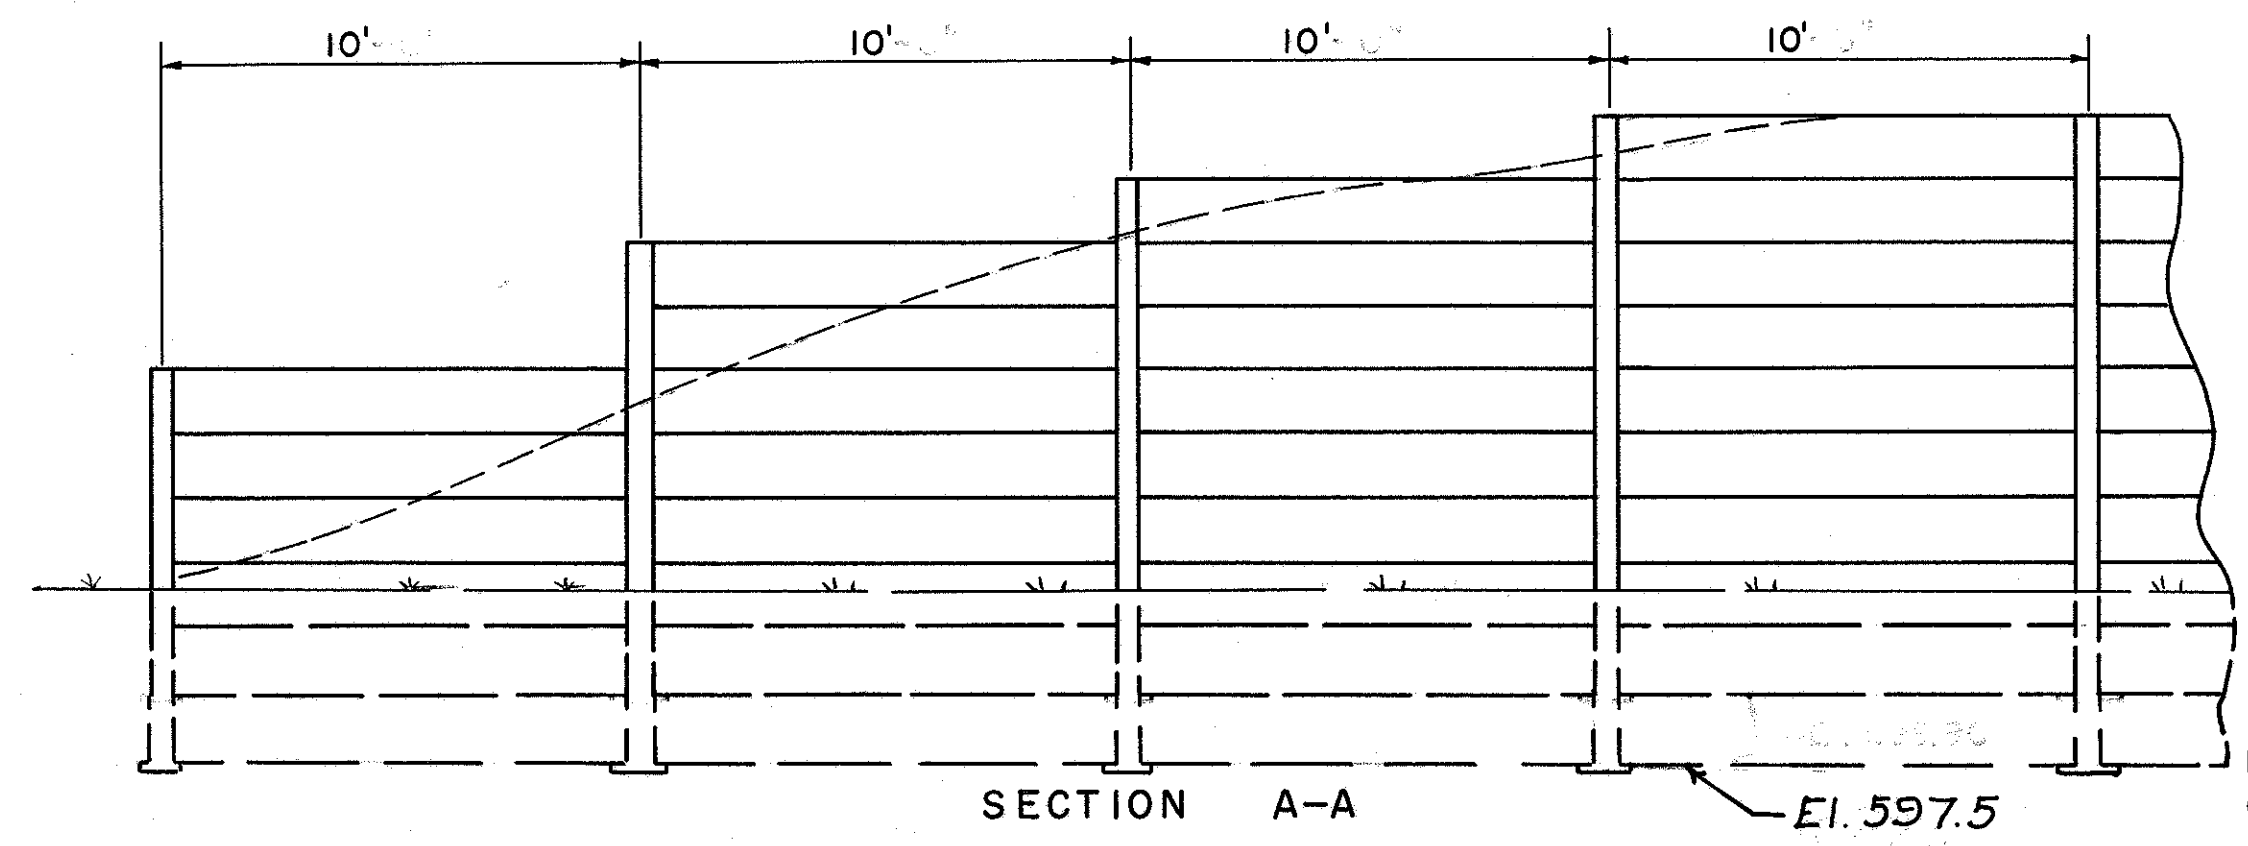

SECTION A-A

METAL BIN-TYPE WALL

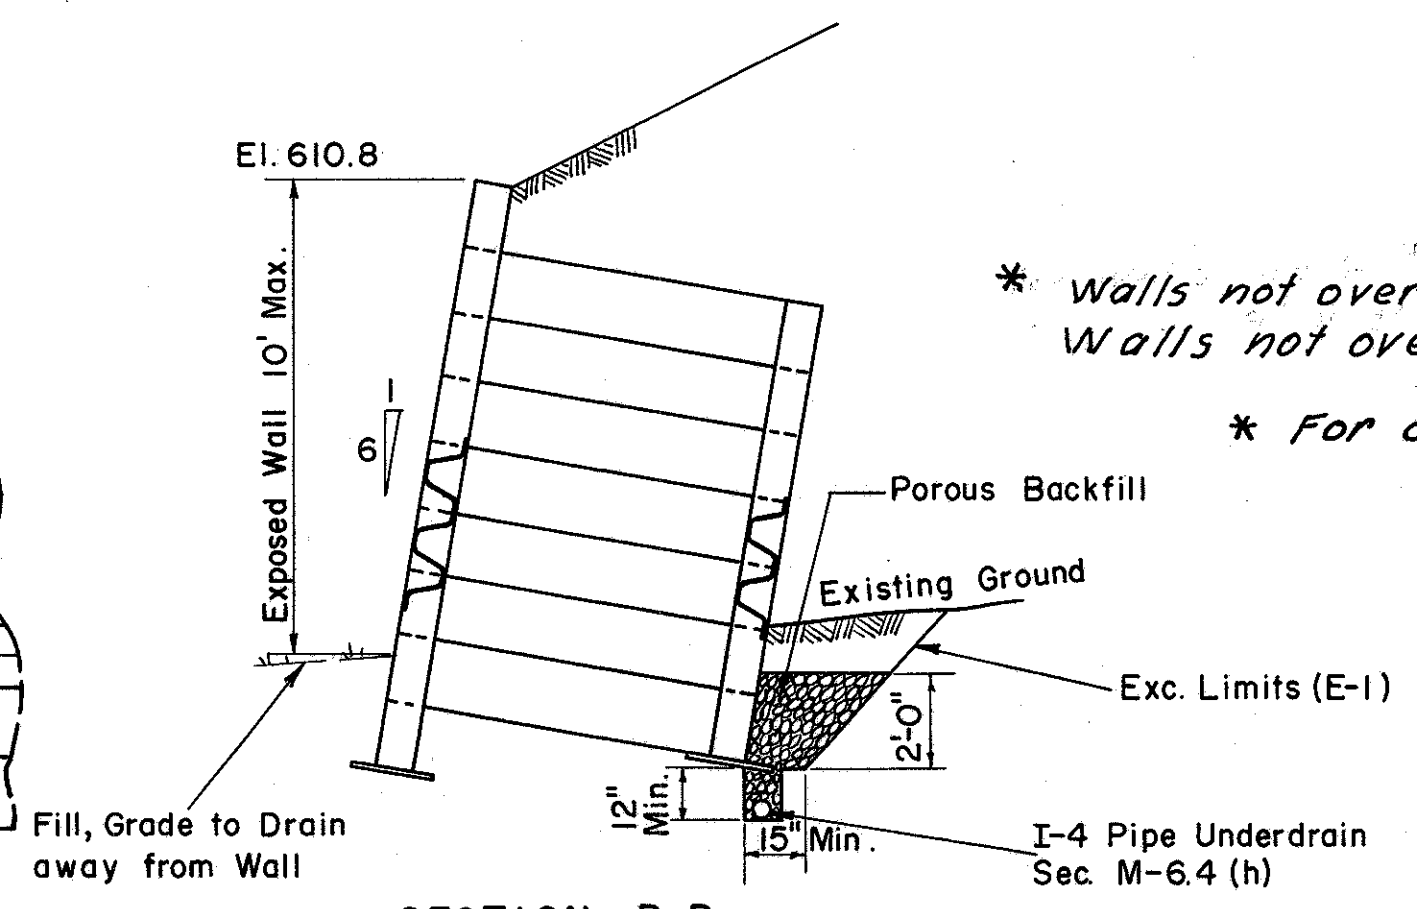

SECTION B-B

*\* Walls not over 9'-4" use design "A" or design "B".  
Walls not over 13'-4" use design "B".  
\* For details not shown on this sheet see note in proposal.*

CELLULAR RETAINING WALL DETAILS