



48
50
3
3

Test Location No. 3
Station & Offset 342+70
Surface Elev. 739.5 Water Elev. 721.16
Rod Condition 3000

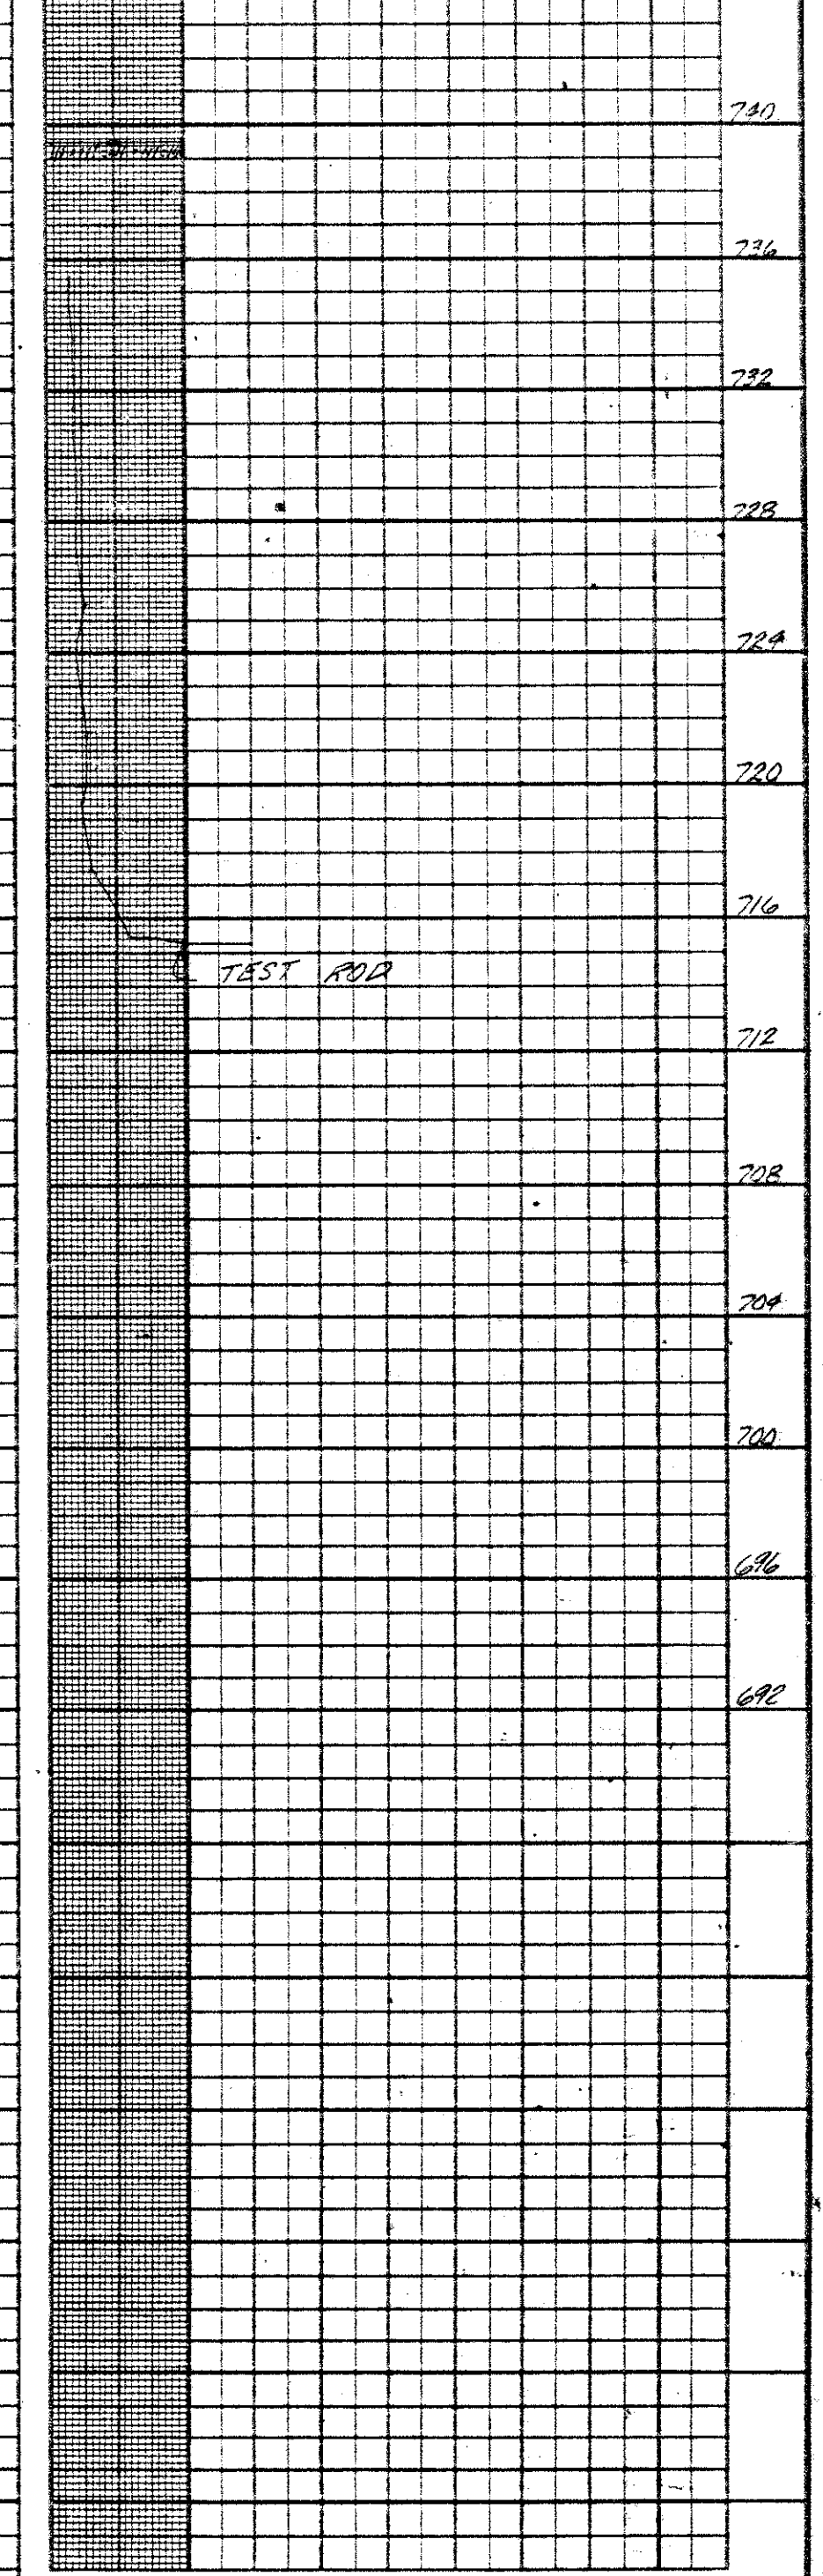


H.N.T.B. 88 # 36A
OHIO STATE HIGHWAY TESTING LABORATORY
1620 WEST BROAD ST. COLUMBUS 23, OHIO
STRUCTURE FOUNDATION INVESTIGATION
BRIDGE NO. CUY-80-1594
SANITARY SEWER
SEC. CUY-80-1581
DRIVE ROD PENETRATION RESISTANCE DATA
PLOTTED BY J.M.M. CHECKED BY L.N.L. REVIEWED BY R.D.R. DATE 10/9/69


Test Location No. 1
Station & Offset 265+27
Surface Elev. 735.3 Water Elev. 170.15
Rod Condition 3000

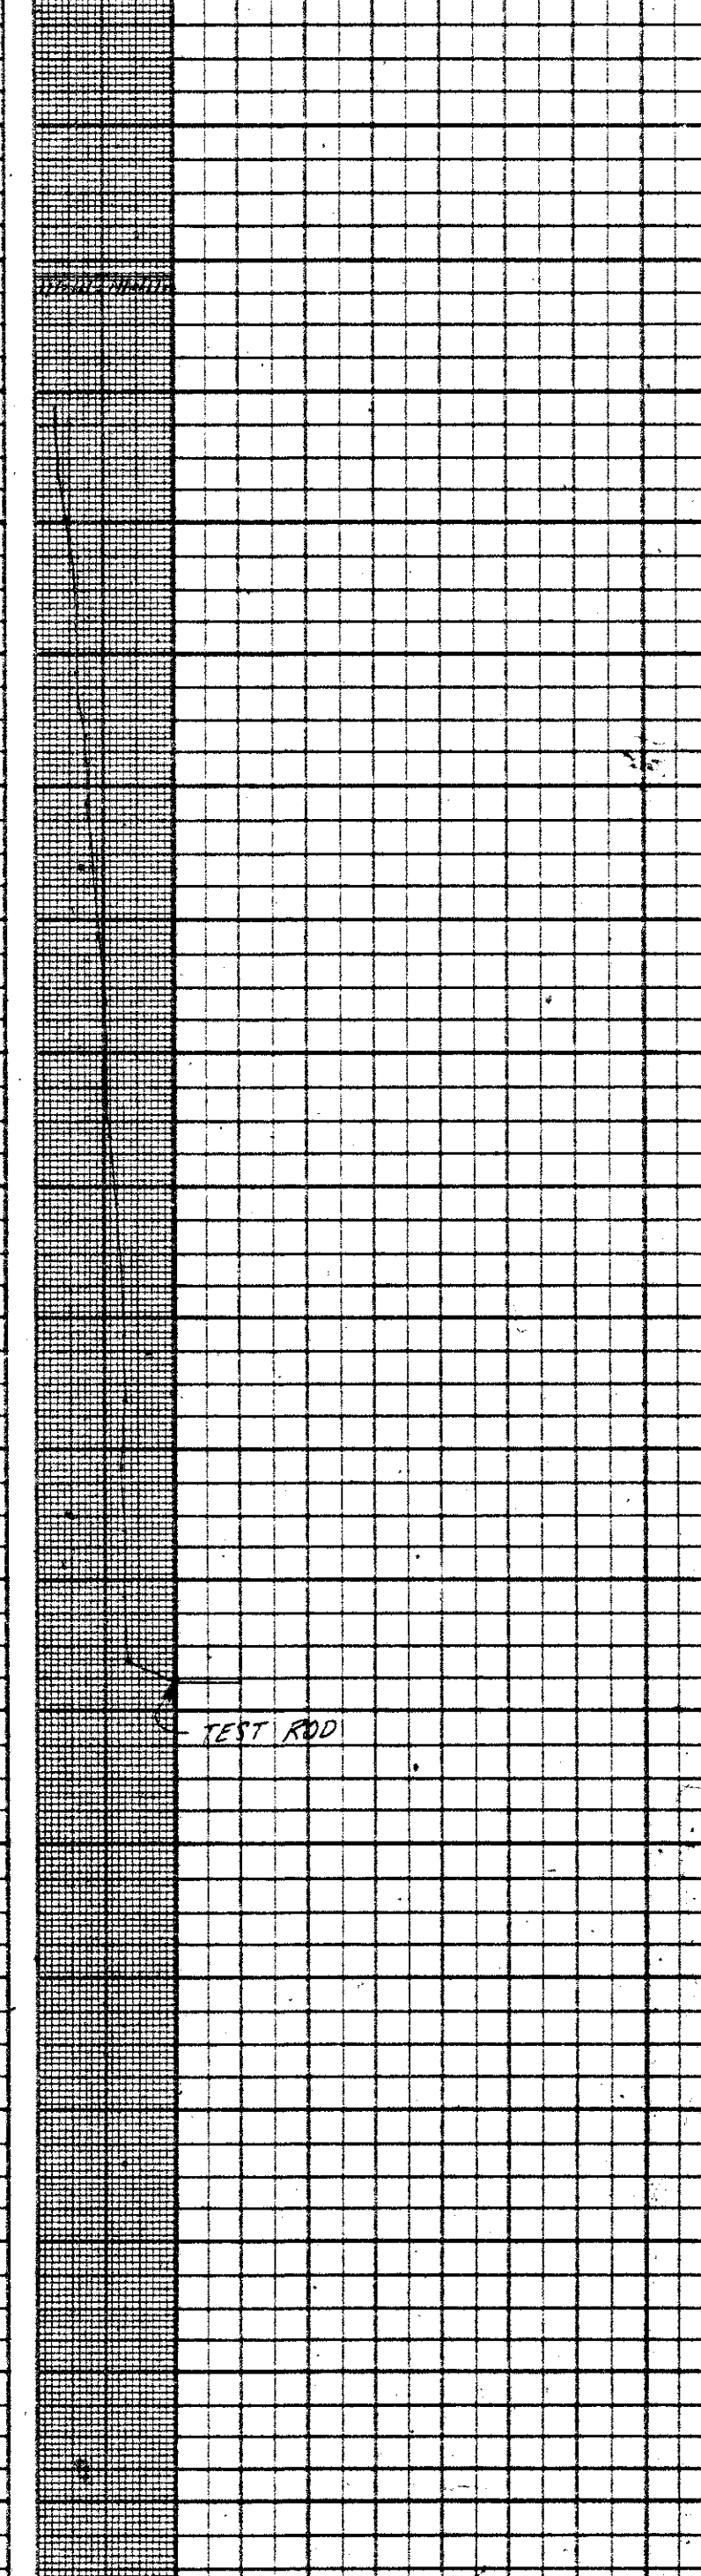


Test Location No. 2
Station & Offset 265+10
Surface Elev. 744.2 Water Elev. 140.15
Rod Condition 3000

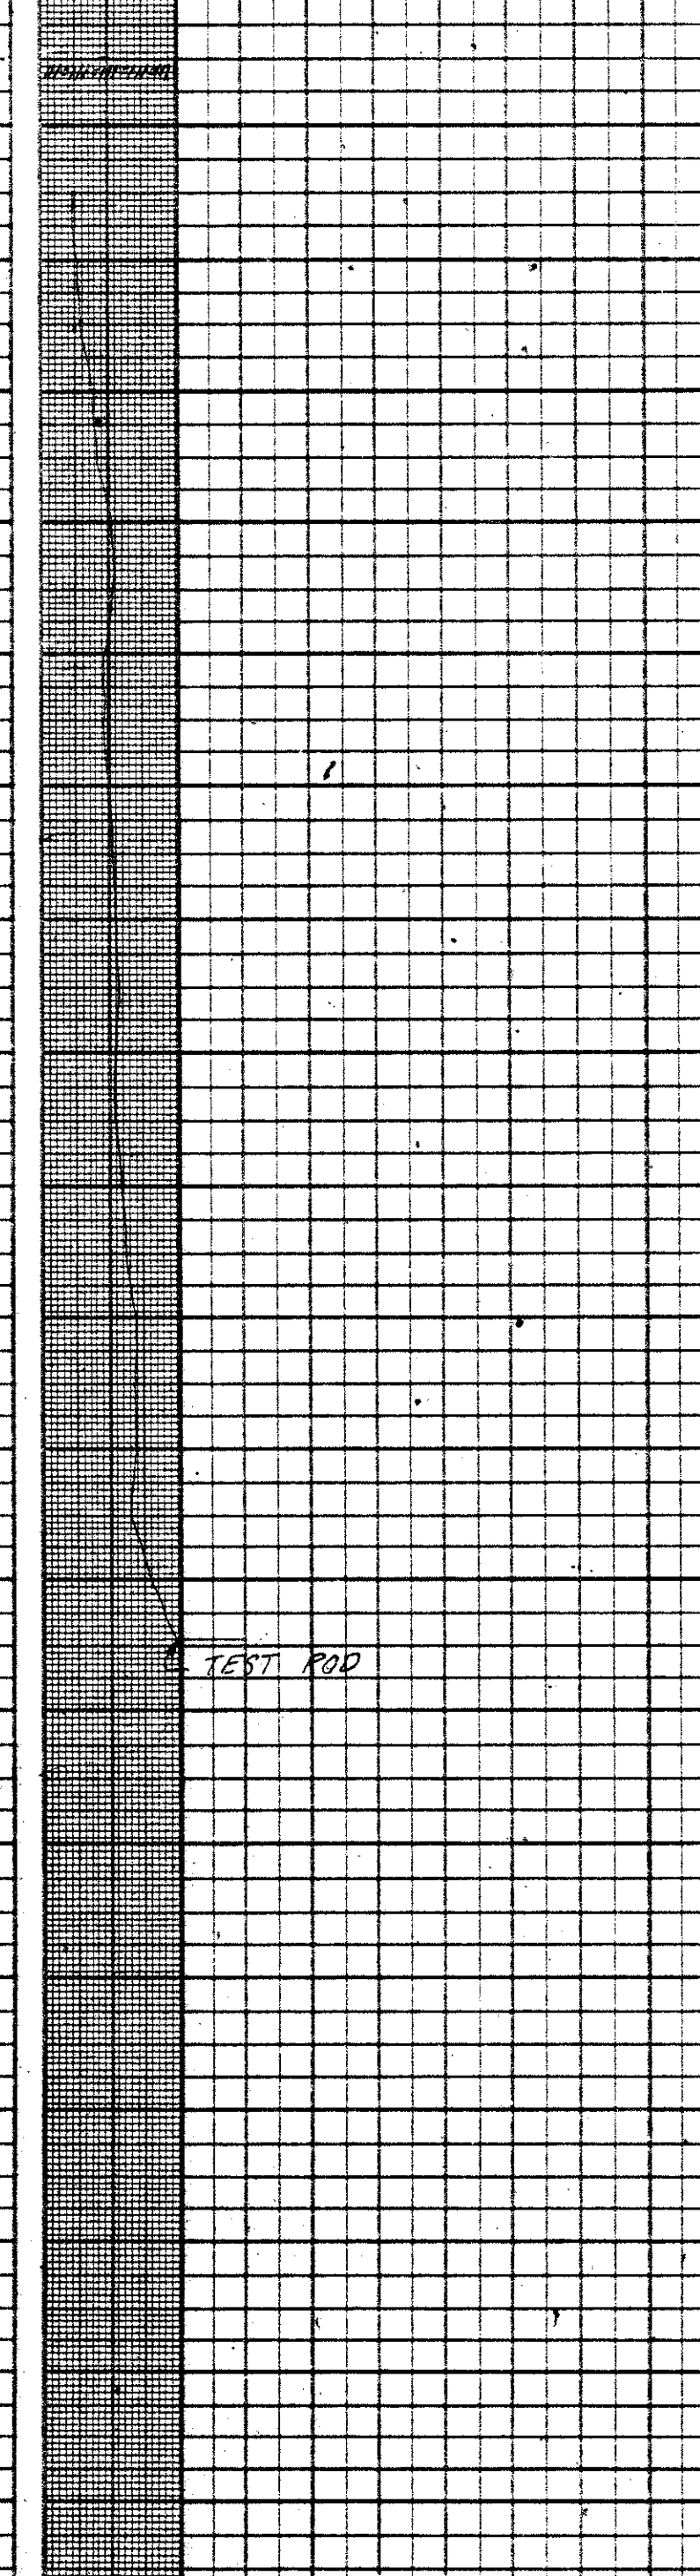


Test Location No. [blank]
Station & Offset [blank]
Surface Elev. [blank] Water Elev. [blank]
Rod Condition [blank]

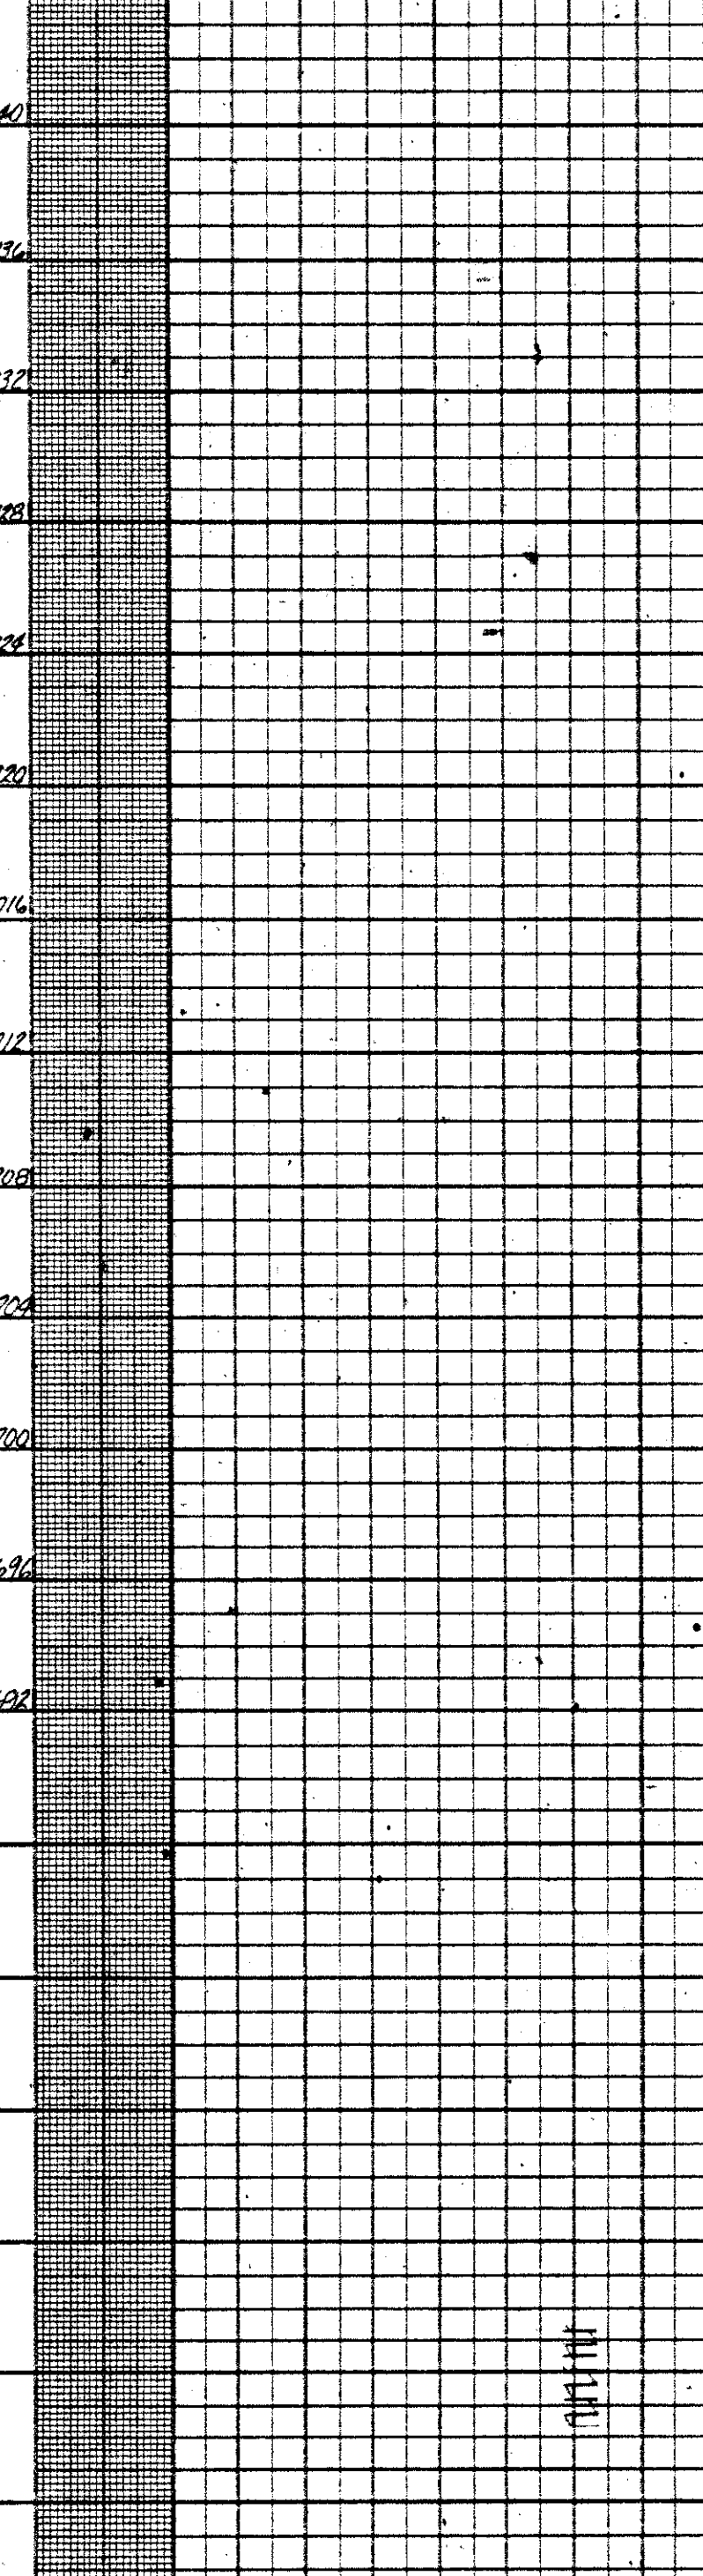


Test Location No. [blank]
Station & Offset [blank]
Surface Elev. [blank] Water Elev. [blank]
Rod Condition [blank]

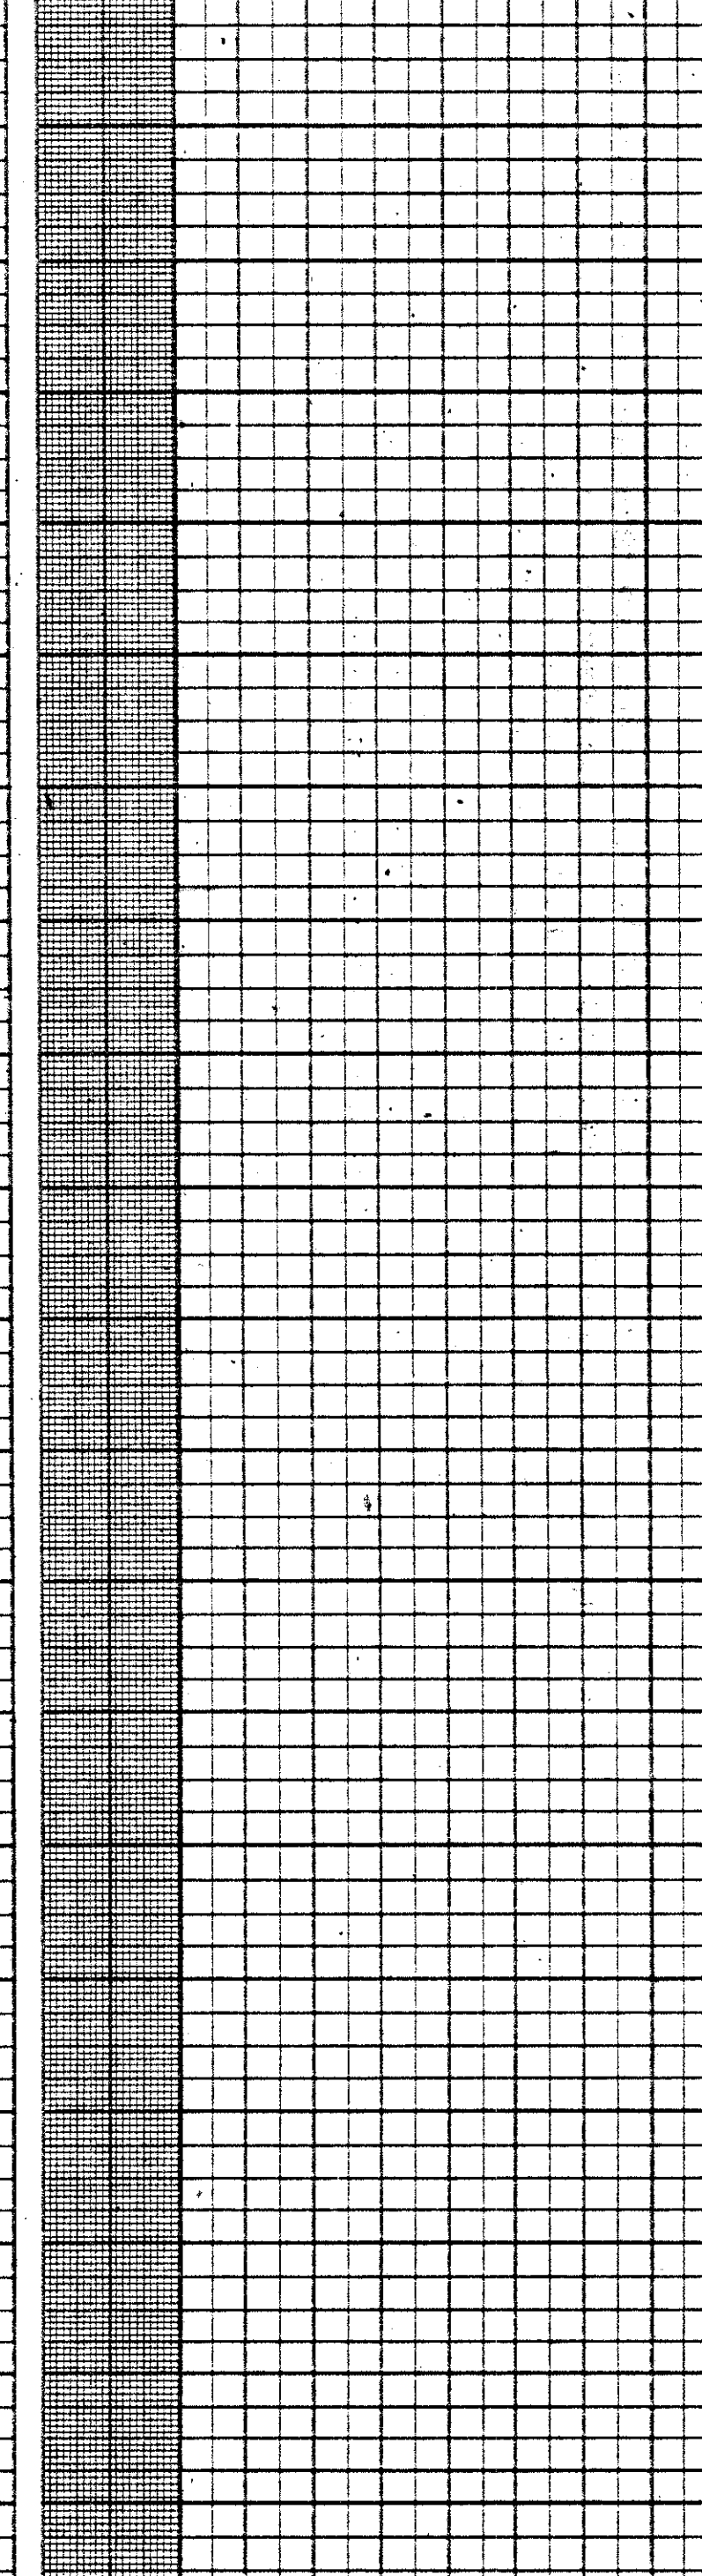

Test Location No. [blank]
Station & Offset [blank]
Surface Elev. [blank] Water Elev. [blank]
Rod Condition [blank]

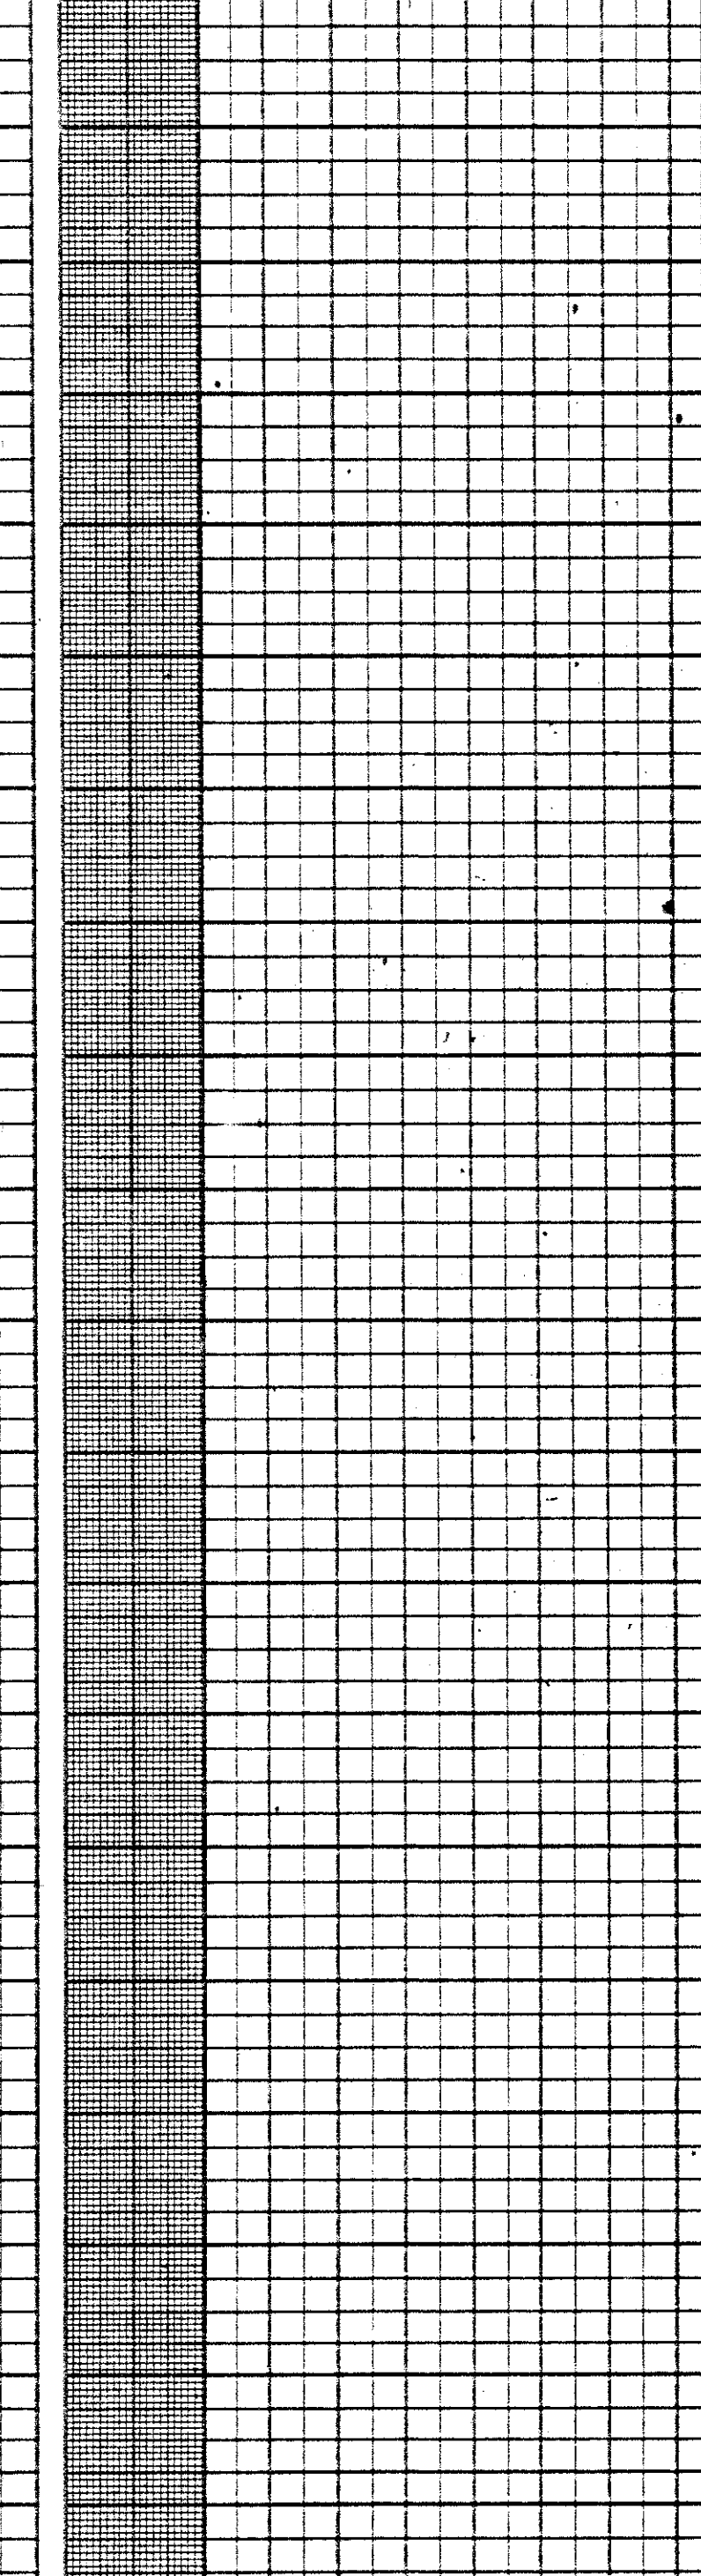

Test Location No. [blank]
Station & Offset [blank]
Surface Elev. [blank] Water Elev. [blank]
Rod Condition [blank]

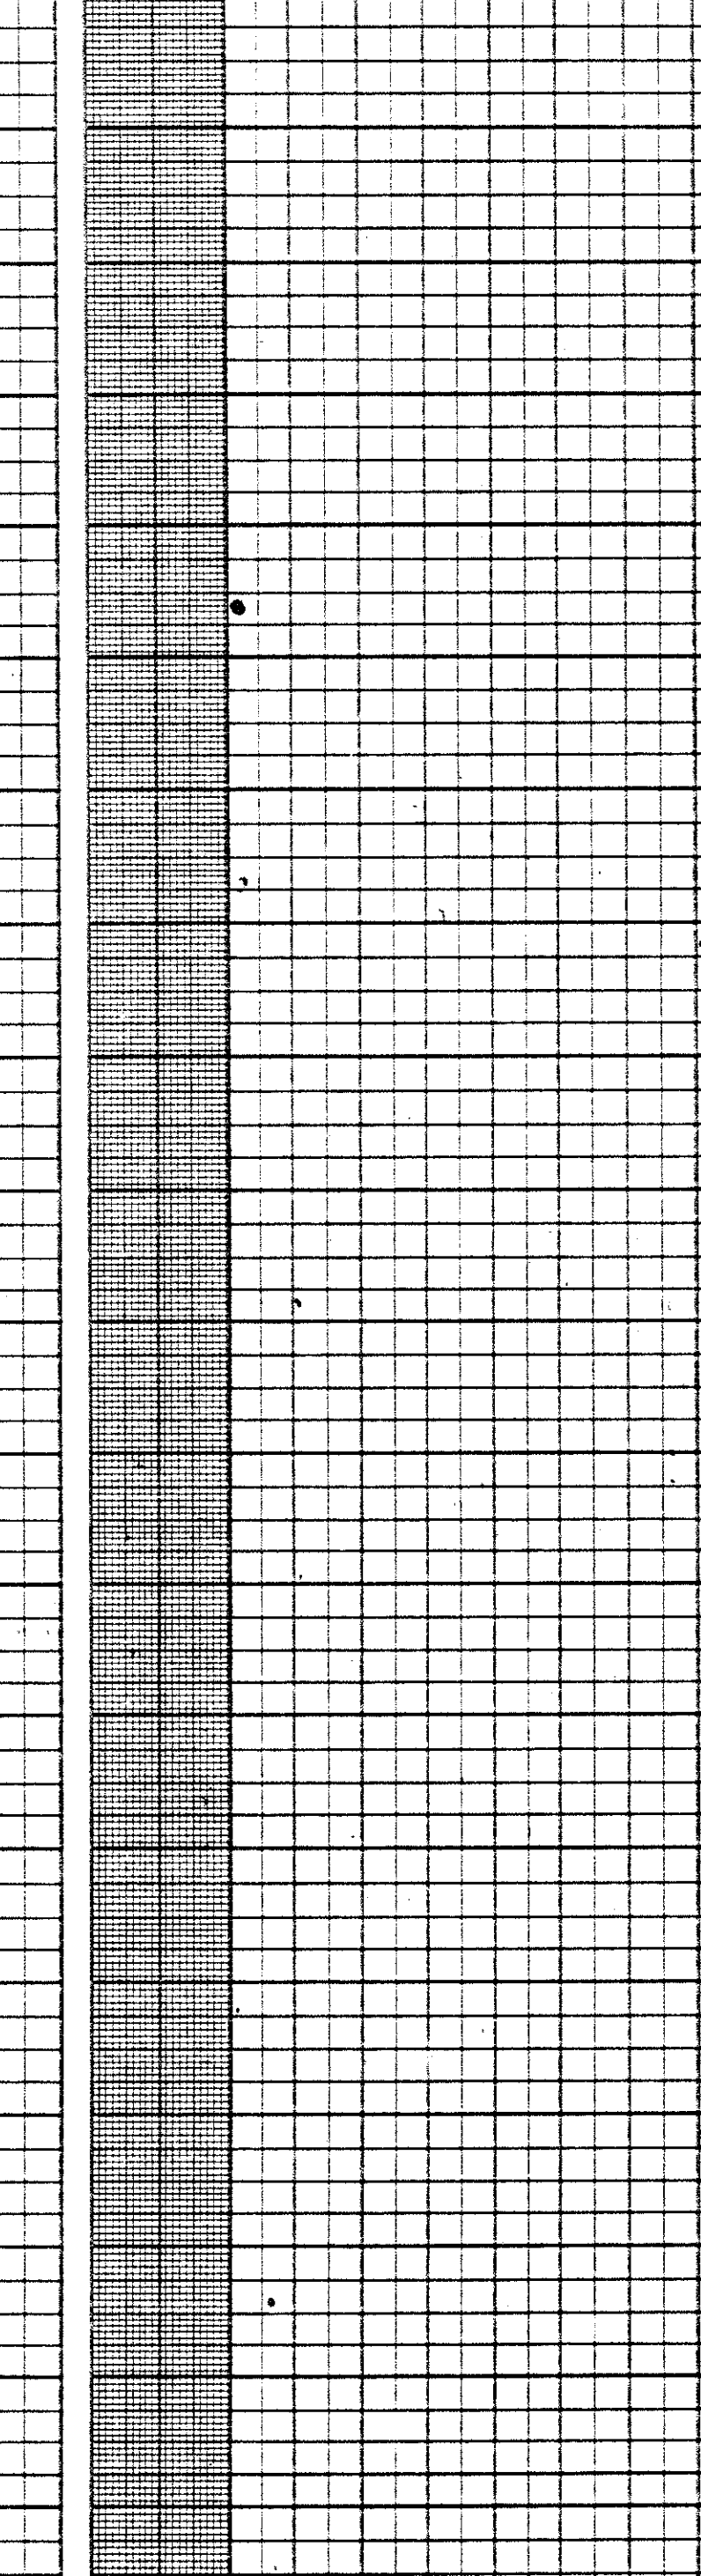

Test Location No. [blank]
Station & Offset [blank]
Surface Elev. [blank] Water Elev. [blank]
Rod Condition [blank]

