
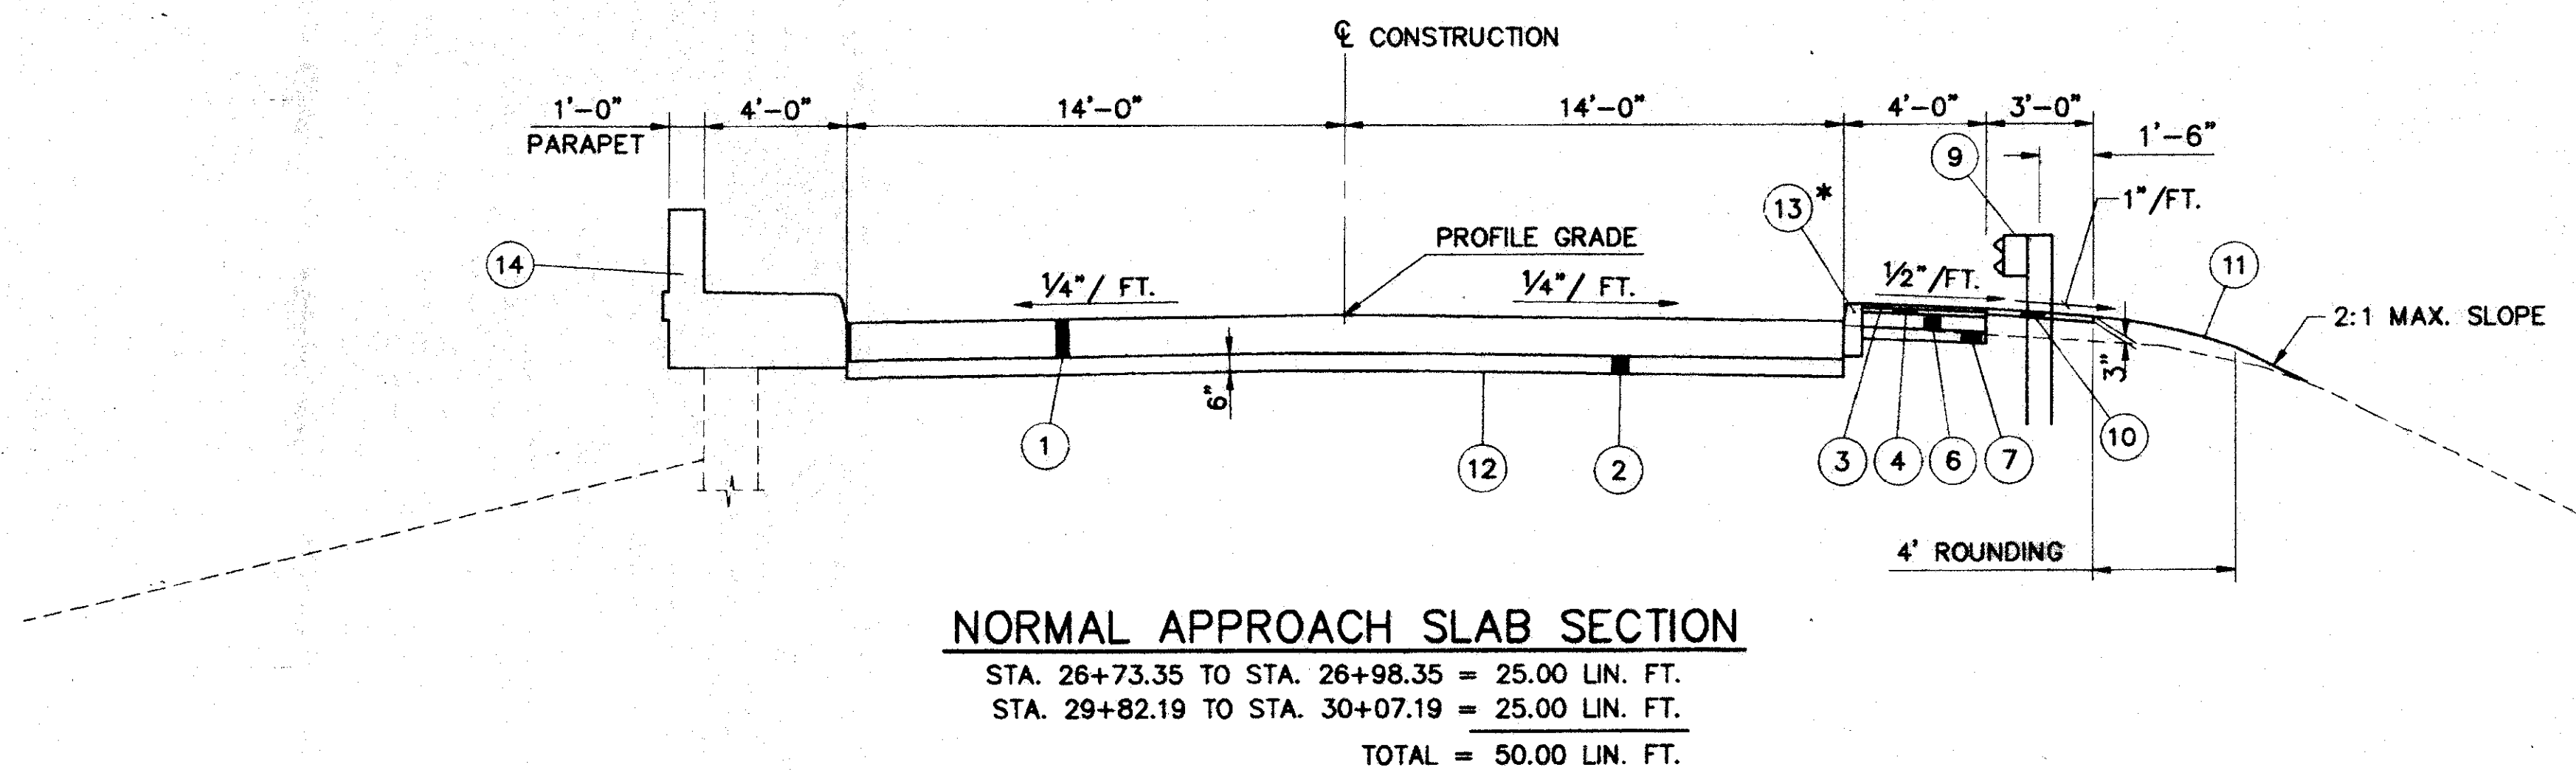
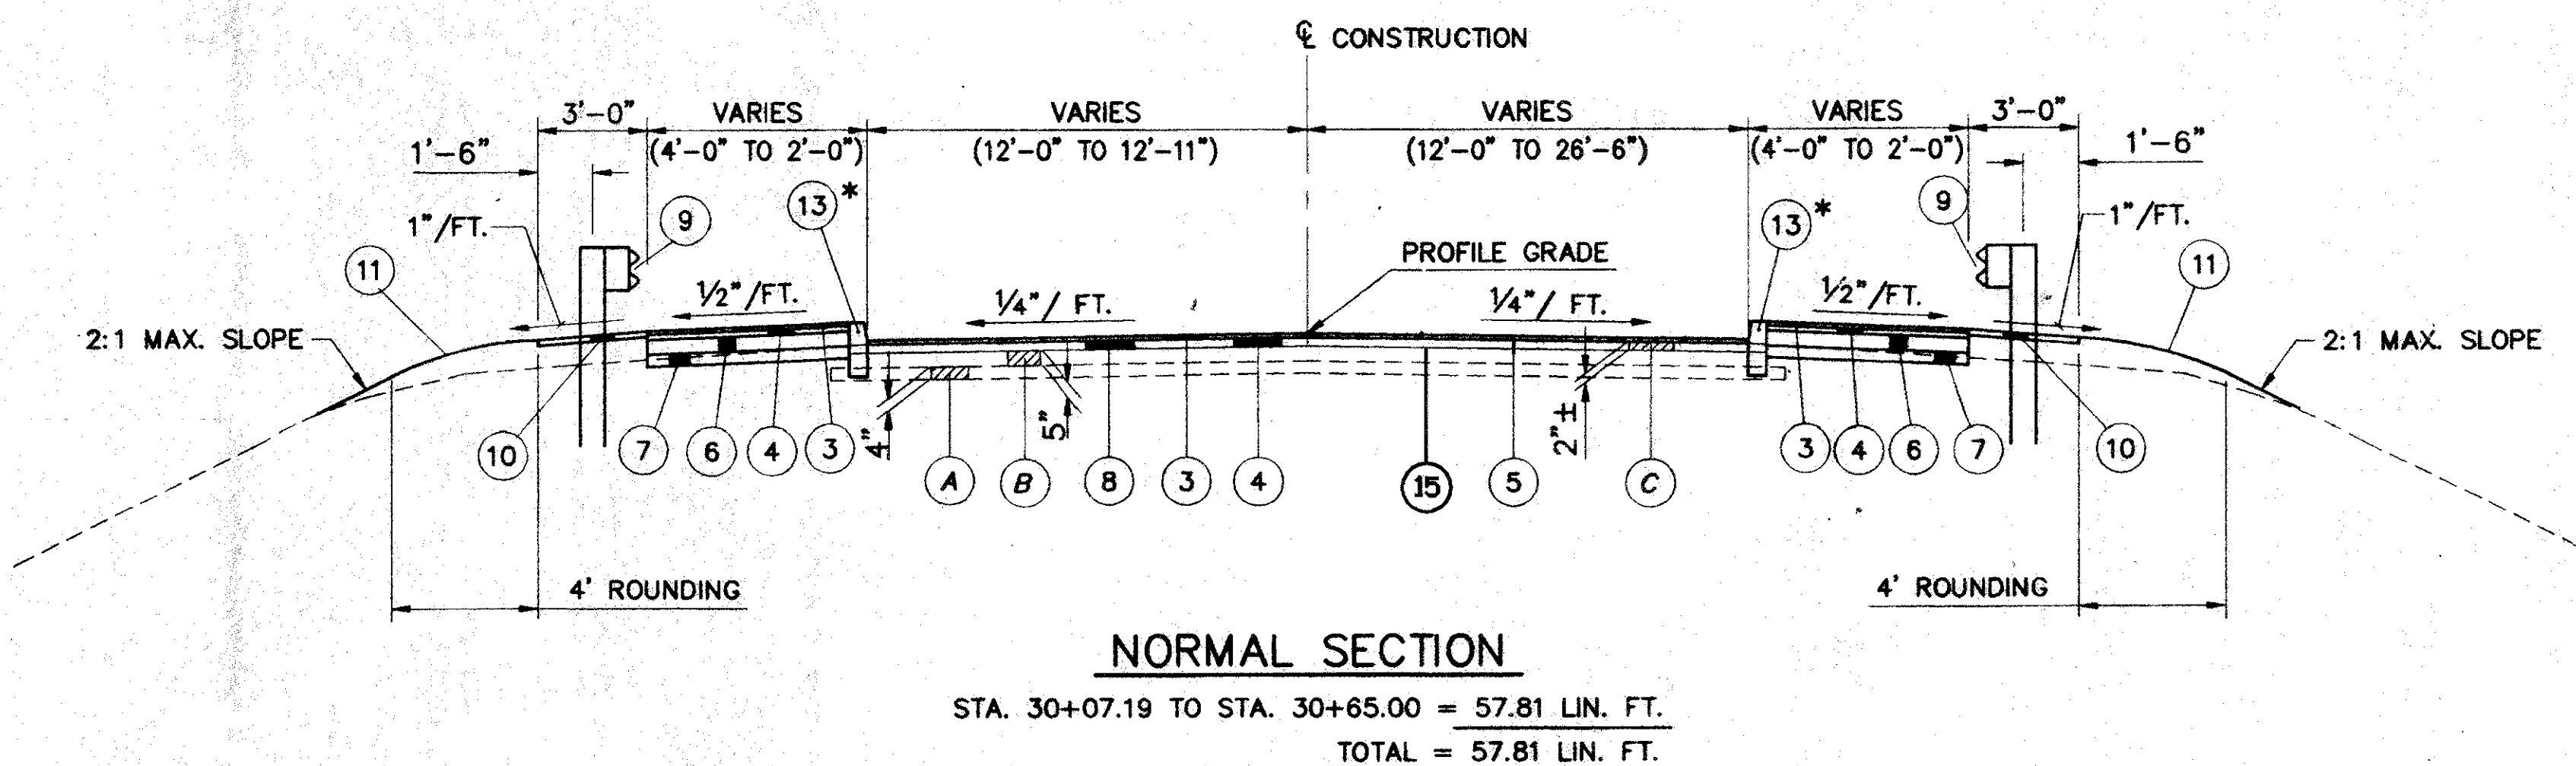


# TYPICAL SECTIONS

TYPE 448

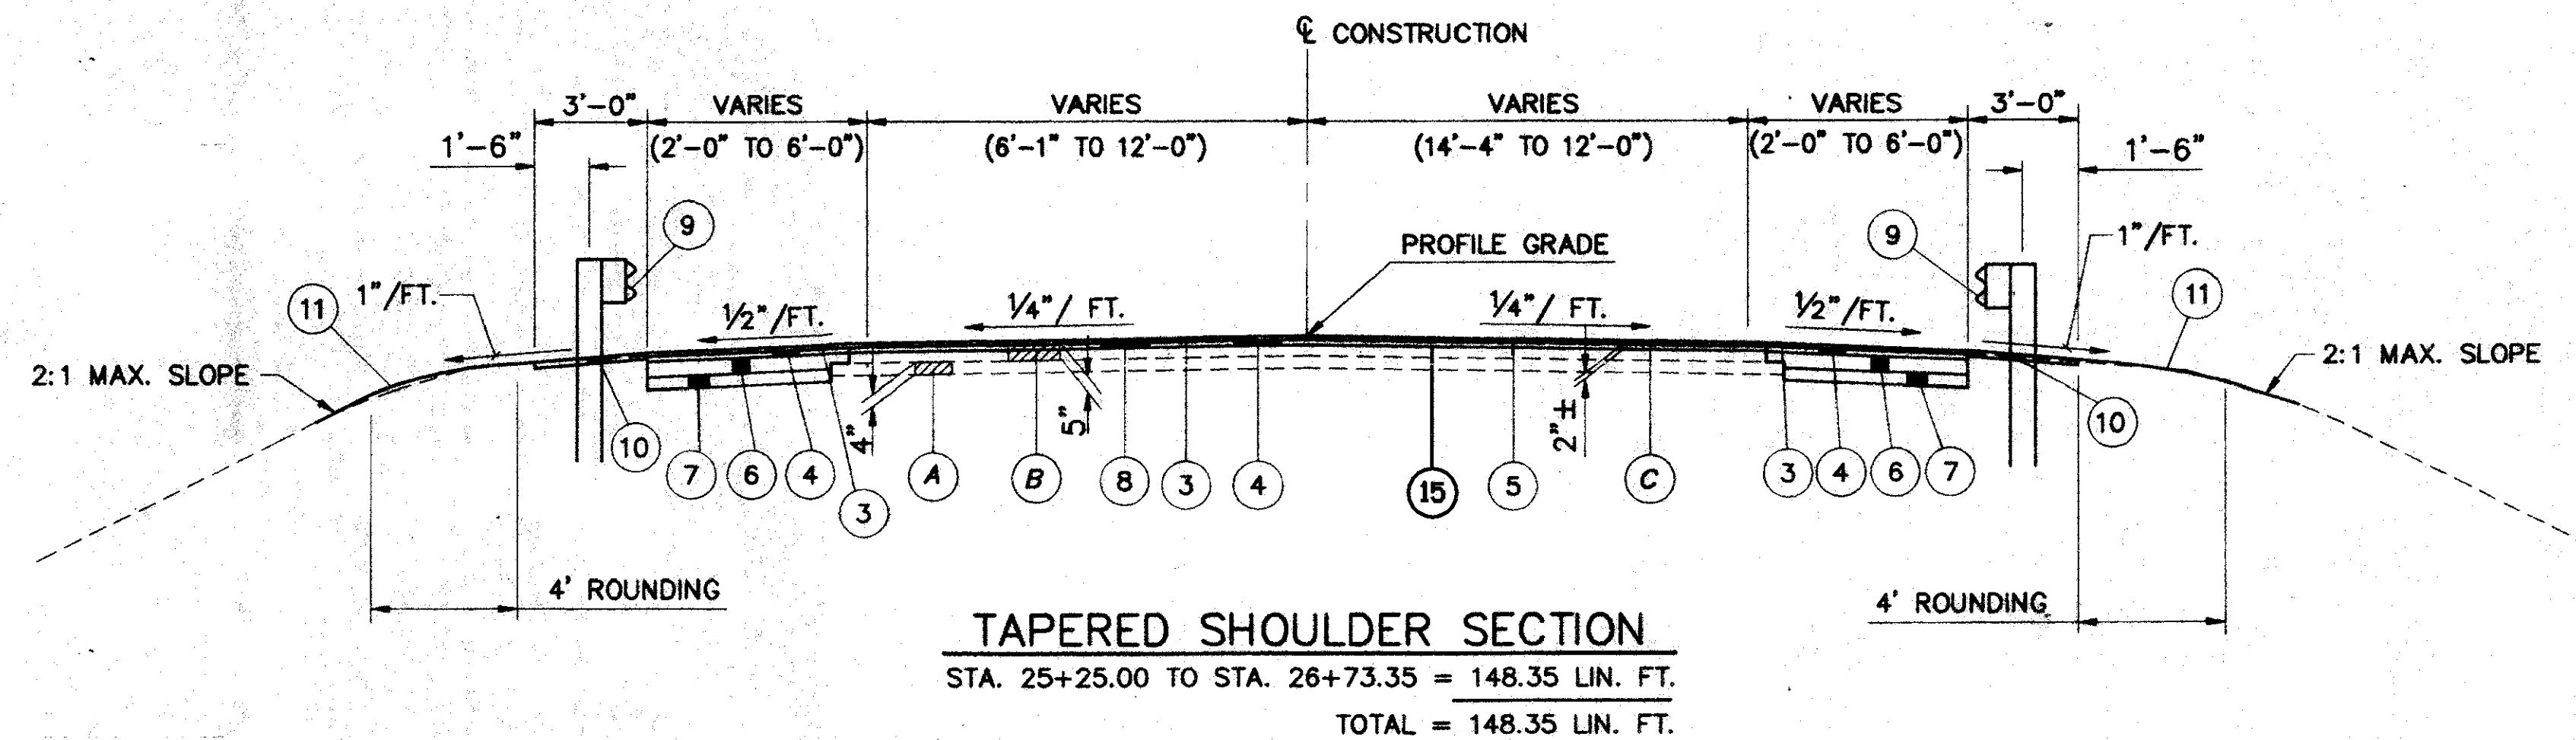

**LEGEND**

- ① ITEM 611-REINFORCED CONCRETE APPROACH SLAB, AS PER PLAN (t=15")
- ② ITEM 304-6" AGGREGATE BASE
- ③ ITEM 448-1/4" ASPHALT CONCRETE, SURFACE COURSE, TYPE 1, PG 64-22
- ④ ITEM 448-2/4" ASPHALT CONCRETE, INTERMEDIATE COURSE, TYPE 2, PG 64-22
- ⑤ ITEM 407-TACK COAT
- ⑥ ITEM 301-5" BITUMINOUS AGGREGATE BASE, PG 64-22
- ⑦ ITEM 304-4" AGGREGATE BASE
- ⑧ ITEM 202-WEARING COURSE REMOVED
- ⑨ ITEM 606-TYPE 5 GUARDRAIL
- ⑩ ITEM 448-3" ASPHALT CONCRETE, INTERMEDIATE COURSE, TYPE 1, PG 64-22 (UNDER GUARDRAIL)
- ⑪ ITEM 659-SEEDING AND MULCHING
- ⑫ ITEM 203-SUBGRADE COMPACTION
- ⑬ ITEM 609-CURB, TYPE 6
- ⑭ MODIFIED WINGWALL, 4' SIDEWALK AND PARAPET
- ⑮ ITEM 407-TACK COAT FOR INTERMEDIATE COURSE
- A EXISTING 4" SUBBASE
- B EXISTING 5" AGGREGATE BASE COURSE
- C EXISTING ASPHALT SURFACE COURSE (2"± AVERAGE THICKNESS)

\* NOTE:  
 SEE SHEET 20 FOR ADDITIONAL CURB AND SHOULDER TRANSITION DETAILS  
 STA. 26+43.00 TO STA. 26+96.00, LT. & RT. AND  
 STA. 29+97.00 TO STA. 30+40.00, LT. & RT.