
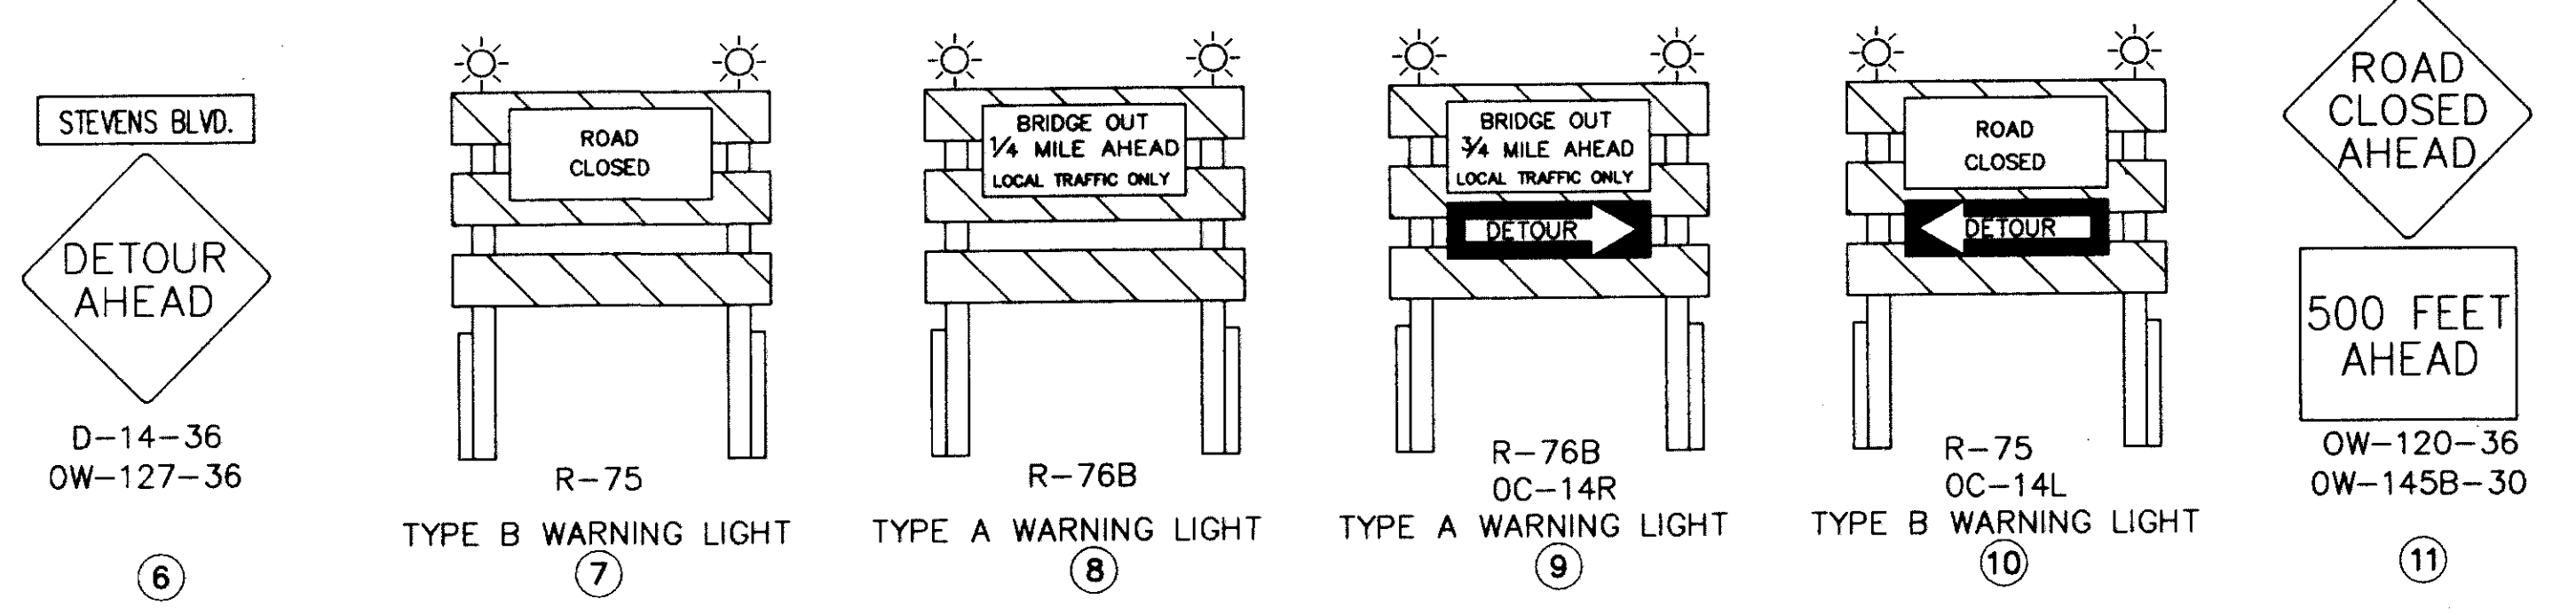


\* PORTABLE CONCRETE BARRIERS ARE TO BE PLACED ACROSS THE SHOULDERS AND PAVEMENT OF THE ROADWAY AT BOTH ENDS OF THE WORK AREA BETWEEN THE GATES AND BARRICADES AND THE WORK AREA.

THE PLACEMENT OF THE GATES AND BARRICADES AND THE PORTABLE CONCRETE BARRIERS SHALL BE APPROVED BY THE ENGINEER.

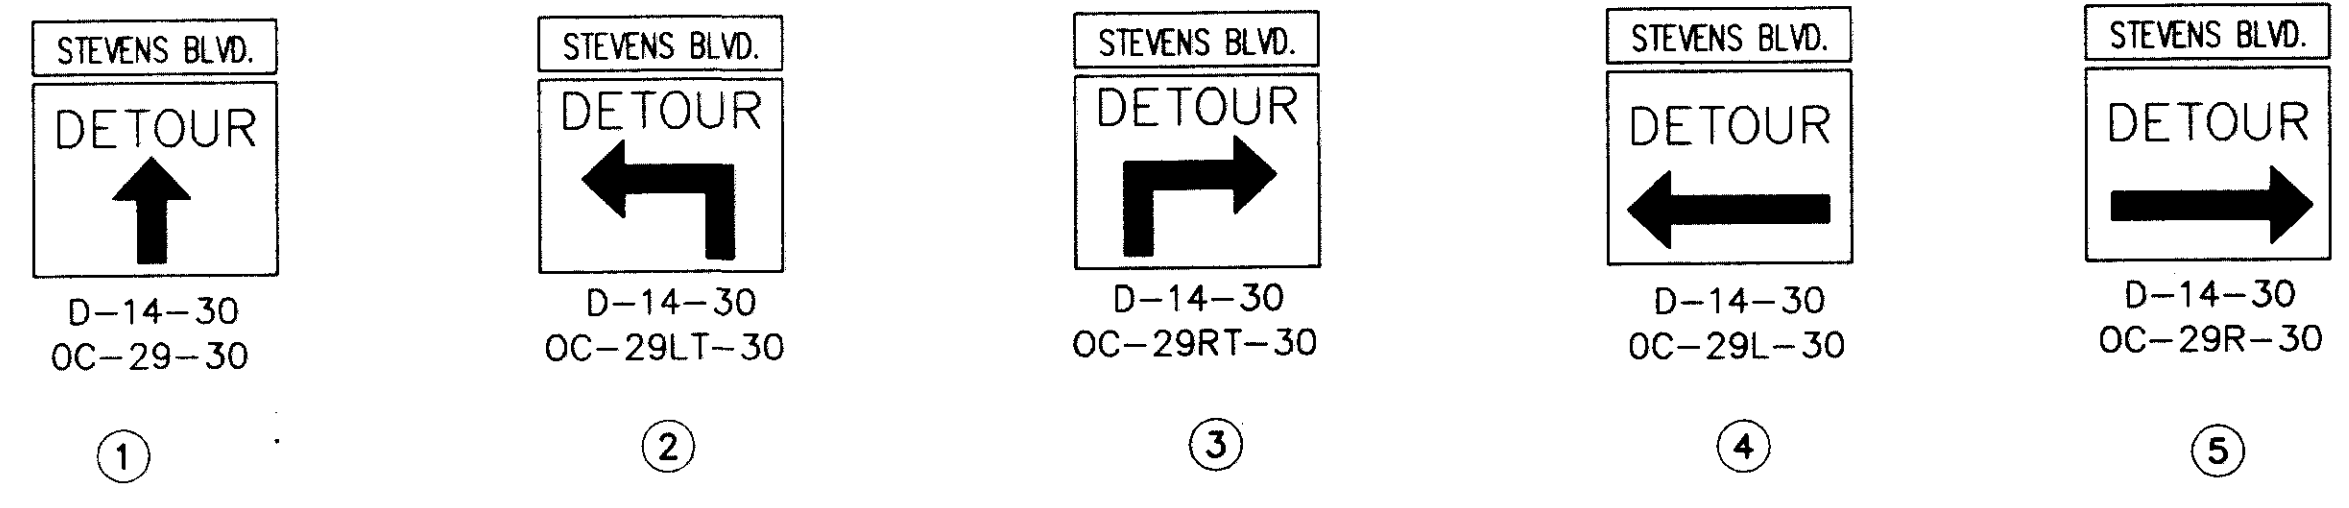

NOTE: SIGN NOS. 7 8 9 AND 10 ARE TO BE MOUNTED ON A TYPE III BARRICADE

SEE MAINTENANCE OF TRAFFIC NOTES ON SHEET NO. 6-7.