


**SIDEWALK AND PARAPET PLAN**  
 (Showing Reinforcing Above Construction Joint)

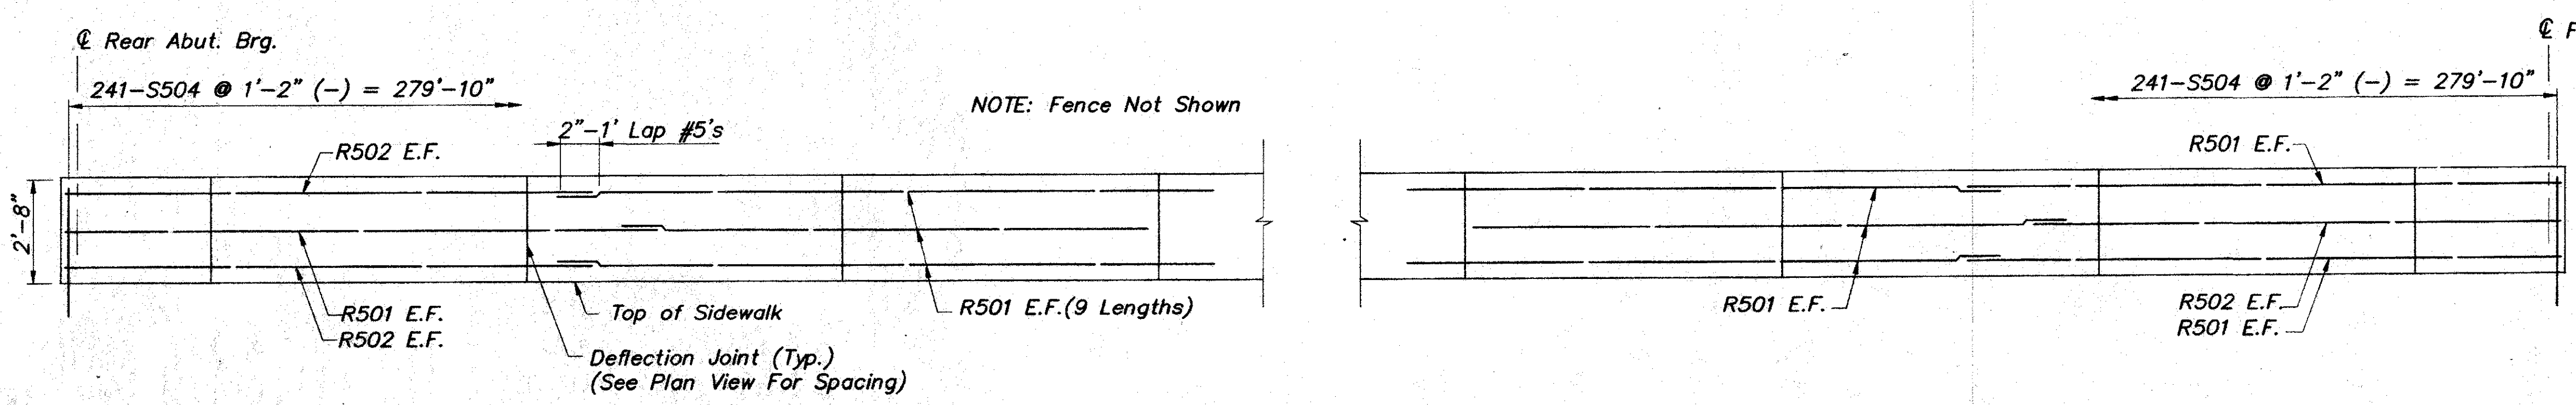

**LEFT PARAPET ELEVATION**  
 (Right Parapet Opposite Hand)

- NOTES:
1. For Sidewalk And Parapet Detail And Deflection Joint Details, See Sheet 14/20.
  2. For Fence Details, See VPF-1-91M And Sheet 19/20.
  2. Notation: T.O.S.-Top Of Sidewalk; Typ.-Typical; Fwd.-Forward; Brg.-Bearing; Abut.-Abutment; E.F.-Each Face.

**CT Consultants, Inc.**  
 Engineers • Architects • Planners  
 Willoughby • Mentor • Columbus • North Canton • Youngstown

17/20

**SUPERSTRUCTURE DETAILS**  
 BRIDGE NO. LAK - 2 - 0451  
 S.R. 2 UNDER STEVENS BLVD.  
 LAKE COUNTY

DESIGNED	DRAWN	TRACED	CHECKED	REVIEWED DATE	REVISED
I.A.S.	I.A.S.	I.A.S.	J.P.R.	J.E.A. 2-25-94	