



INSIDE ELEVATION-3650 mm CURVED VANDAL PROTECTION FENCE

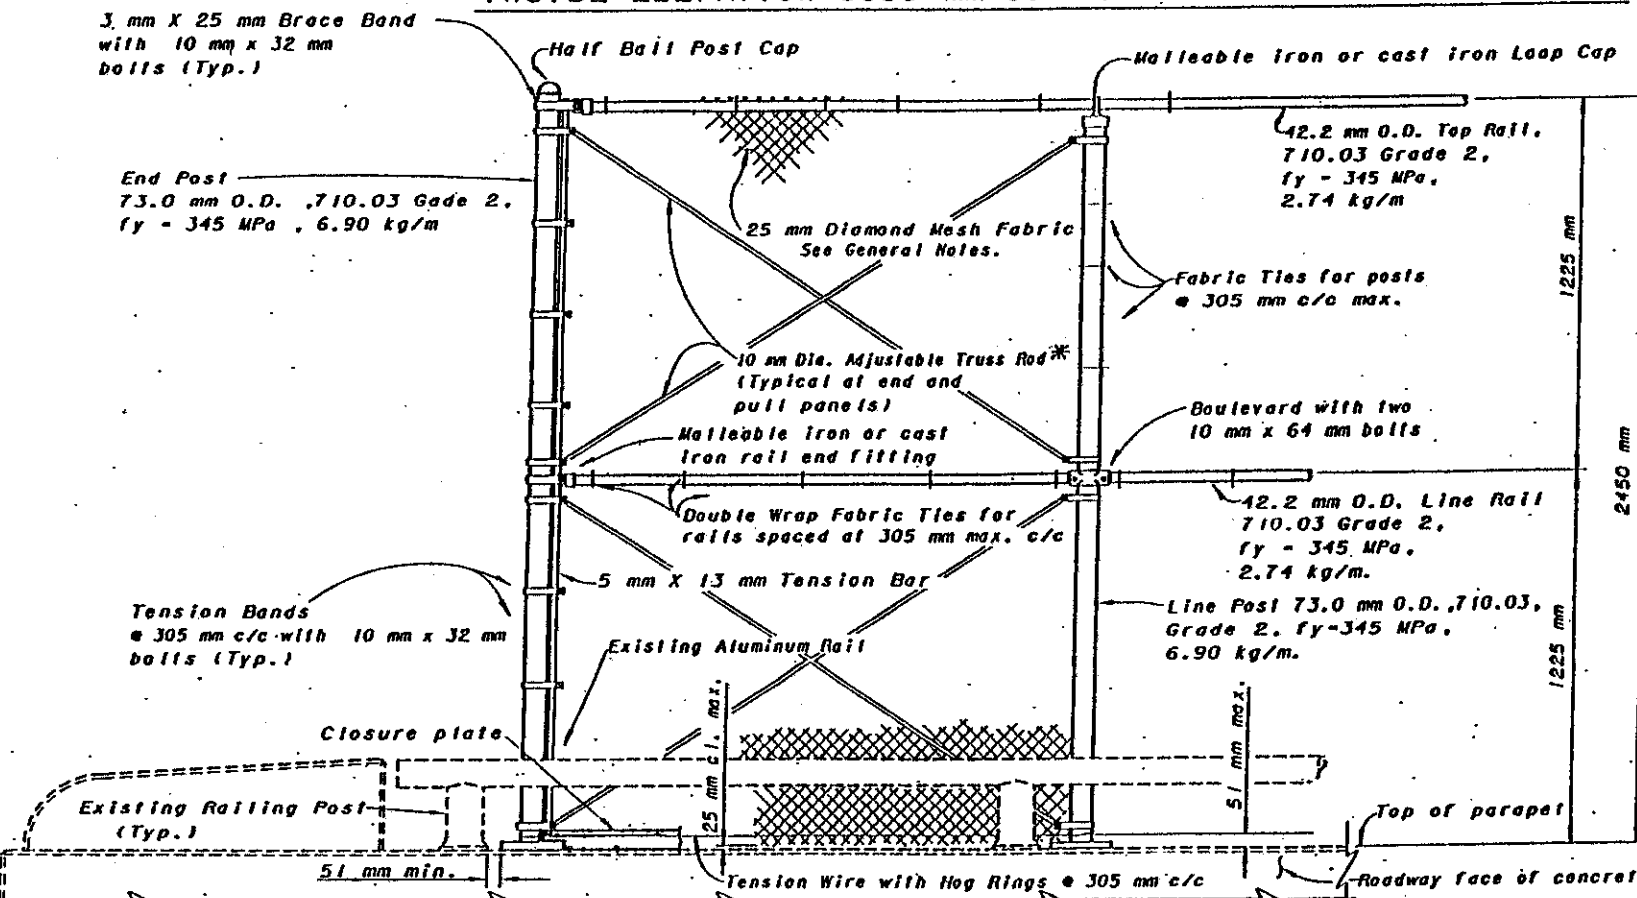

INSIDE ELEVATION-2450 mm STRAIGHT VANDAL PROTECTION FENCE

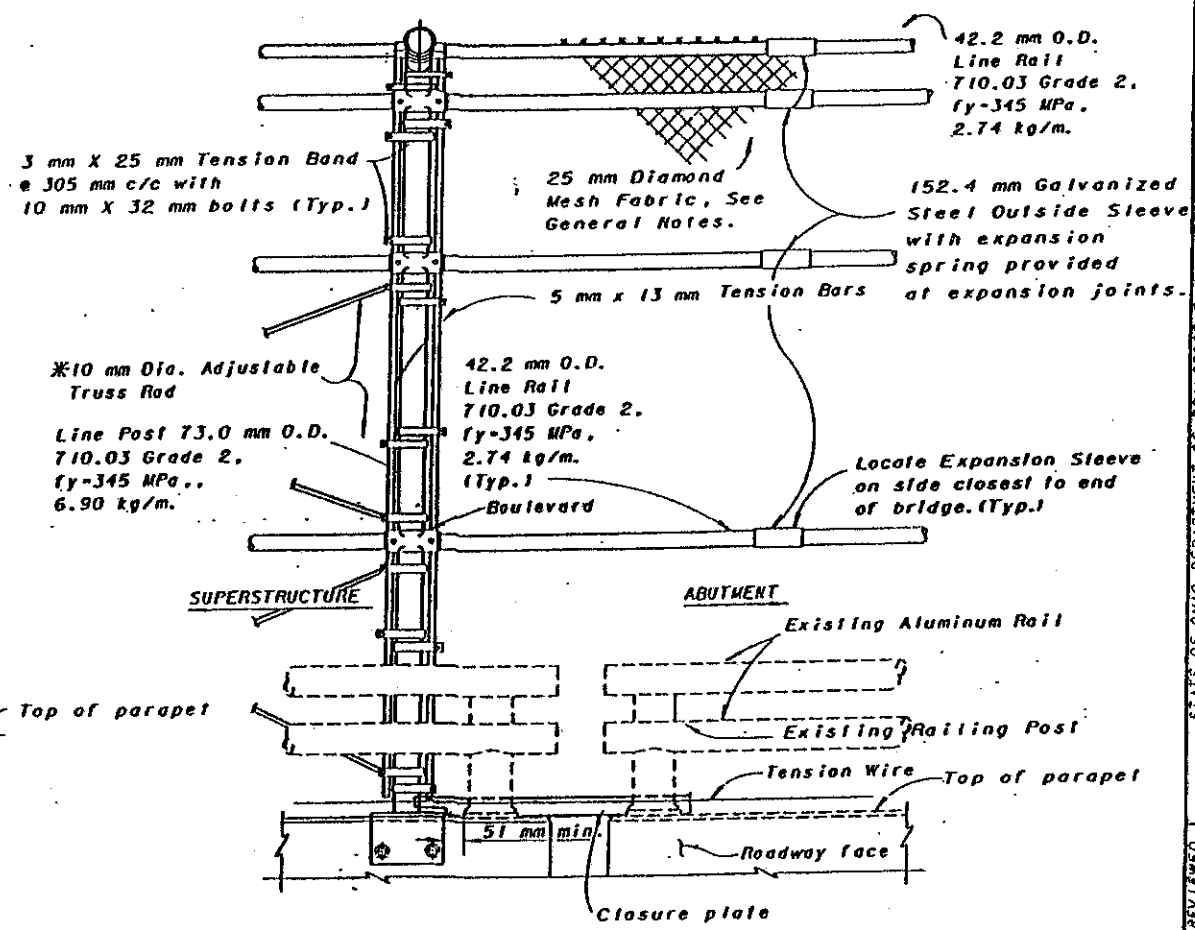

INSIDE ELEVATION  
3050 mm-CURVED FENCE AT EXPANSION JOINT  
3650 mm CURVED FENCE SIMILAR

NOTES

2450 mm straight fence & 3650 mm curved fence shown; 1850 mm straight fence & 3050 mm curved fence are similar.

Base plates shall clear parapet deflection joints by 51 mm minimum as shown.

\*Truss rods in end and pull panels shall not be installed unless required by the plans.

DESIGN AGENCY  
BUREAU OF BRIDGES  
AND STRUCTURAL DESIGN

STATE OF OHIO DEPARTMENT OF TRANSPORTATION  
3-20-95  
DATE

Richard J. Engel  
ENGINEER OF BRIDGES

REVIEWERS  
PREPARED  
JCR  
DRAWN  
GFJ/RJS

CHECKED  
RLD

REVISED  
WTF/LMW

DRAWING NO.  
VPF-1-90W

STANDARD DRAWING  
VANDAL PROTECTION FENCE  
ELEVATIONS AND DETAILS

6/7