

PLOTTED FROM PROJECTS\P\d19530\@DGN\19530grc.dgn

ITEM 606 - ANCHOR ASSEMBLY, TYPE E-98

THIS ITEM SHALL CONSIST OF FURNISHING AND INSTALLING EITHER OF THE FOLLOWING GUARDRAIL END TERMINALS.

- 1) THE ET-2000 (1997) MANUFACTURED BY SYRO, INC.  
1170 N. STATE STREET  
GIRARD, OHIO 44420  
TELEPHONE: (330) 545-4373.

THE LENGTH OF THE ET-2000 (1997) SYSTEM IS CONSIDERED TO BE 15.24 m (50 FT), INCLUSIVE OF TWO 7.62 m (25 FT) LONG RAIL ELEMENTS. INSTALLATION SHALL BE AT THE LOCATIONS SPECIFIED IN THE PLANS, IN ACCORDANCE WITH THE MANUFACTURER'S SPECIFICATIONS AS DETAILED ON THE FOLLOWING PREAPPROVED SHOP DRAWING:

DWG. #	DRAWING NAME	DWG./REV. DATE	ODOT APPROVAL
SS265M	ET-2000 (1997) PLAN, ELEVATION & SECTIONS	6/20/97	3/6/98


- 2) THE SKT-350 MANUFACTURED BY ROAD SYSTEMS, INC.  
NEW CASTLE DRIVE  
FRANKFORT, IL 60423  
TELEPHONE: (815) 464-5917.

THE LENGTH OF THE SKT-350 SYSTEM IS CONSIDERED TO BE 15.24 m (50 FT), INCLUSIVE OF FOUR 3.81 m (12.5 FT) LONG RAIL ELEMENTS. INSTALLATION SHALL BE AT LOCATIONS SPECIFIED IN THE PLANS, IN ACCORDANCE WITH THE MANUFACTURER'S SPECIFICATIONS AS DETAILED ON THE FOLLOWING PRE-APPROVED SHOP DRAWINGS:


DWG. #	DRAWING NAME	DWG./REV. DATE	ODOT APPROVAL
SKT-4M	SEQUENTIAL KINKING TERMINAL (SKT-350) ASSEMBLY WITH 4 FOUNDATION TUBES	12/11/97	3/6/98

A TYPE C DELINEATOR SHALL BE INSTALLED AT THE HEAD OF ALL TYPE E-98 UNITS LOCATED ON THE RIGHT SIDE OF THE THROUGH ROADWAY.  
A TYPE D DELINEATOR SHALL BE INSTALLED AT THE HEAD OF ALL TYPE E-98 UNITS LOCATED ON THE LEFT SIDE OF THE THROUGH ROADWAY.  
DELINEATORS SHALL COMPLY WITH STANDARD TRAFFIC DRAWING TC-61.10M.

PAYMENT FOR THE ABOVE WORK SHALL BE MADE AT THE UNIT PRICE FOR ITEM 606, ANCHOR ASSEMBLY, TYPE E-98, EACH, AND SHALL INCLUDE ALL LABOR, TOOLS, EQUIPMENT AND MATERIALS NECESSARY TO CONSTRUCT A COMPLETE AND FUNCTIONAL ANCHOR ASSEMBLY SYSTEM; INCLUDING ALL RELATED TRANSITIONS, HARDWARE AND GRADING, NOT SEPARATELY SPECIFIED, AS REQUIRED BY THE MANUFACTURER.

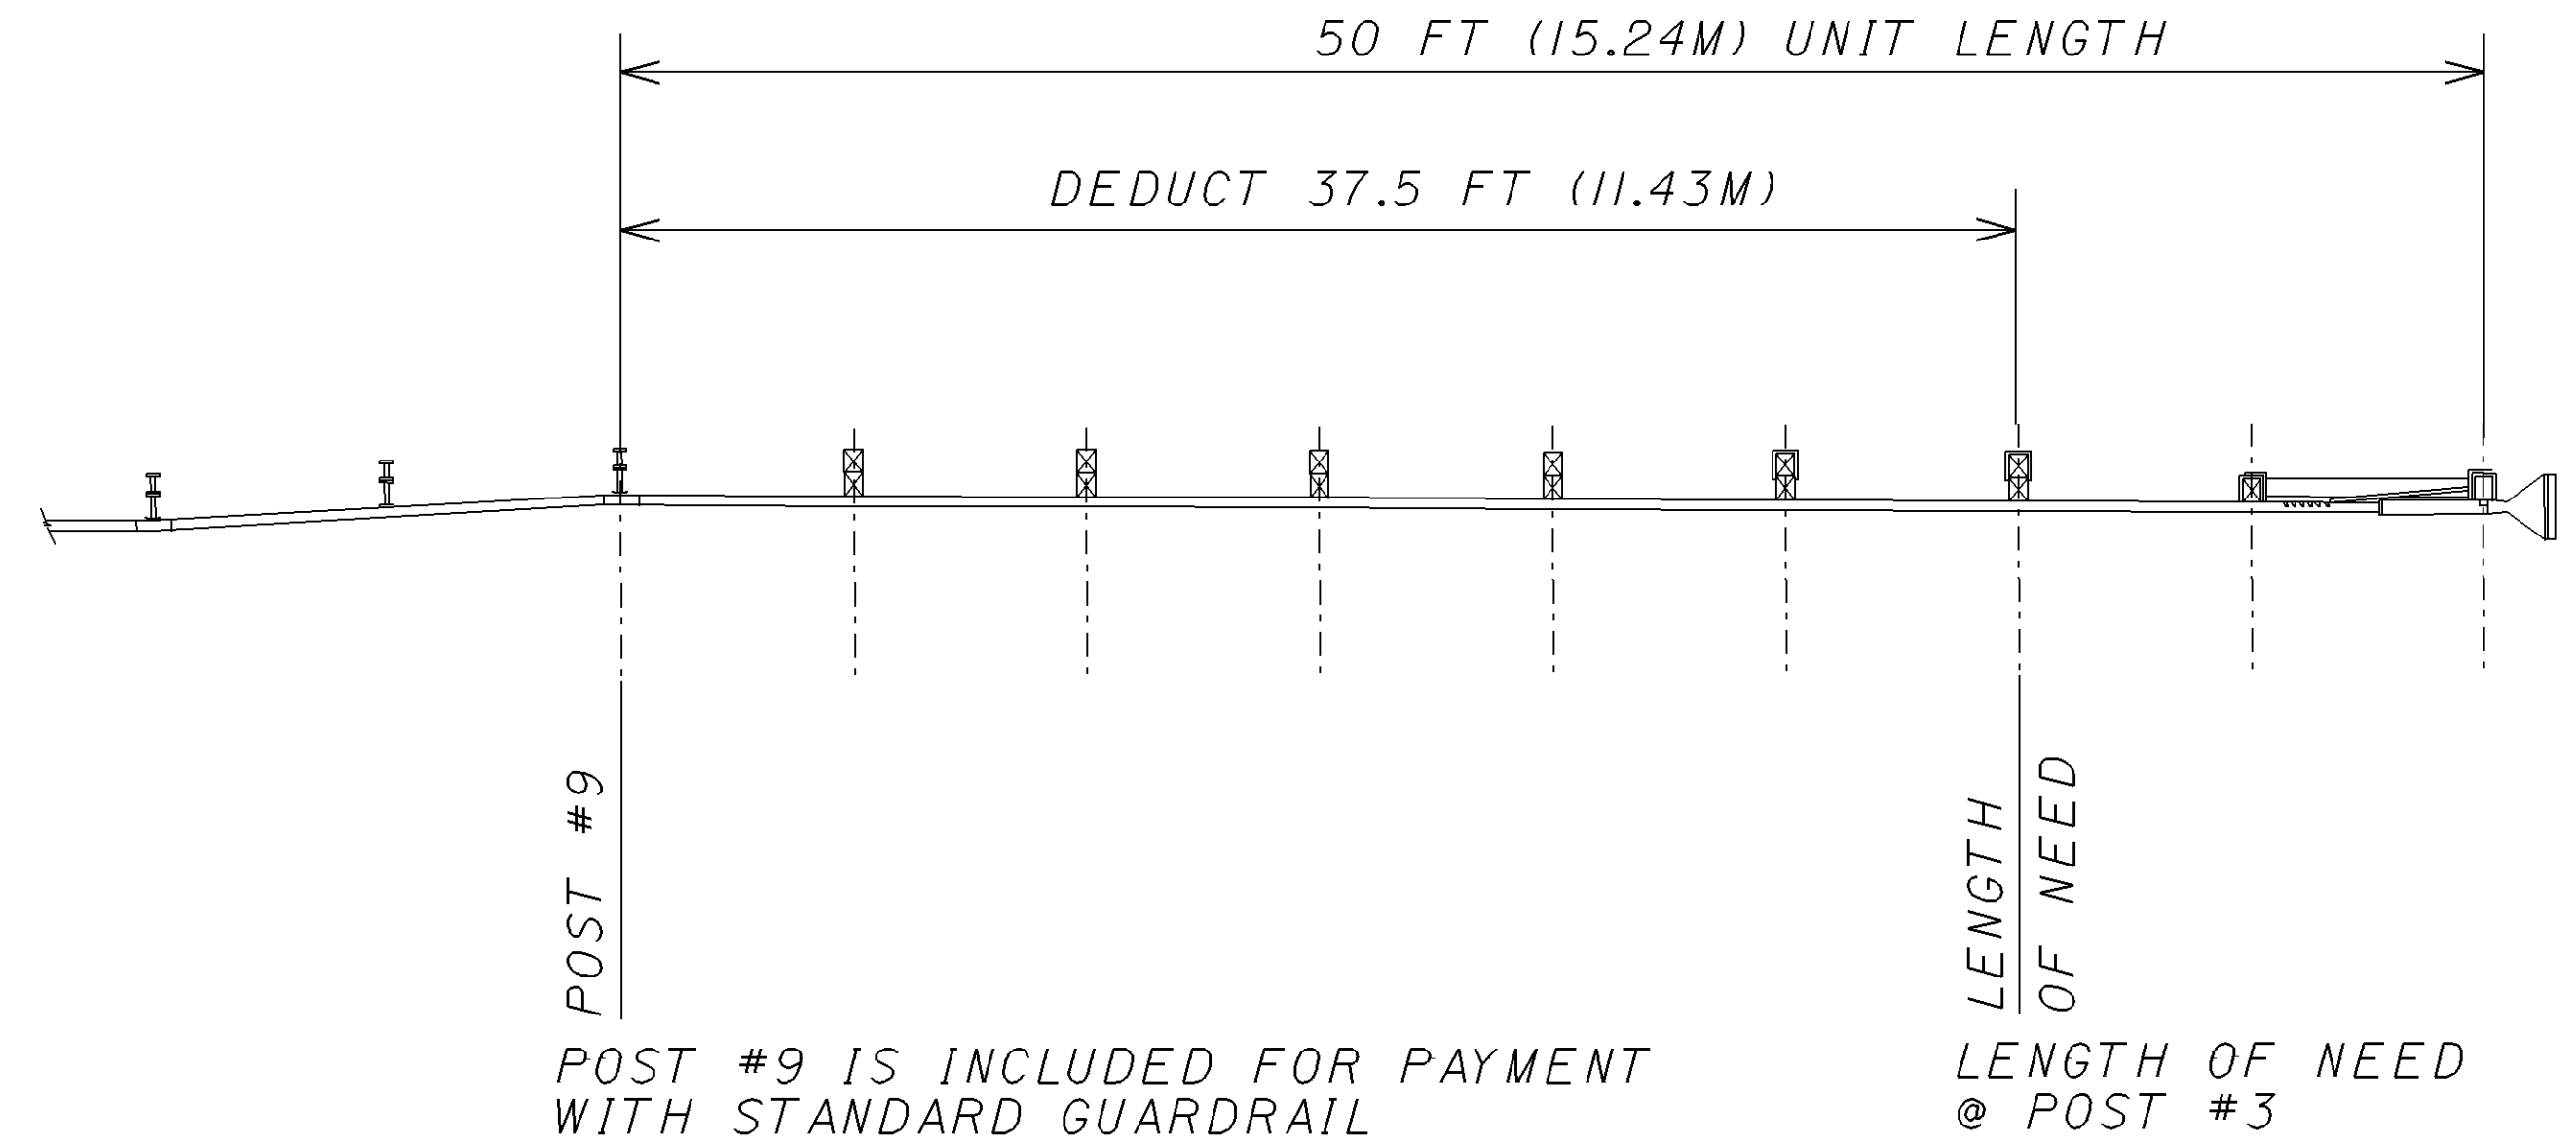

ET-2000

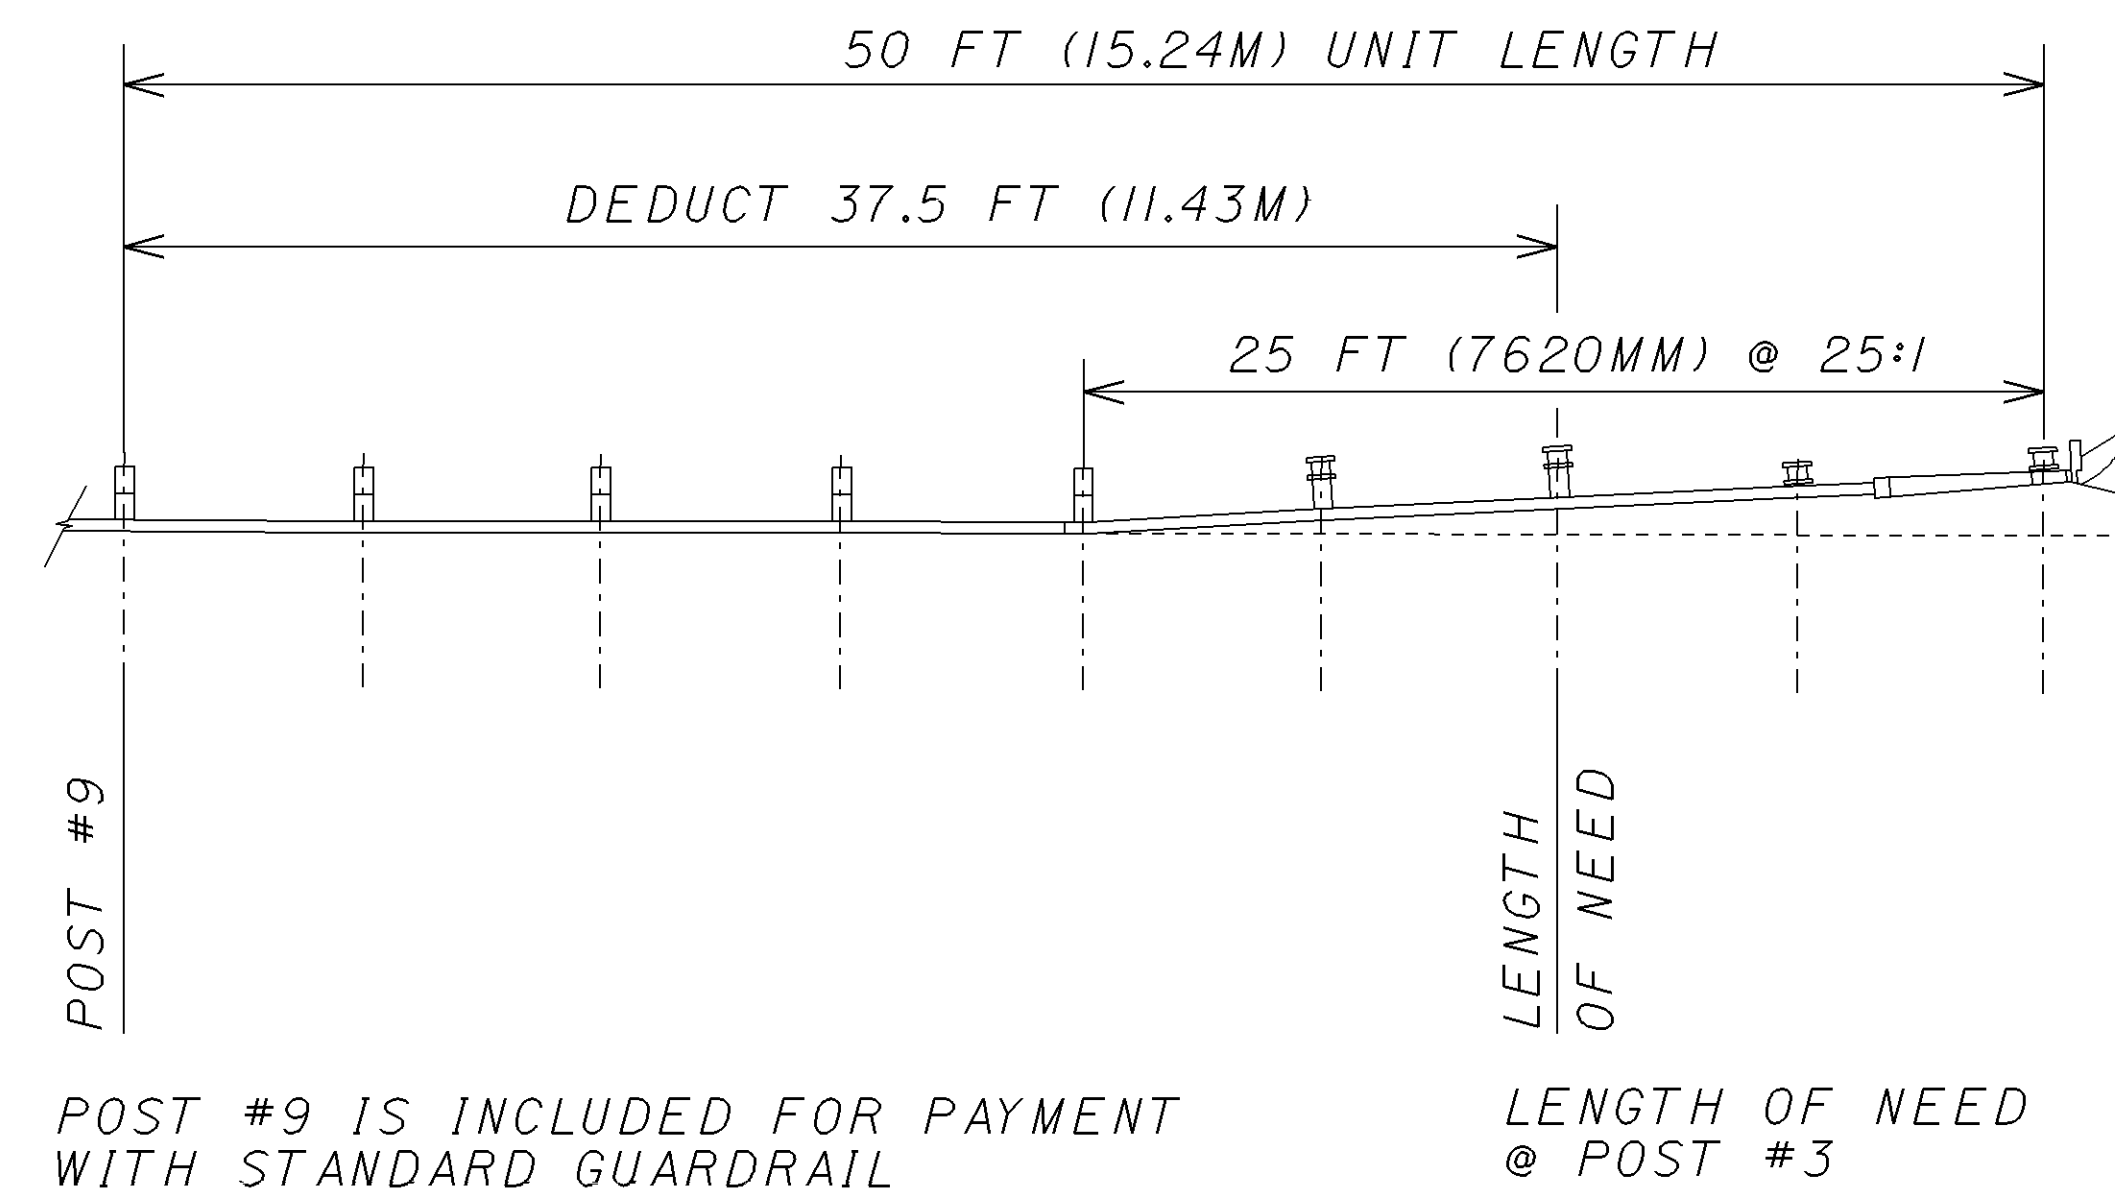

SKT-350

CALCULATED  
EMK  
CHECKED  
ENF

TYPE E-98 ANCHOR ASSEMBLY DETAILS

LAKE COUNTY  
LAK-2-6.12